
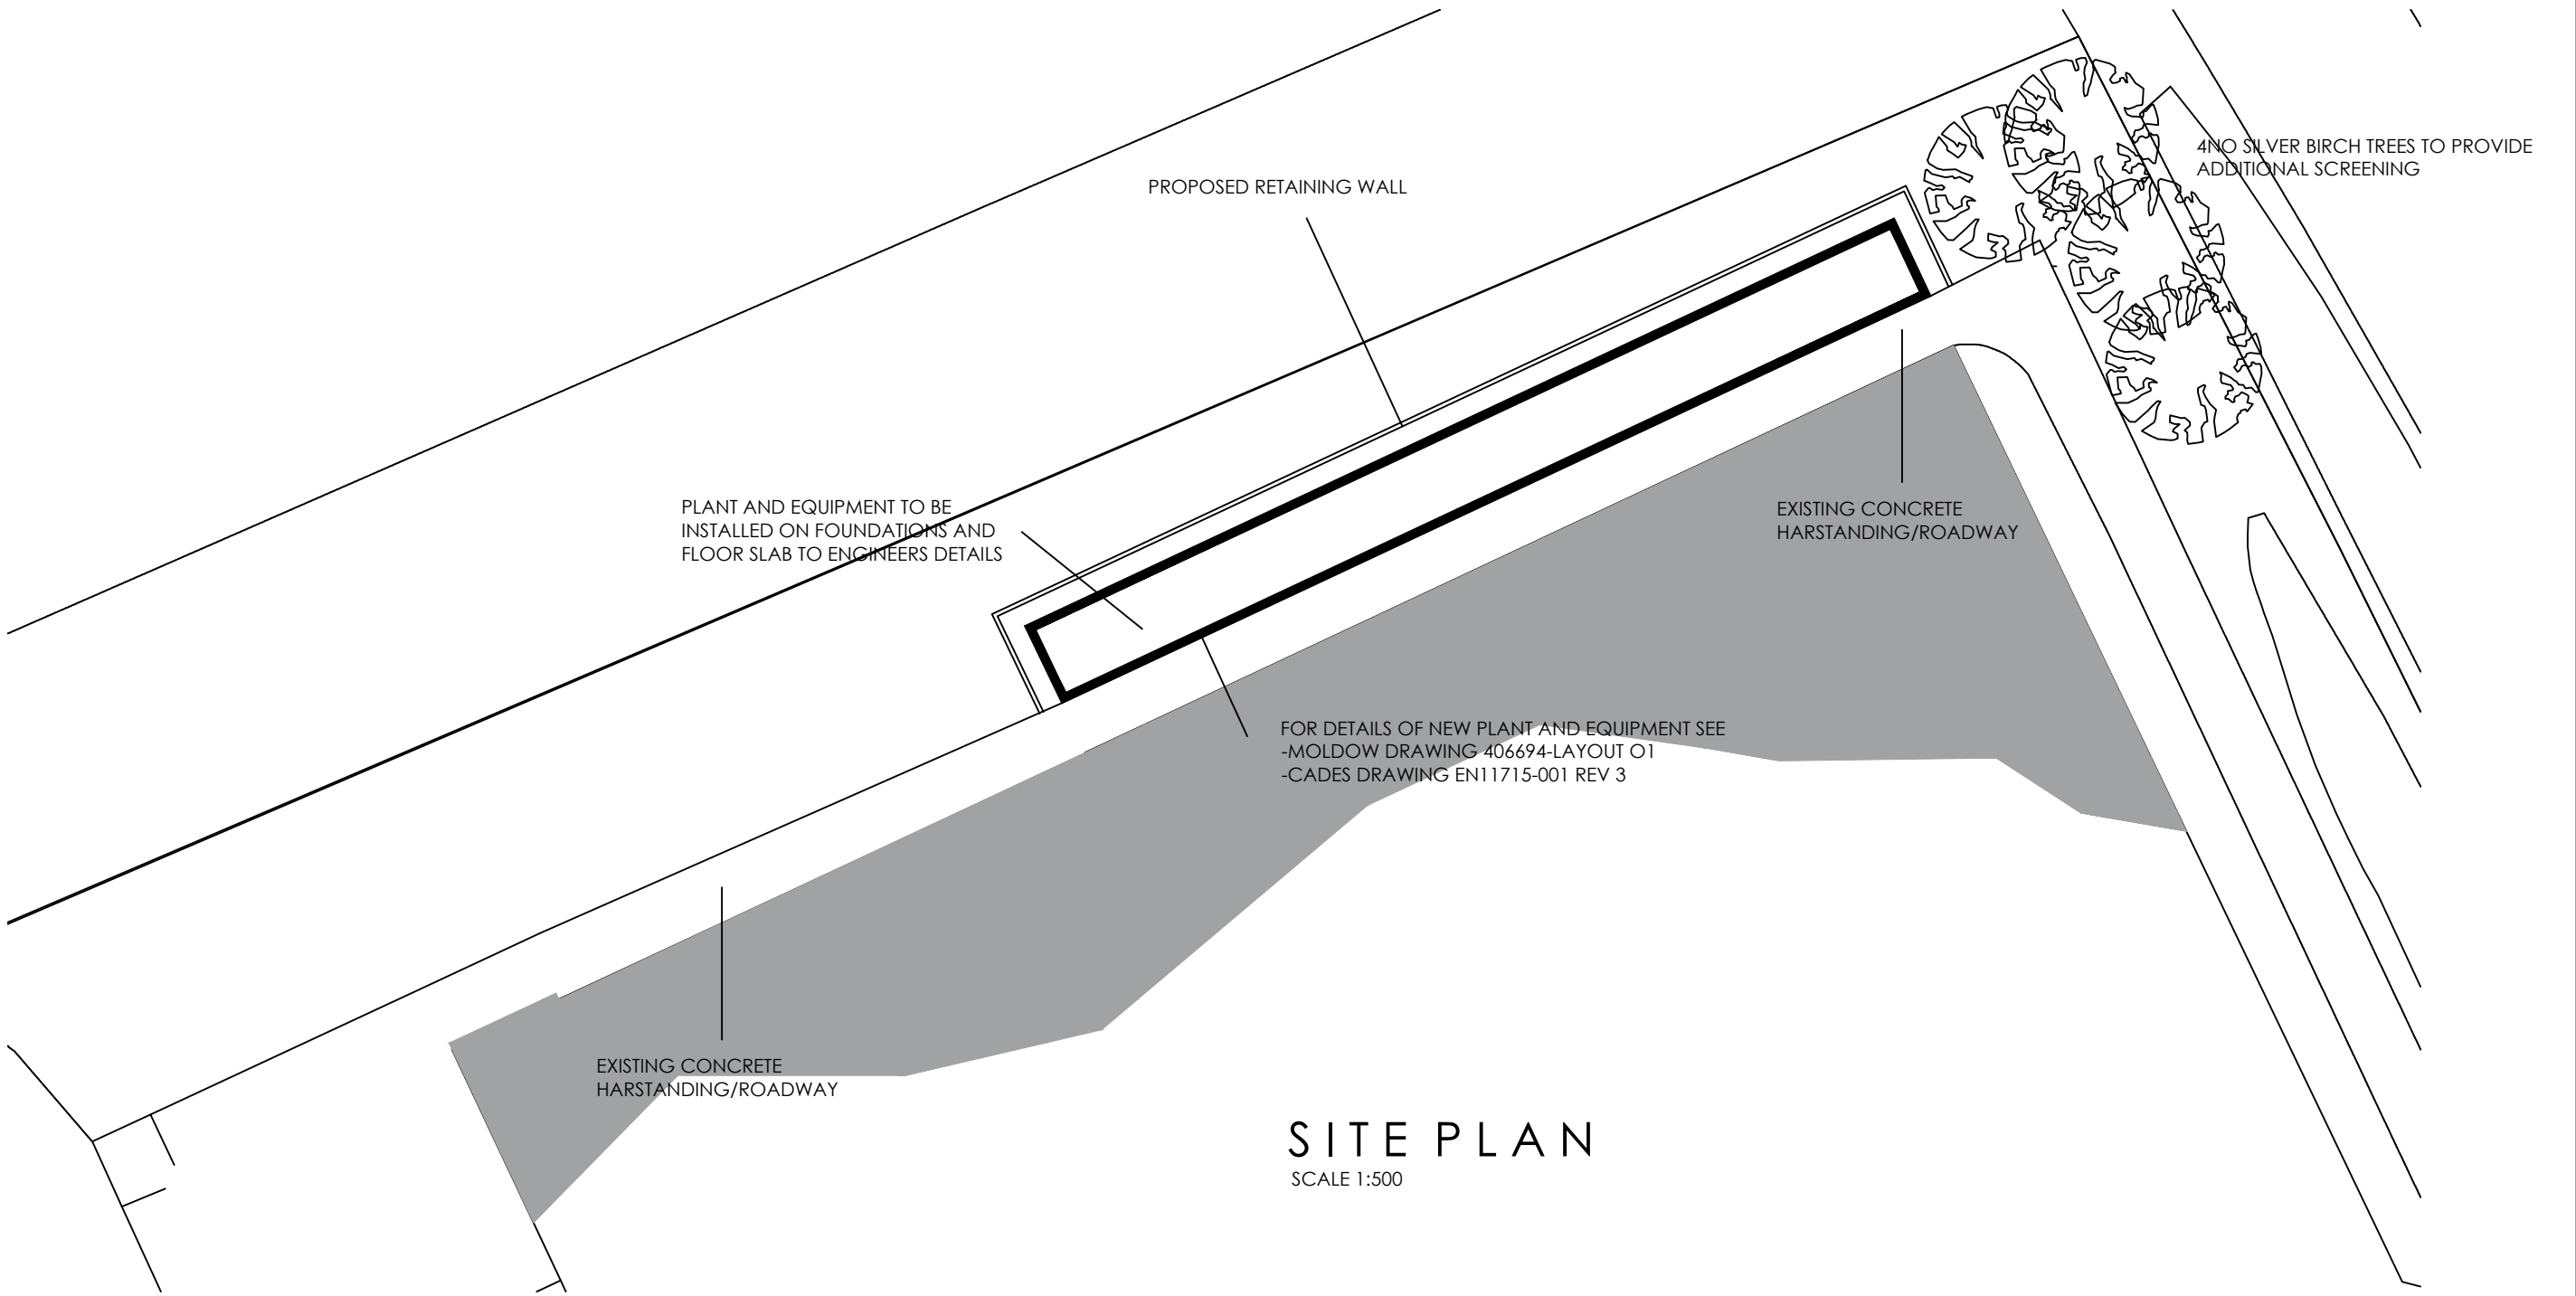


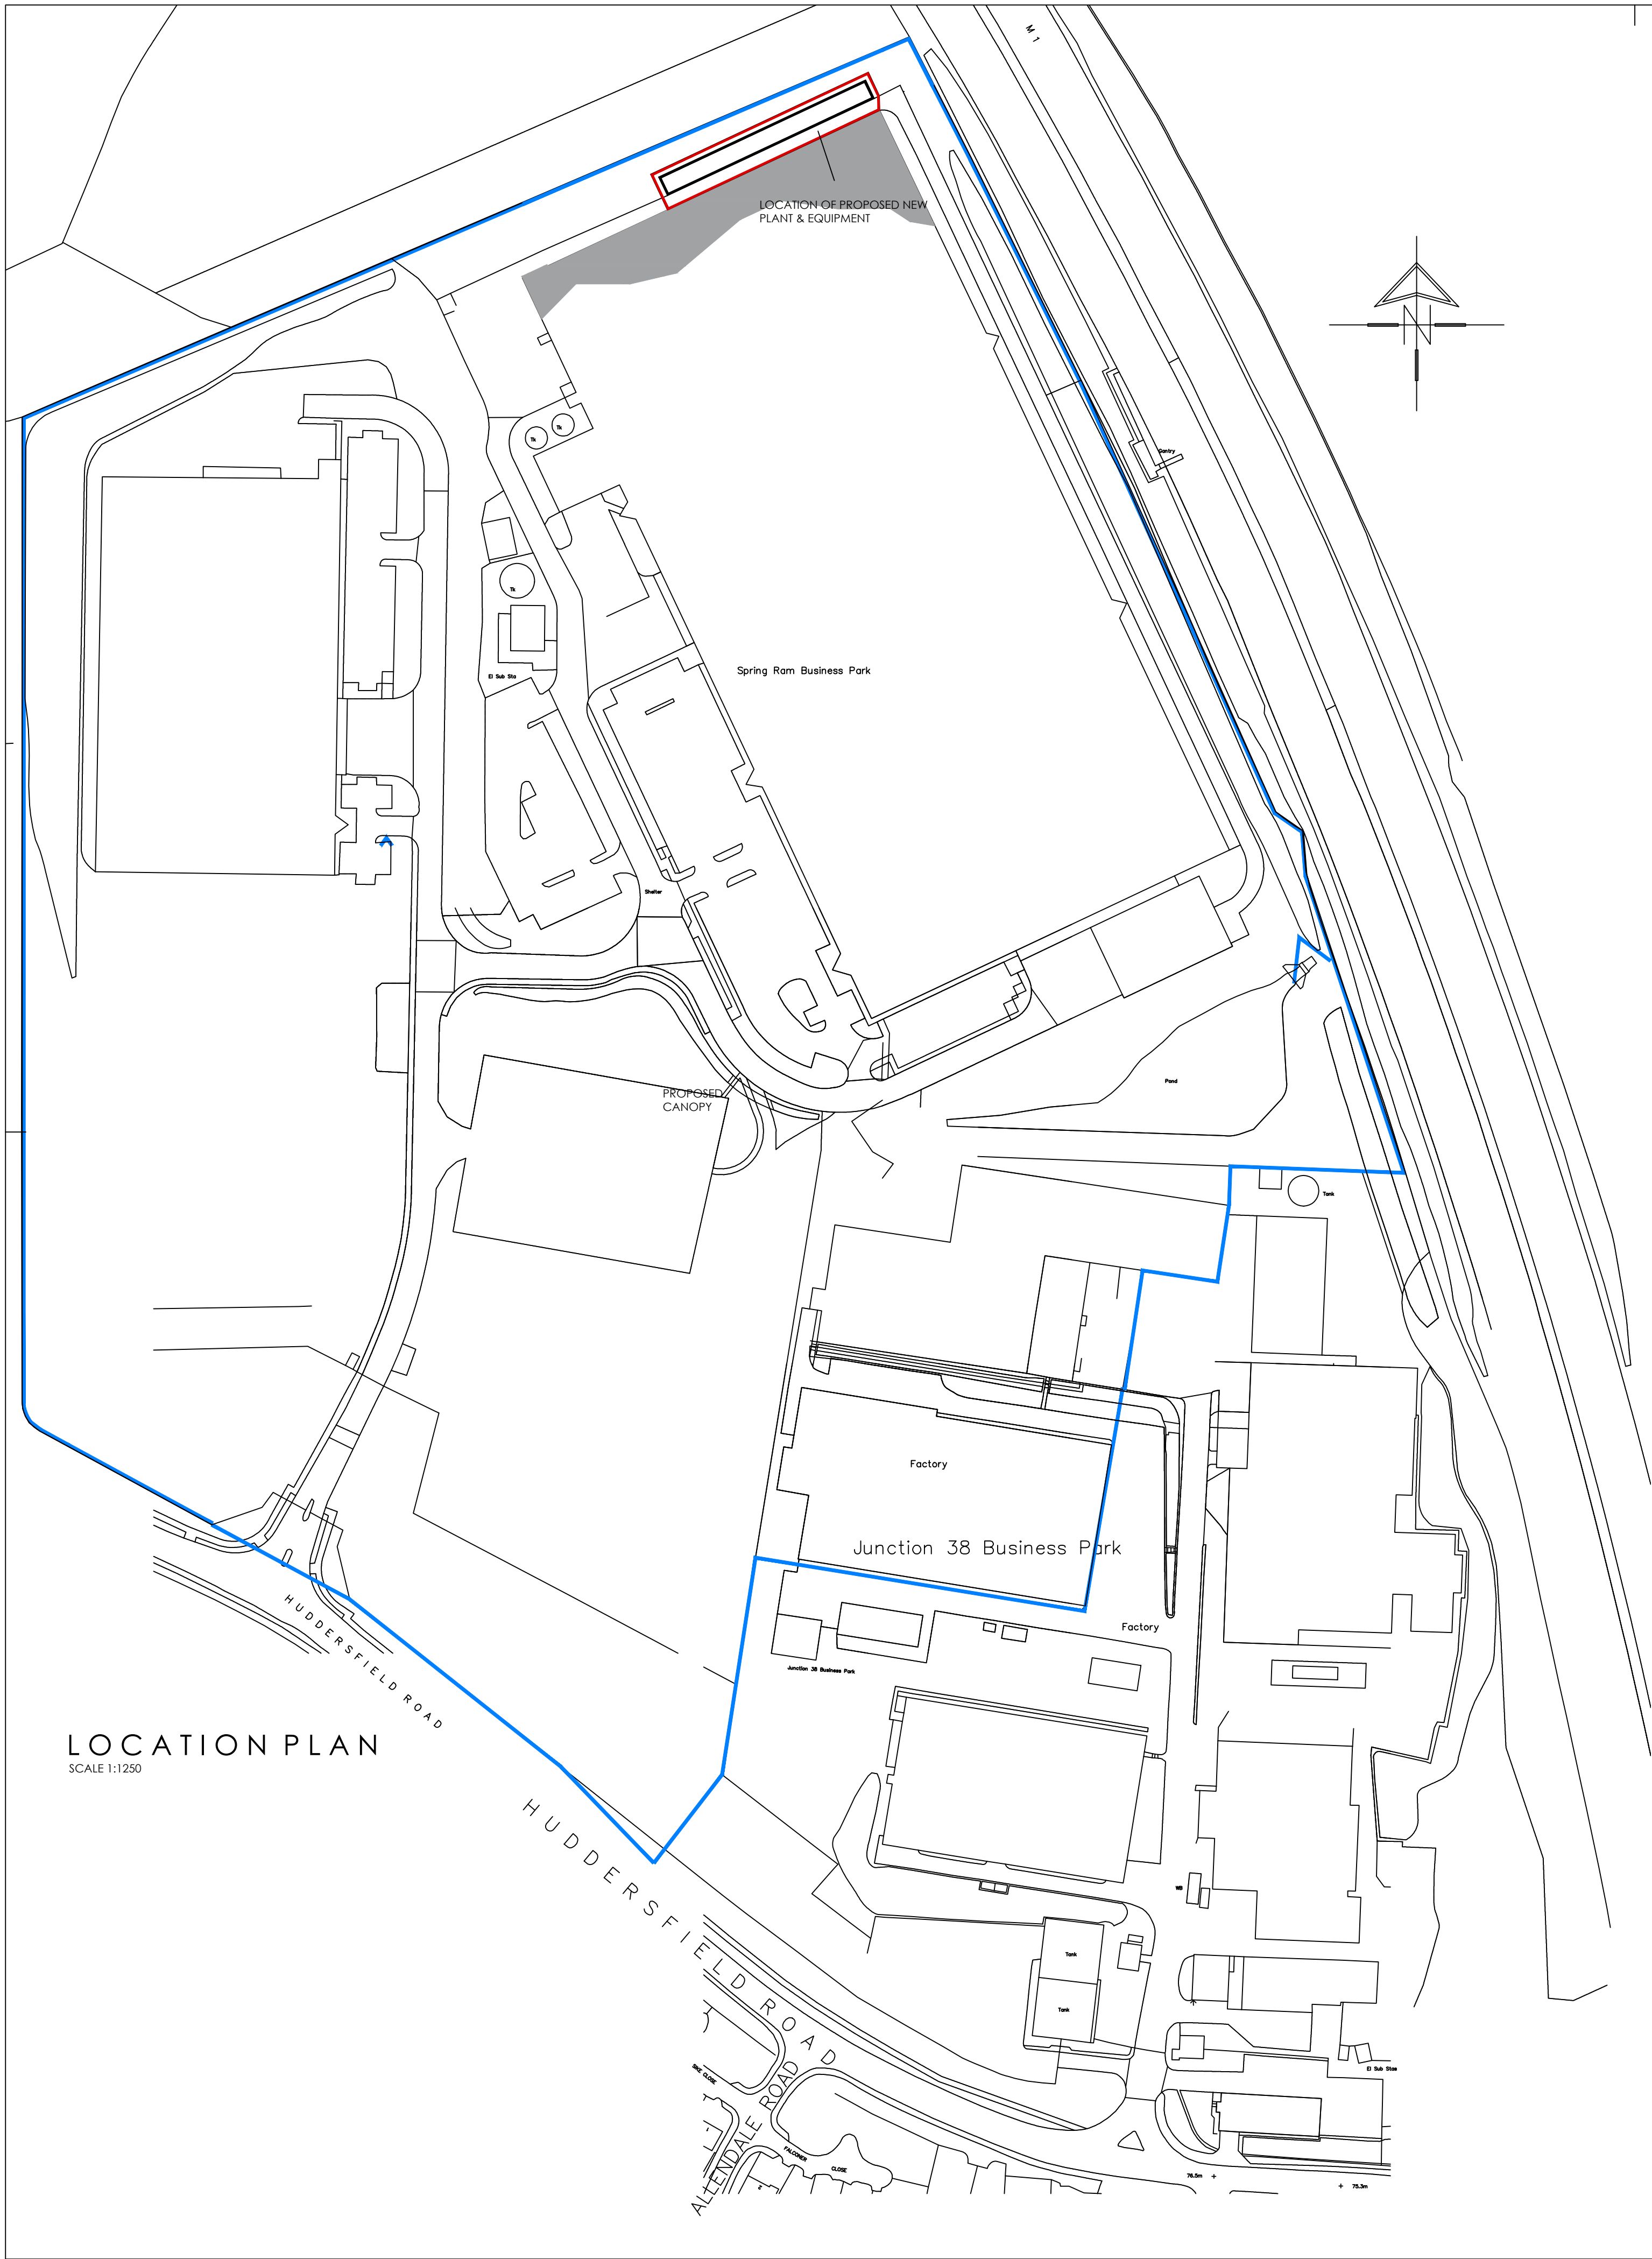

 White Agus PARTNERSHIP			OFFICE ONE, 34 VICTORIA ROAD, BARNLEY, S70 2BU			Phone: 01226 208482		
ARCHITECTURAL SERVICES						Email: info@whiteaguspartnership.co.uk Web: www.whiteaguspartnership.co.uk		
Project. PROPOSED EXTRACT & FILTRATION PLANT PREMDOR LTD HUDERSFIELD ROAD DARTON, BARNLEY					Client. NORTHERN SERVICES LTD on behalf of PREMDOR LTD			
Drawing Title. LOCATION & SITE PLAN					Date. APRIL 2019		Scale. AS SHOWN @ A1	
					Ref. 18-106		Dwg. No. PLANT 01	
							Rev.	
Date					Suffix		Description	