


Ground Floor Plan

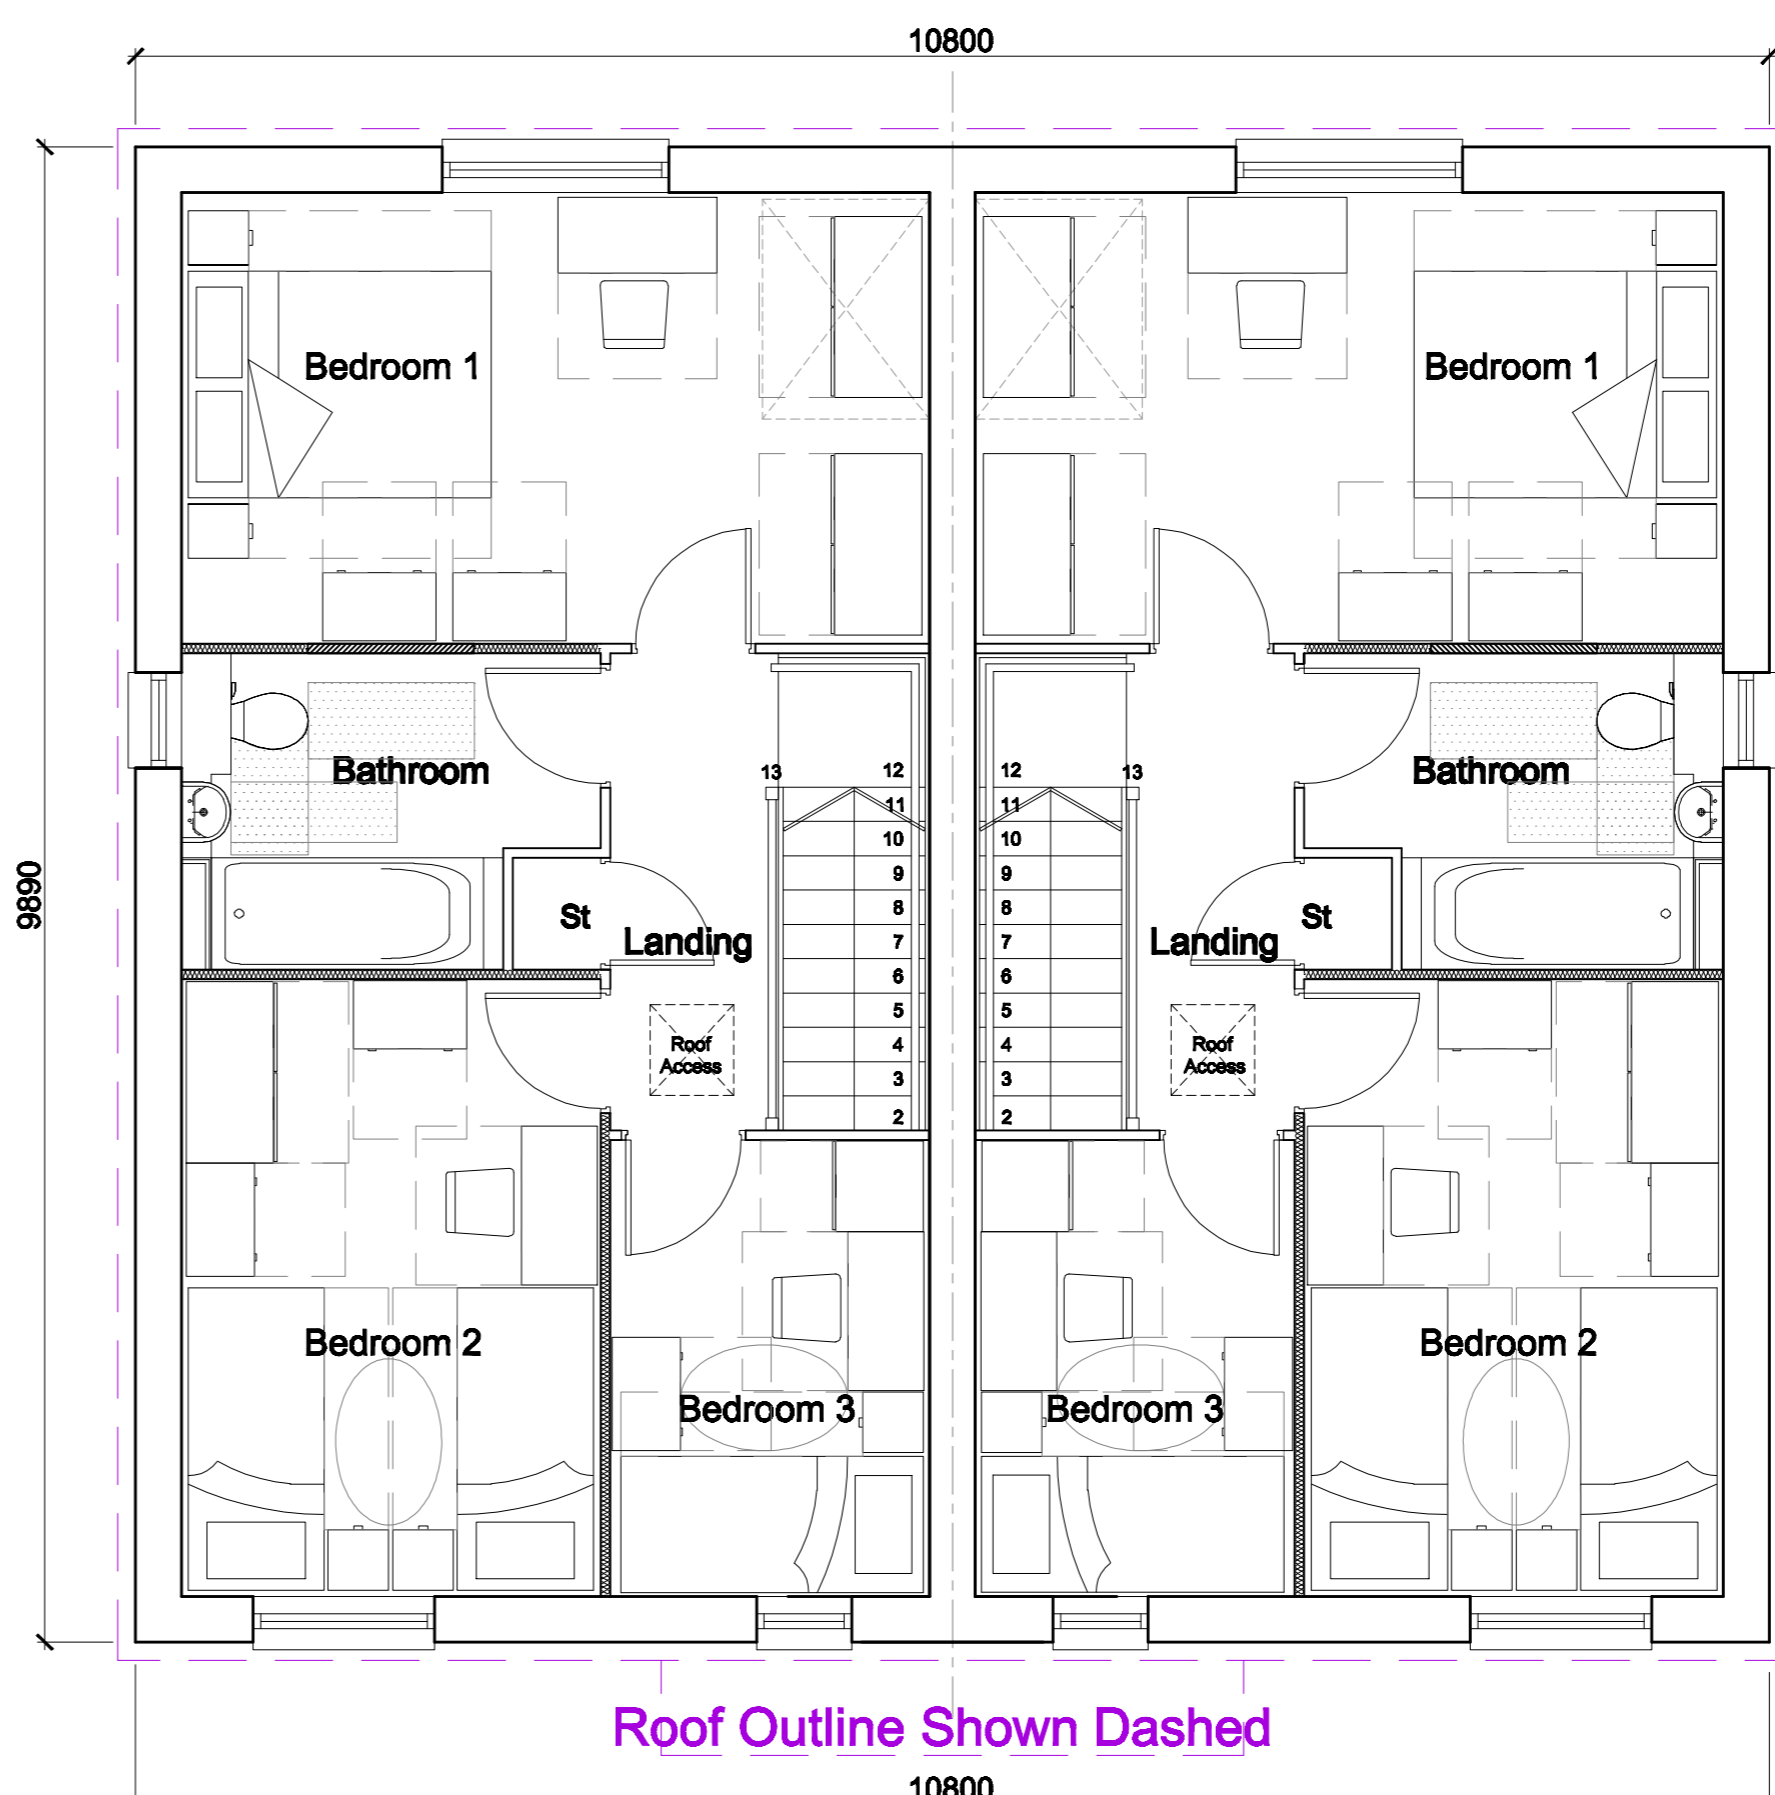

First Floor Plan

Note: Based on Keepmoat Homes Drawing, House type 988 DQS Edition, Dwg No. HH08/9 88-DQS/02

Drawing Status: **PLANNING**

Title: **Keepmoat Homes  
Leslie Road, Barnsley  
House Type 988 DQS Stone  
Planning Drawing**

Scale: 1:50, 1:100 @ A2  
Date: September 2009  
Drawn by: ND  
e-mail: nrb.dunwoodie@queensberrydesign.co.uk

Drawing no.: QD309-988DQS-03  
Revision: -  
Client Contract no.: -

