


Contractor must verify all dimensions on site before commencing any work or shop drawings. Do not scale off this drawing.

Walker Dickey Architecture is the trading name of Walker Dickey Ltd registered in England and Wales No: 8799932


Any discrepancy found on this drawing to be clarified with Walker Dickey Architecture prior to works commencing.

This drawing and associated designs is the Copyright of Walker Dickey Architecture, therefore duplication without written consent is strictly prohibited.


REVISIONS
Rev Description By Date

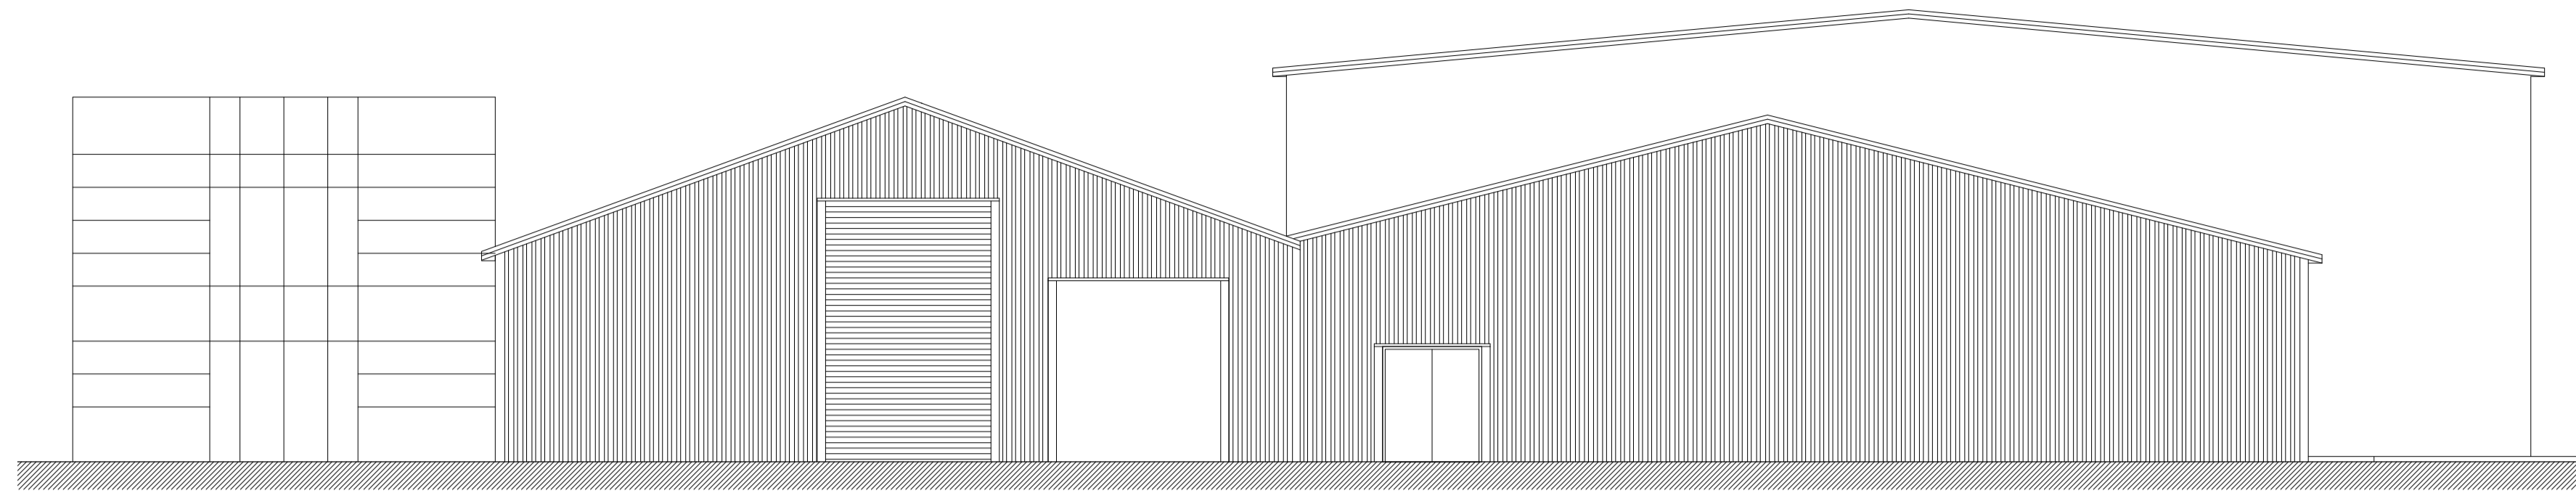

Existing South East Elevation

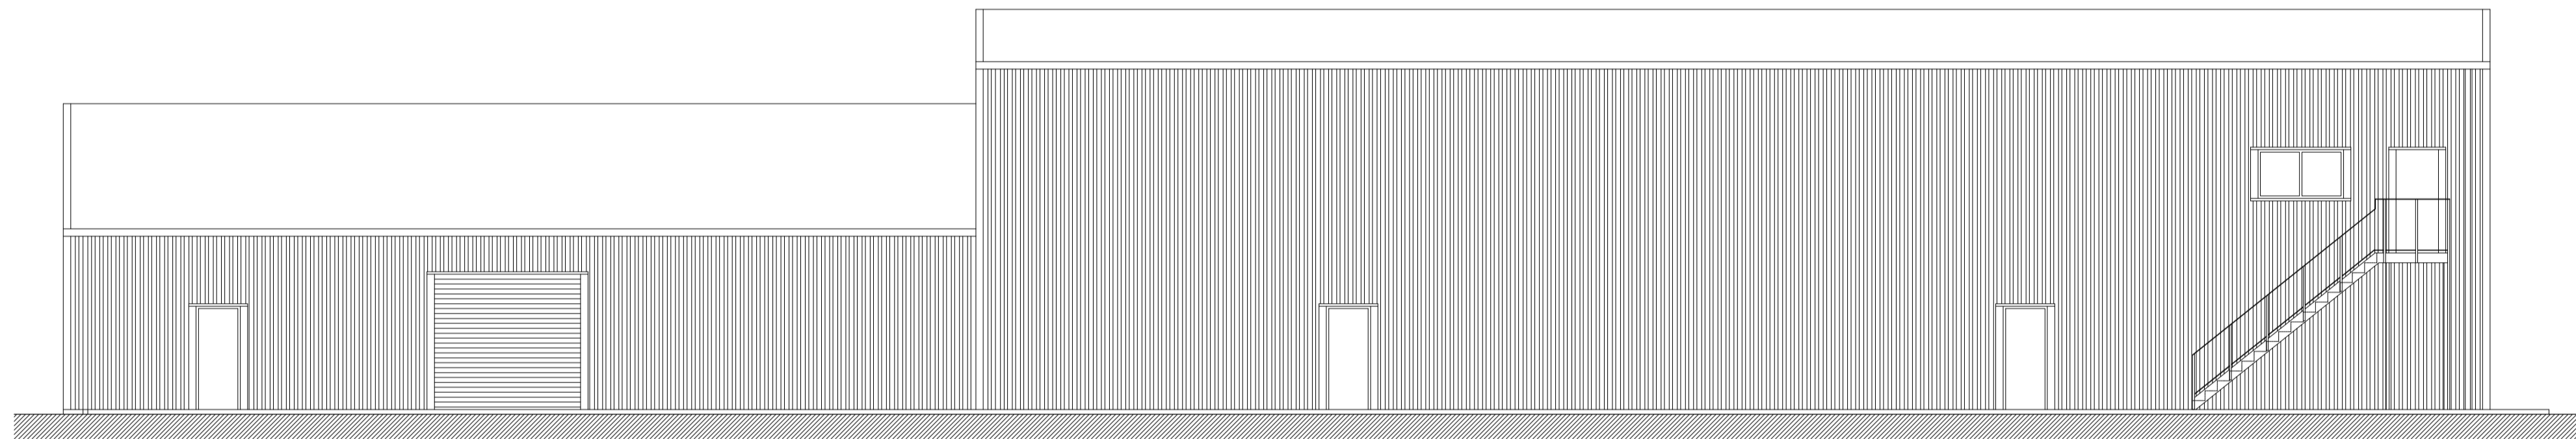

Existing North East Elevation

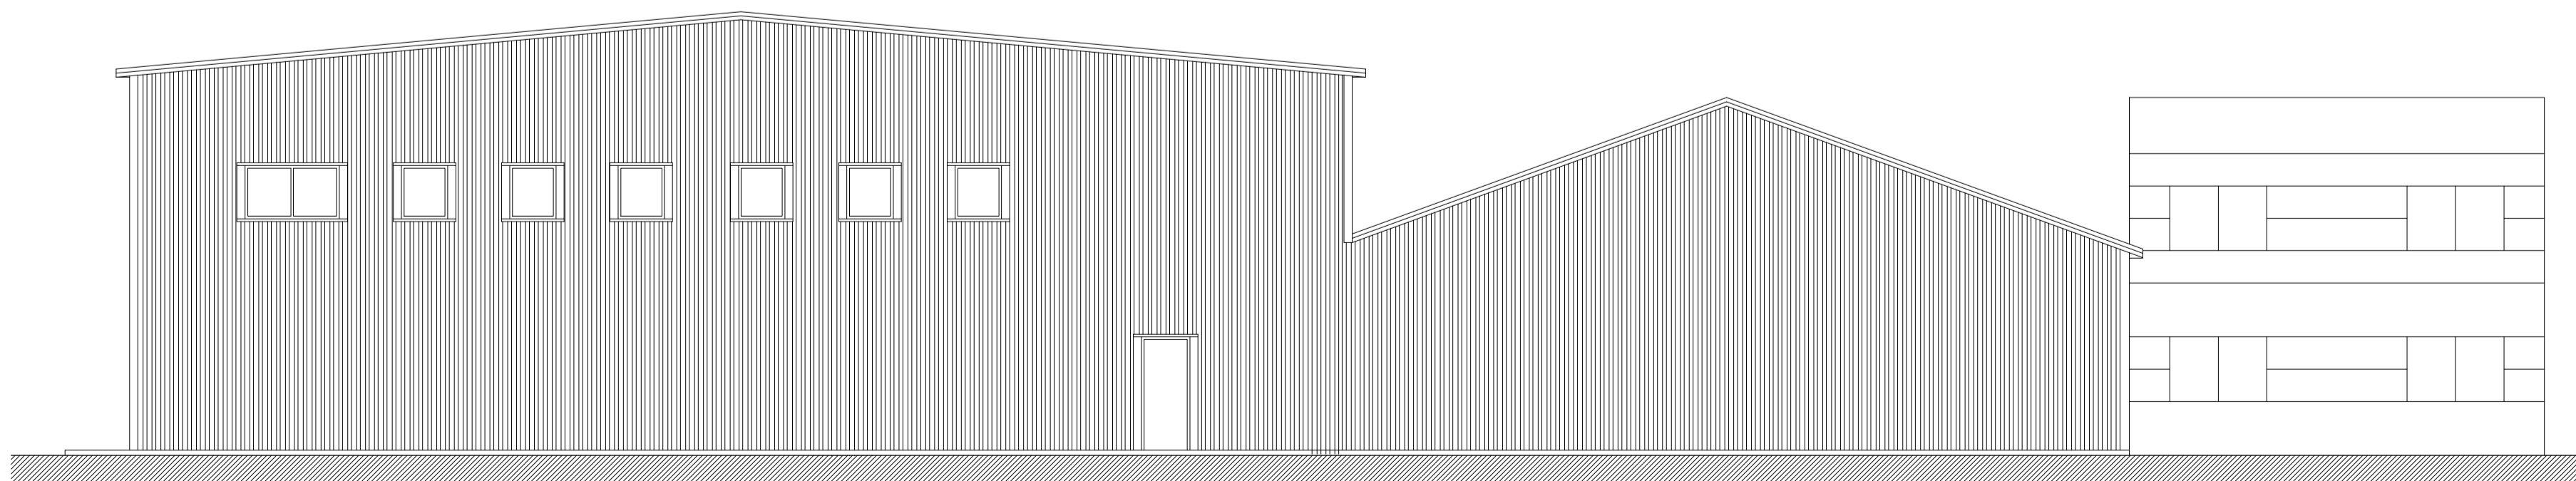

Existing North West Elevation

**WALKER
DICKEY**
architecture

67 South Parade Pudsey, Leeds West Yorkshire, LS28 8NX telephone: 0113 2570222 email: architecture@walkerdickey.co.uk www.walkerdickey.co.uk

Project: **New Building at Alton Cars, Claycliffe Road, Barnsley, S75 1HS**

Title: **Existing Elevations**

Scale: **1:100 @ A1** Drawn by: **cmd**

Date: **14.03.24** Status: **Planning**

Drawing No.: **448(PL)03** Rev.: **-**