



Drawing No.	Rev No.
MDW001 -004	A

DO NOT SCALE: Contractor to check all dimensions and report any omissions or errors


NOTES

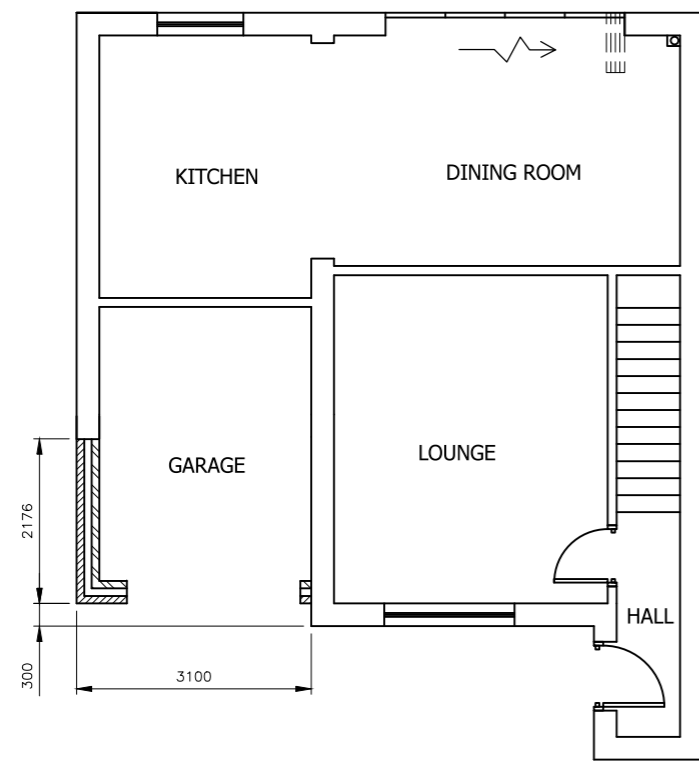


PROPOSED GROUND FLOOR PLAN
SCALE 1:100 AT A3

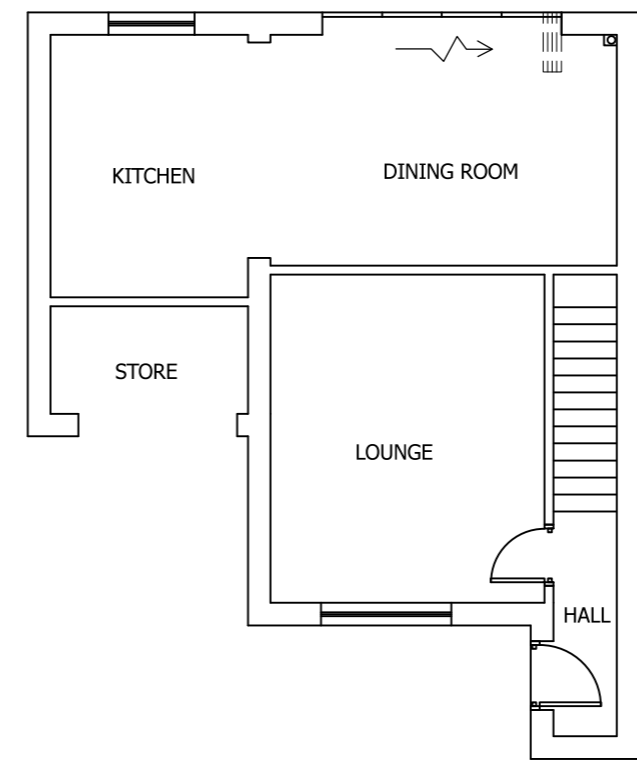

EXISTING GROUND FLOOR PLAN
SCALE 1:100 AT A3

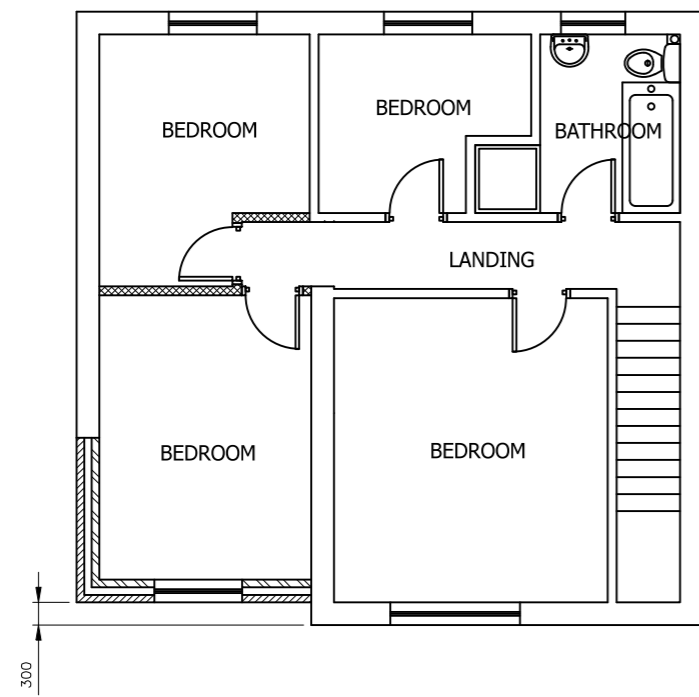

PROPOSED FIRST FLOOR PLAN
SCALE 1:100 AT A3

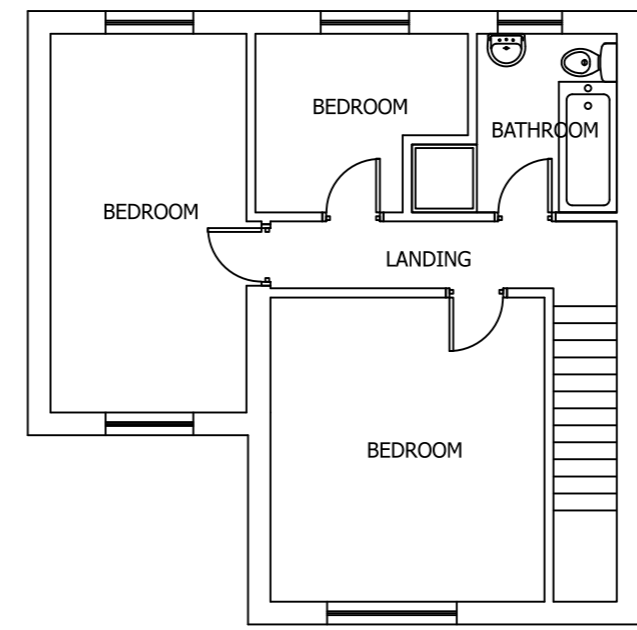

EXISTING FIRST FLOOR PLAN
SCALE 1:100 AT A3

A	SET BACK	JRB		29/07/20	
Rev	Description	By	Chk	App	Date

JRB DESIGNS Ltd
1 Saville Road
Cudworth
Barnsley
S72 8LT
Tel: 01226 383542
Fax: 01226 380078
Mob: 07970 541192
Email: john@jrbdesigns.co.uk

This drawing is copyright. © jrbdesigns Ltd.

Client **MR. D WALTHAM**

Drawing Title **PROPOSED PLANS**

Address **6 LAKELAND CLOSE
CUDWORTH
BARNSELEY
S72 8SL**

Project Title **PROPOSED TWO STOREY
SIDE EXTENSION**

Purpose of Issue: **PLANNING**

Drawing Status **FIRST ISSUE**

Scale at A3 AS SHOWN	Drawn By JRB	Date 03/06/2020
Checked By	Date 03/06/2020	Approved By Date 03/06/2020
Project No. MDW001	Drawing No. 004	Revision A

APPROVAL INFORMATION TENDER CONTRACT CONSTRUCTION