



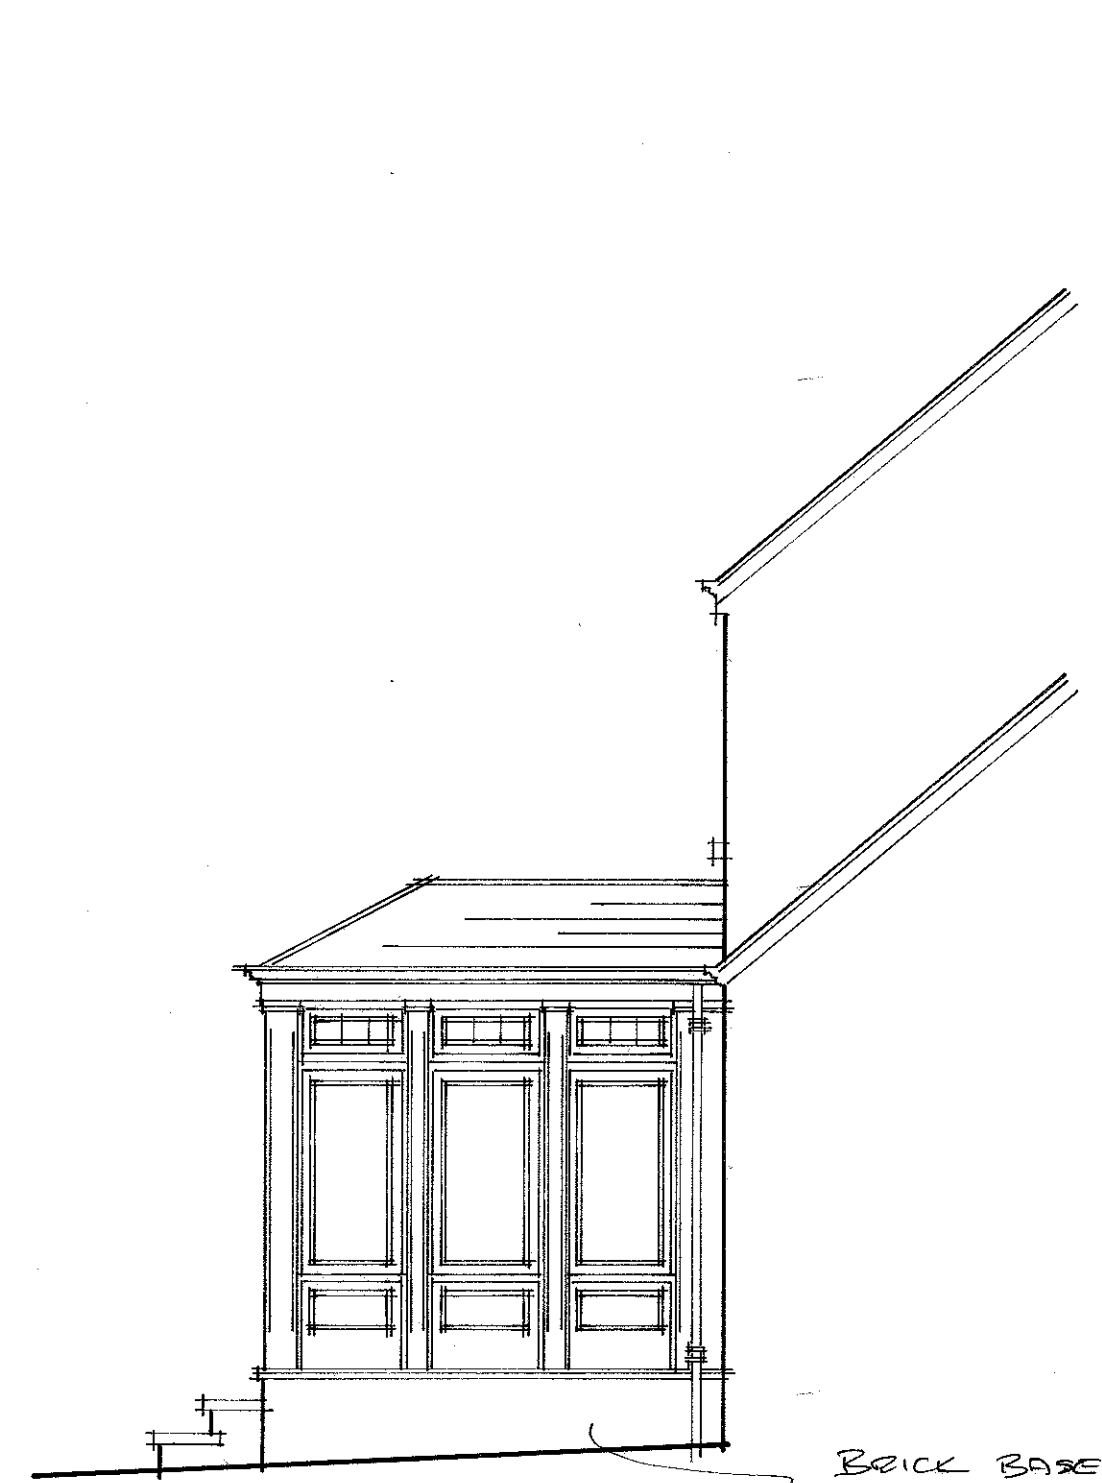



ELEVATION B-B




PROPOSED FRONT ELEVATION

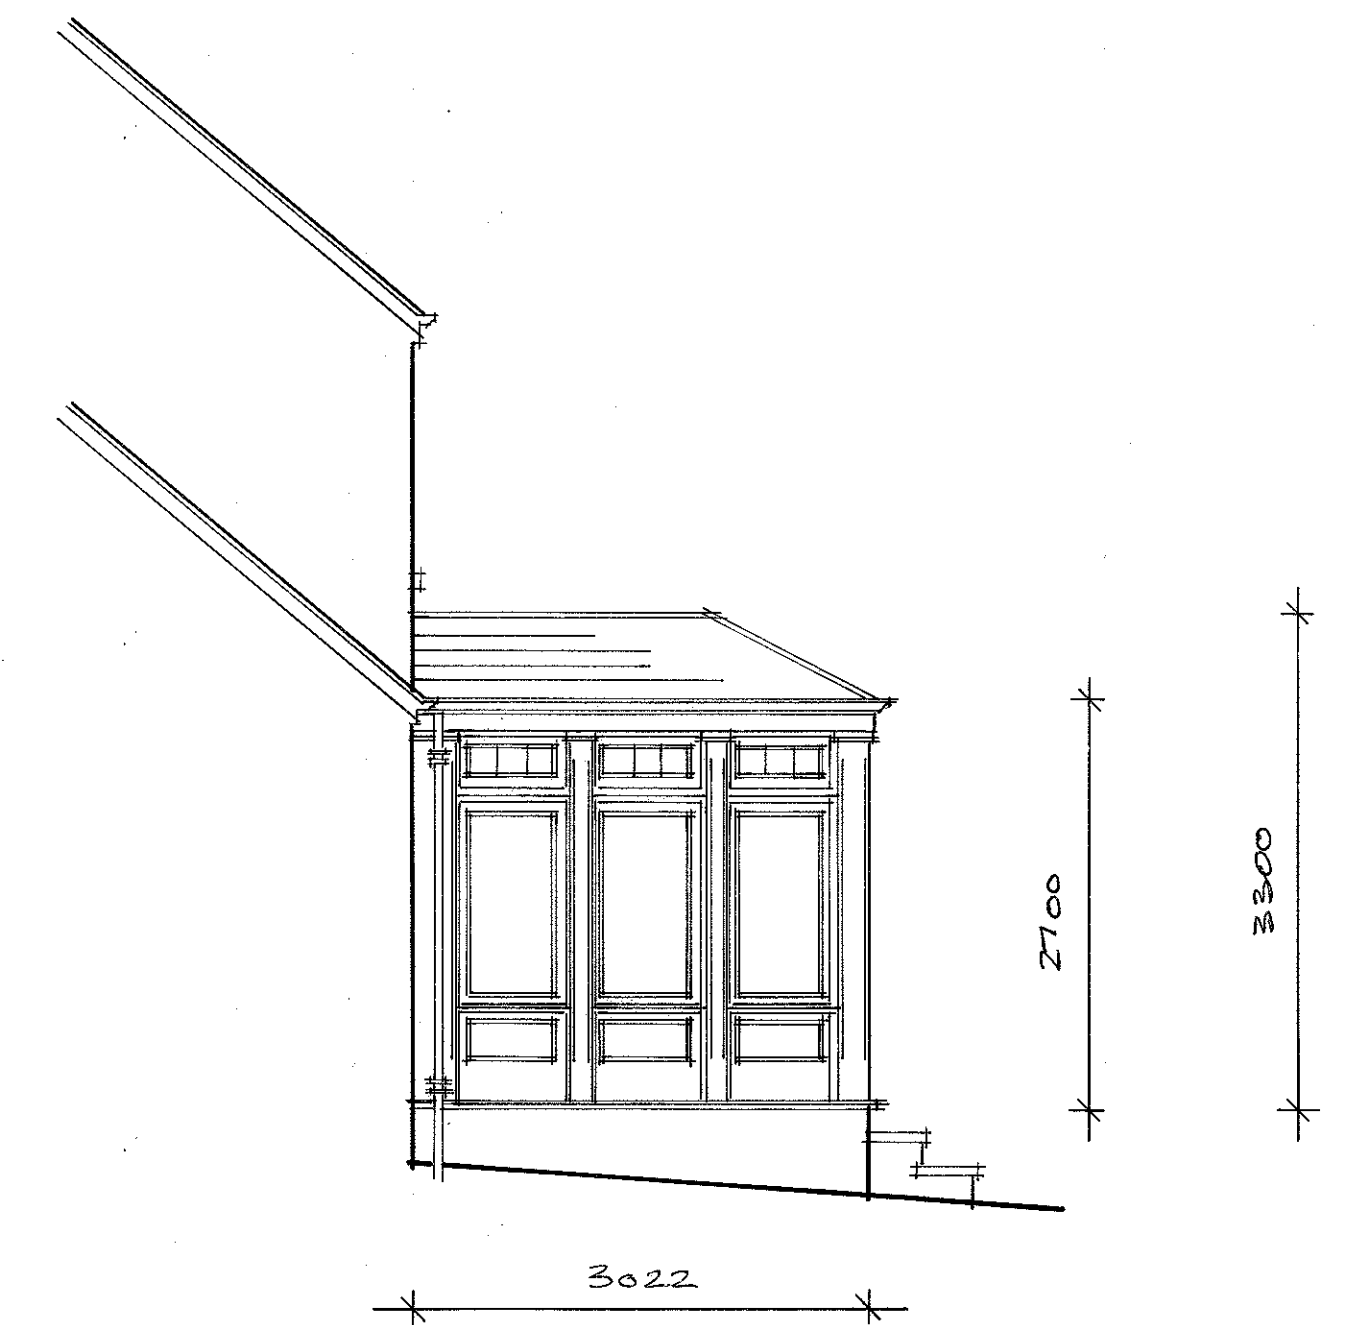

ELEVATION A-A

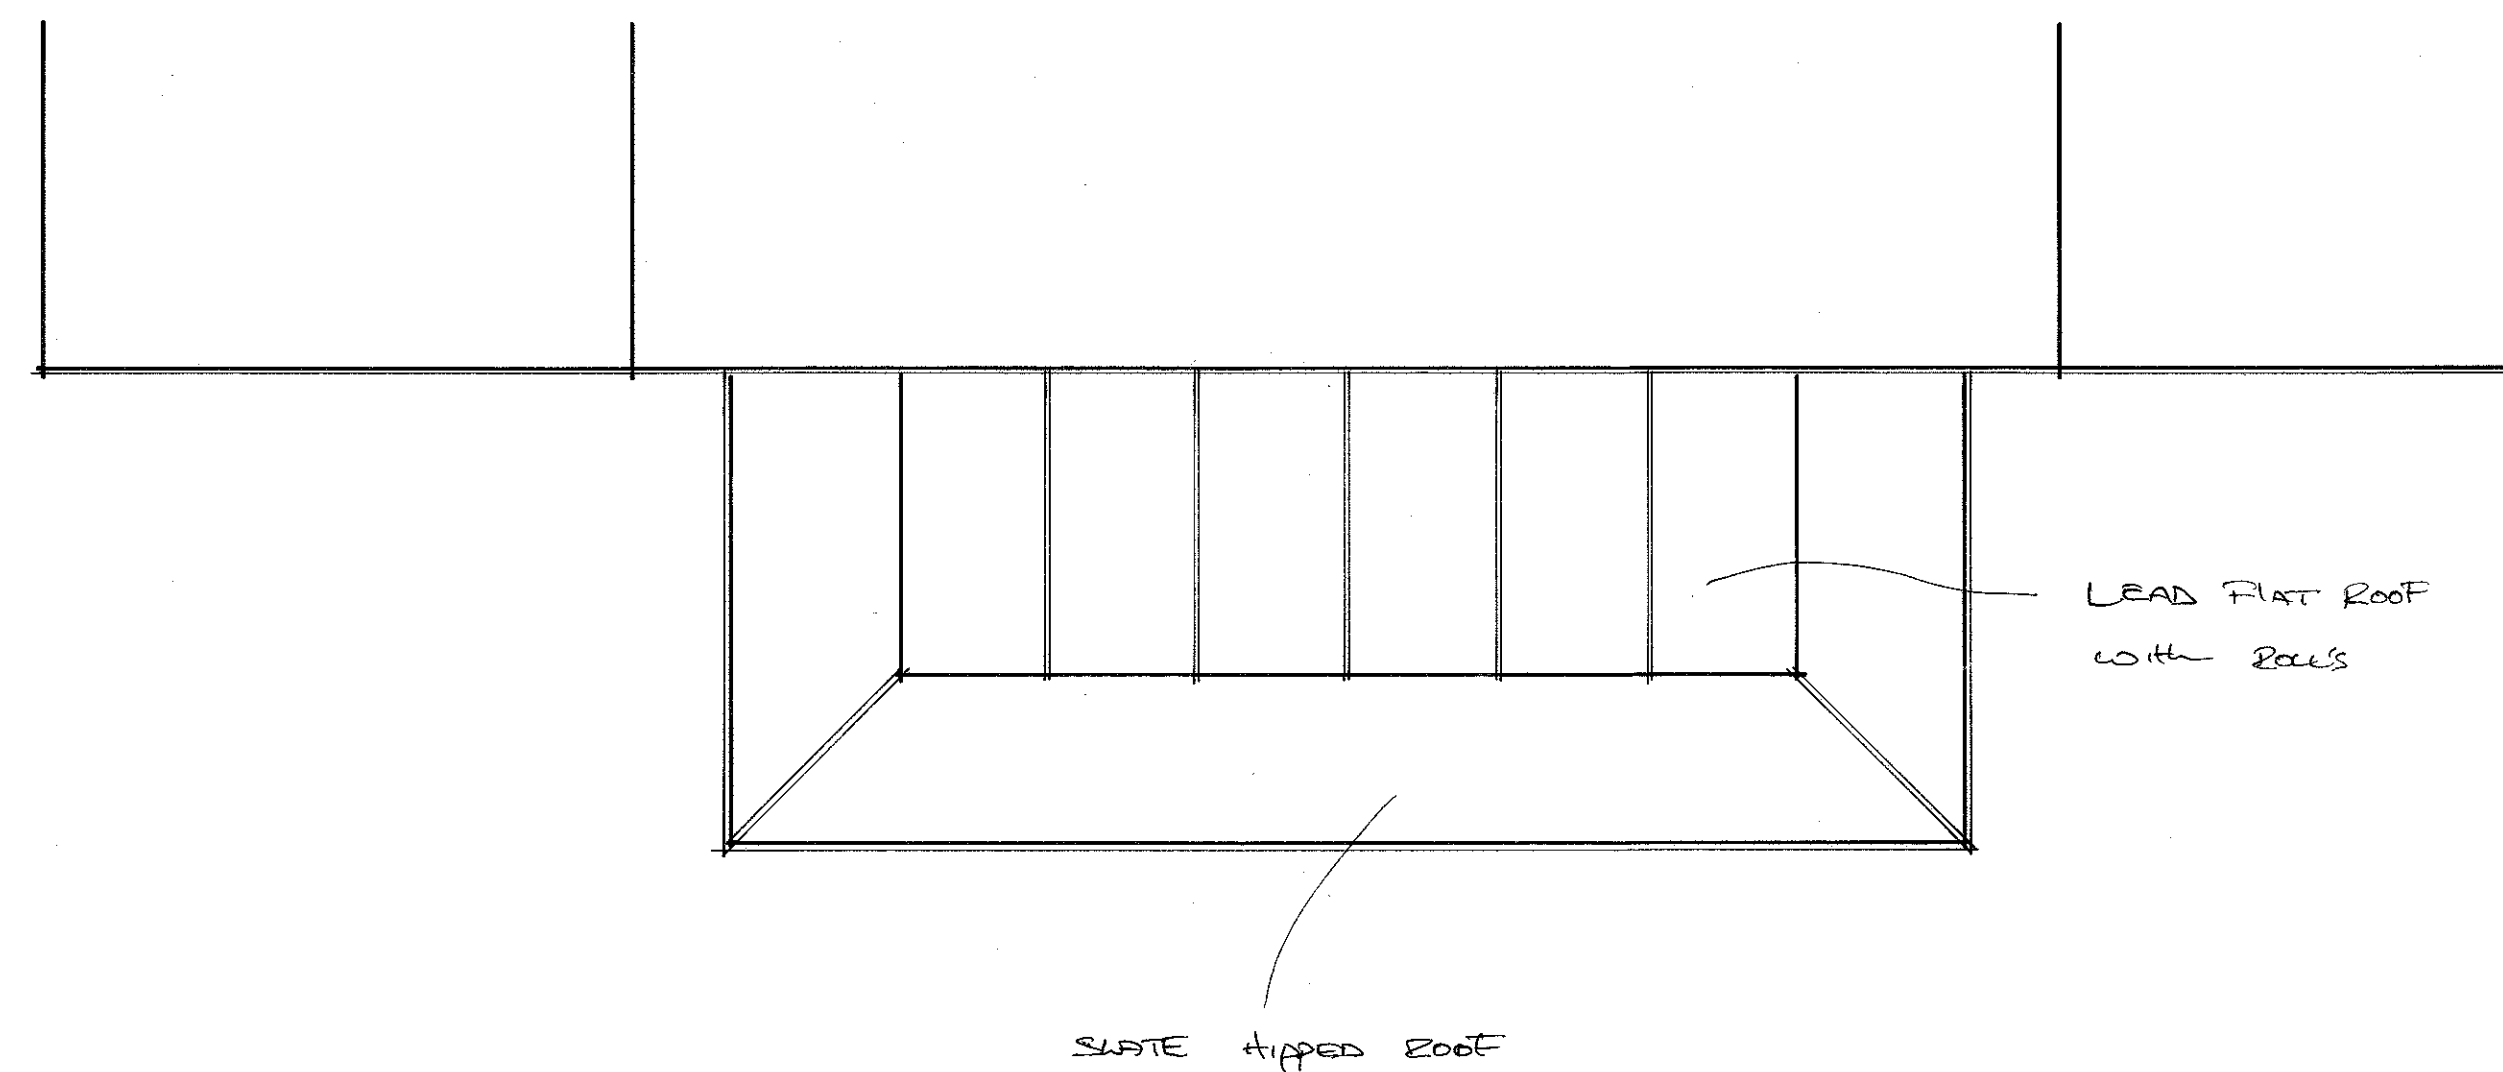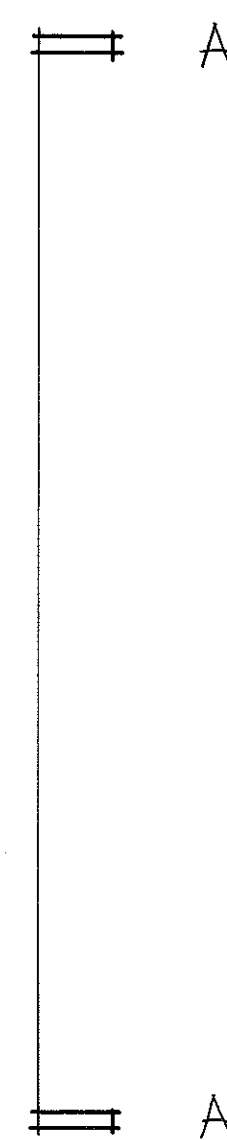

Philip Hodgson Bespoke Conservatories
& Fine Joinery

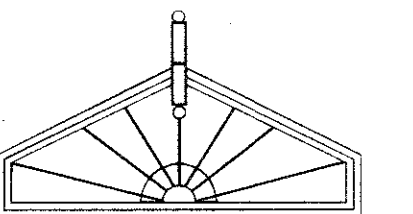

Fine Timber & Glass Buildings
91-93 Loxley New Road, Malin Bridge, Sheffield S6 4NF
Tel: (0114) 2855817 Fax: (0114) 2347200
Email: info@philiphodgson.co.uk www.philiphodgson.co.uk

Client:	John, Jan Bladen	
Address:	Hickfield House, Old Mill Lane Thurgound, Sheffield S25 1EG	
Dwg. Title:	Proposed Garden Room	
Scale:	1:50	Page No.:
Drawn By:	P.H.	Date 28 th Aug 20
Revisions:		
Dwg. No.:	08/20	

This Drawing may not be reproduced in part or whole
Copyright Philip Hodgson Fine Joinery 2011.