


NOTE
 Drawing use for status issued for only. Feasibility & Planning drawings are not intended for construction or manufacture. J Mahoney Architects Ltd cannot accept any responsibility for issues arising due to this.


All dimensions to be checked on site and any discrepancies to be notified prior to the commencement of work.

Do not scale from this drawing. If in doubt ask


© J Mahoney Architects

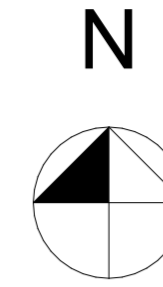

Scale 1:50
 0 1 2 3 4 5m

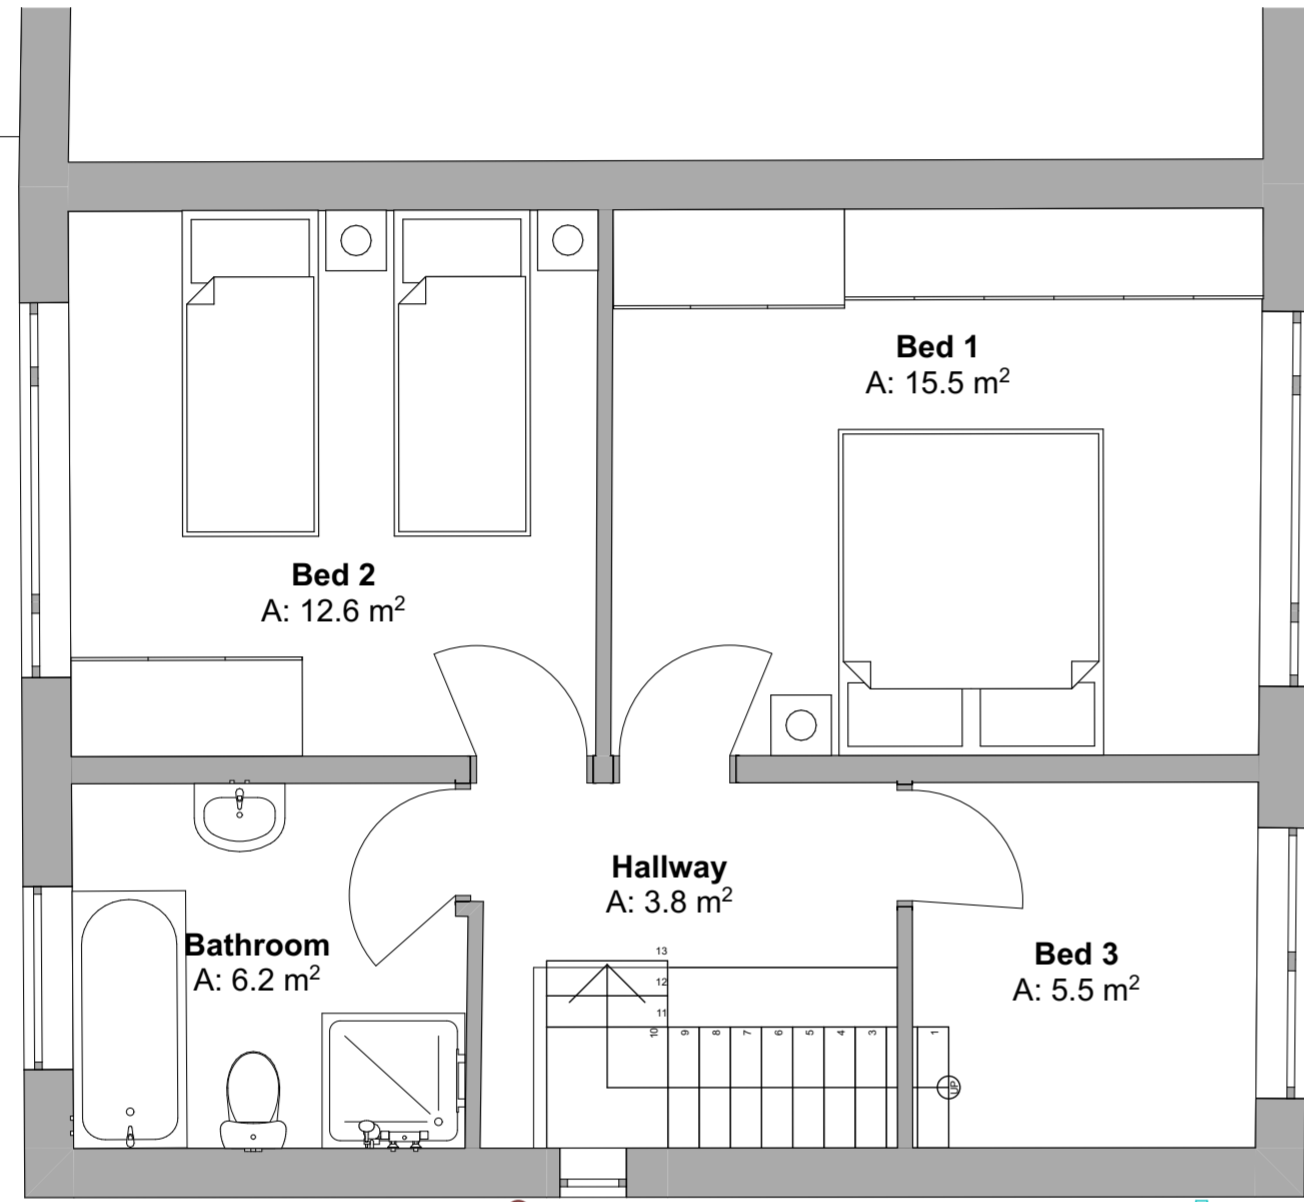

Existing First Floor

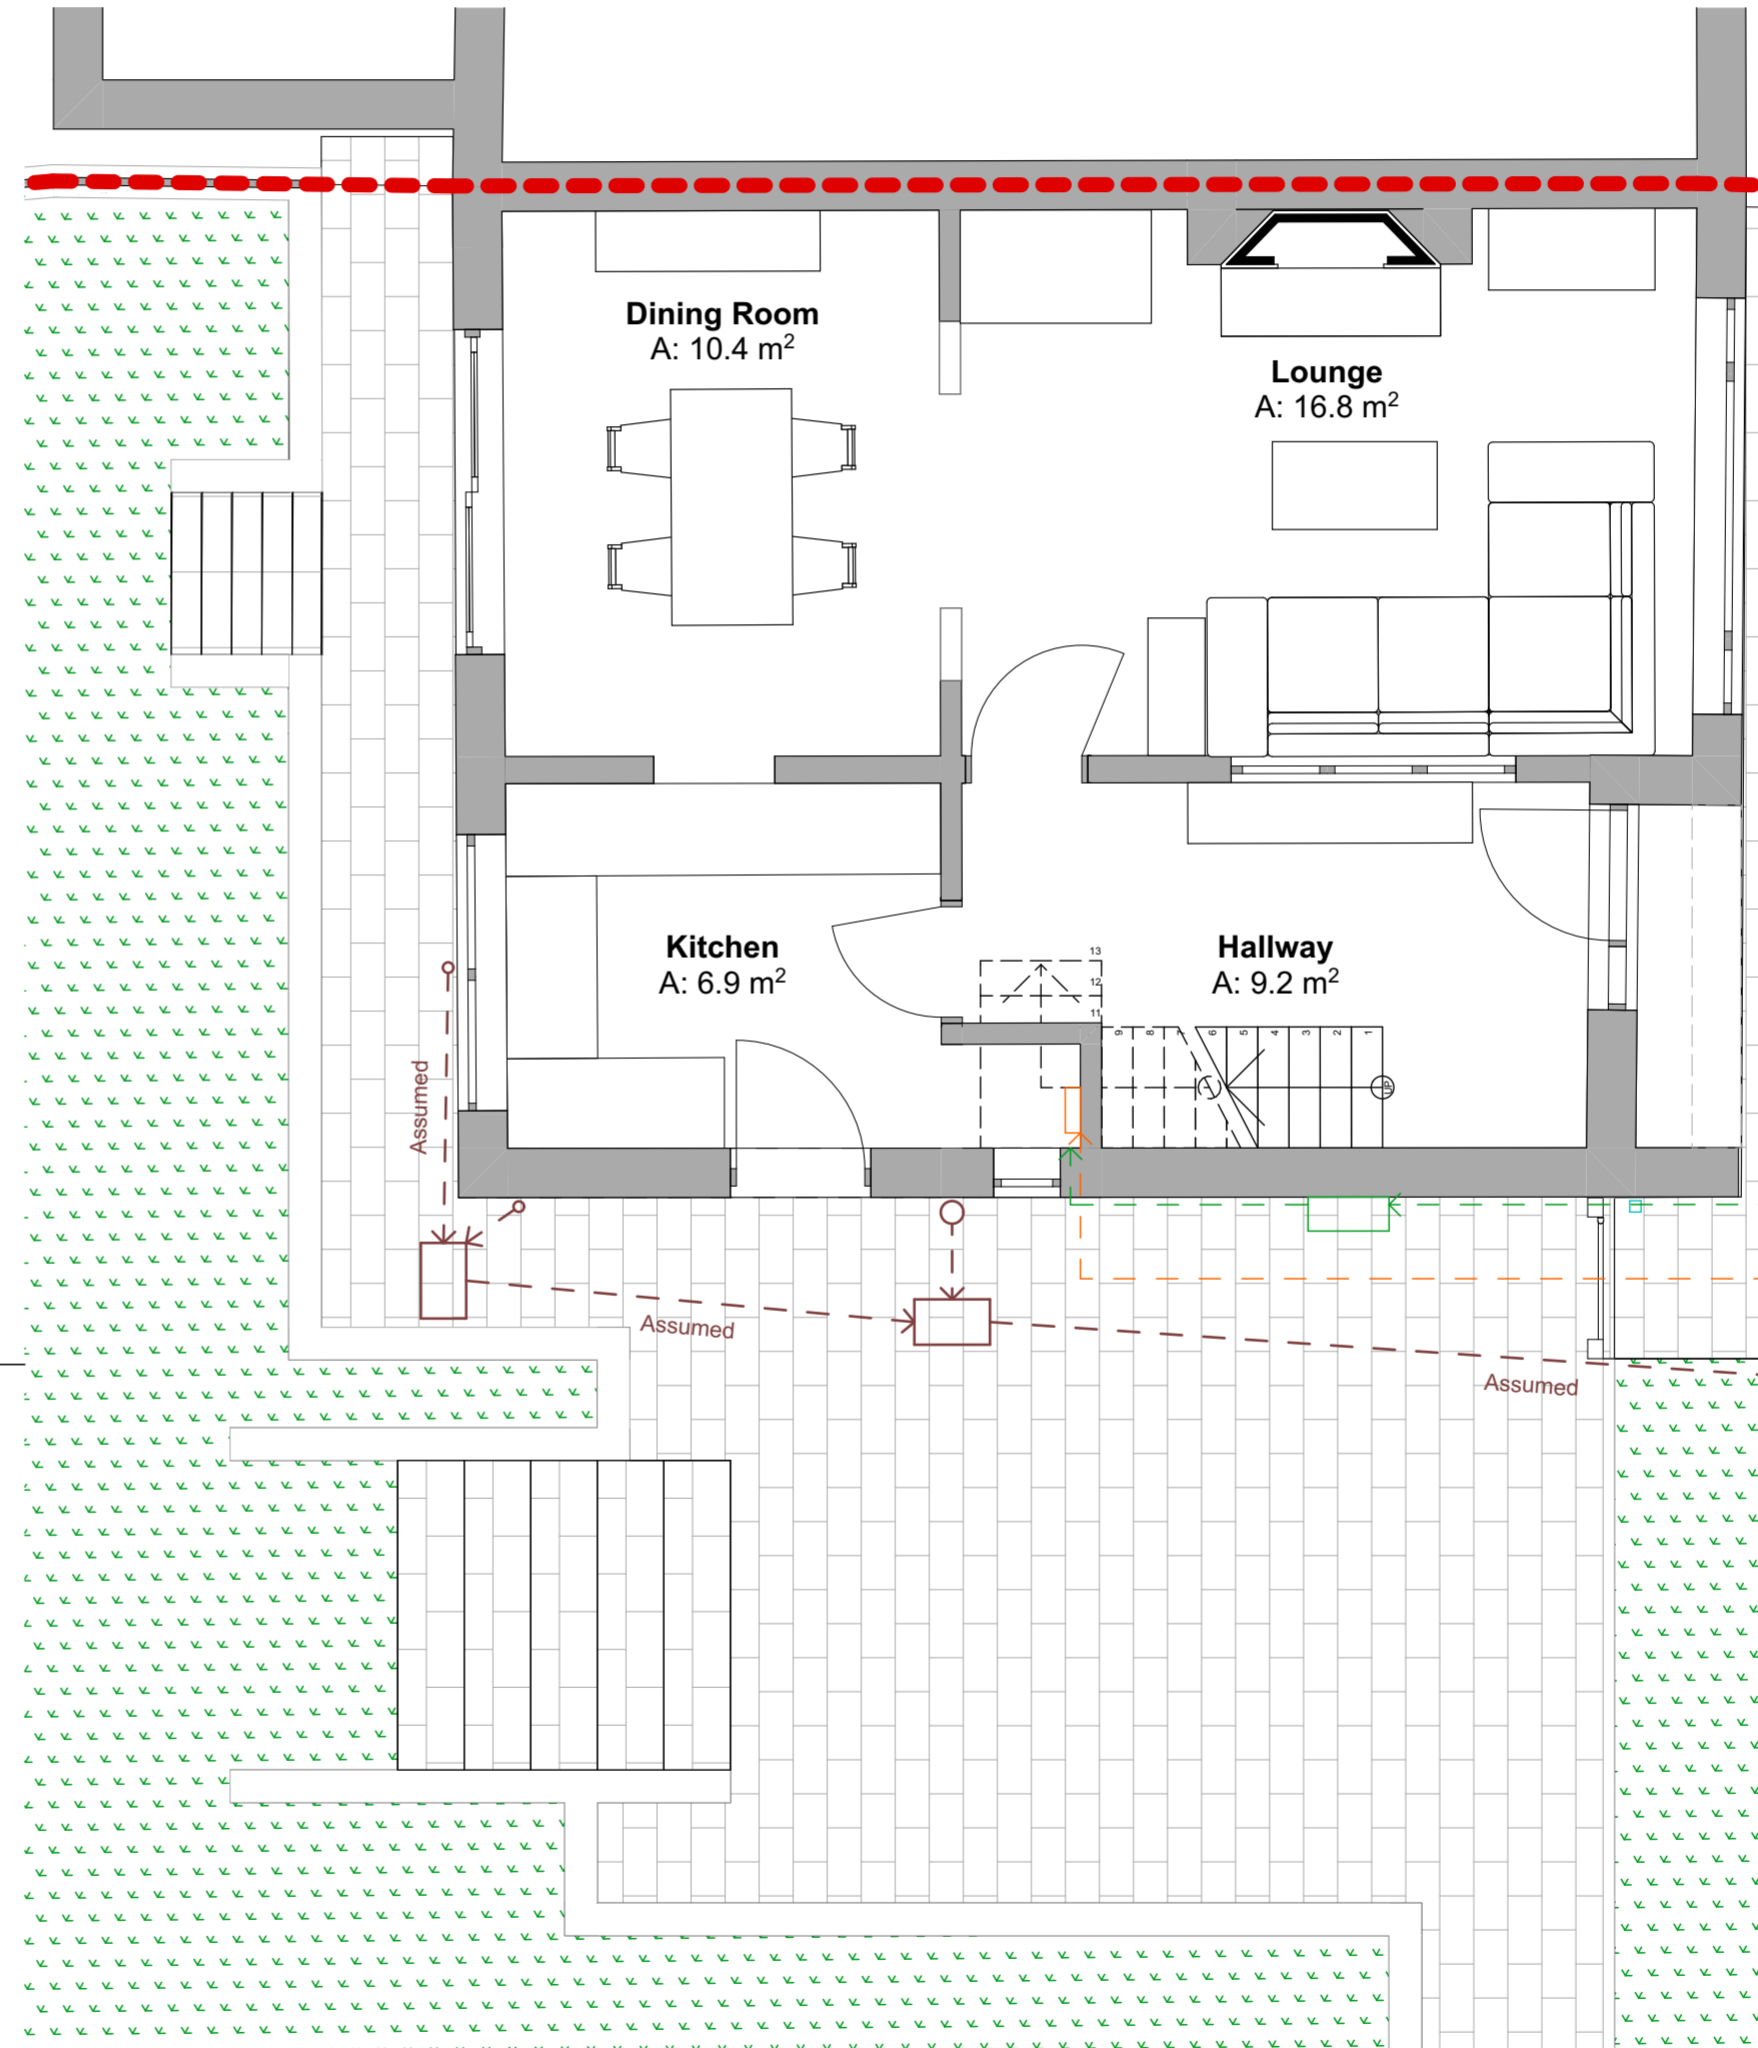

Existing Ground Floor

Rev	Revision Notes	Date	Initial
B	Updated to planning issue	17.02.22	JFM
A	Initial Issue	07.02.22	JFM

status **PLANNING**

J Mahoney Architects
 Design & Planning

J Mahoney Architects,
 25 Millstones, Oxspring
 Sheffield, S36 8WZ

Tel: 07577572695
 Email: Jmahoneyarchitects@gmail.com

client
Sarah & Dale Shaw

job title
 Cedarwoods
 Sheffield Road
 Oxspring
 S36 8YW

drg title
 Existing Floor Plans

date **February 2022** drawn **JFM**

scale **1:50** sheet **A2**

drg no & revision
DSS-JMA-ZZ-XX-DR-A-(10)101B