





Proposed Front Elevation Detail
 Perspective

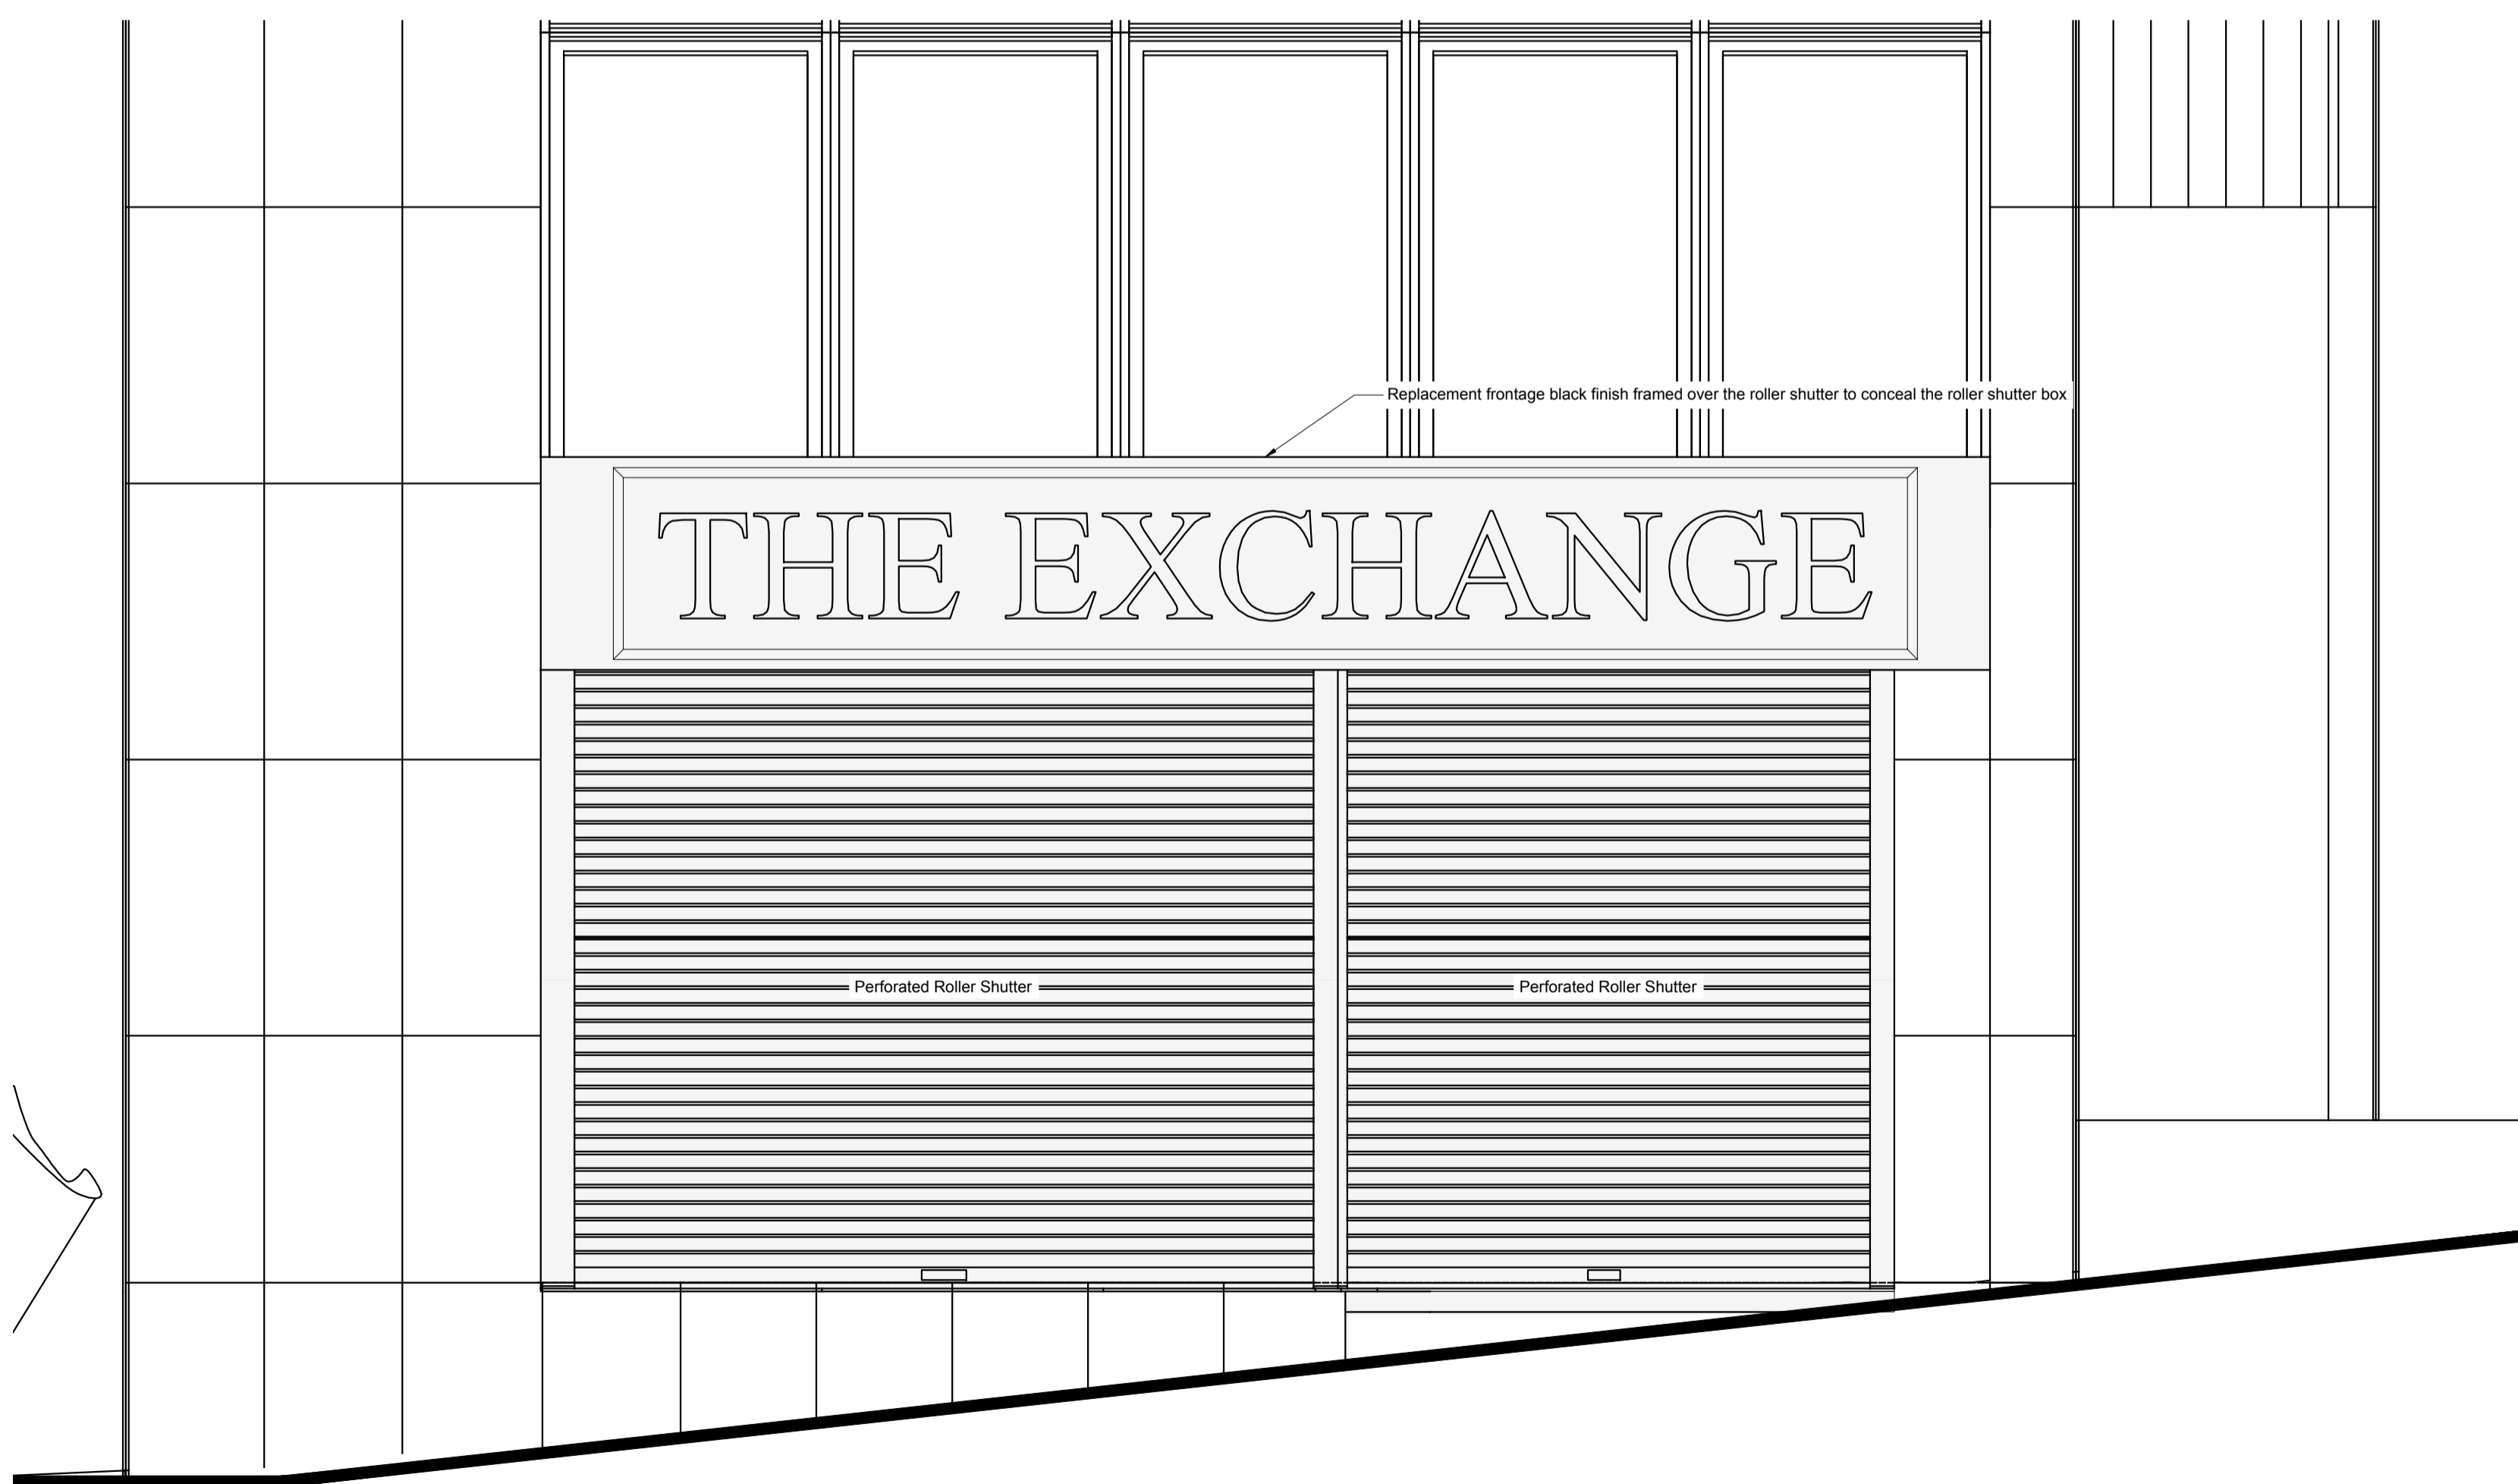

Proposed Front Elevation Detail
 Scale 1:20

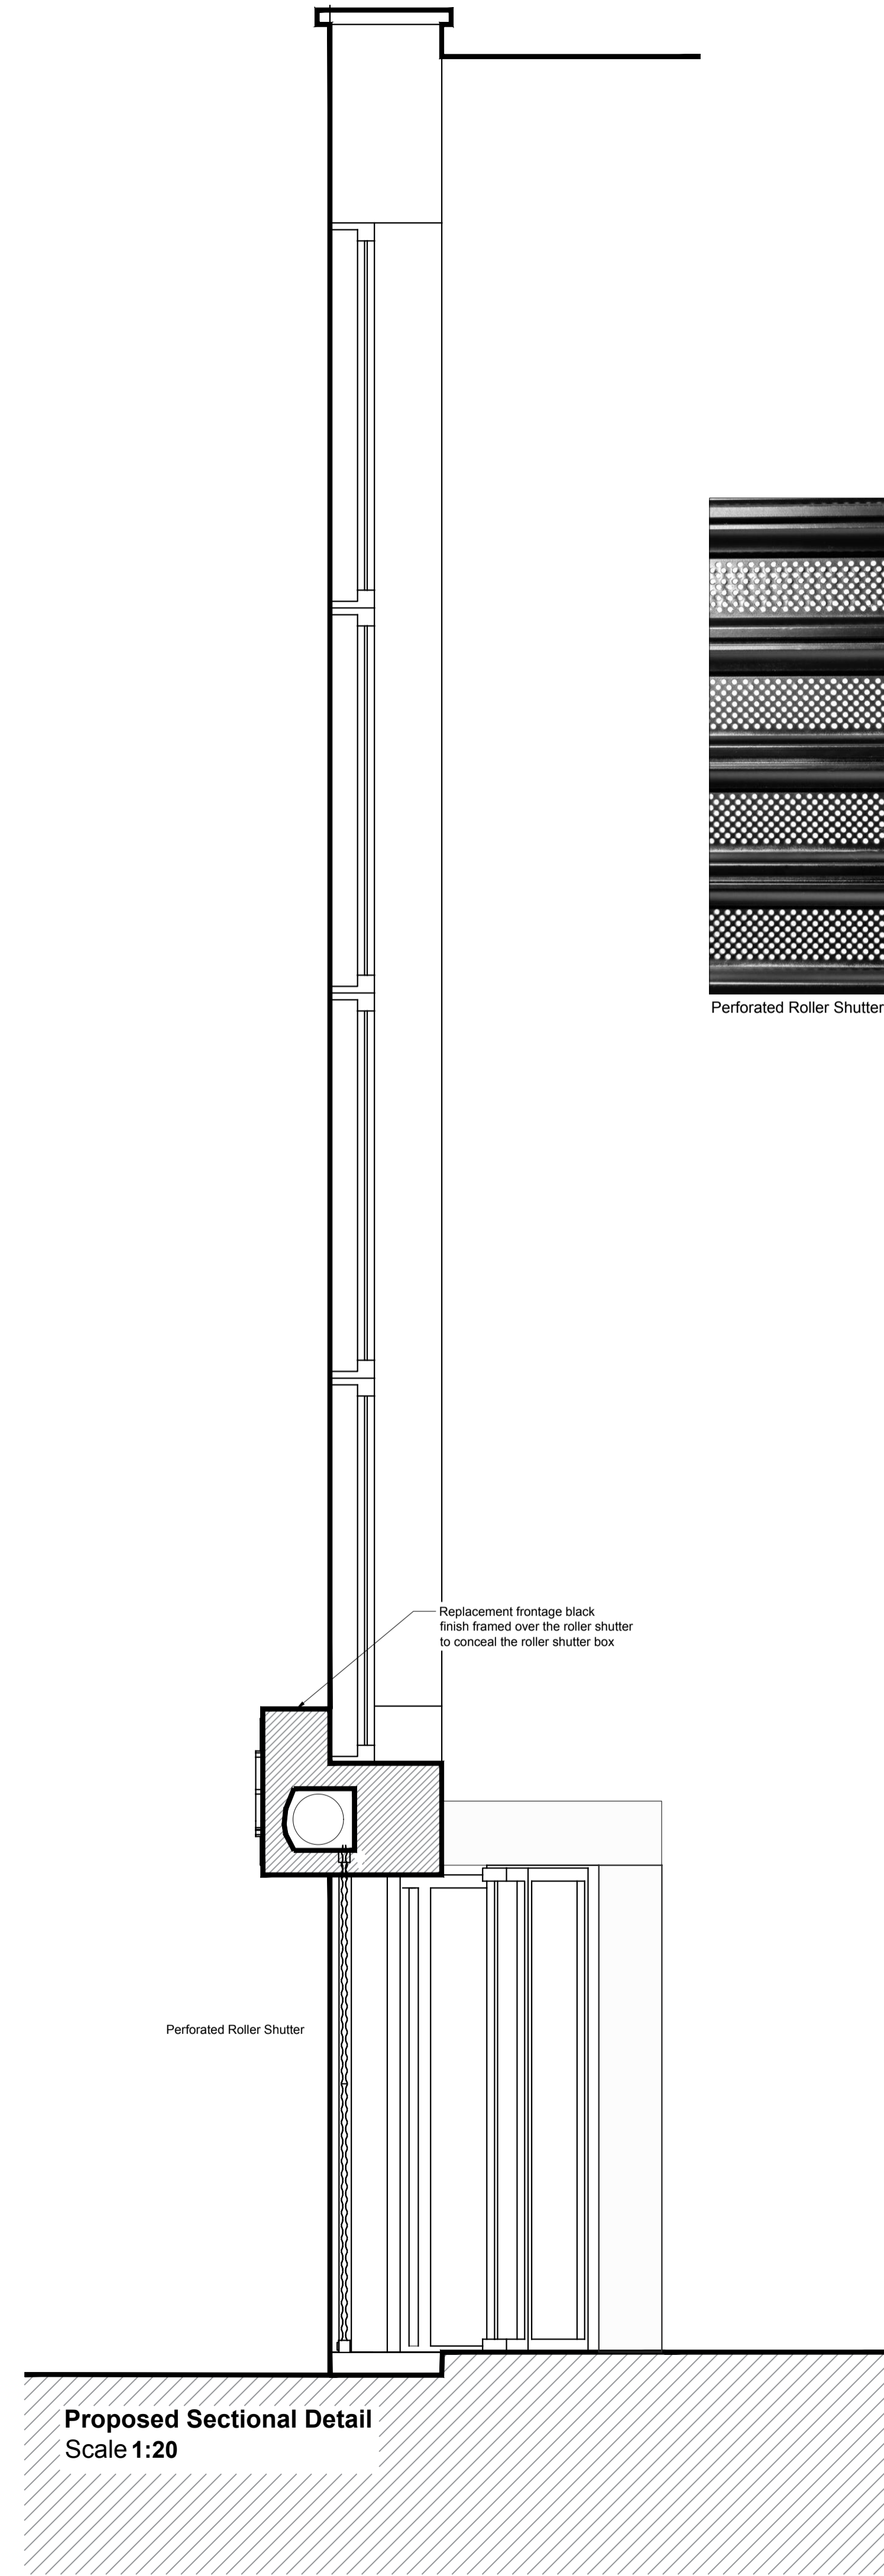

Proposed Sectional Detail
 Scale 1:20



Perforated Roller Shutter Detail



Hirst Architects
 RIBA CHARTERED ARCHITECTS
 ARCHITECTURAL PRACTICE

CLIENT:	Mr James Sixsmith
SITE ADDRESS:	17 Market Hill Barnsley S70 2PX
DRAWING NUMBER:	HA-25-MM-JJ-DN-RN- Combined Drawing
REVISION NUMBER:	First Issue
RIBA STAGE:	RIBA Stage 3 PLANNING
DRAWN BY:	Luke Hirst BA(Hons) March(Hons) ADPPA ARB RIBA CHARTERED ARCHITECT
CHECKED BY:	Luke Hirst BA(Hons) March(Hons) ADPPA ARB RIBA CHARTERED ARCHITECT
SCALE:	VARIES
PAPER:	A.1