



GENERAL NOTES:

Drawing copyright of DS&L Property Consulting Ltd.

Dimensions should be checked and verified on site prior to any construction or alteration.

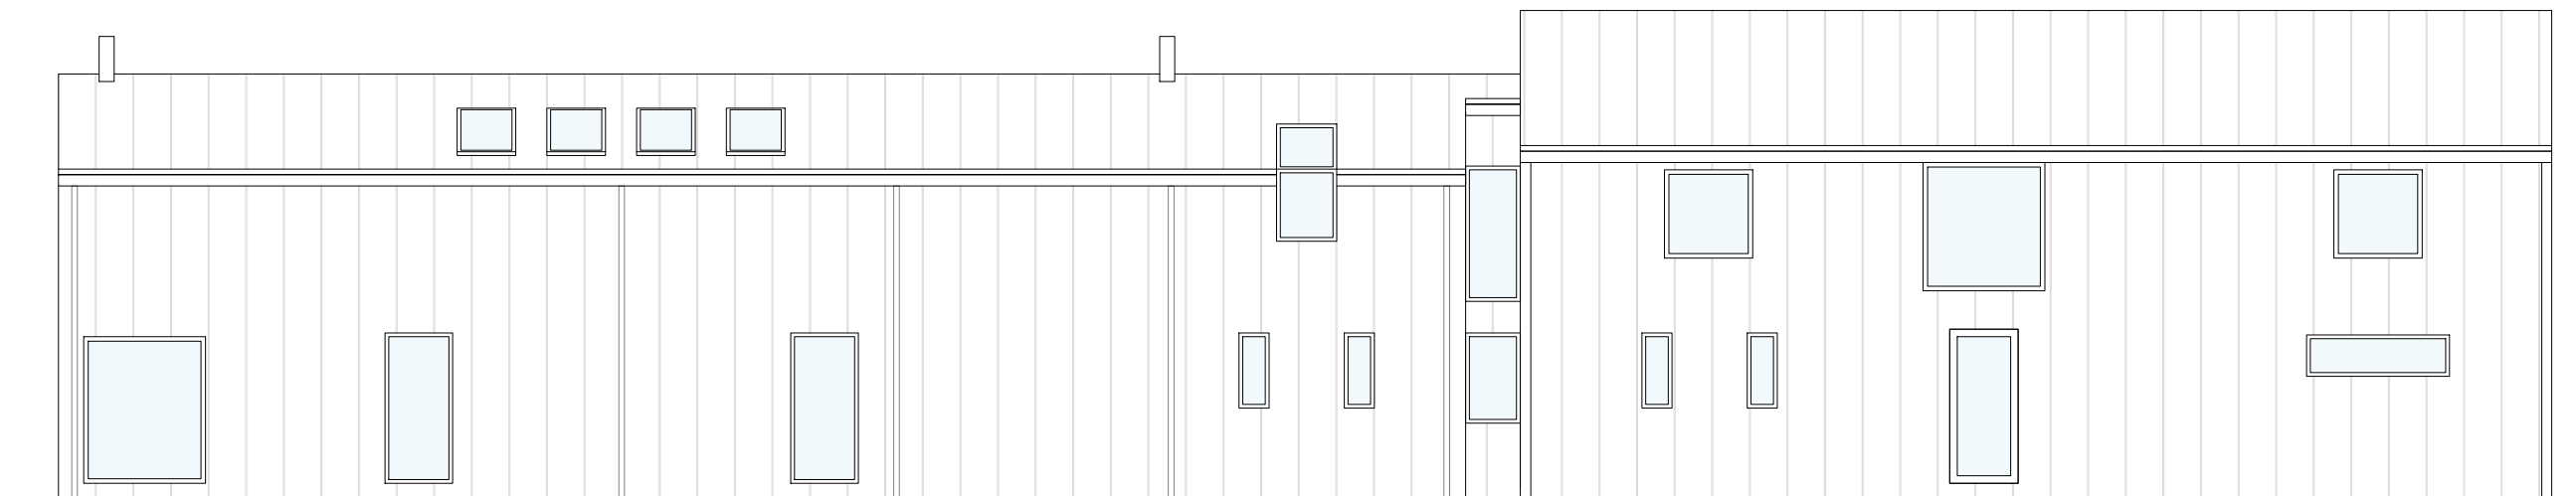


PROPOSED EAST ELEVATION

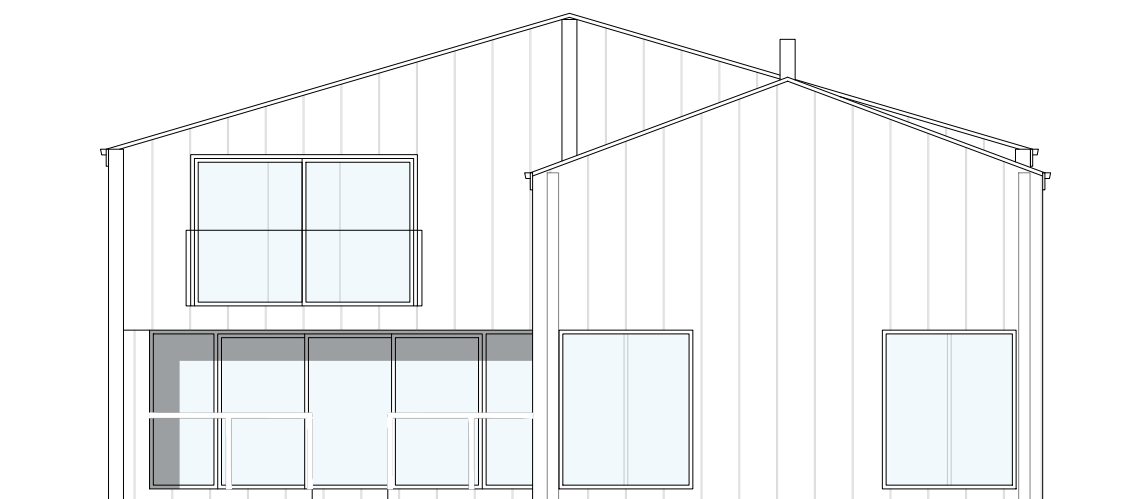

PROPOSED SOUTH ELEVATION



PROPOSED NORTH ELEVATION

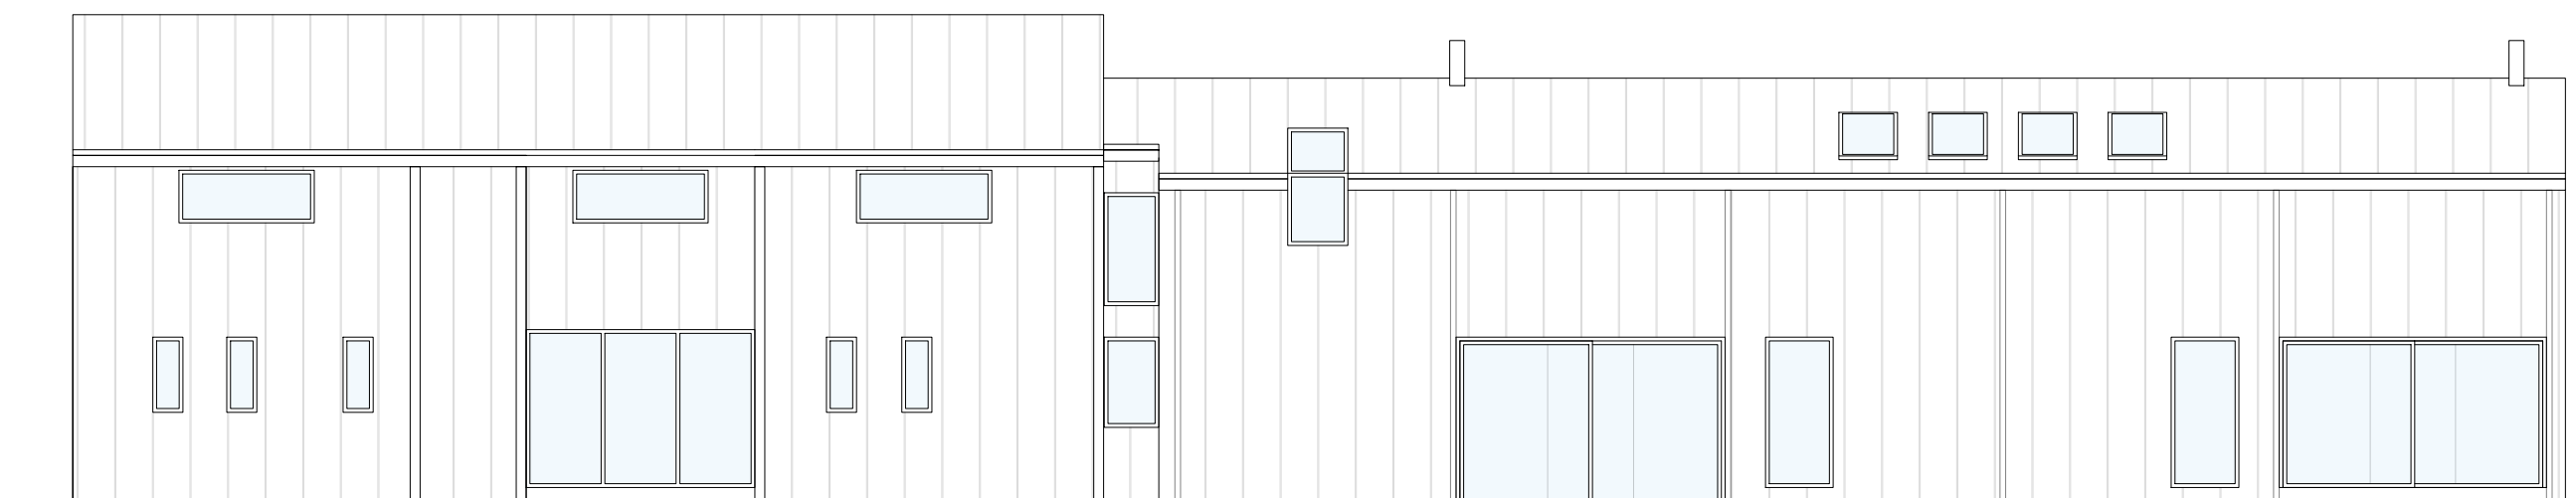

PROPOSED WEST ELEVATION

Site Address:

Jowett Farm Building, Jowett House Ln, Cawthorne, S75 4AS

Project:

Jowett Barn Conversion

Drawing title:

Proposed Elevations

Status:

Planning

Date:

December 2023

Project no: Drawing no: Revision: Scale:

FP-Jow-Q 04 - 1:100@A3