

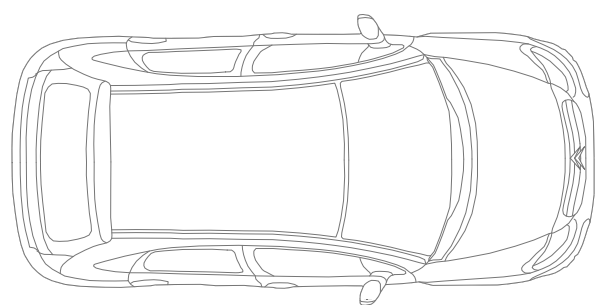
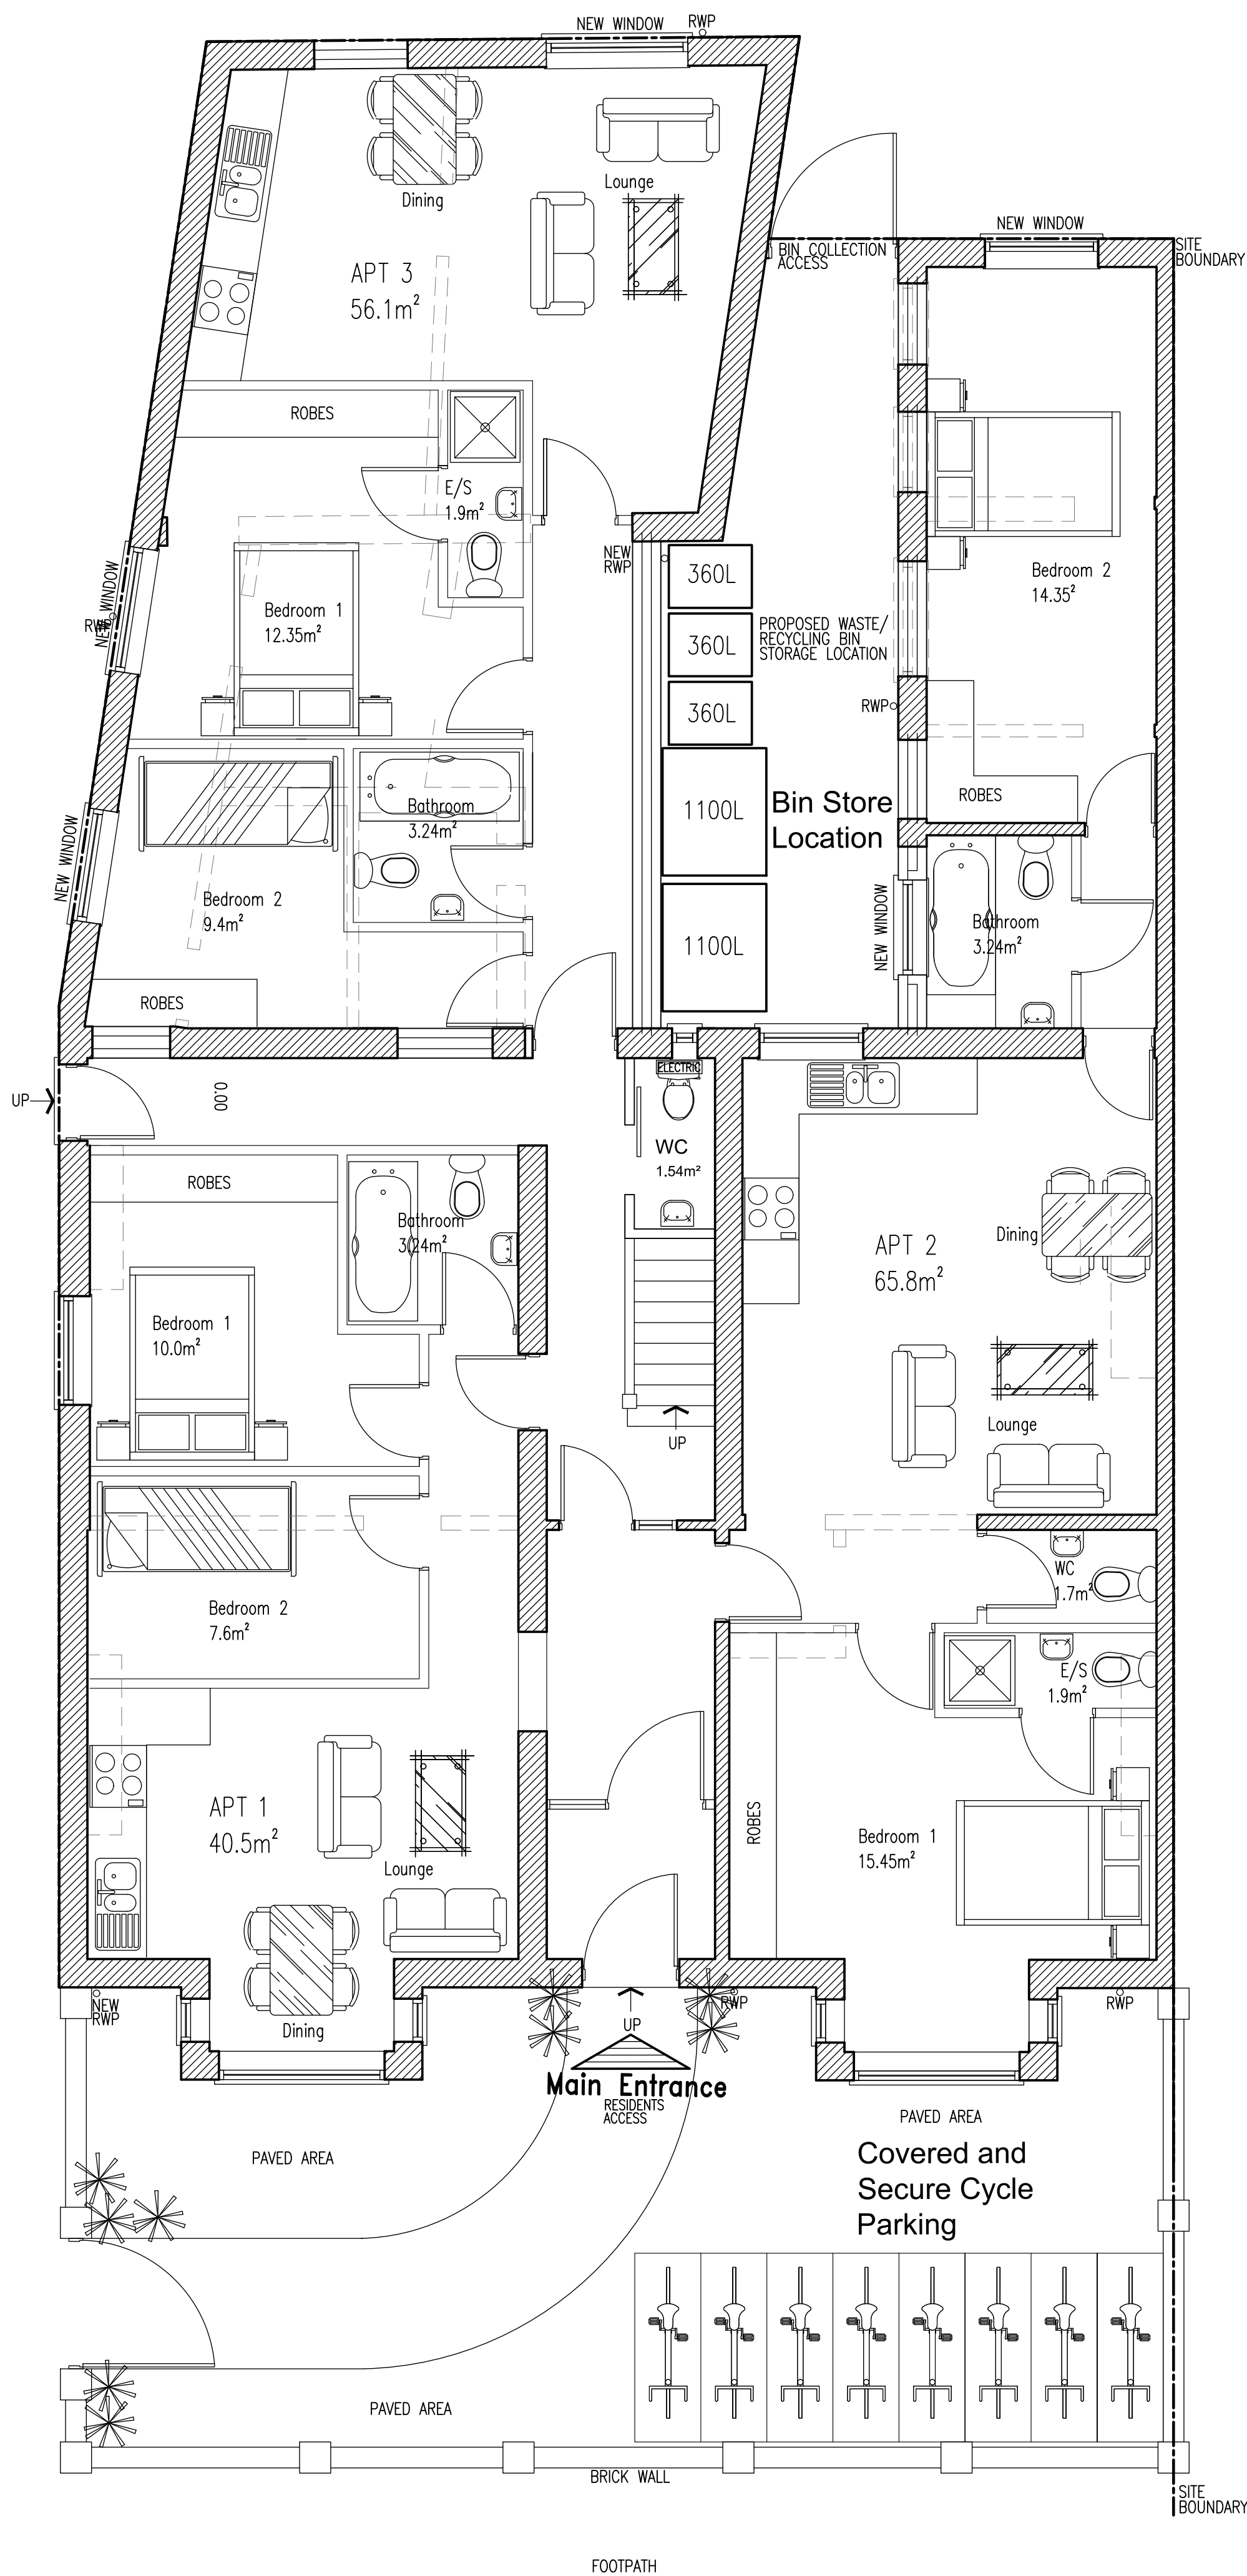


Schedule of Accommodation

- 3no 1 bed Apartments
- 4no 2 bed Apartments
- 1no 1 bed studio
- 8no cycle spaces

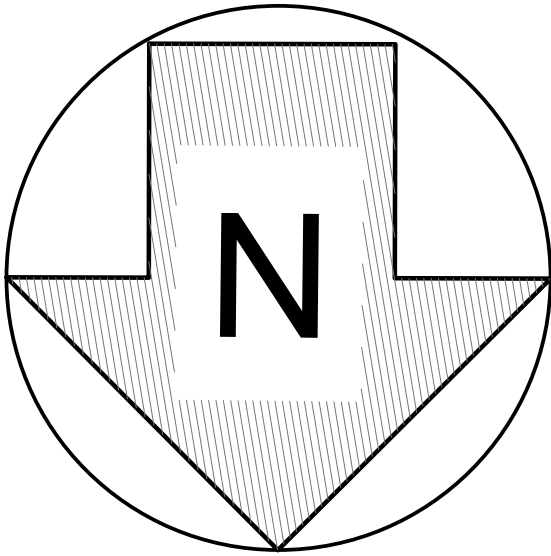

High Street

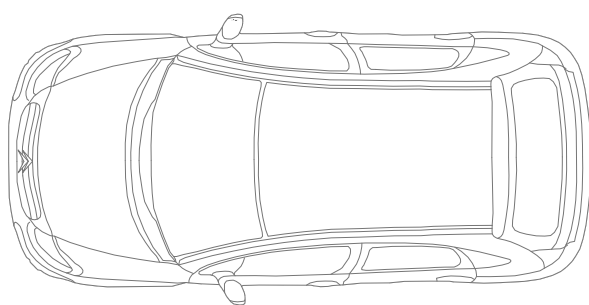

Proposed Site Plan

0m1m2m3m4m5m				
Rev. Description			By	Date
Project 53 High Street Grimethorpe Barnsley S72 7BB			NORTHWEST	
Drawing Title Proposed Site Plan				
Drawing No.	Rev.	Drawn by	Scale	Date
High/06		J.S.	1:50@A1	Jul '22