


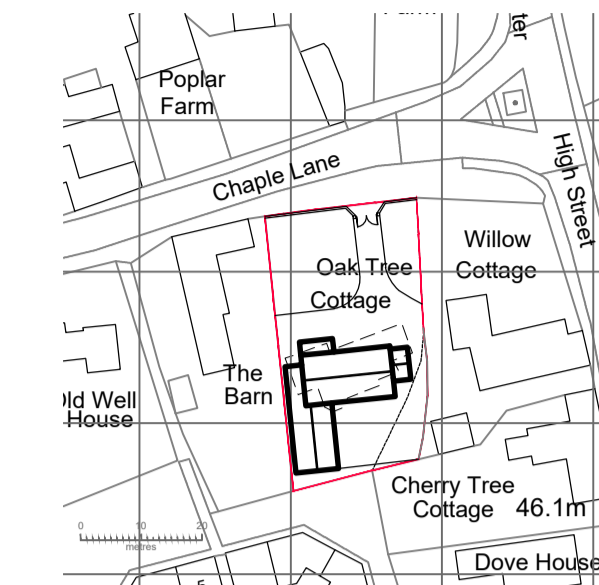


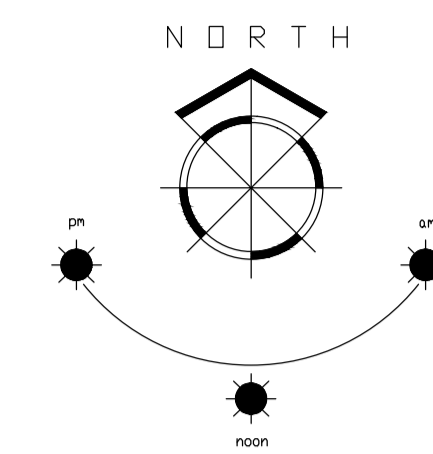

SITE PLAN SCALE 1:100

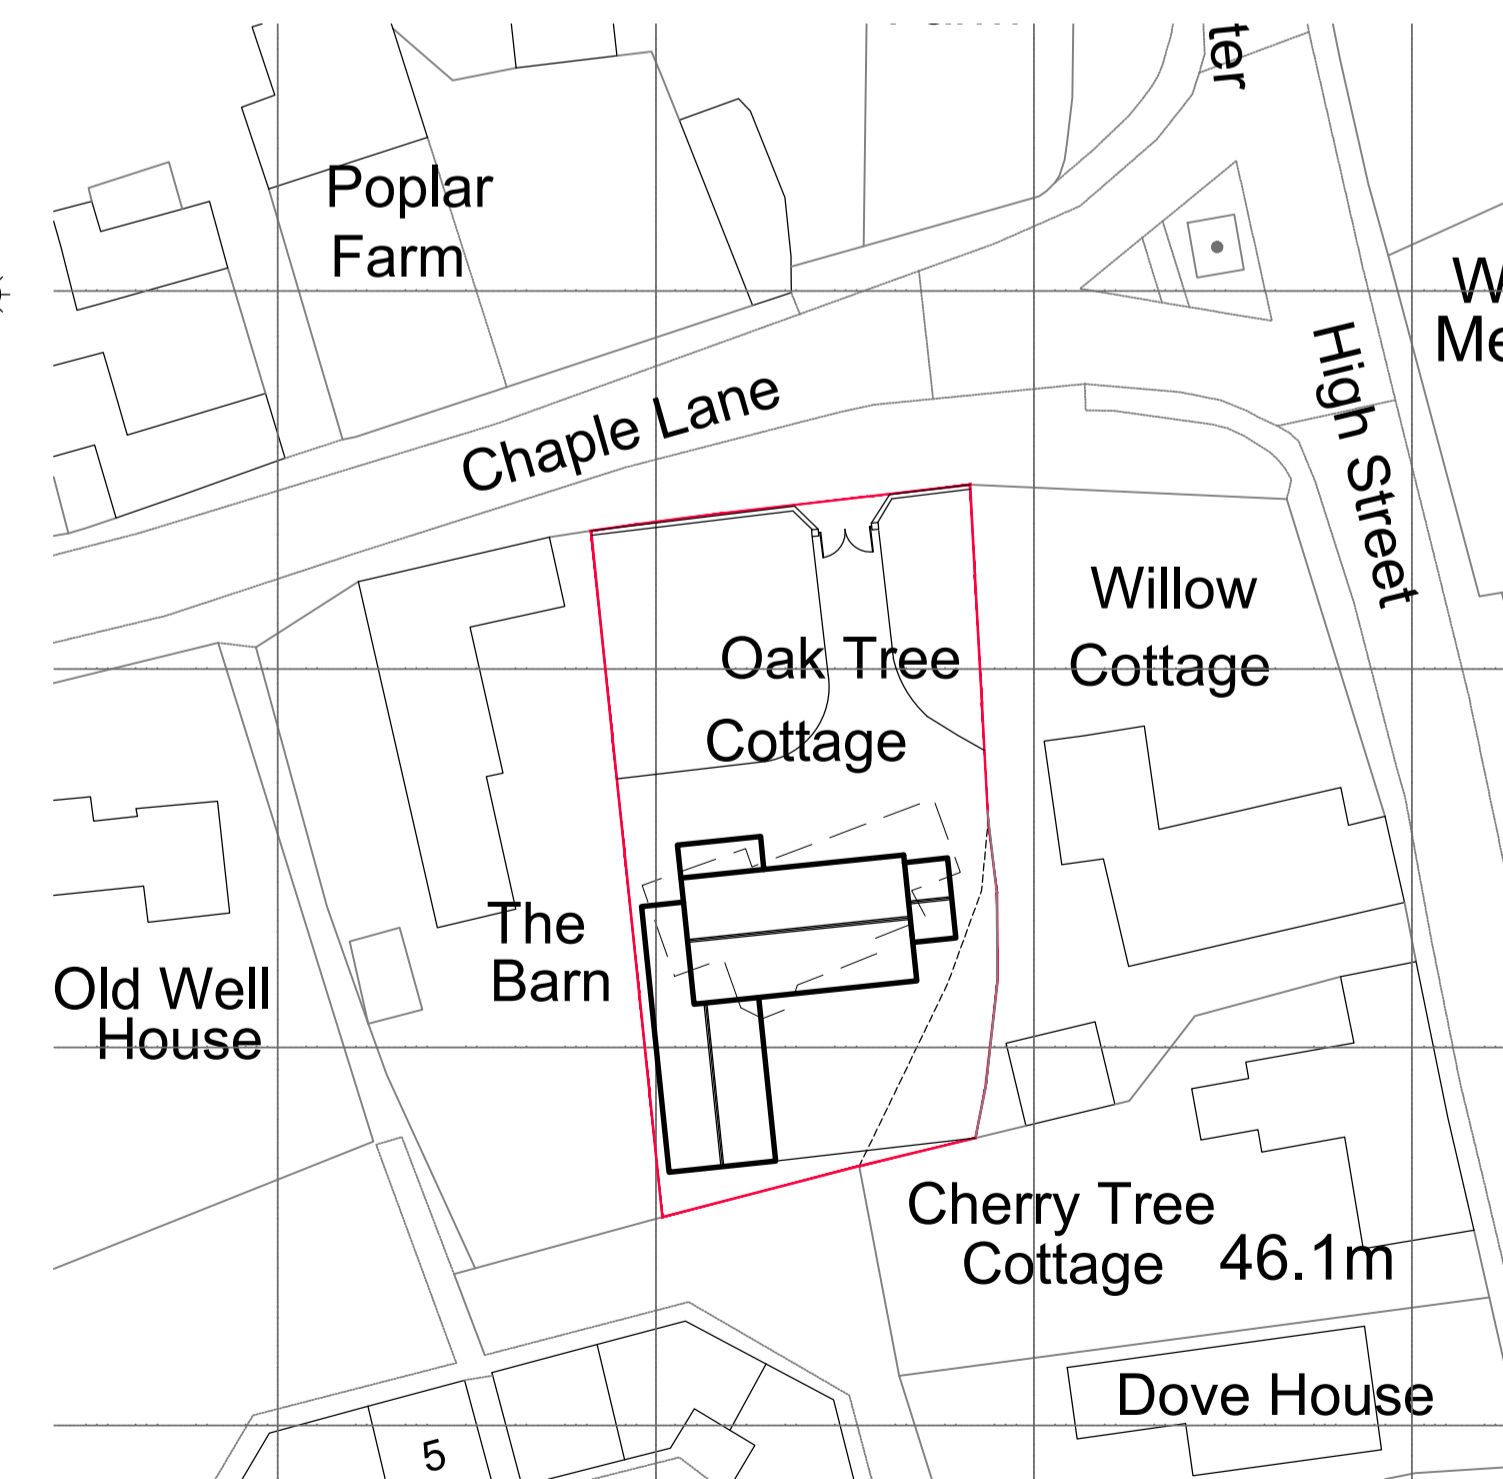

LOCATION PLAN
SCALE 1:1250

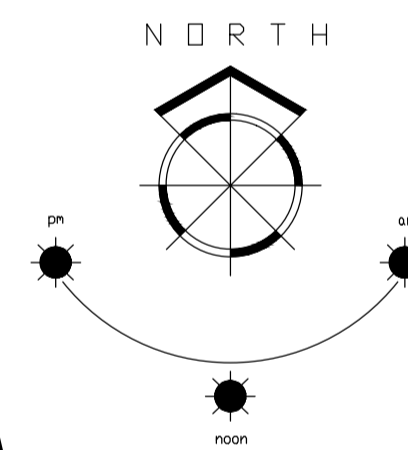


SITE PLAN SCALE 1:500

1. THIS DRAWING AND THE COPYRIGHTS AND PATENTS THEREIN ARE THE PROPERTY OF NYP ARCHITECTURAL LTD. REGISTERED IN ENGLAND AND WALES No. PENDING AND MAY BE USED OR REPRODUCED ONLY UNDER CONTRACT.
2. CONTRACTORS AND SUB-CONTRACTORS MUST CHECK AND AGREE ALL DIMENSIONS BEFORE PREPARING SHOP DRAWINGS OR COMMENCING WORK ON SITE.
3. CONTRACTORS ARE RESPONSIBLE FOR INFORMING THE DESIGNER OF ANY DISCREPANCY DISCOVERED ON THIS DRAWING OR BETWEEN THIS DRAWING AND ANY OTHER RELATED DOCUMENT ISSUED UNDER THE STANDARD FORM OF CONTRACT IN RESPECT OF THE WORK.
4. WRITTEN DIMENSIONS ONLY ARE TO BE USED FROM THIS DRAWING. IF IN ANY DOUBT ASK FOR CLARIFICATION.

Revisions.

Date	Suffix	Description

Notes.

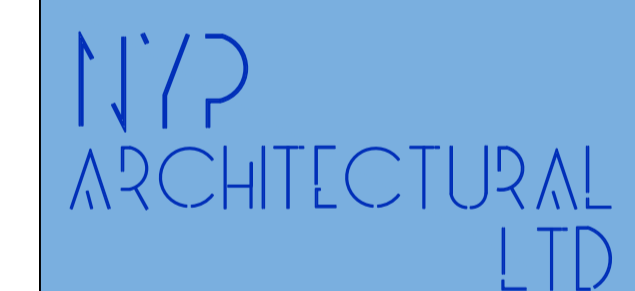

BBIC, INNOVATION WAY, BARNSELEY, S75 1JL.
Tel: 01226 200989. E: scott@nypas.co.uk

Project.
**OAK TREE COTTAGE (HIRST COTTAGE)
CHAPLE LANE
BILLINGLEY
S72-0HZ**

Drawing Title.
**SITE & LOCATION
PLAN AS PROPOSED**

Client.
MR M. SOAR

Date.
AUG 2025

Scale.
AS INDICATED

Ref.	Dwg. No.	Rev.
2025/114	02	A