



PROPOSED GROUND FLOOR PLAN

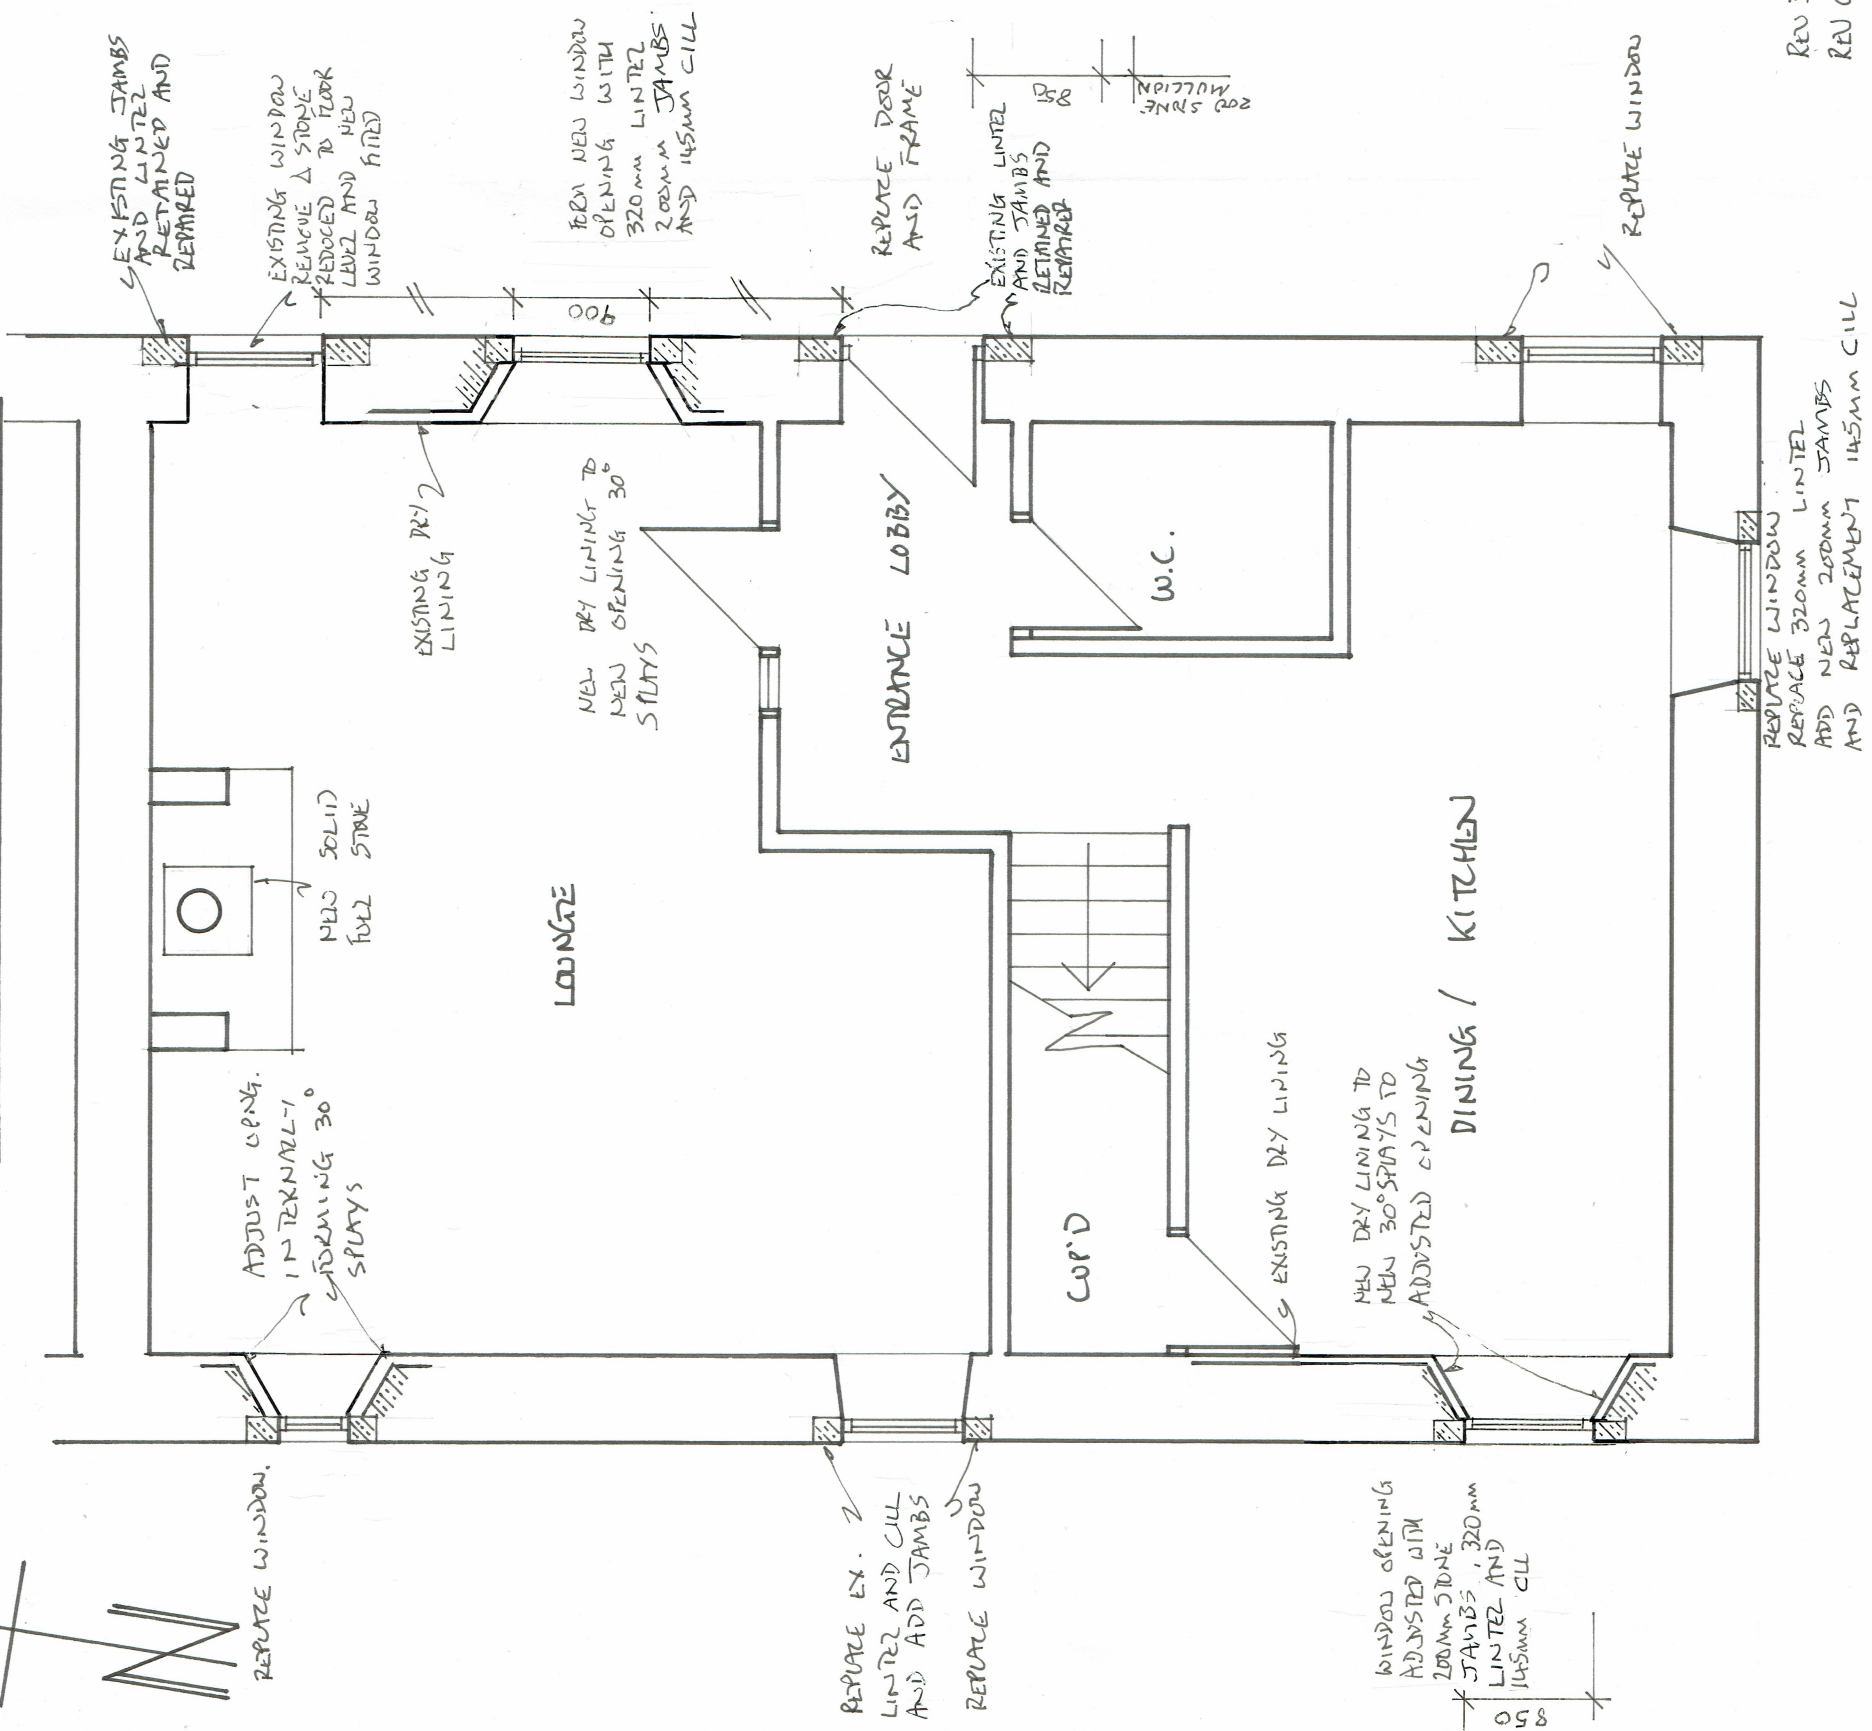

PROPOSED FIRST FLOOR PLAN

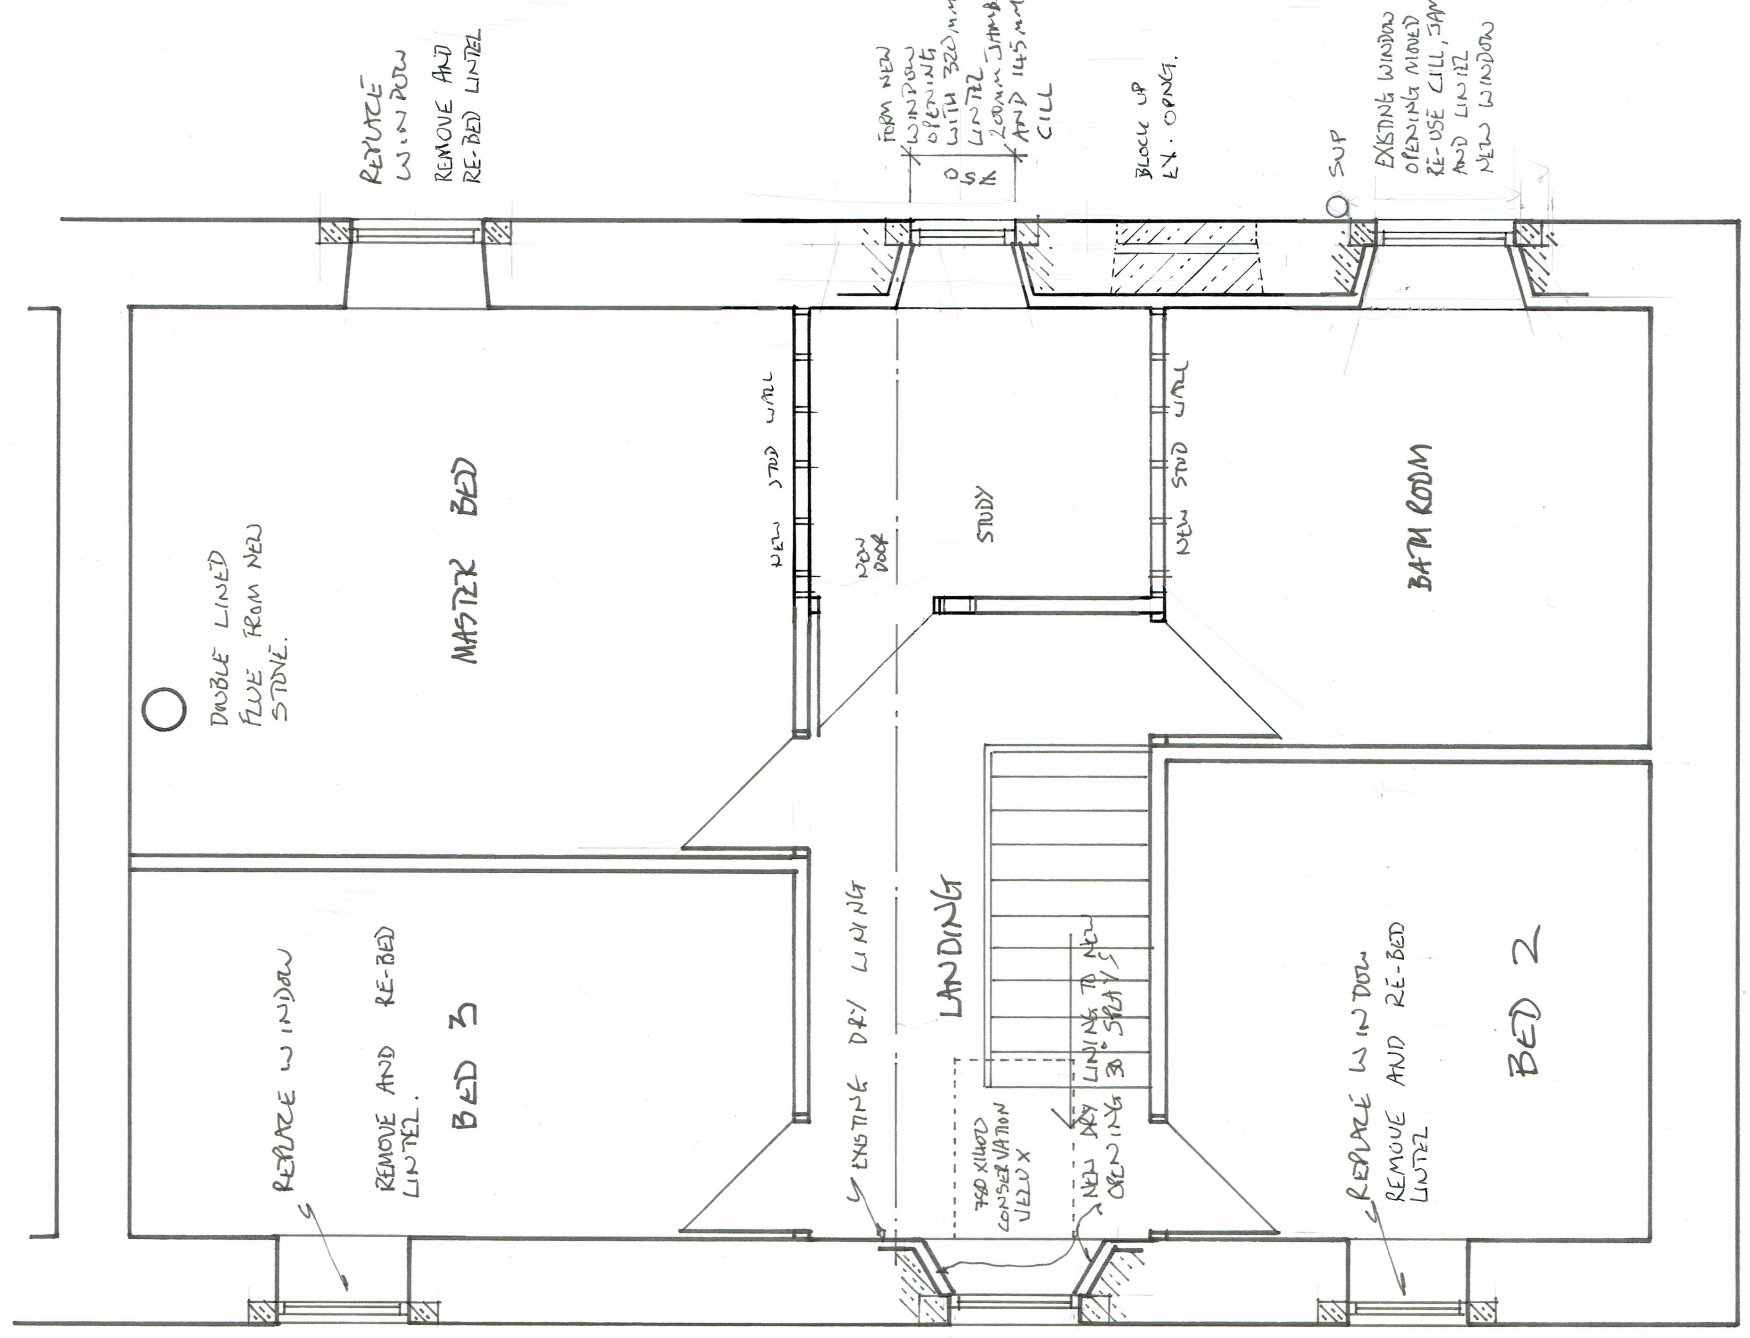

REV D - BATHROOM MADE SMALLER TO FORM STUDY, WINDOW MOVED & NEW OPENING ADDED 18.6.21  
 REV C - SCALE OF REPLACEMENT OF LINTEL'S, JAMBS AND CILL'S. REDUCED 30.10.20

Client: **MR & MRS COTTAM**  
 Address: **NINE HOLE COTTAGE, DEAN HEAD FARM**  
**SNOWDEN HILL, OXSPRING, S36 8YR**

**KIT BUILDING DESIGN**  
 Consultation & Design  
 Detailed Technical Plans  
 Planning Applications  
 Building Regulations

Home: 0142 888987  
 Mobile: 07962 041639  
 kitbuildingdesign@gmail.com

Drawing Number: **FL19/ 121 x B Q D**

Scale: **1:50**

Date: **5.9.19**

Note: Every effort has been made to ensure the accuracy of this plan, any doubt about dimensions/detail should be raised with Kit Building Design.