




NOTES:
 1. Do not scale this drawing to ascertain dimensions. In all cases figured dimensions to be followed. All dimensions to be checked on site before work commences
 2. © This drawing is the copyright of Llana Design Services Limited and may not be reproduced in part or in whole without prior written permission.

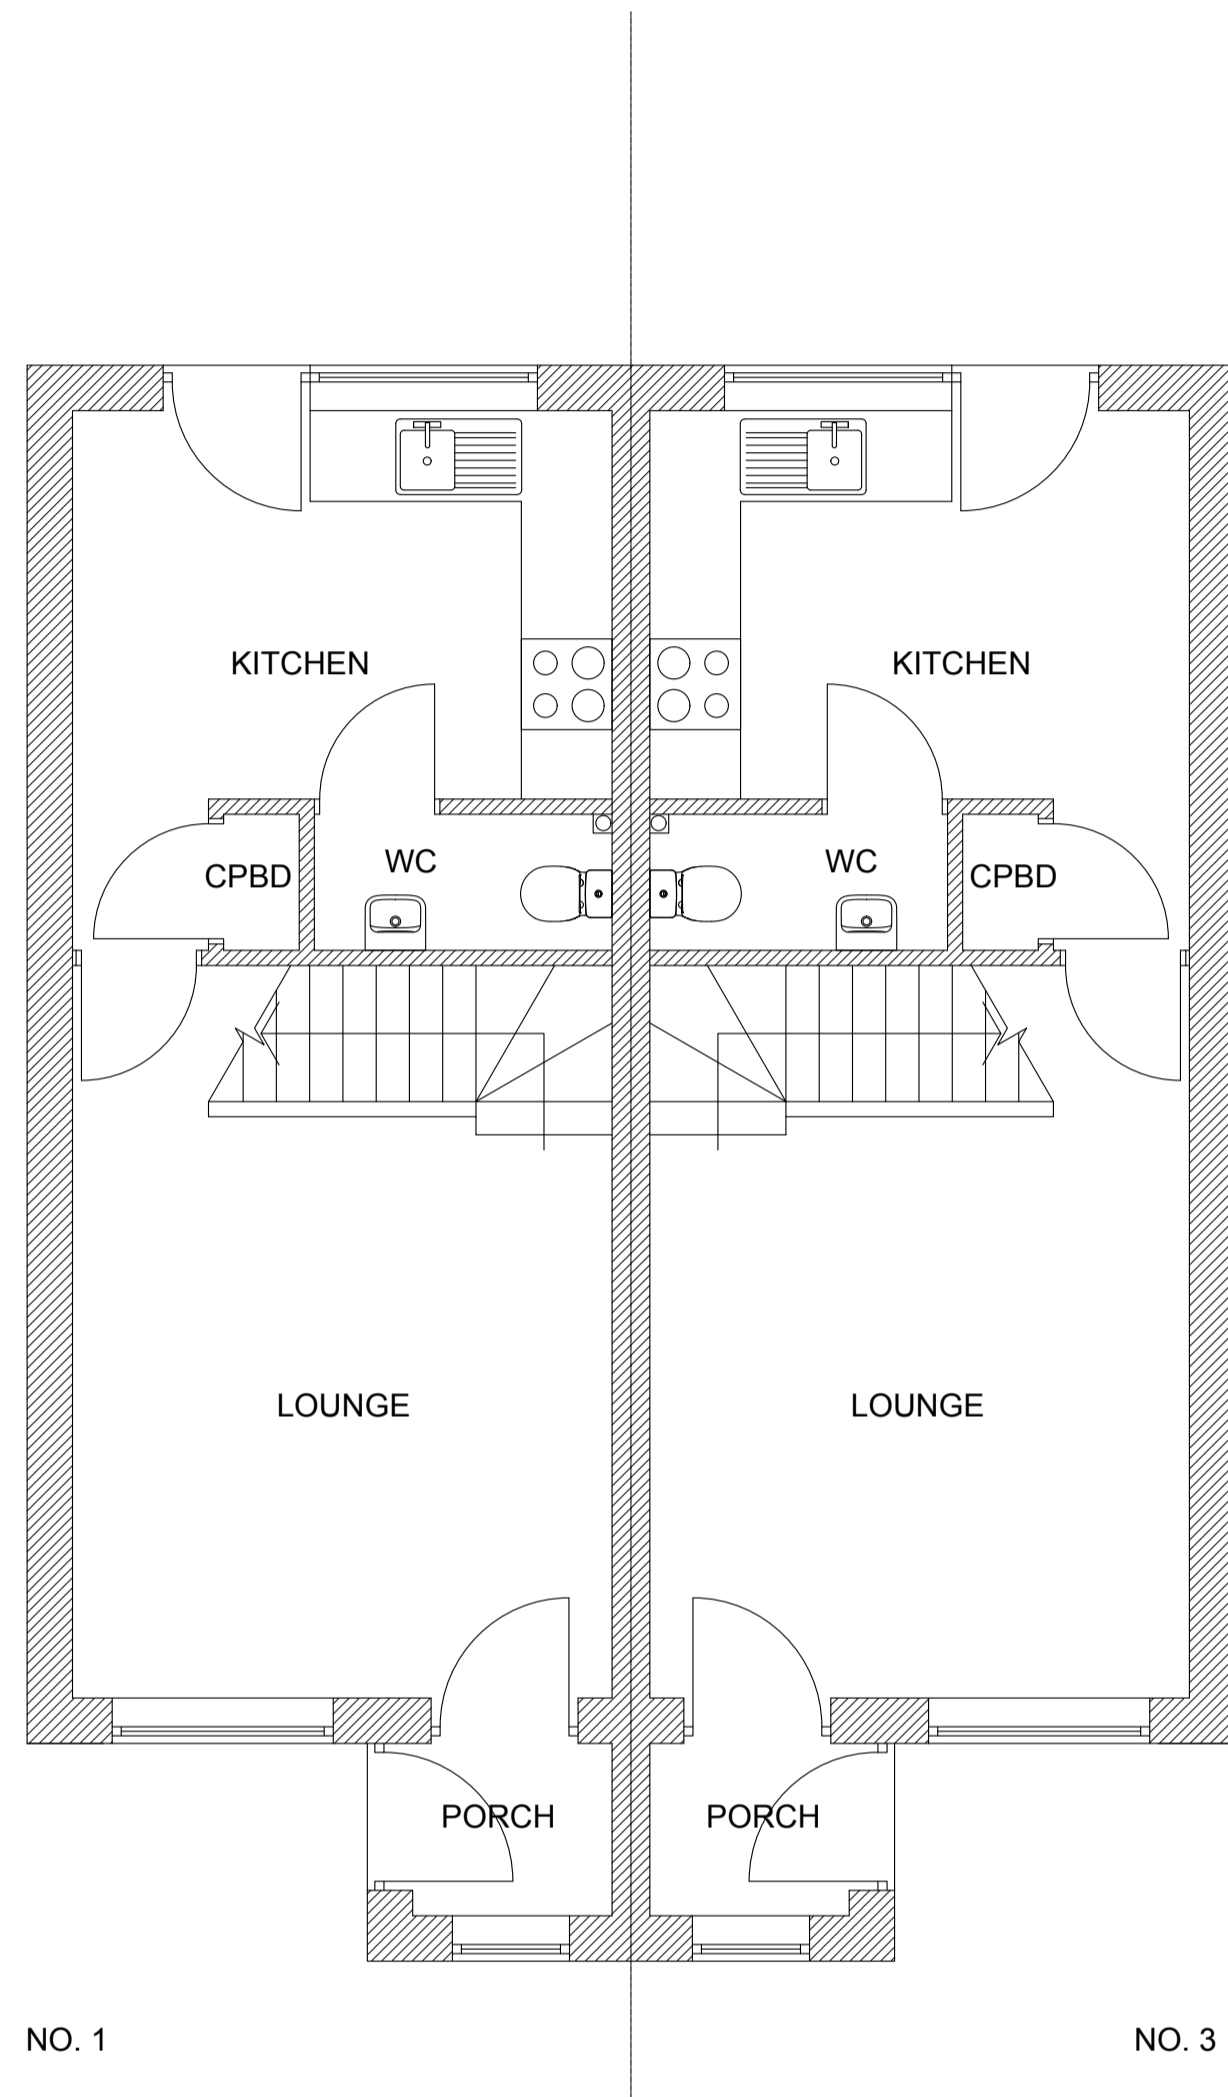

GROUND FLOOR PLAN

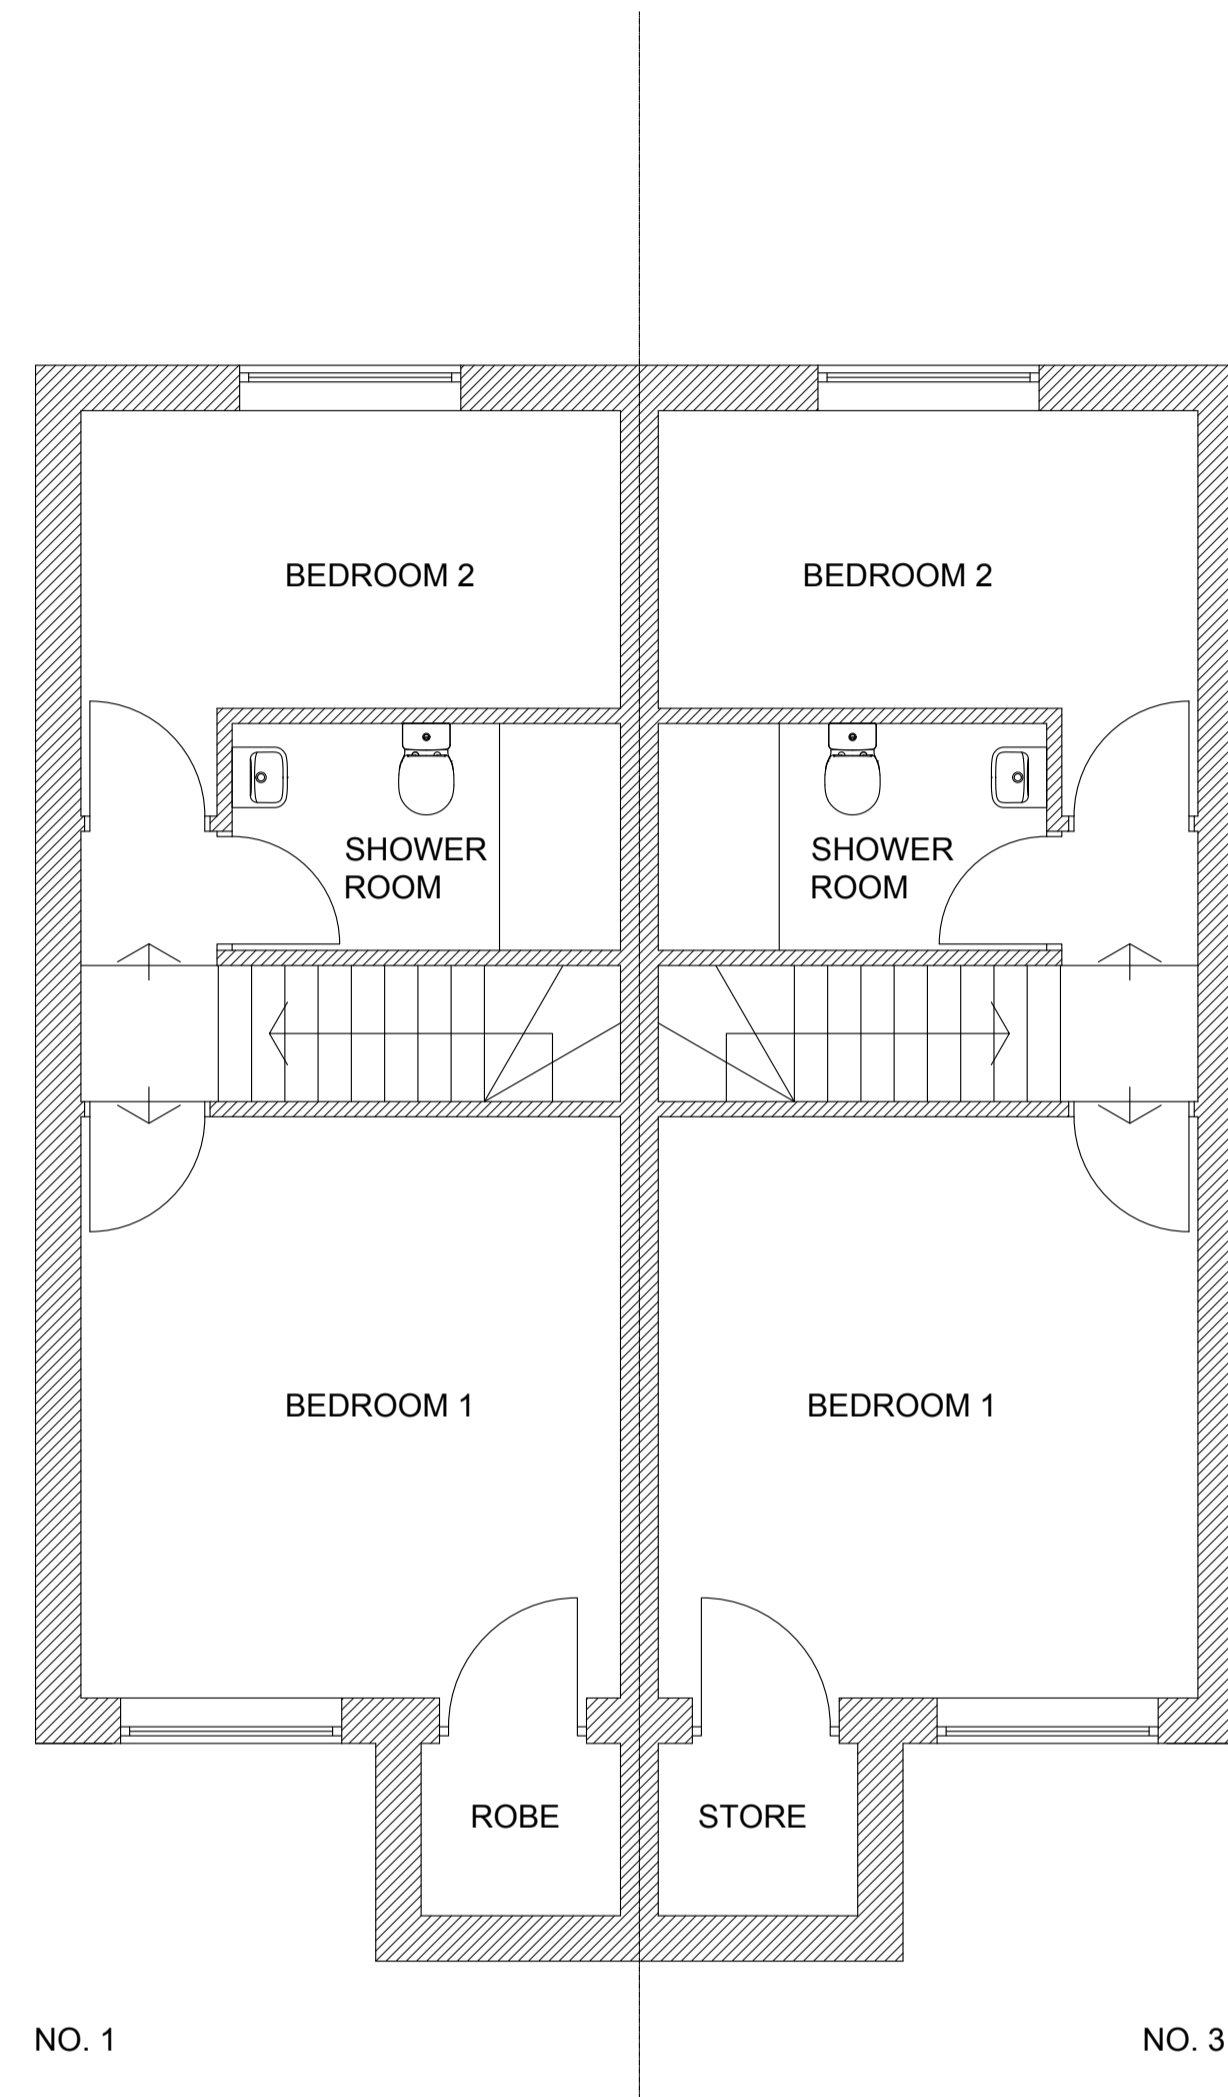

FIRST FLOOR PLAN

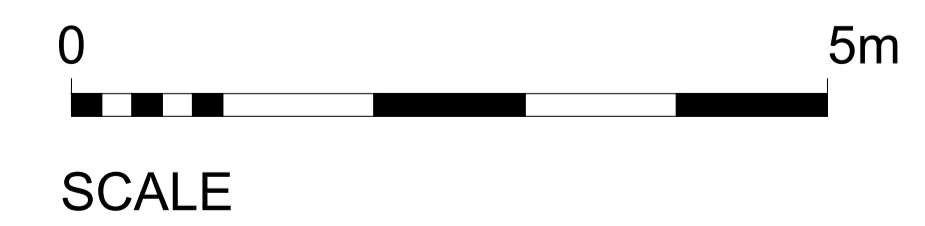

Rev.	Date	Description	Drawn	Approved



LLANA DESIGN SERVICES LIMITED
 16 HEYBECK LANE DEWSBURY WF12 7QY
 Tel: +44 1924 440736

Client:
 J WALLIS

Project:
 1,3 CHAPEL STREET THURNSCOE, ROTHERHAM, S63 0QP

Drawing:
 FLOOR PLANS AS EXISTING

Scale: 1:50 @ A1
 Date: 20.06.24
 Drawing no: L0183/10:01

Drawn by: GT
 Checked by: CT
 Revision: -