


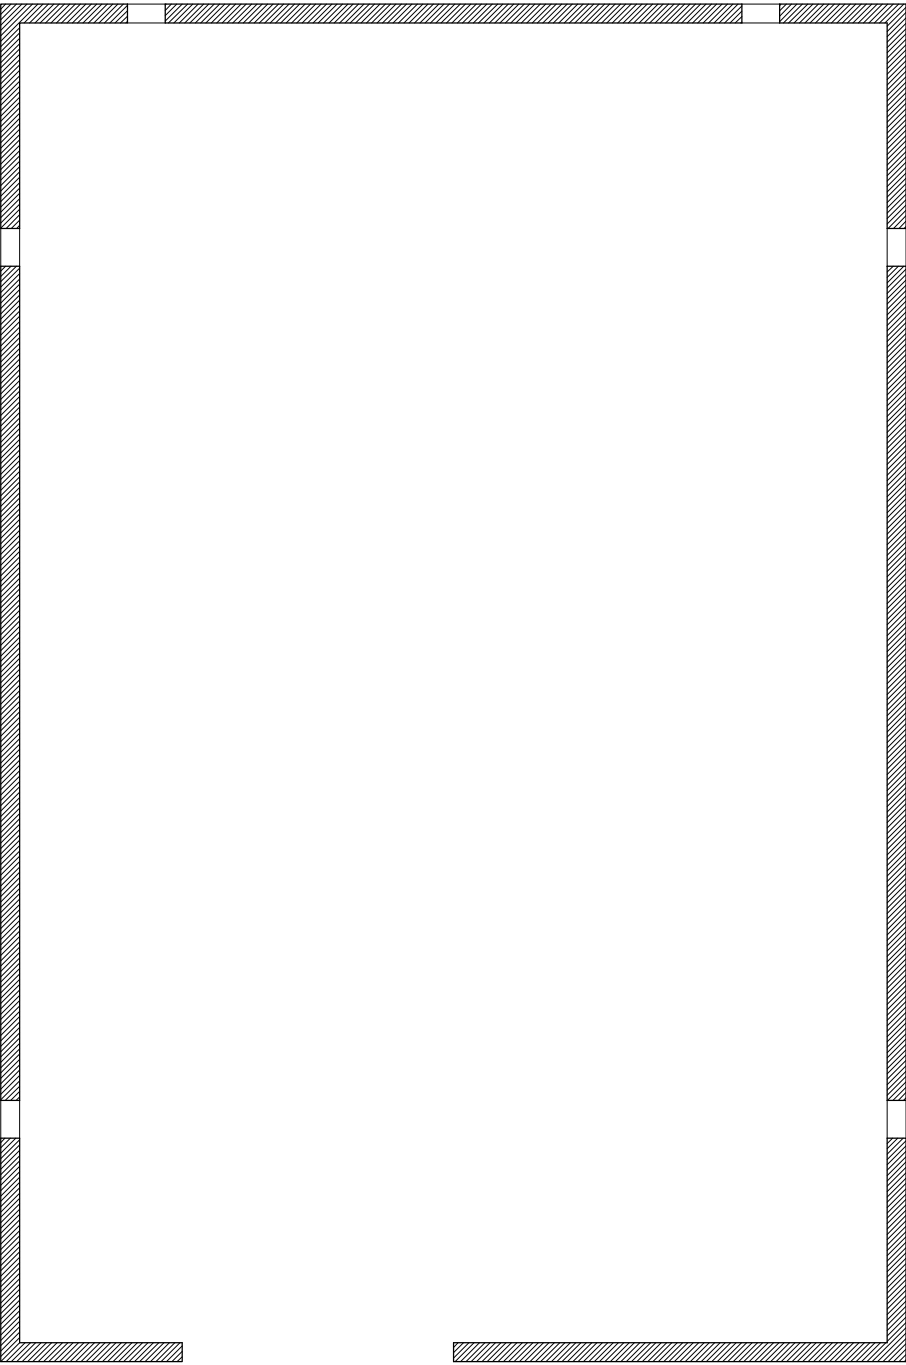

EXISTING FLOOR PLAN
SCALE 1:100

CODA
Bespoke

Sheffield - Manchester

www.codastudios.co.uk

0114 2794931

hello@codastudios.co.uk

Mr D Connor				Client
Brierley				Job
Existing Floor Plan				Title
SK-003				Dwg. No.
DRAWN	CHECKED	DATE	PAPER SIZE	REVISION
AH	-	12-2021	A3	-

© COPYRIGHT. EXISTS ON THE DESIGNS AND INFORMATION SHOWN ON THIS DRAWING. The Contractor must verify all dimensions on site before making shop drawings or commencing work of any kind. No dimensions to be scaled from this drawing. Architect to be notified of any discrepancies in dimensions immediately.