



new extensions to be clad to match front of building

West Elevation

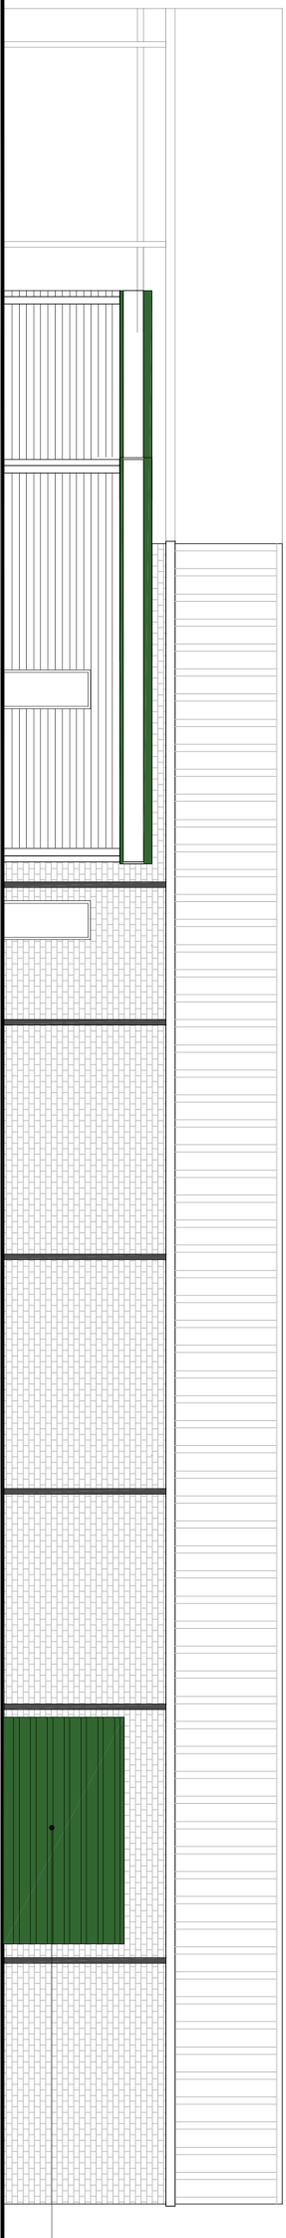


New Roller Shutter Door

South Elevation

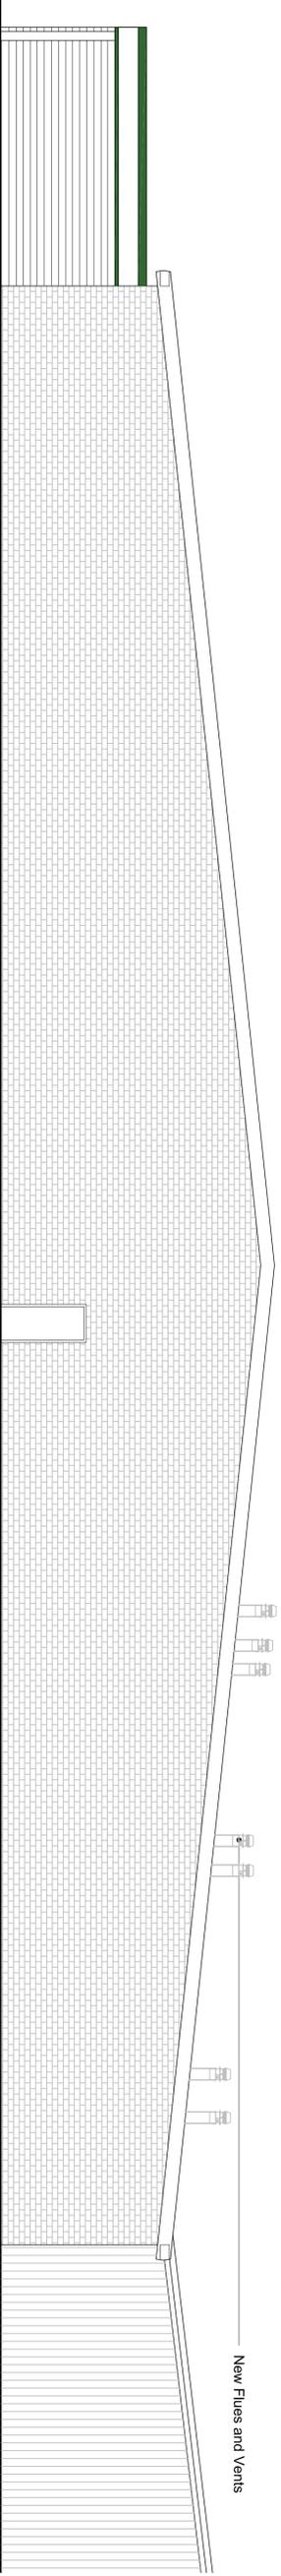

New Flues and Vents

East Elevation

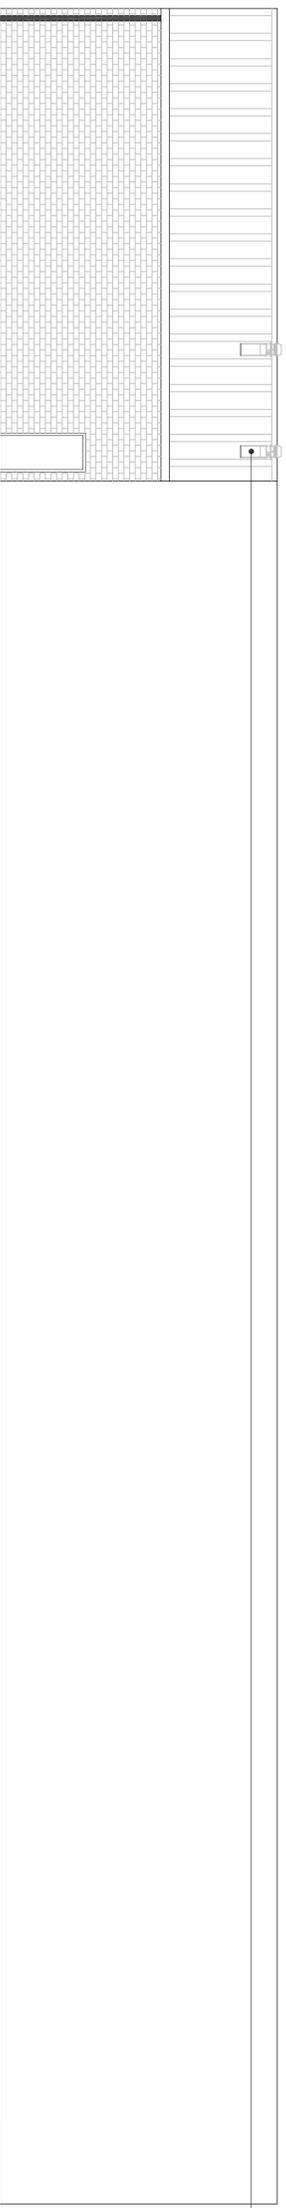

New Flues and Vents

North Elevation



Scale 1:200 @ A1

Proposed Elevations

Unit 4
Bleachcroft Way
Stairfoot
Barnsley
S710 3PA

Dwg sheet 006