

The drawing is copyright © Eight One Two Architects Ltd. If in doubt... ASK.
Drawing measurements shall not be obtained from scaling from the drawing. All dimensions are to be site verified prior to construction. Any discrepancies are to be reported to Eight One Two Architects Ltd immediately. This drawing is to be read in conjunction with all associated drawings and specifications including all relevant sub-consultants information.

Notes_


PLANNING

0 500 1000 1500 2000 2500mm

SCALE 1:50


0 1000 2000 3000 4000 5000mm

SCALE 1:100

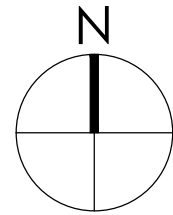


Note:
Surrounding contextual buildings and information are based on received ordinance survey drawings and are shown for illustrative purposes only. assumed site boundary is subject to confirmation to legal confirmation


Note:
Information is based on OS map and received information and is subject to full topographical survey.
Assumed site boundary and site constraints subject to legal confirmation.
All Legal easements and extent of existing underground services locations are subject to confirmation.

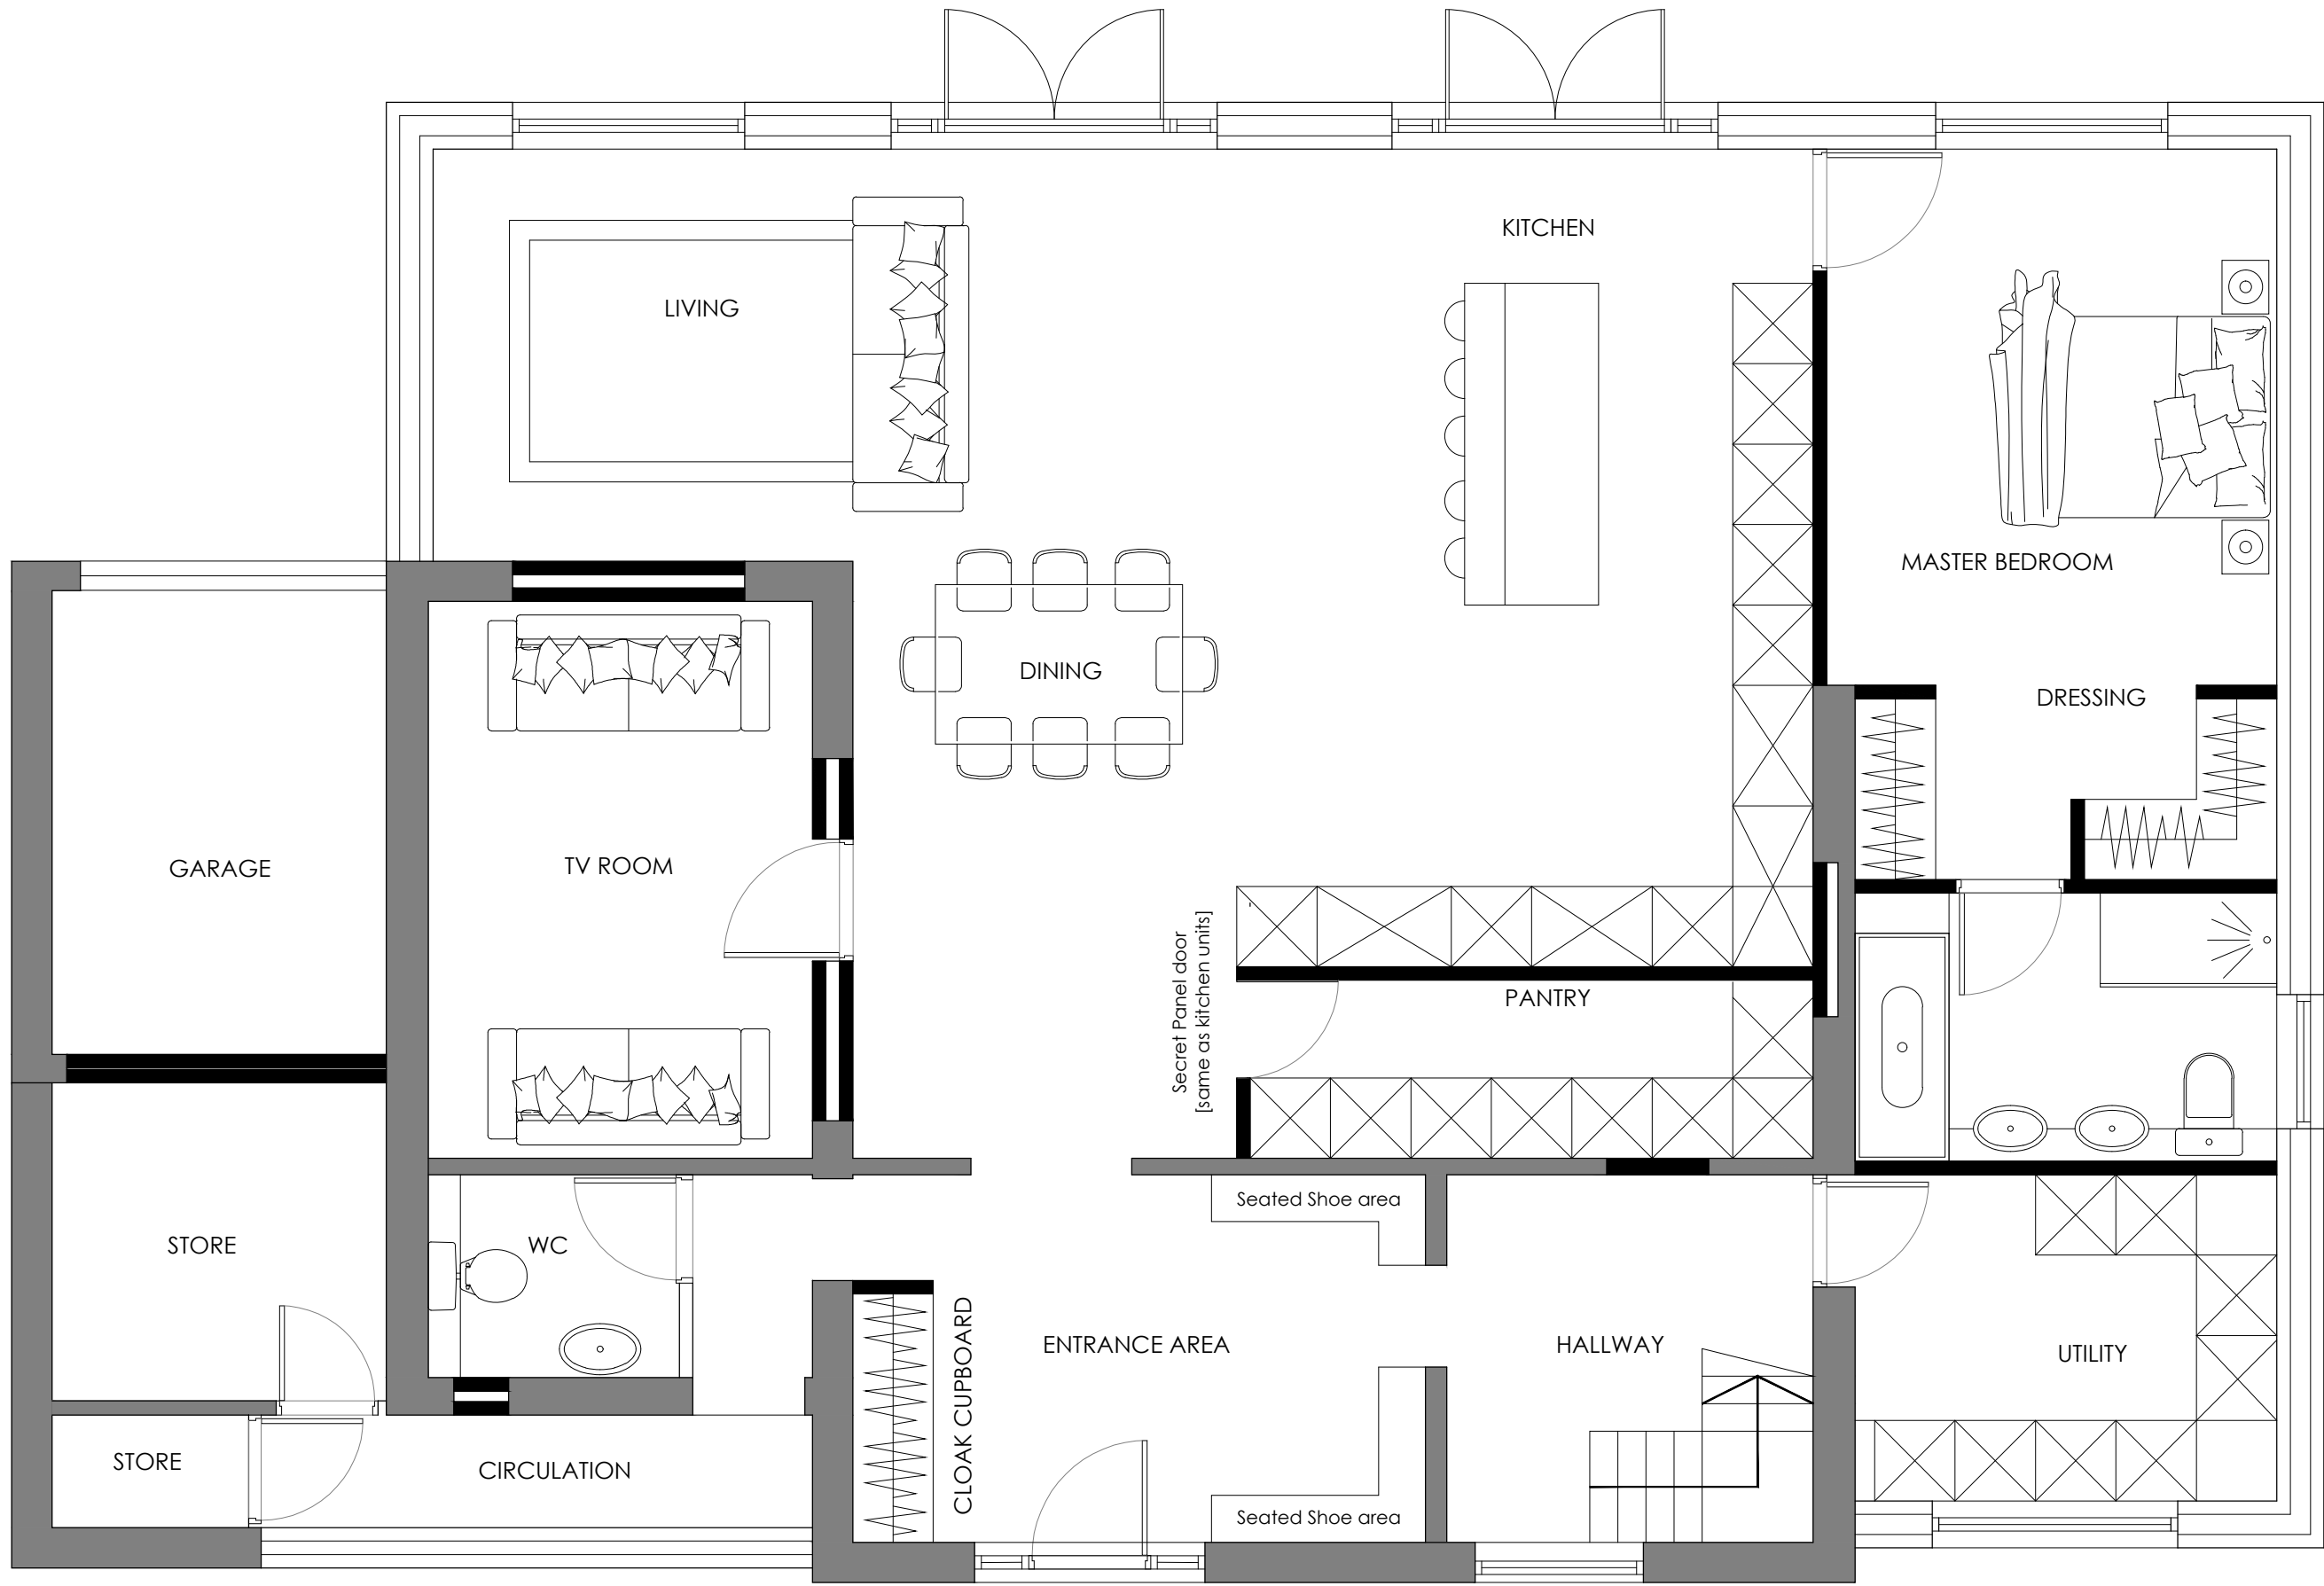

GROUND FLOOR PLAN_
AS PROPOSED
Scale 1:50

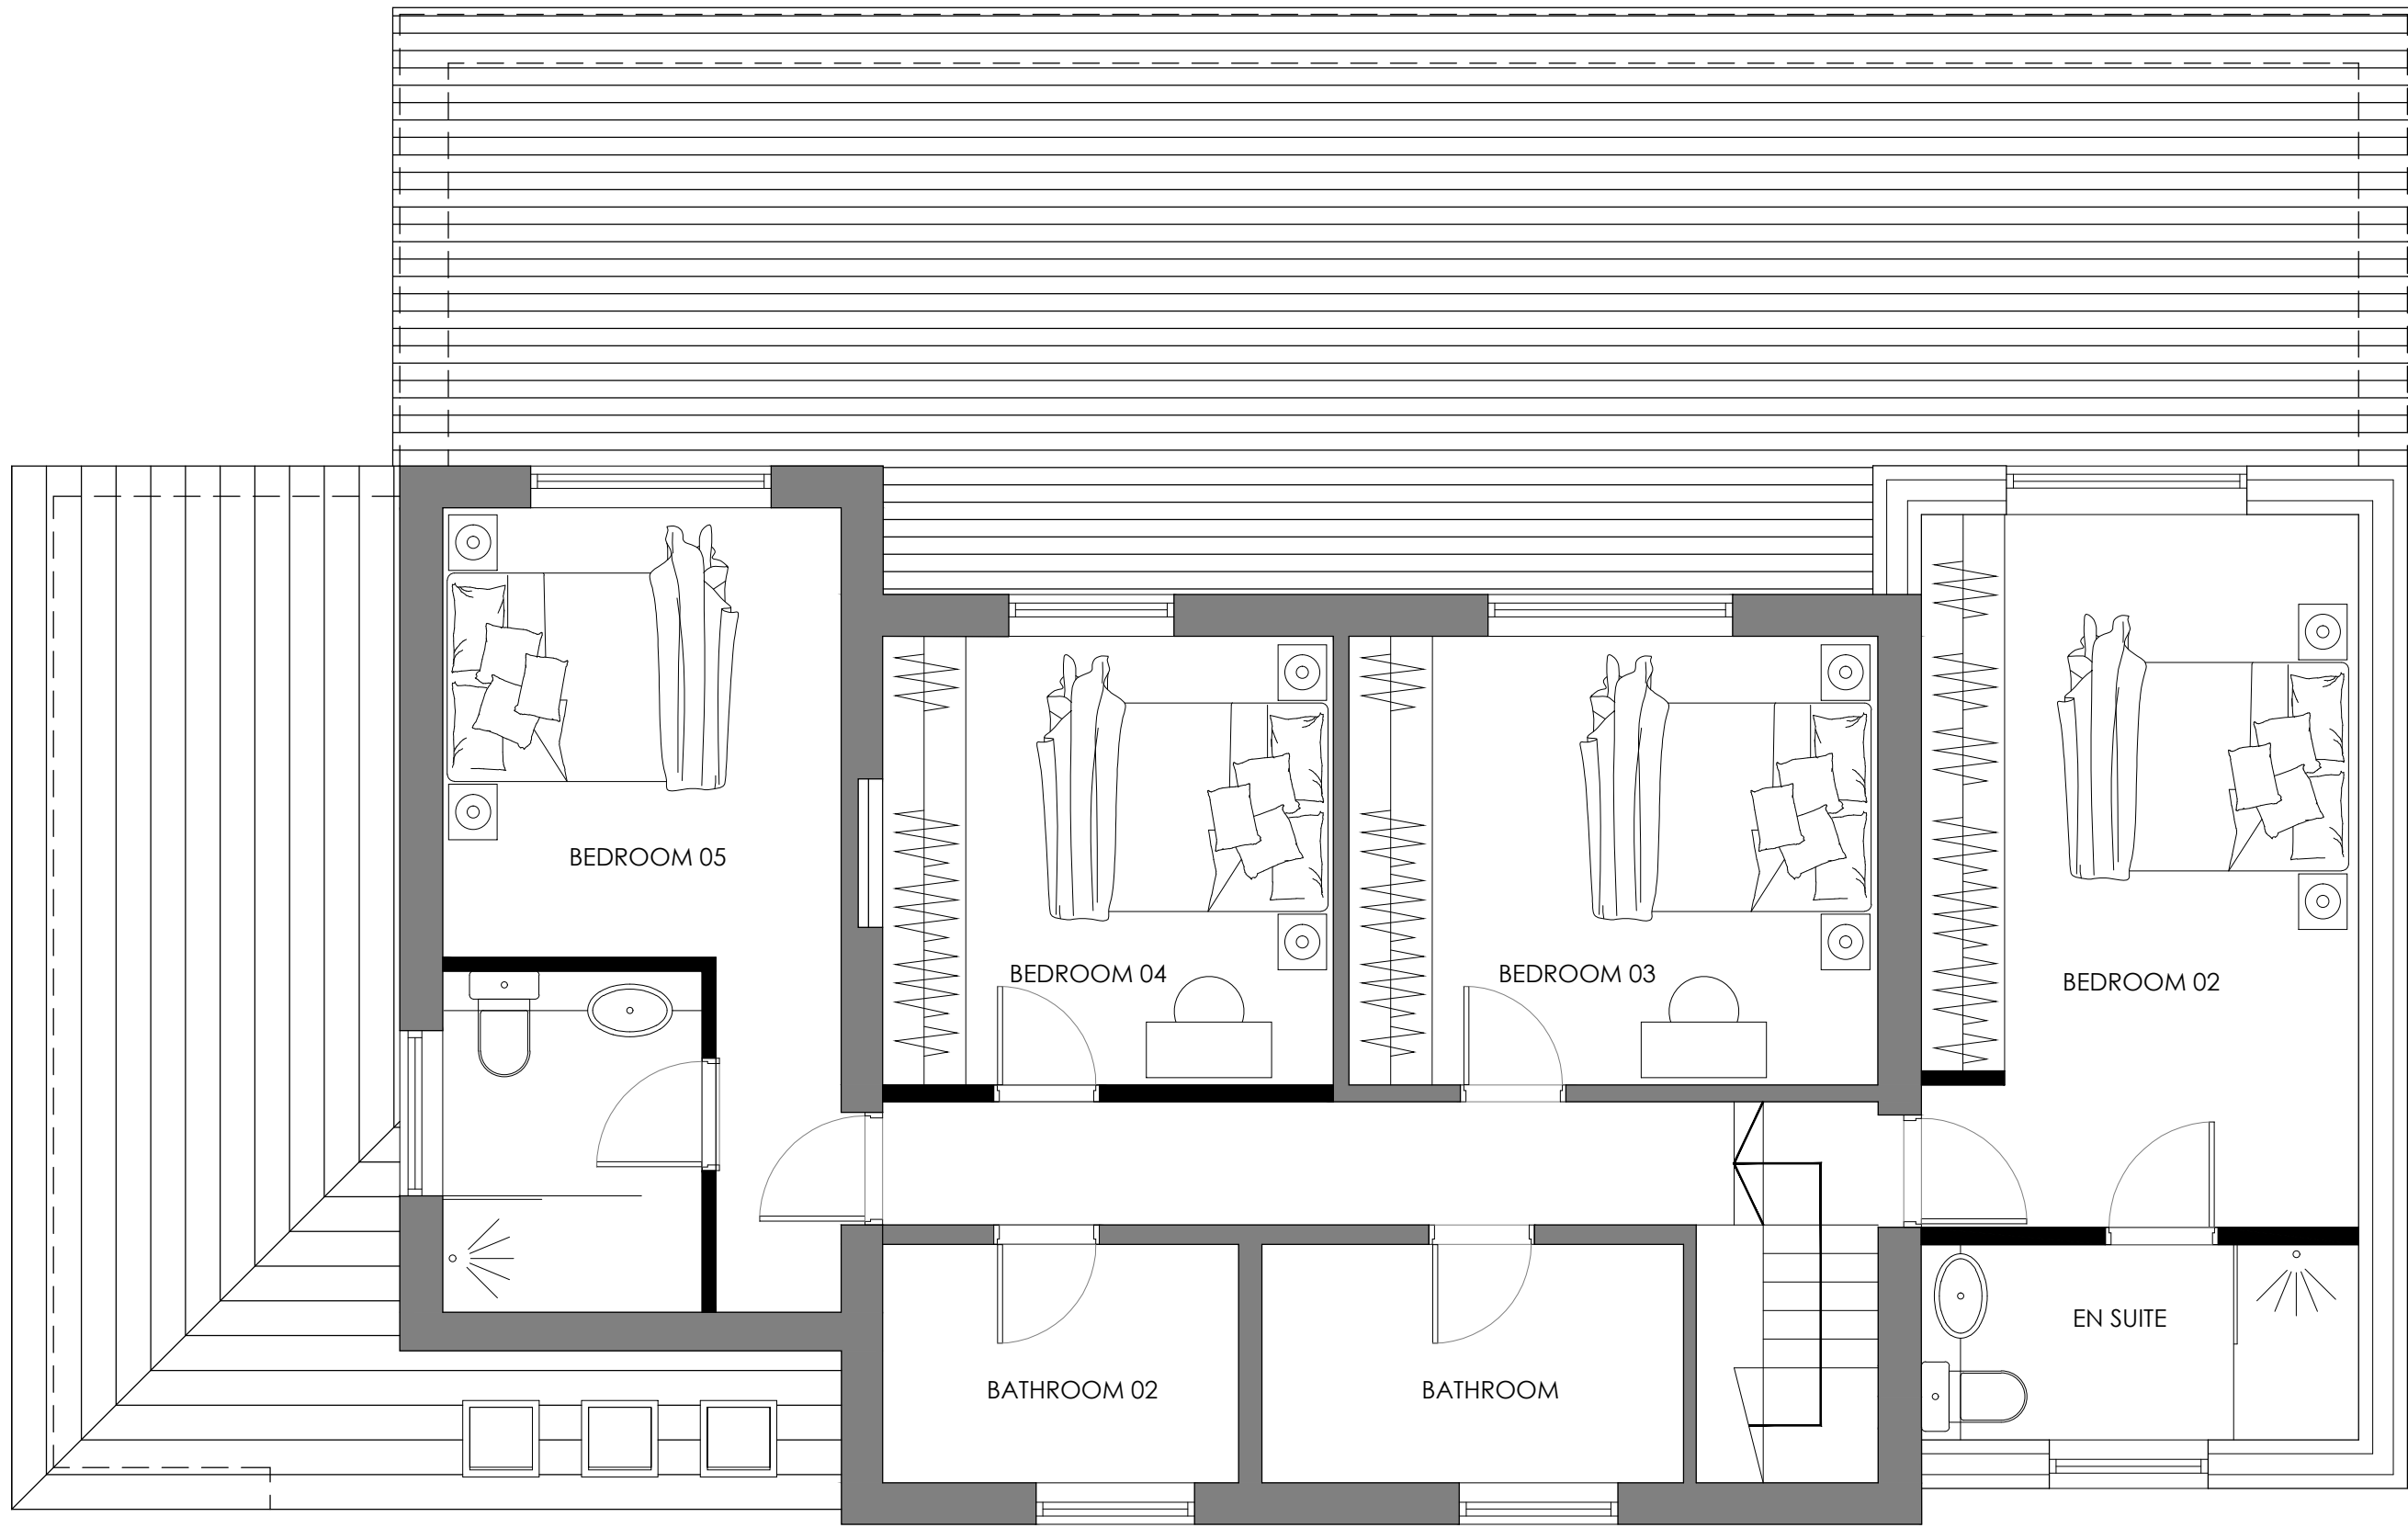

FIRST FLOOR PLAN_
AS PROPOSED
Scale 1:50

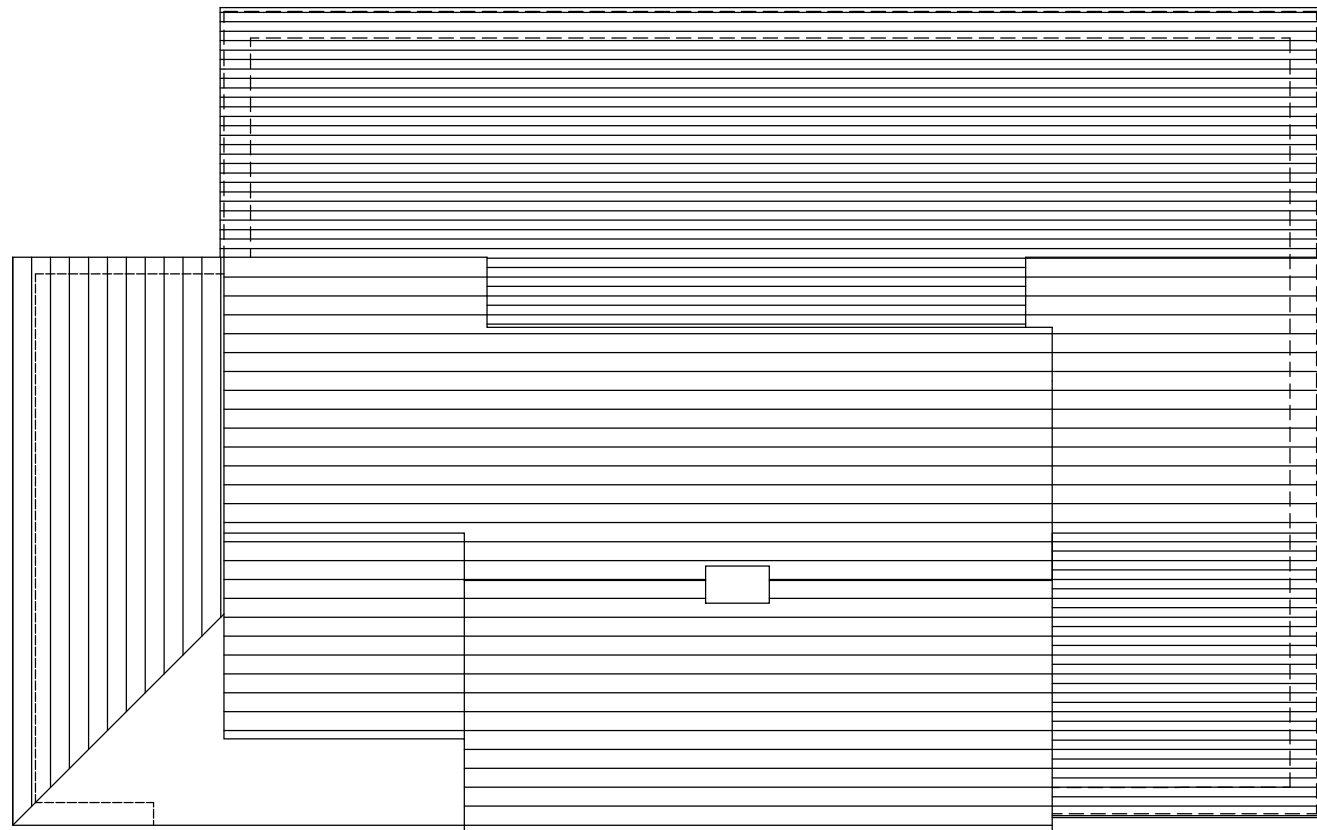

ROOF PLAN_
AS PROPOSED
Scale 1:100

A	07/04/24	Updated to client comments	Jal	Jal
Rev.	Date	Amendments	By	Appr

Eight OneTwo Architects

Tel_ +44 [0]7761 570735
Email_mail@eightonetwo.co.uk
www.eightonetwo.co.uk
Studio A5_Brooke's Mill_Armitage Bridge_Huddersfield_HD4 7NR

Drawing Status_
PLANNING

Client_
MR + MRS WEST

Project_
SORREL BANK_ WORTLEY_ SHEFFIELD

Drawing Title_
AS PROPOSED_ FLOOR PLANS

Drawing Scale_ 1:50 1:100
Drawn By_ Jal
Checked By_ Jal

Paper Size_ A1
Drawn Date_ MAY 2026
Checked Date_ MAY 2026

Drawing Number_
26_810 102