



HIRST ARCHITECTS



ROYAL INSTITUTE OF BRITISH ARCHITECTS CHARTERED PRACTICE
THIS DRAWING/COPY AND ANY DESIGN THEREON IS PROTECTED BY COPYRIGHT AND IS THE PROPERTY OF HIRST ARCHITECTS LTD. IT IS TO BE USED ONLY FOR THE PURPOSE FOR WHICH IT WAS EXPRESSLY LOANED AND IS NOT TO BE COPIED IN ANY FORMAT. INFORMATION WITHIN THIS DRAWING IS NOT TO BE PASSED TO ANY THIRD PARTY WITHOUT PRIOR WRITTEN CONSENT. ALL MEASUREMENTS TO BE CHECKED ON SITE PRIOR TO CONSTRUCTION. DO NOT SCALE THIS DRAWING.
HIRST ARCHITECTS LTD © COMPANY NUMBER 12942045



Notes:

Table with 3 columns: REVISION, DESCRIPTION, DATE. Row 1: --, PLANNING SUBMISSION ORIGINAL ISSUE, 2022.

Table with 3 columns: REVISION, DESCRIPTION, DATE. Multiple empty rows for future revisions.

NOT FOR CONSTRUCTION

CLIENT / APPLICANT
CK Beckett

SITE ADDRESS
**CK Beckett,
Boulder Bridge Lane,
Carlton, Barnsley
S71 3HJ**

PROJECT STAGE
PLANNING


DRAWING
**PROPOSED COMBINED
PLANS**

JOB NUMBER DRAWING REVISION
HA-22-08-PC -03 -01


SCALE
1:50

HIRST ARCHITECTS © RIBA CHARTERED PRACTICE


A.1

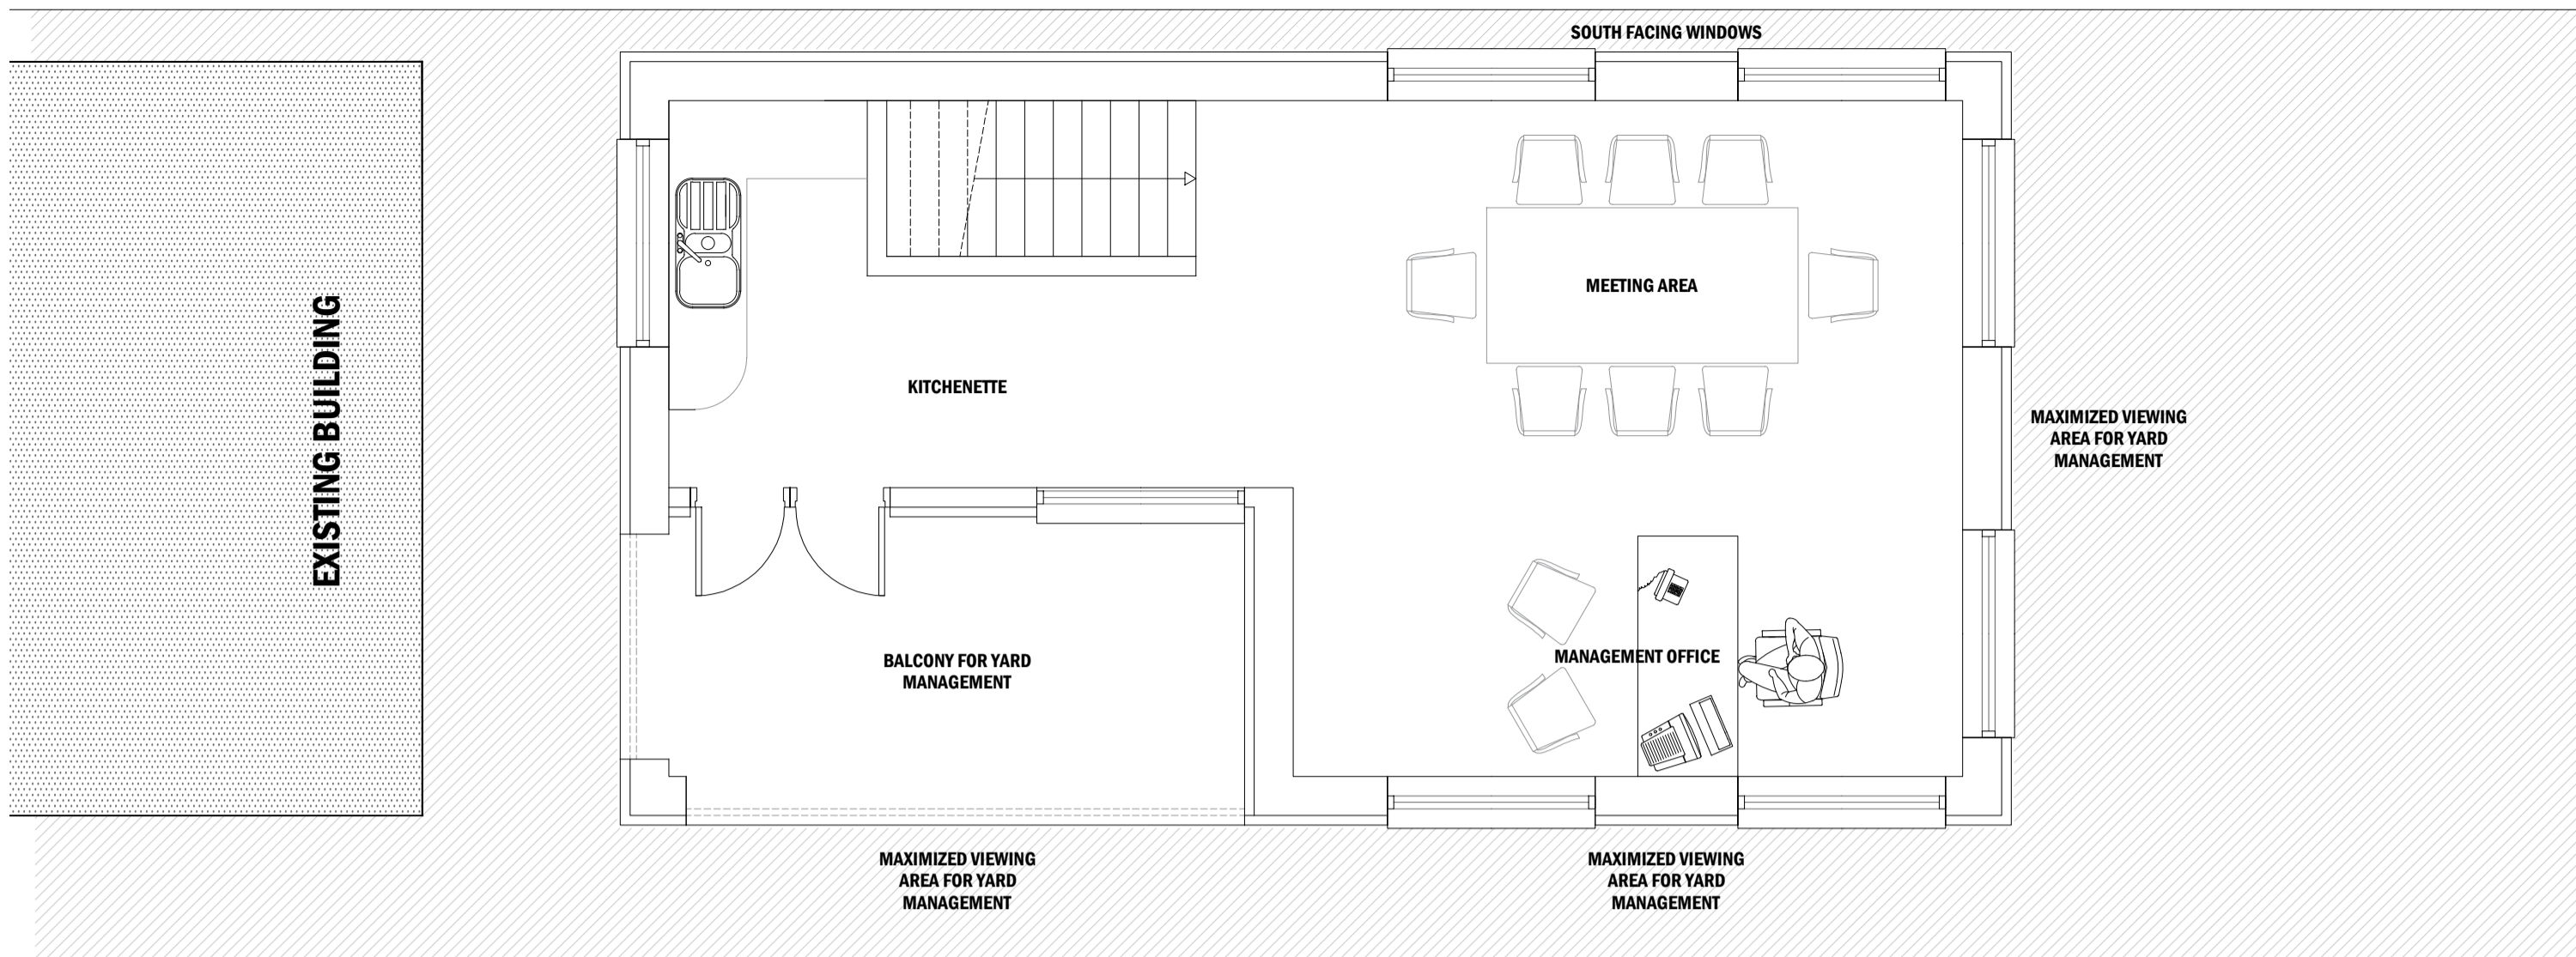


PROPOSED FIRST FLOOR PLAN SCALE 1:50

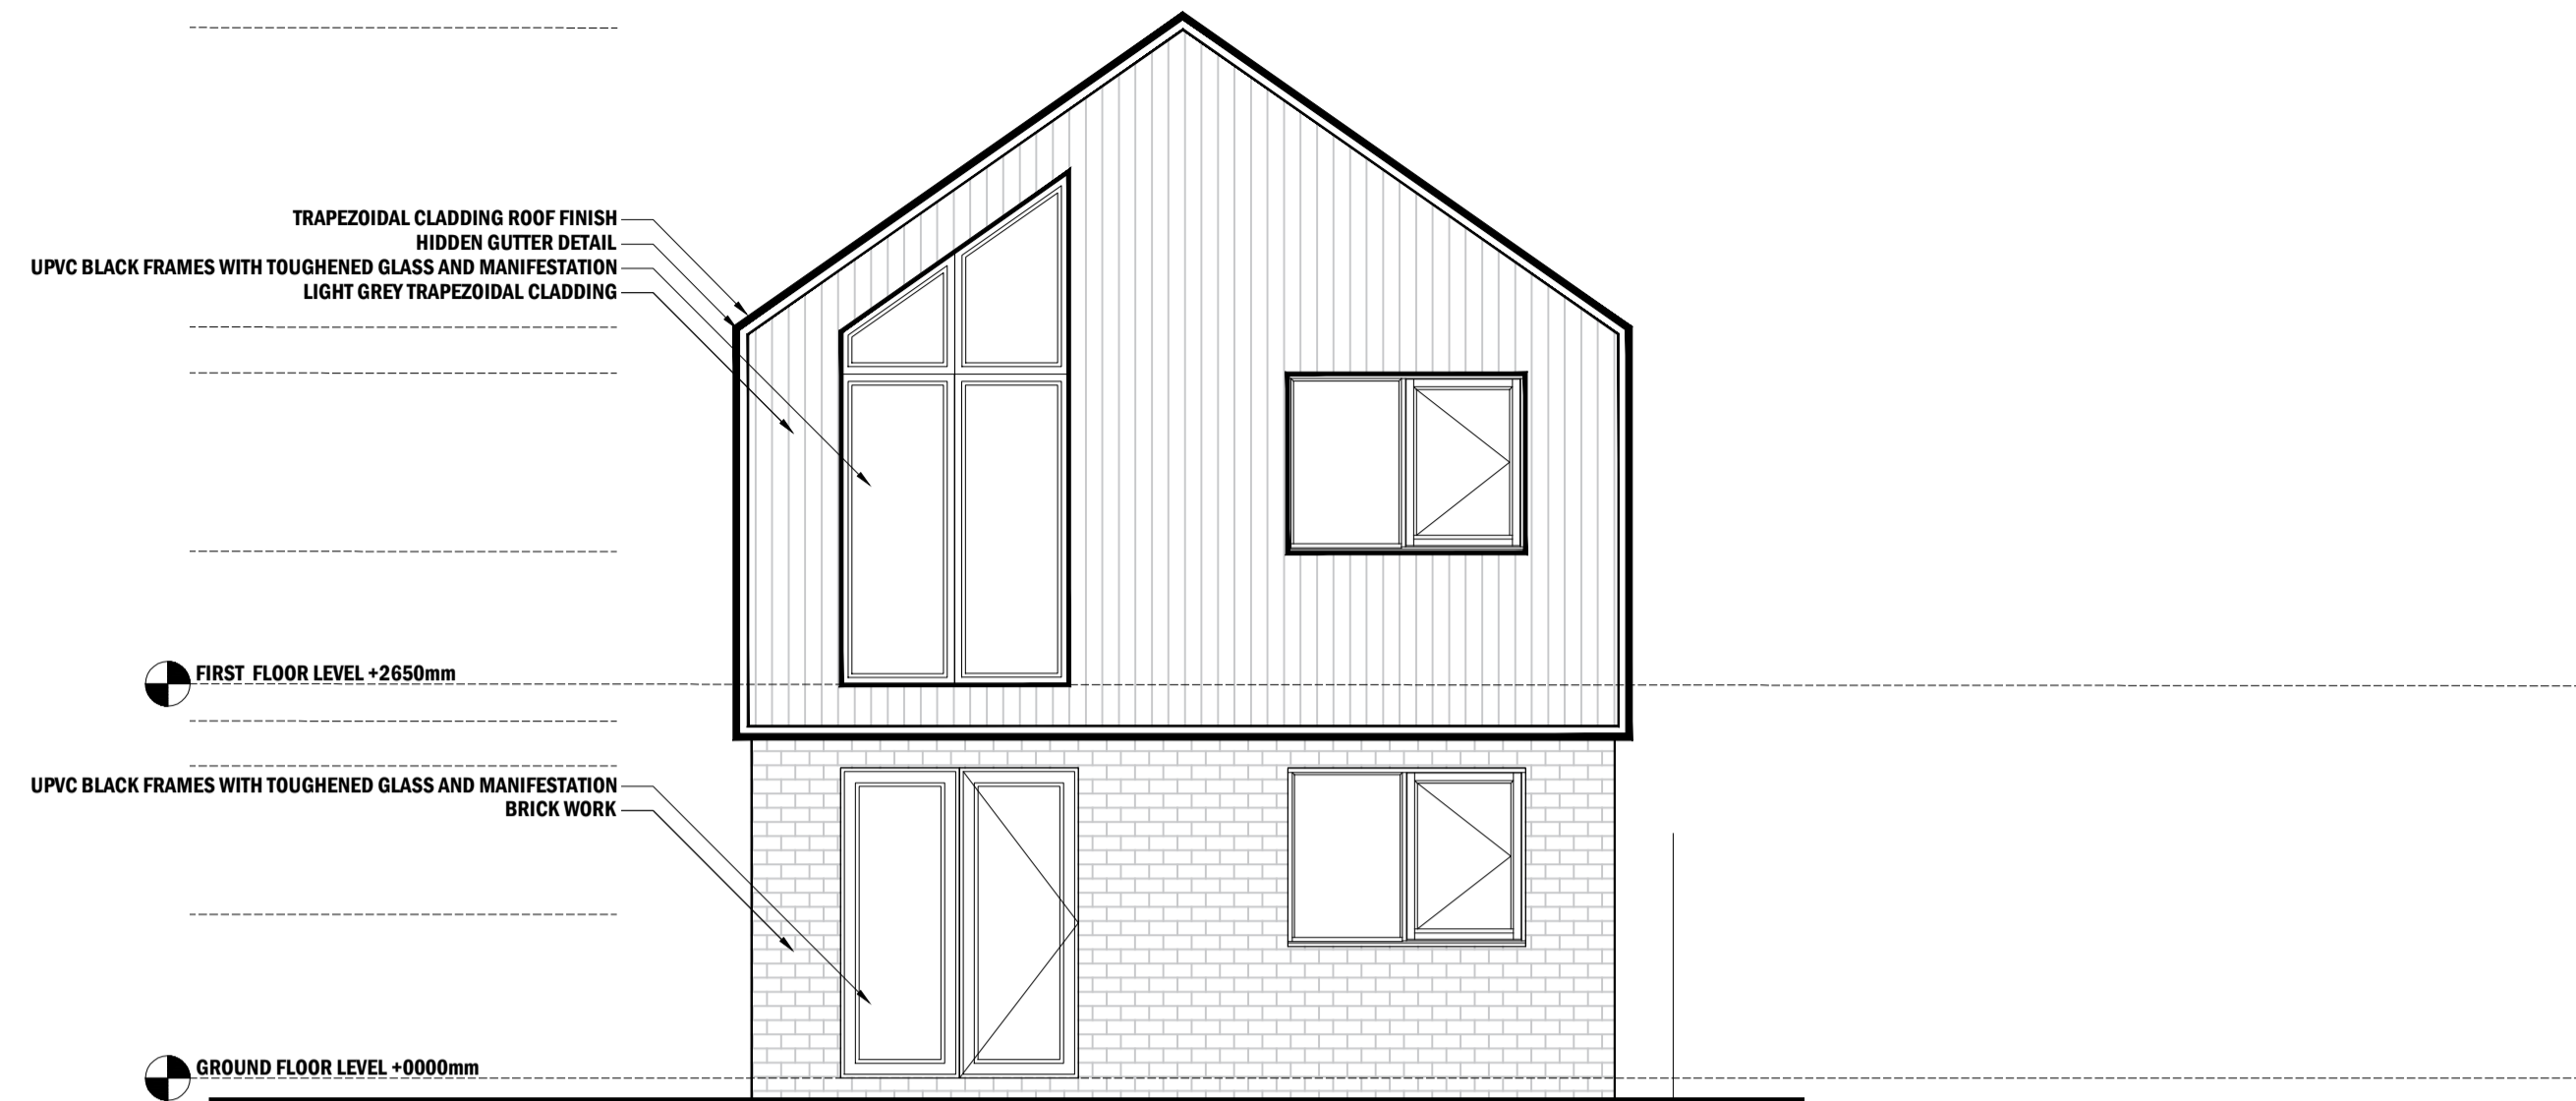


PROPOSED SIDE ELEVATION SCALE 1:50

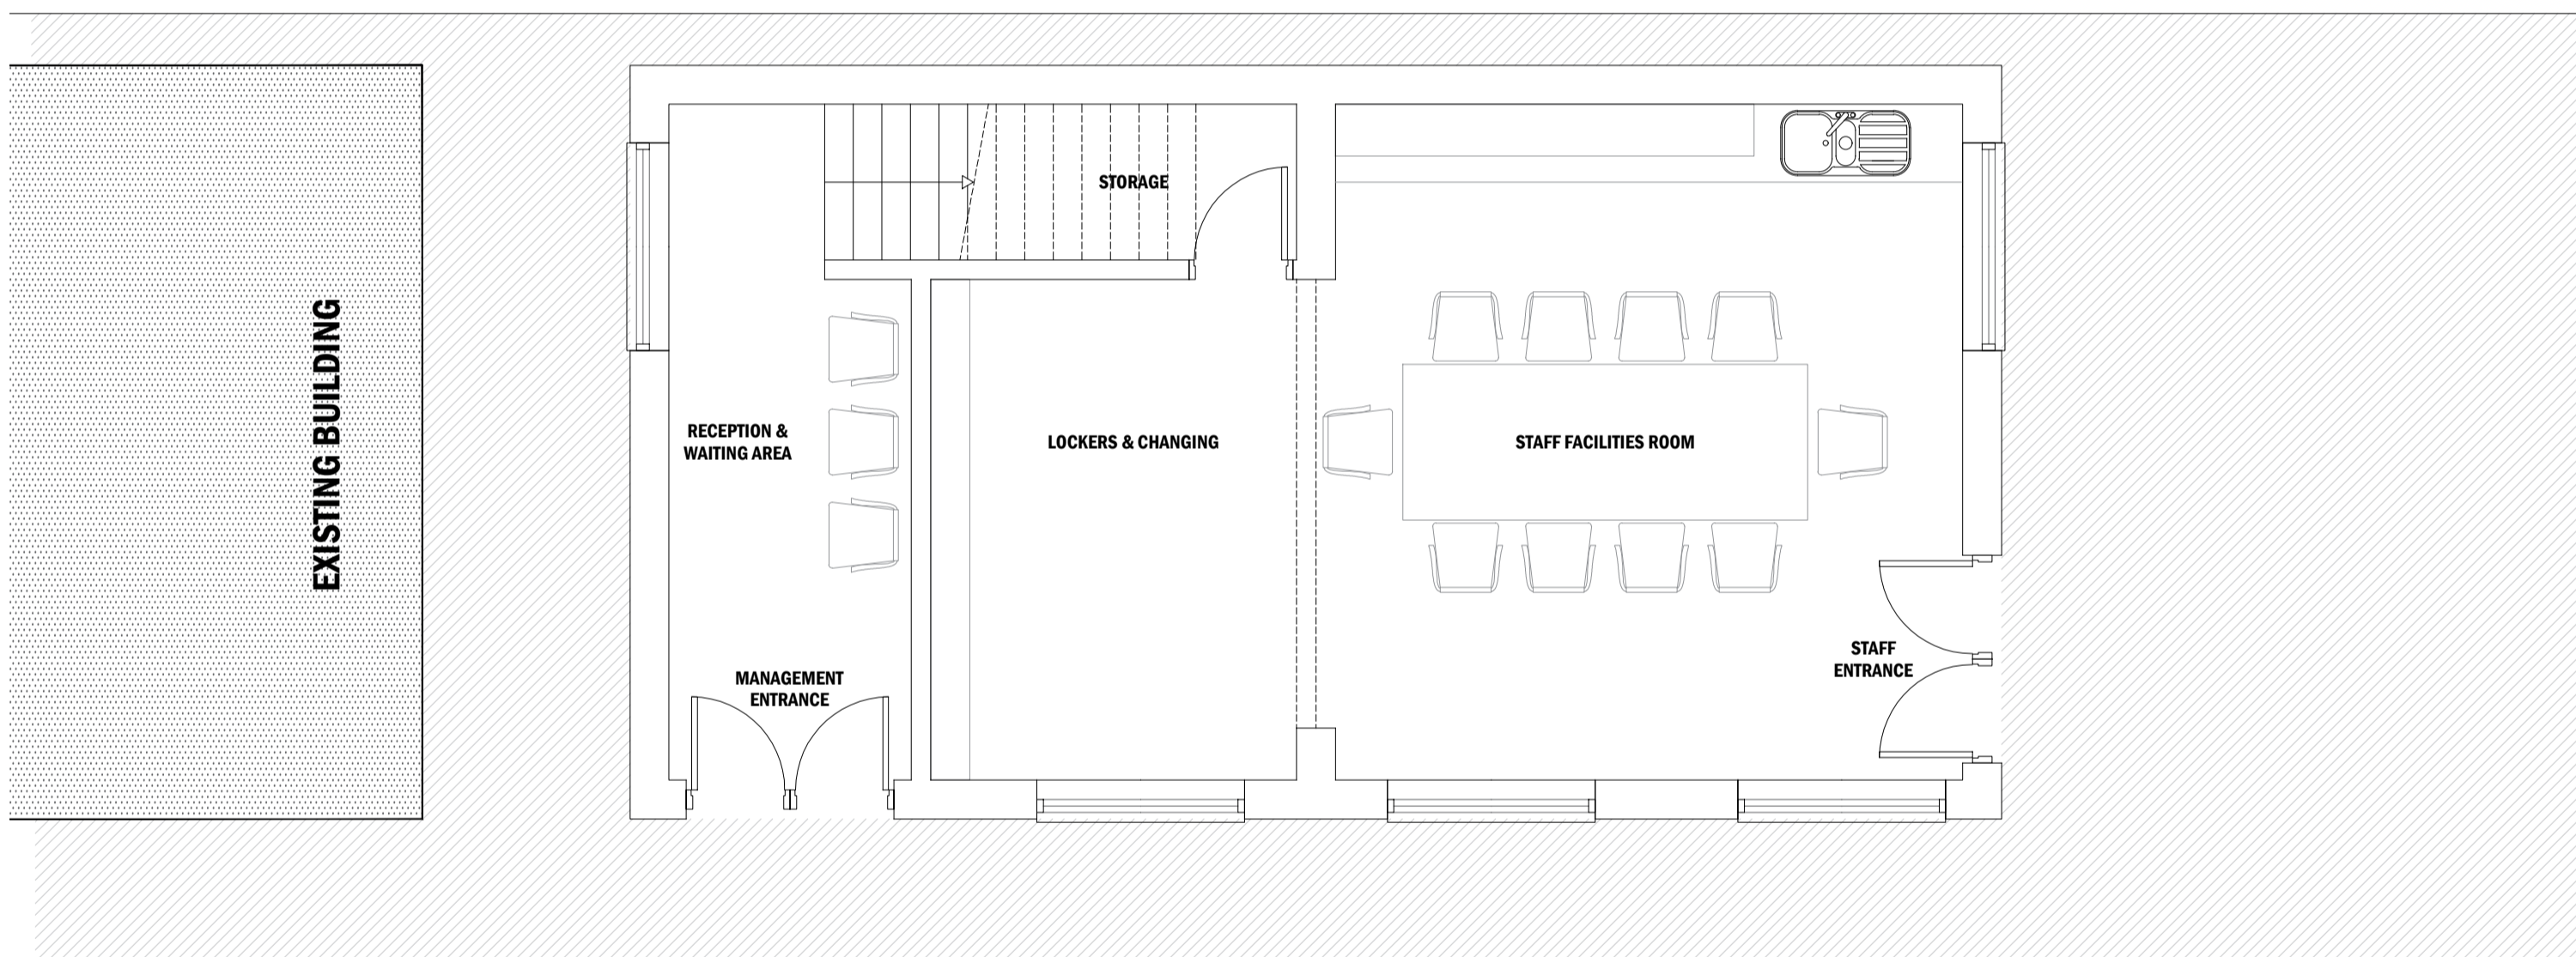


PROPOSED GROUND FLOOR PLAN SCALE 1:50

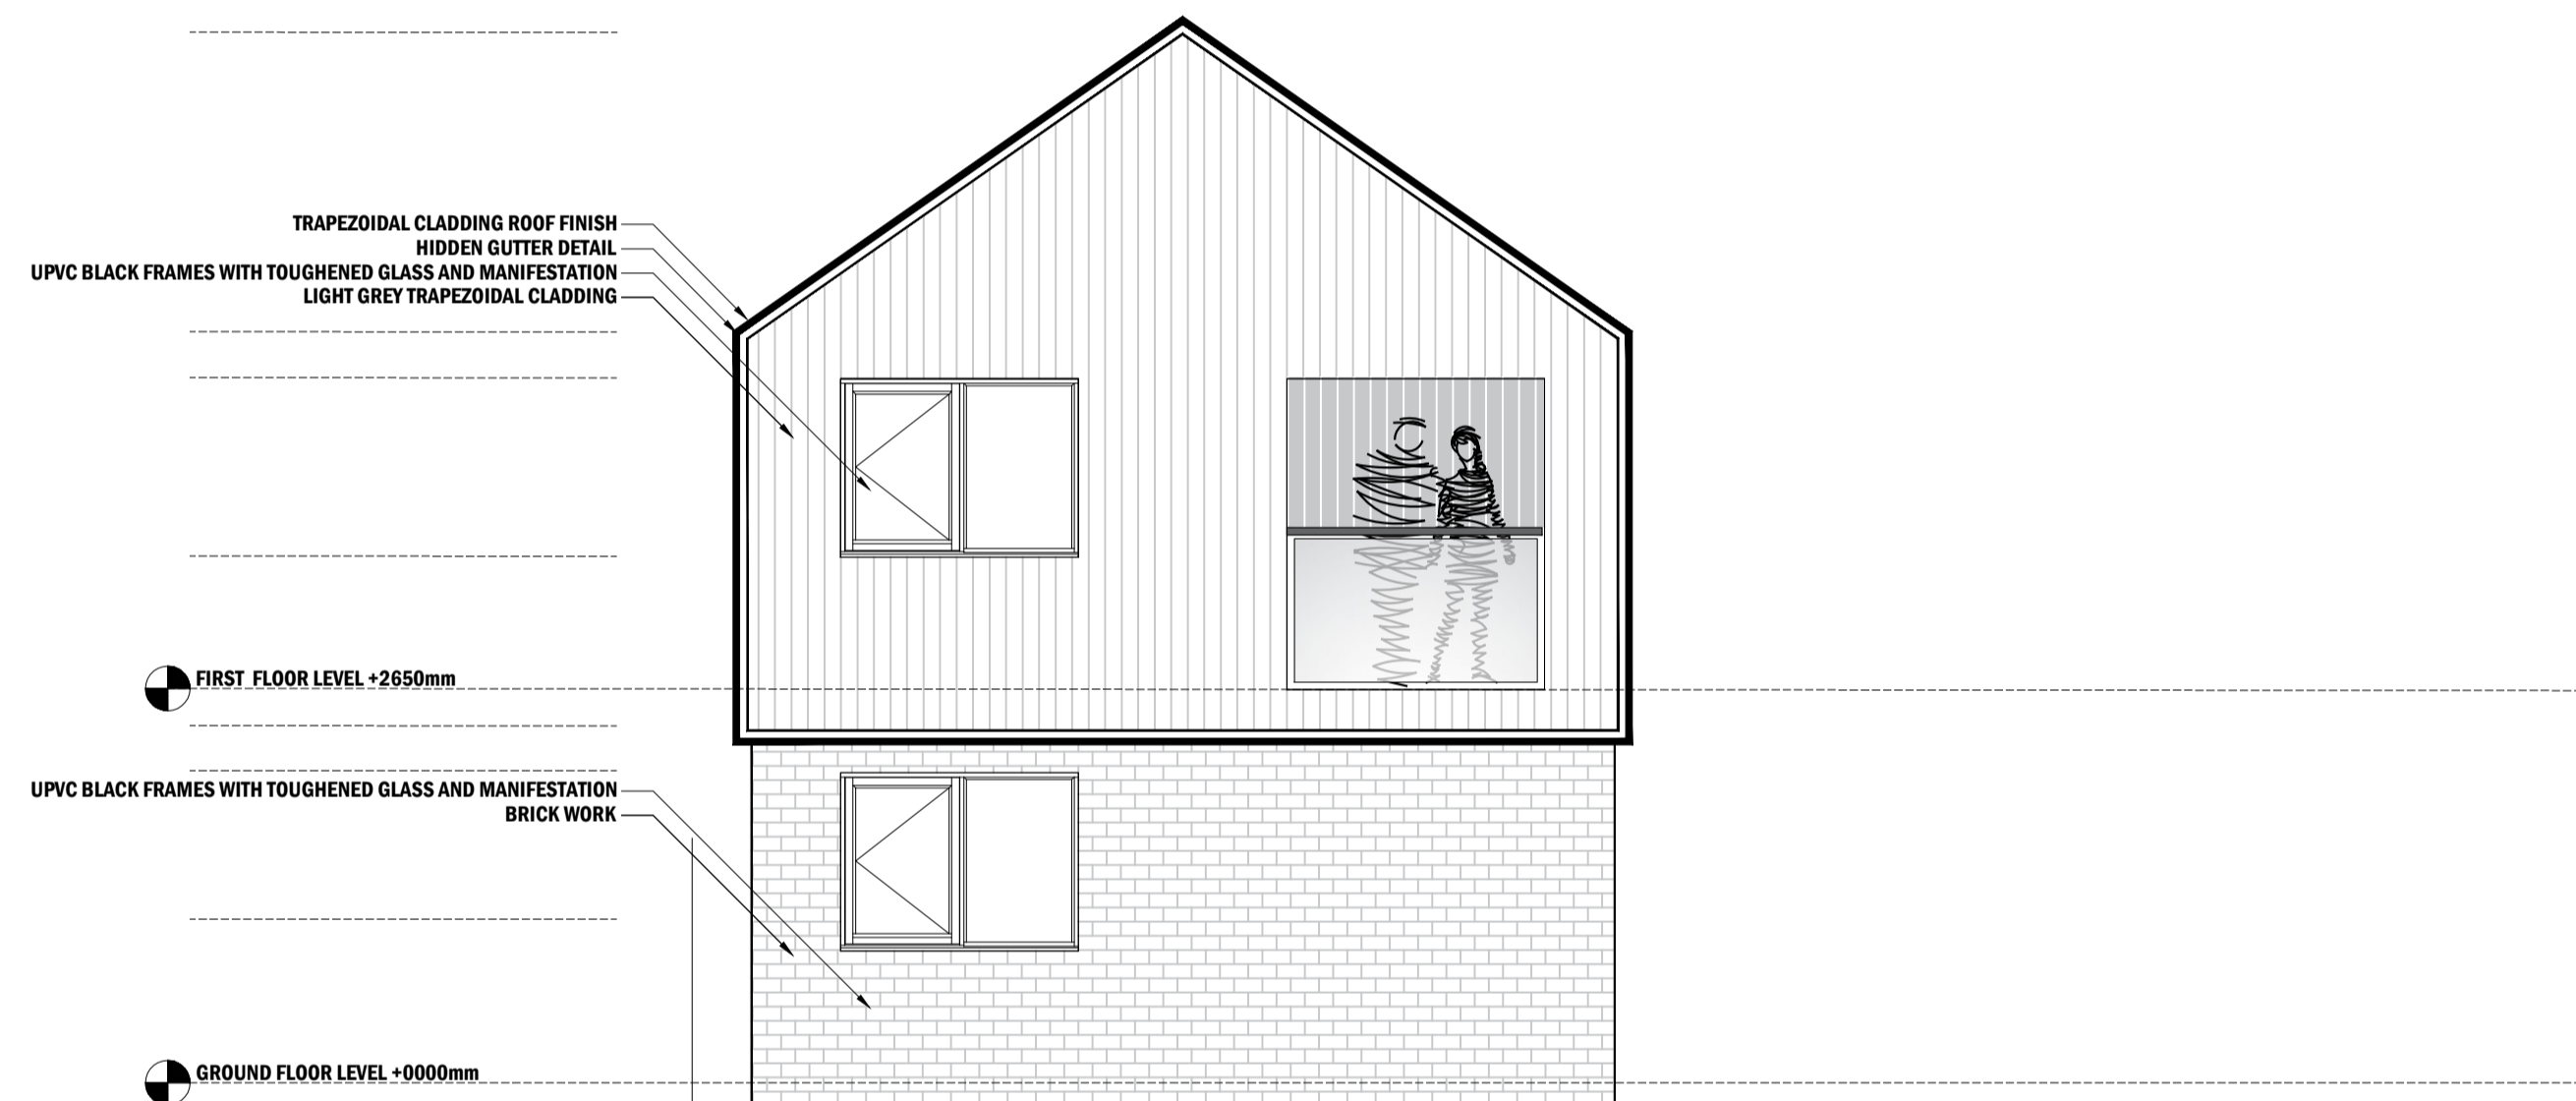

PROPOSED SIDE ELEVATION SCALE 1:50

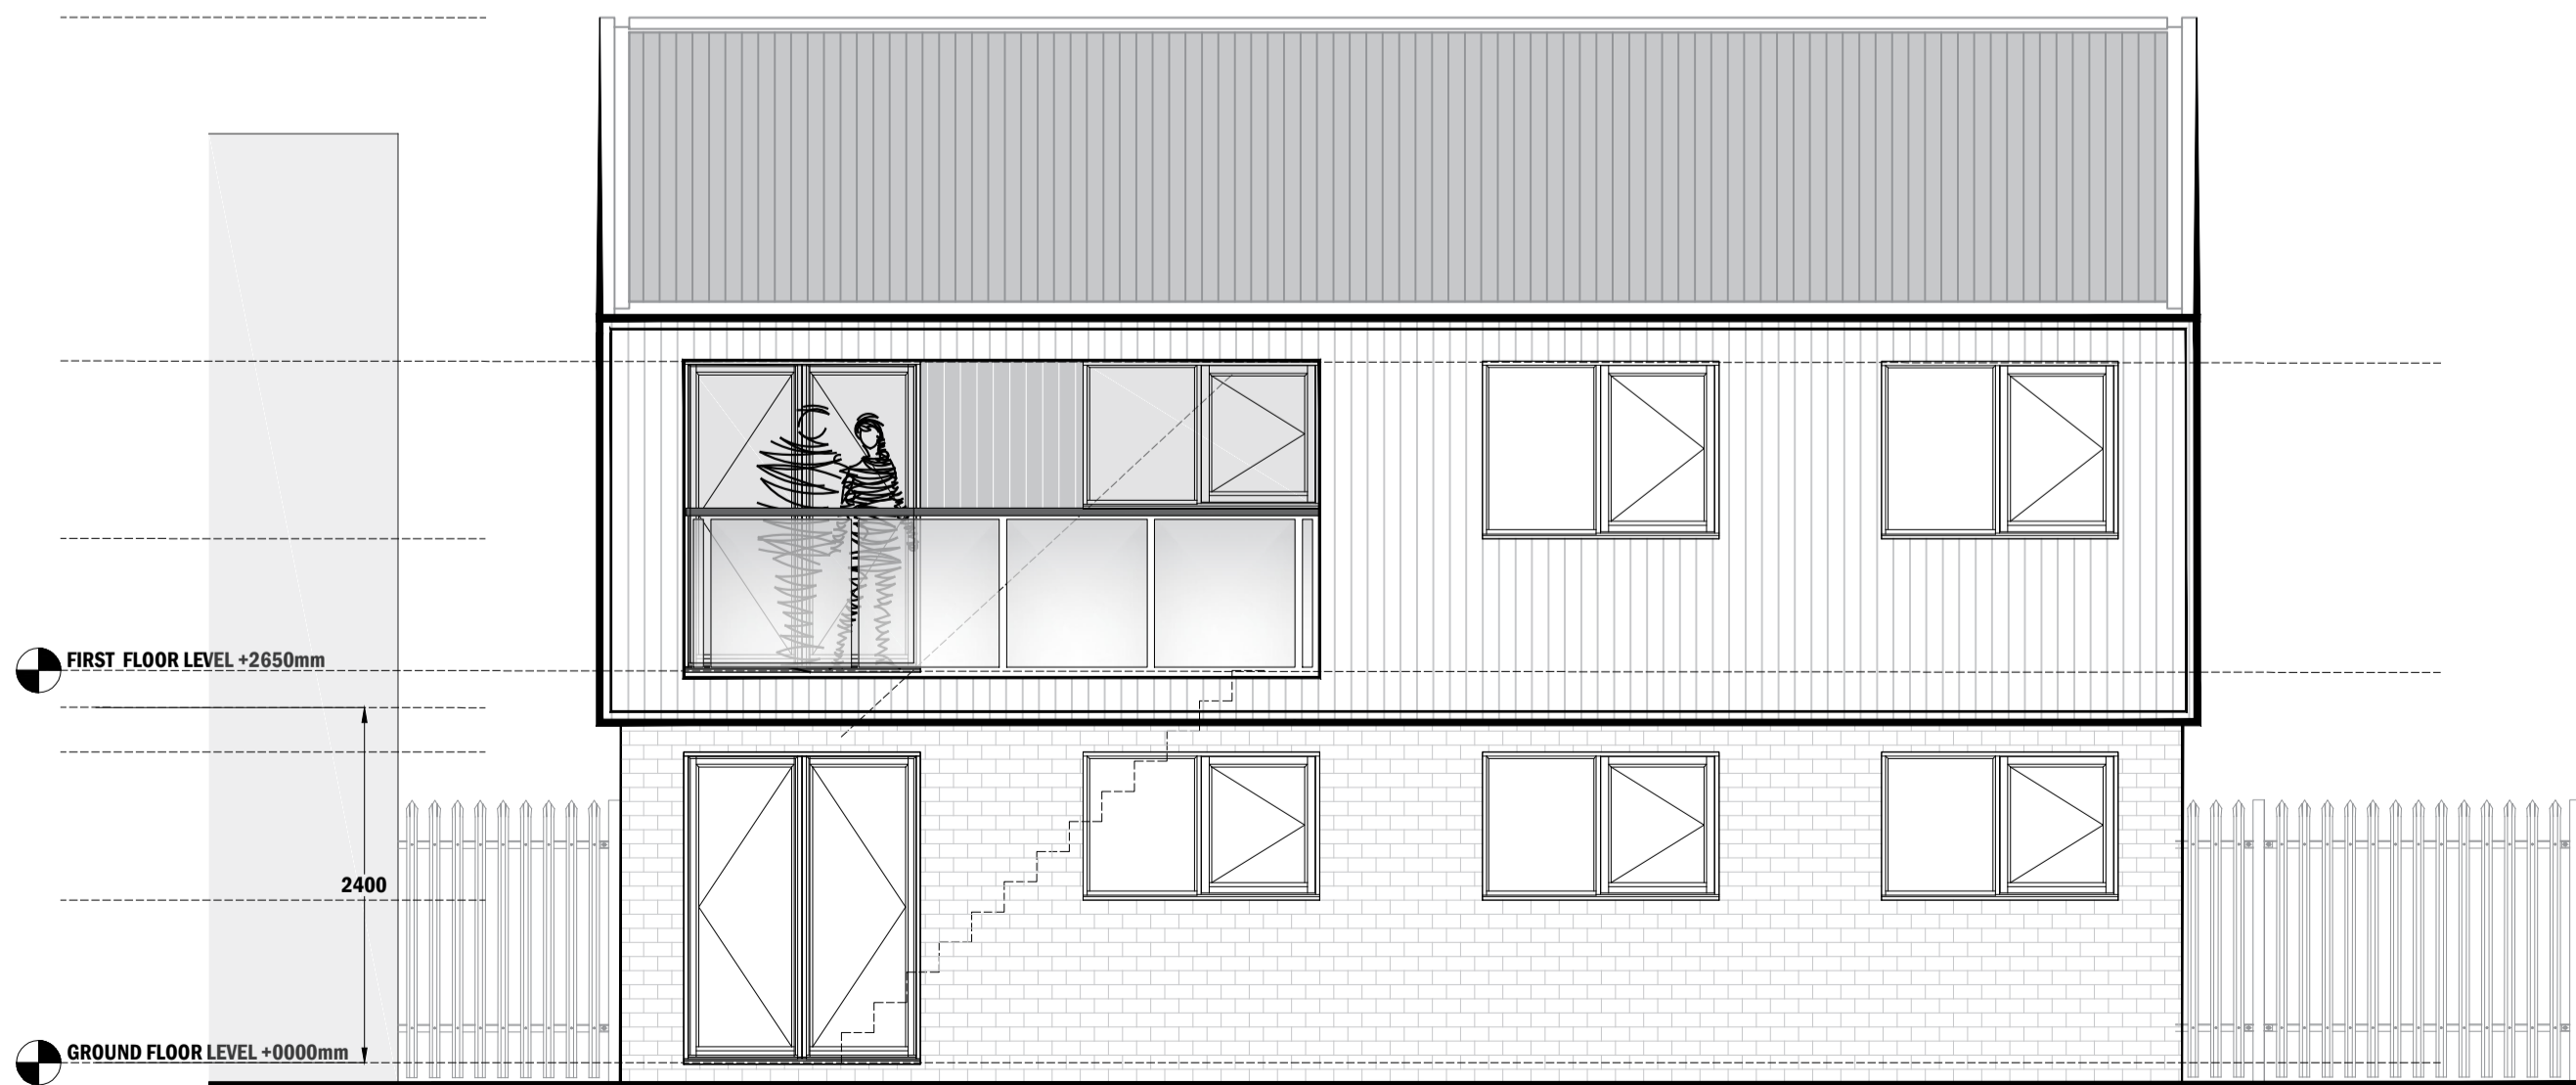

PROPOSED FRONT ELEVATION SCALE 1:50

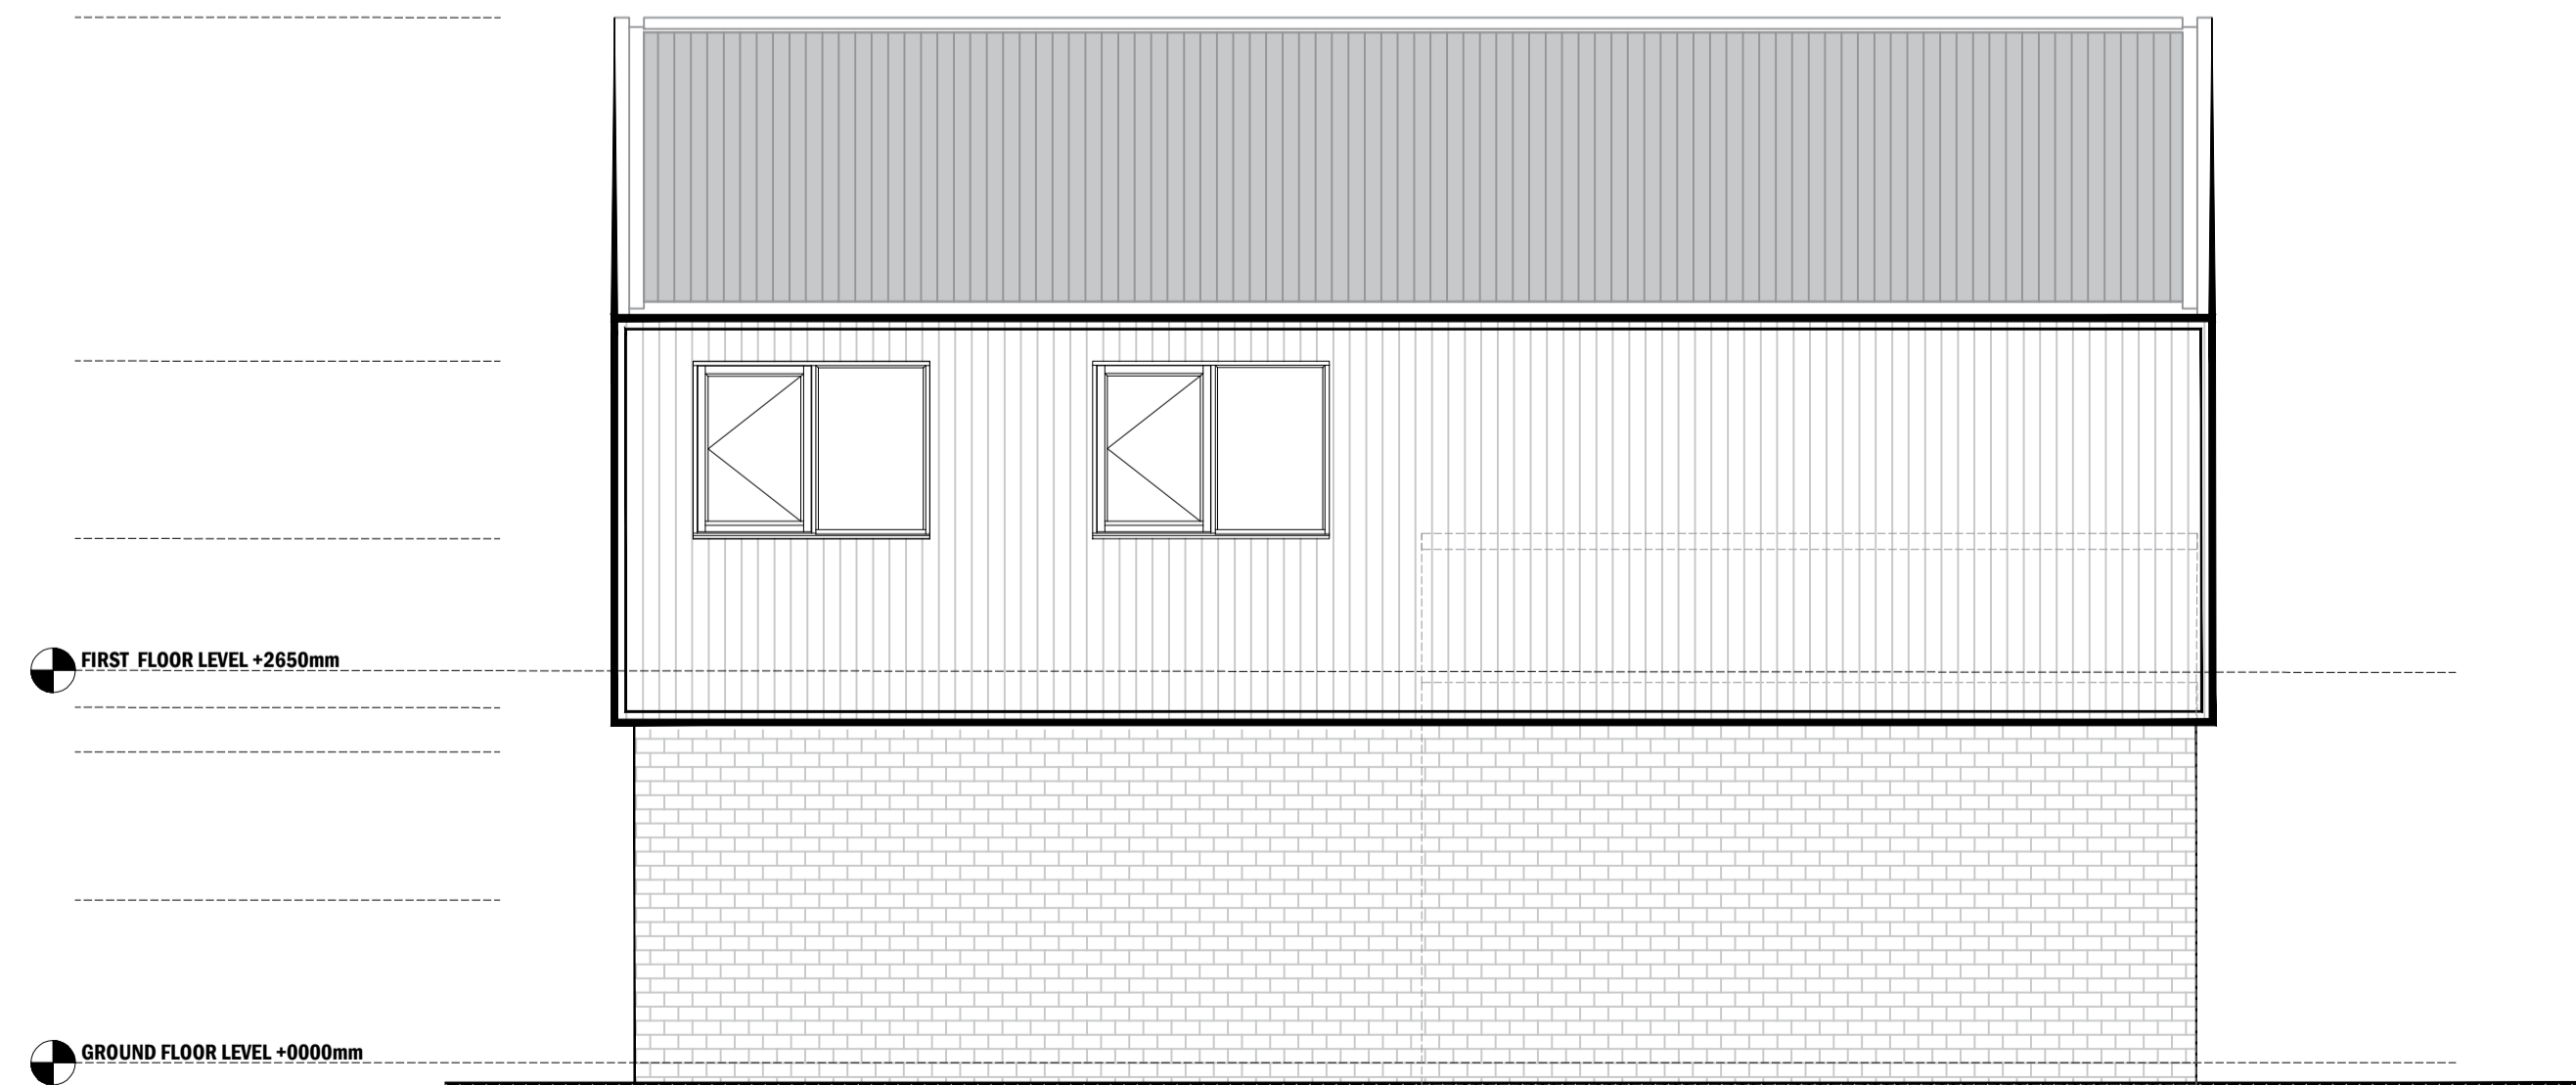

PROPOSED REAR ELEVATION SCALE 1:50