

| | |
|-------------|---------|
| Drawing No. | Rev No. |
| MJR001 -002 | |

SCALE BARS


| | | | | | |
|--------|----|----|----|----|----|
| 1:100 | 1 | 2 | 3 | 4 | 5 |
| 1:200 | 2 | 4 | 6 | 8 | 10 |
| 1:500 | 5 | 10 | 15 | 20 | 25 |
| 1:1250 | 25 | 50 | | | |

DO NOT SCALE: Contractor to check all dimensions and report any omissions or errors


NOTES




EXISTING FRONT ELEVATION
SCALE 1:100 AT A3

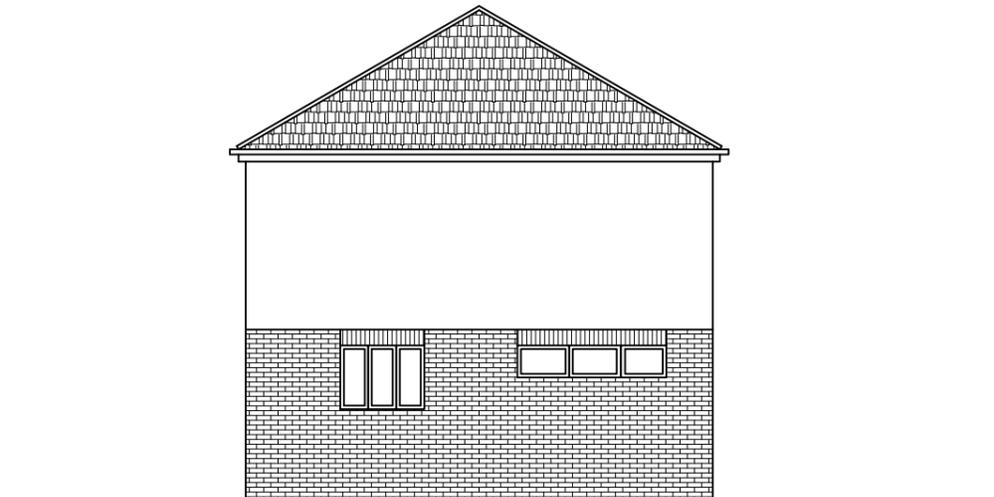

EXISTING END ELEVATION
SCALE 1:100 AT A3

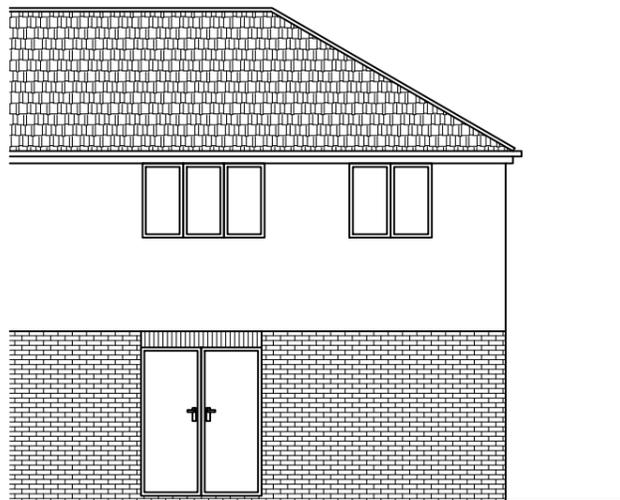

EXISTING REAR ELEVATION
SCALE 1:100 AT A3

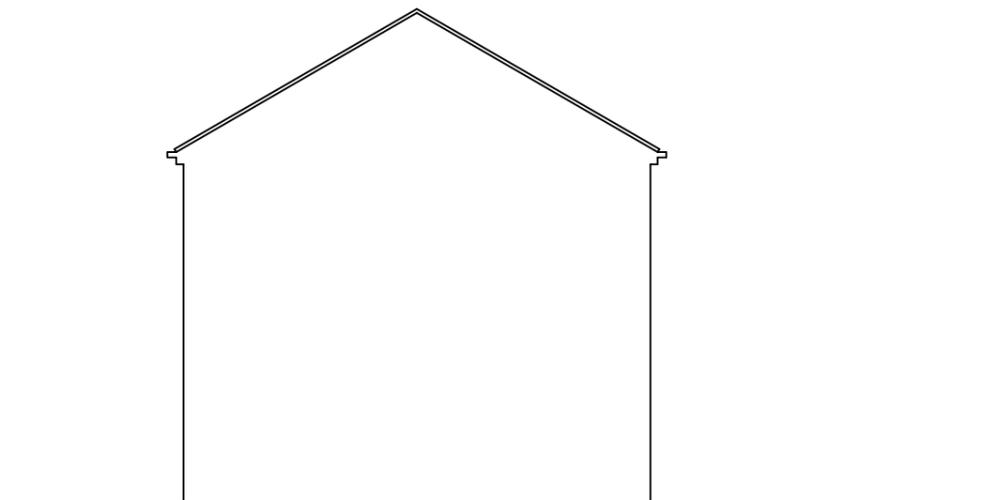

EXISTING END ELEVATION
SCALE 1:100 AT A3

| Rev | Description | By | Chk | App | Date |
|-----|-------------|----|-----|-----|------|
|-----|-------------|----|-----|-----|------|

JRB DESIGNS Ltd
1 Saville Road
Cudworth
Barnsley
S72 8LT
Tel: 01226 383542
Fax: 01226 380078
Mob: 07970 541192
Email: john@jrbdesigns.co.uk

This drawing is copyright. © jrbdesigns Ltd.

Client
MRS. J RYALL

Drawing Title
EXISTING ELEVATIONS

Address
**20 TAYLOR CRESCENT
GRIMETHORPE
BARNSELY
S72 7NN**

Project Title:
**PROPOSED TWO STOREY REAR
& SINGLE FRONT EXTENSION**

Purpose of Issue:
PLANNING

Drawing Status
FIRST ISSUE

| | | |
|------------------------------|---------------------------|-----------------------------------|
| Scale at A3 AS SHOWN | Drawn By JRB | Date 20/03/2025 |
| Checked By | Date 20/03/2025 | Approved By Date 20/03/2025 |
| Project No. MJR001 | Drawing No. 002 | Revision - |

APPROVAL INFORMATION TENDER CONTRACT CONSTRUCTION