



NOTES:
All dimensions must be checked on site and not scaled from this drawing.




FRONT ELEVATION

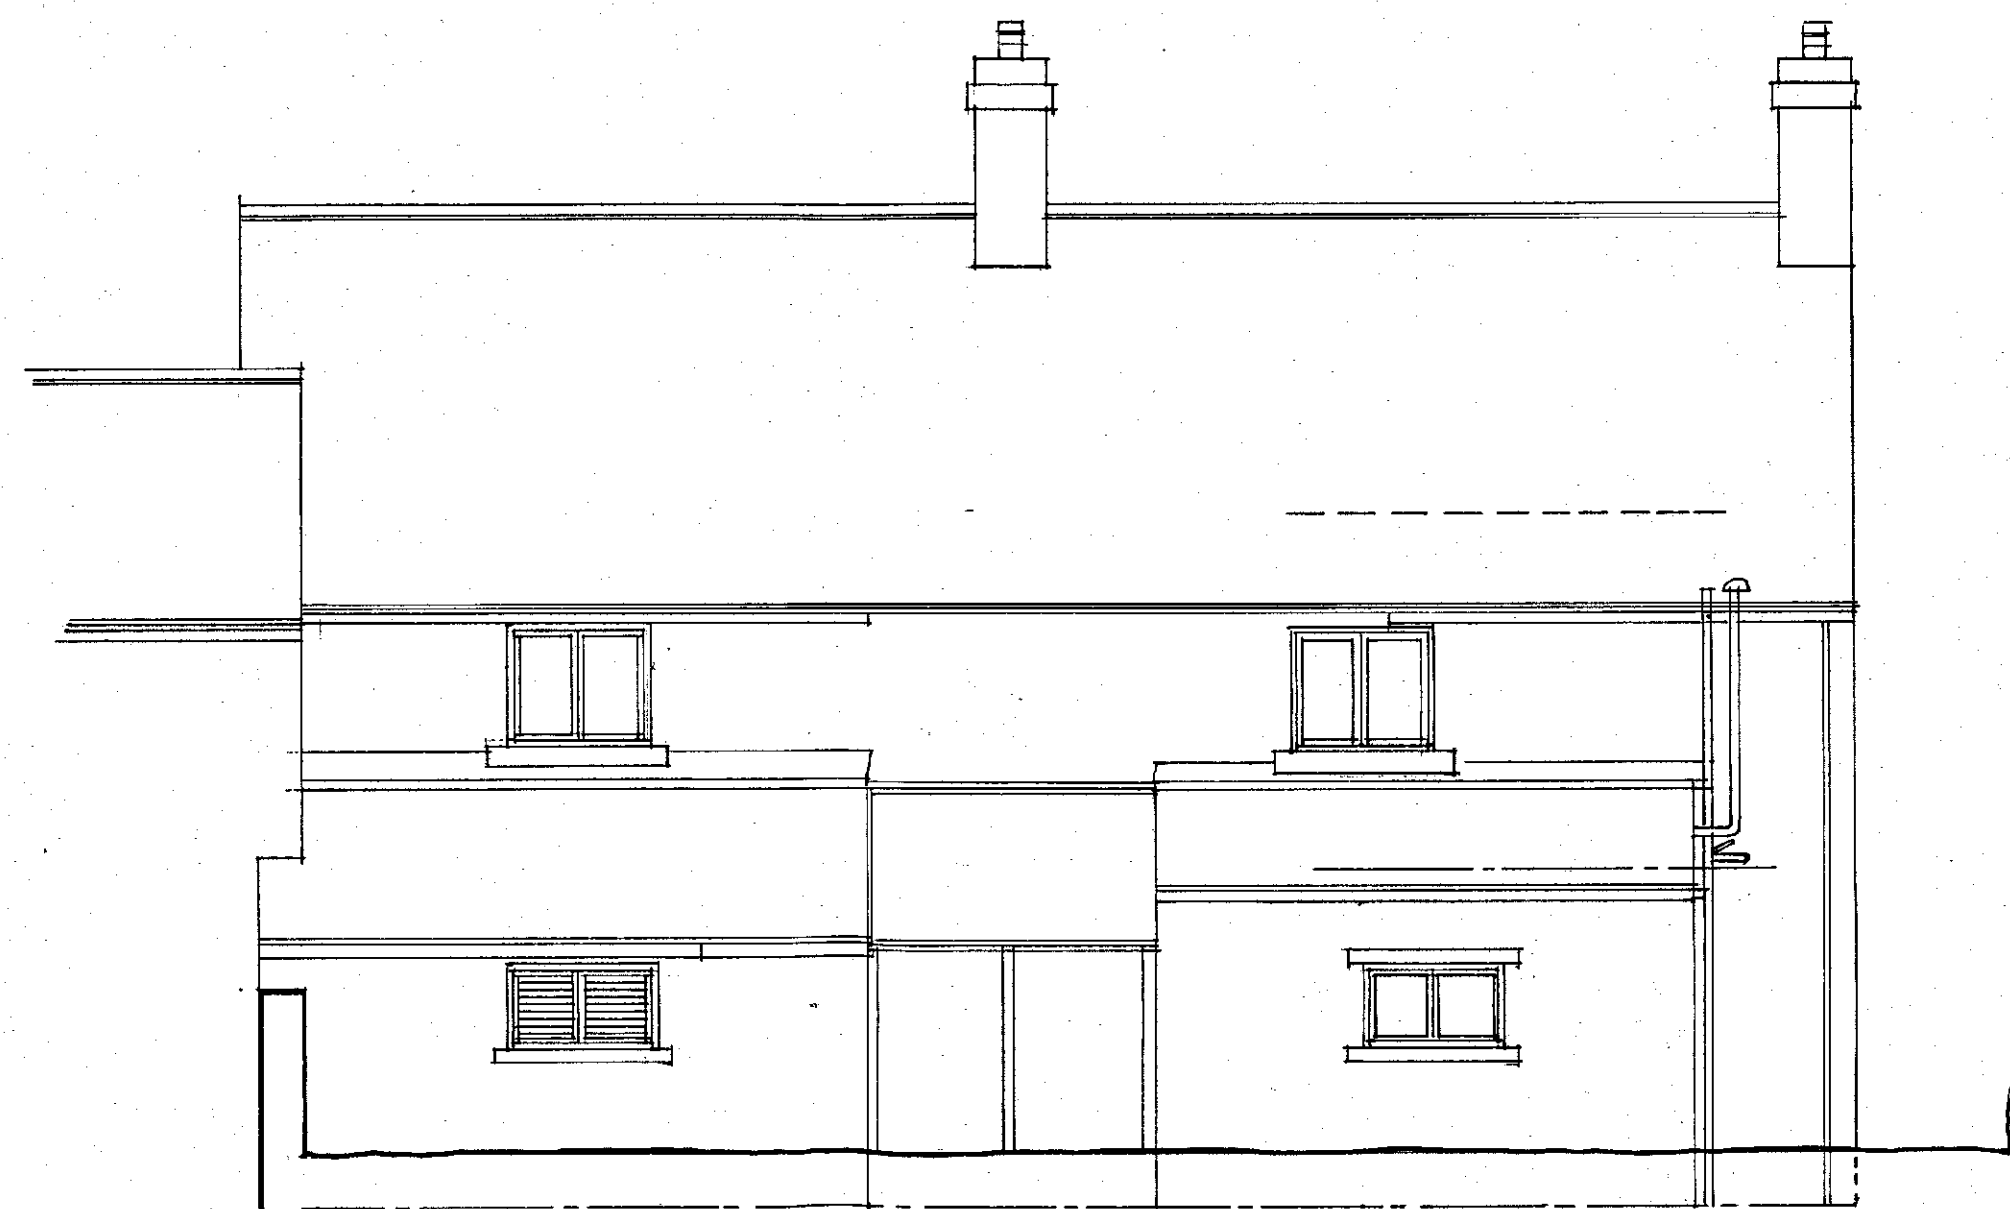


REAR ELEVATION

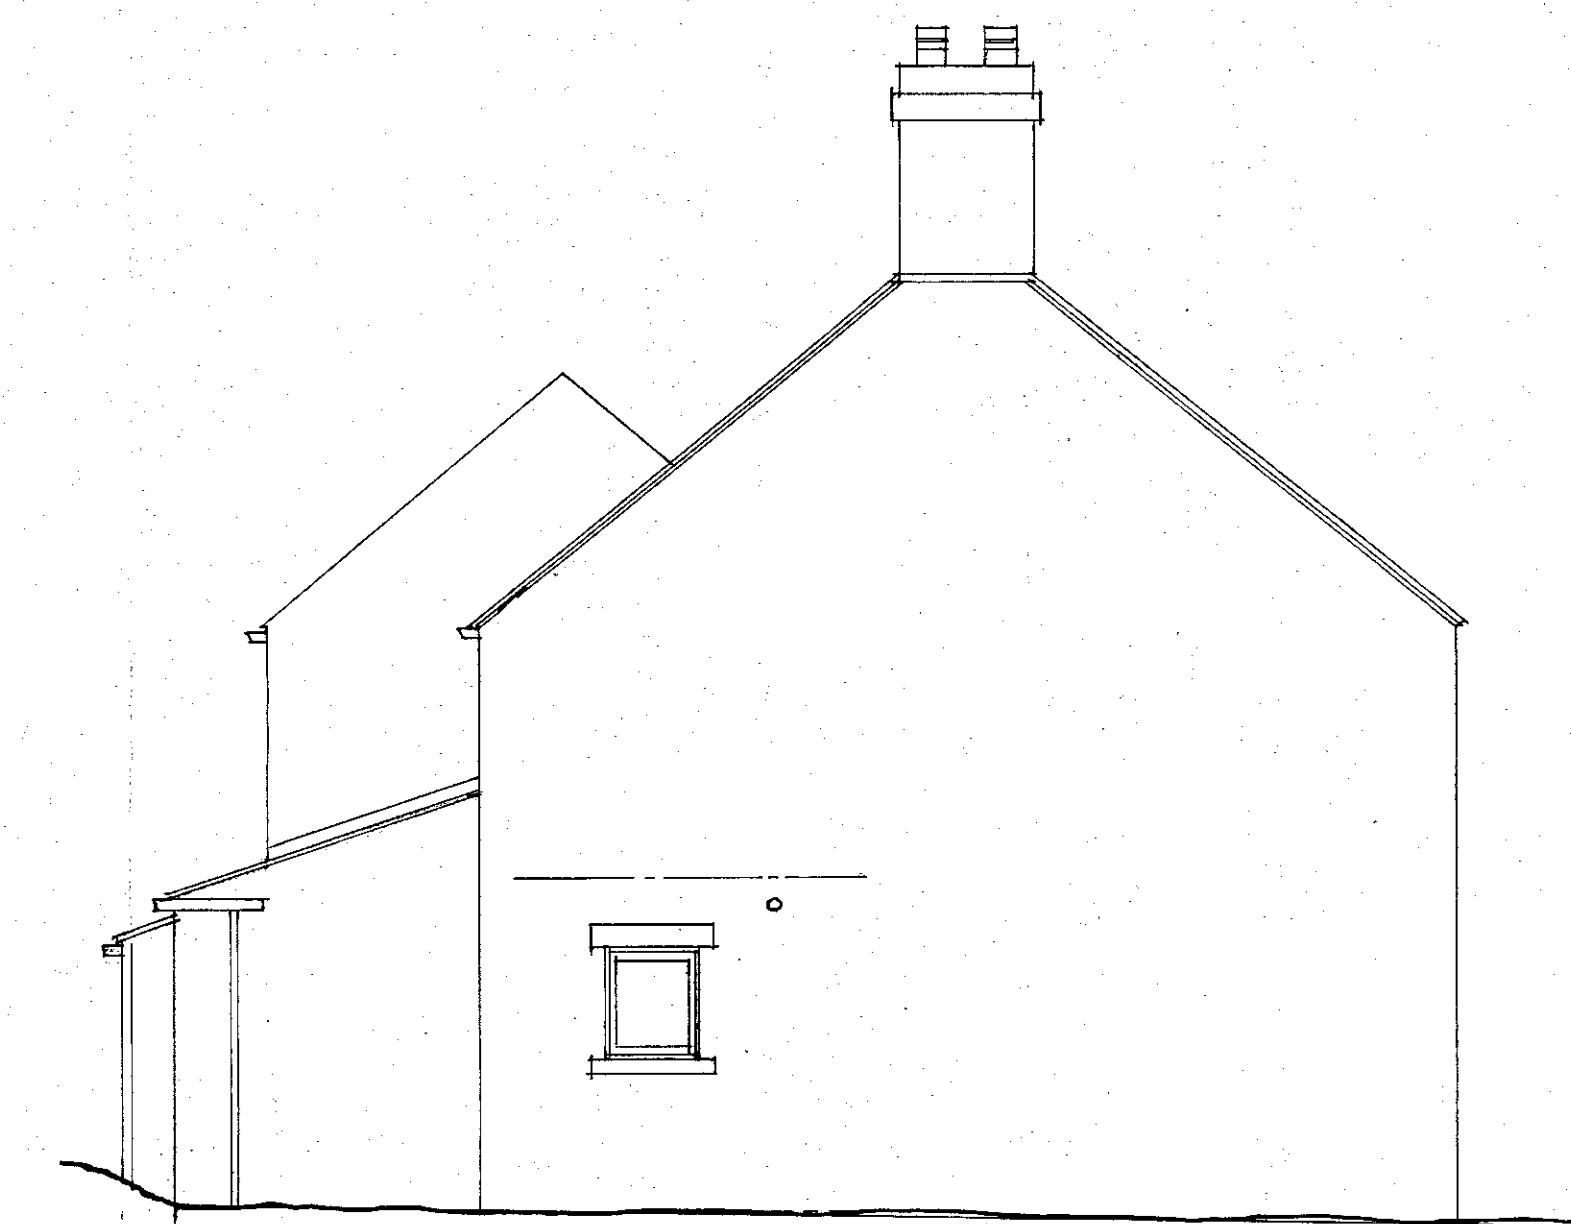

SIDE ELEVATION

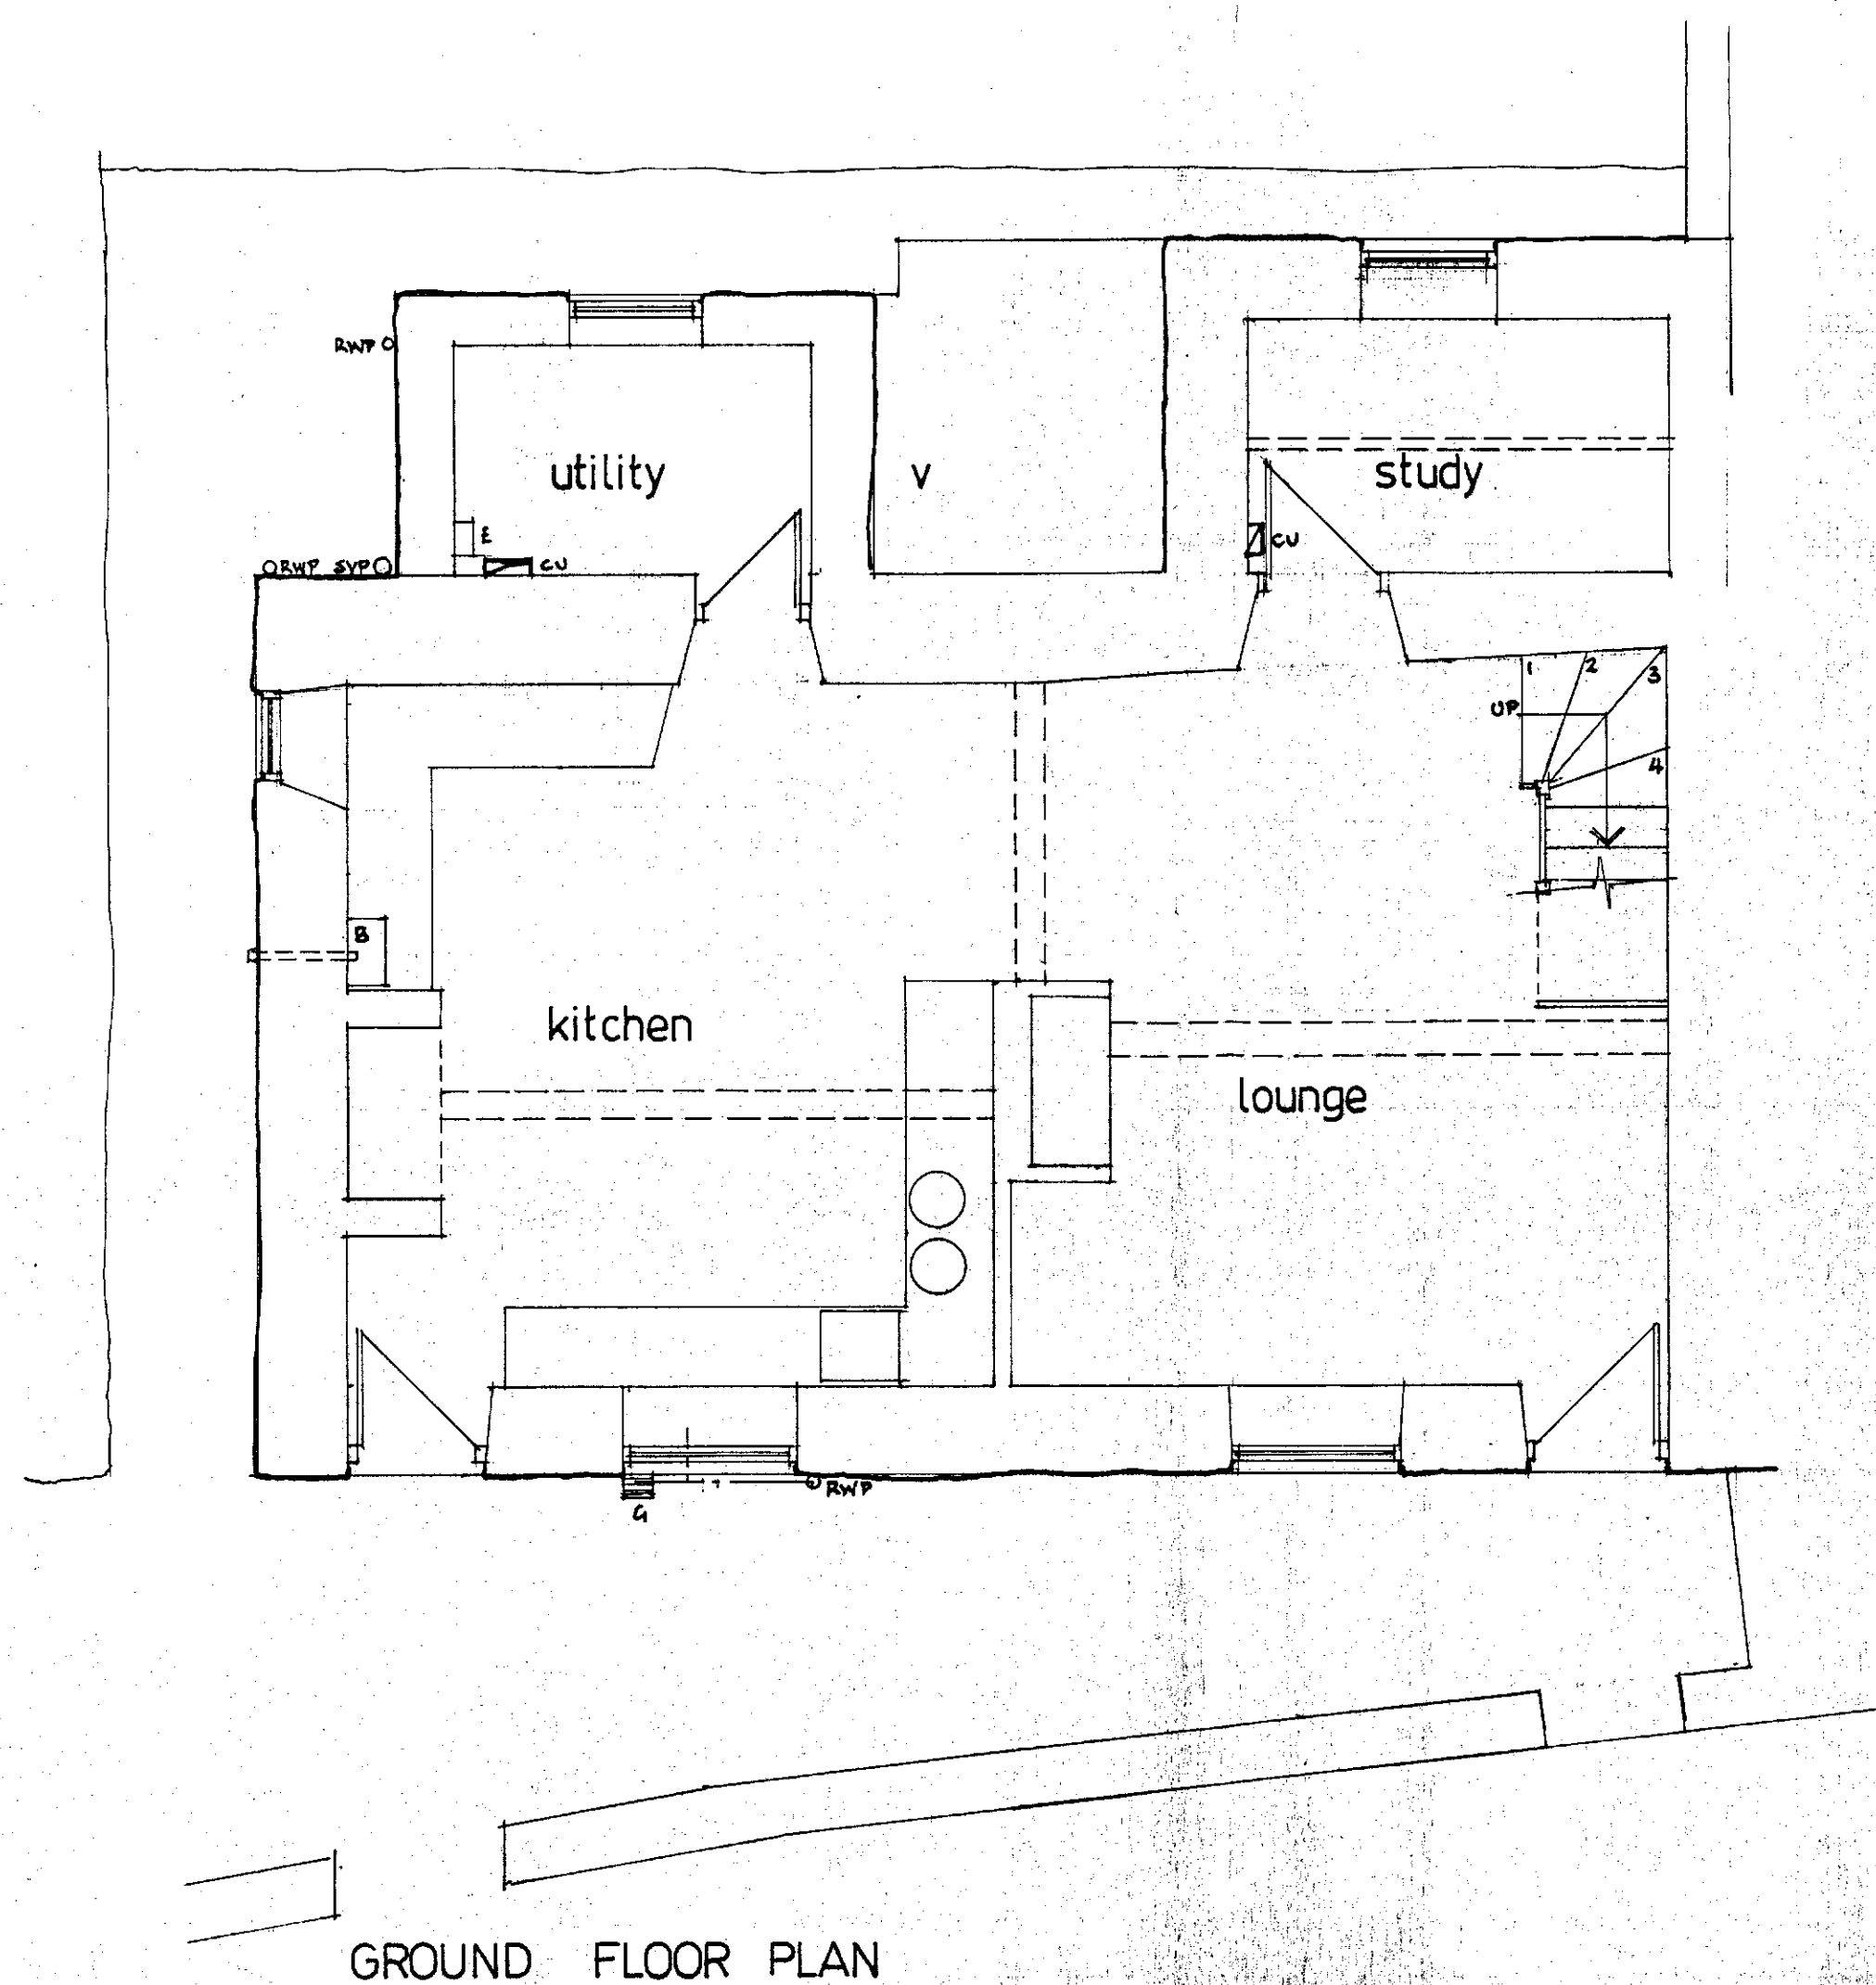

GROUND FLOOR PLAN

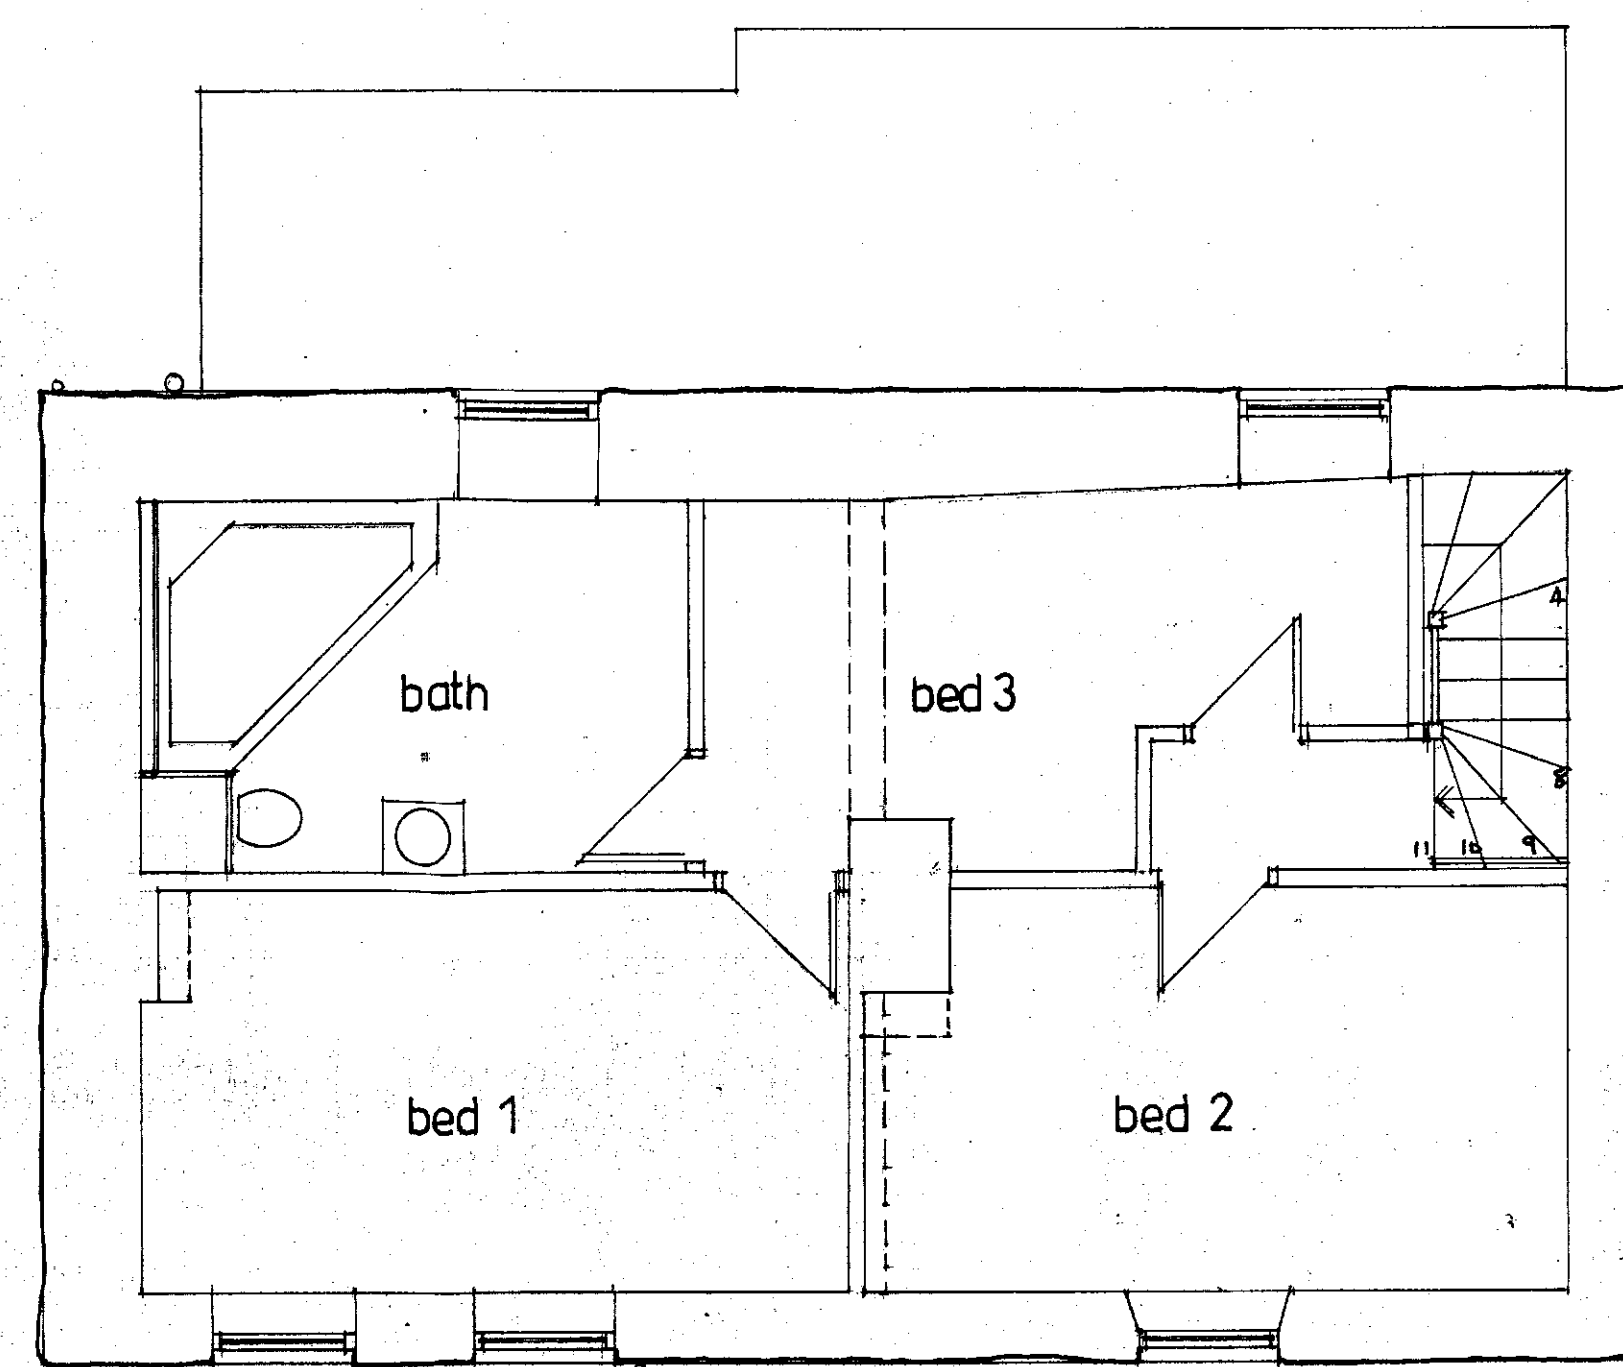

FIRST FLOOR PLAN

Revision: © Copyright

PAUL GOUDGE
Design
Architectural Designers 32 Hollybank Close
Intake
Sheffield
S12 2BN
Tel/Fax: (0114) 2544900

Client:
MR. G. VARNHAM

Drawing Title:
SURVEY AS EXISTING

Job Title:
Proposed Alterations & Extensions
at
23 Carr Head Road
Barnsley
S35

Scale: 1:50 Date: July '17 Drawn by: pg

Drawing No: 4252/1/17 Rev:

B M B C
CORPORATE MAIL ROOM
14 JUL 2017
Received by: ORIGINAL COPY

