



FRONT ELEVATION - SECTION A-A

REAR ELEVATION - SECTION B-B

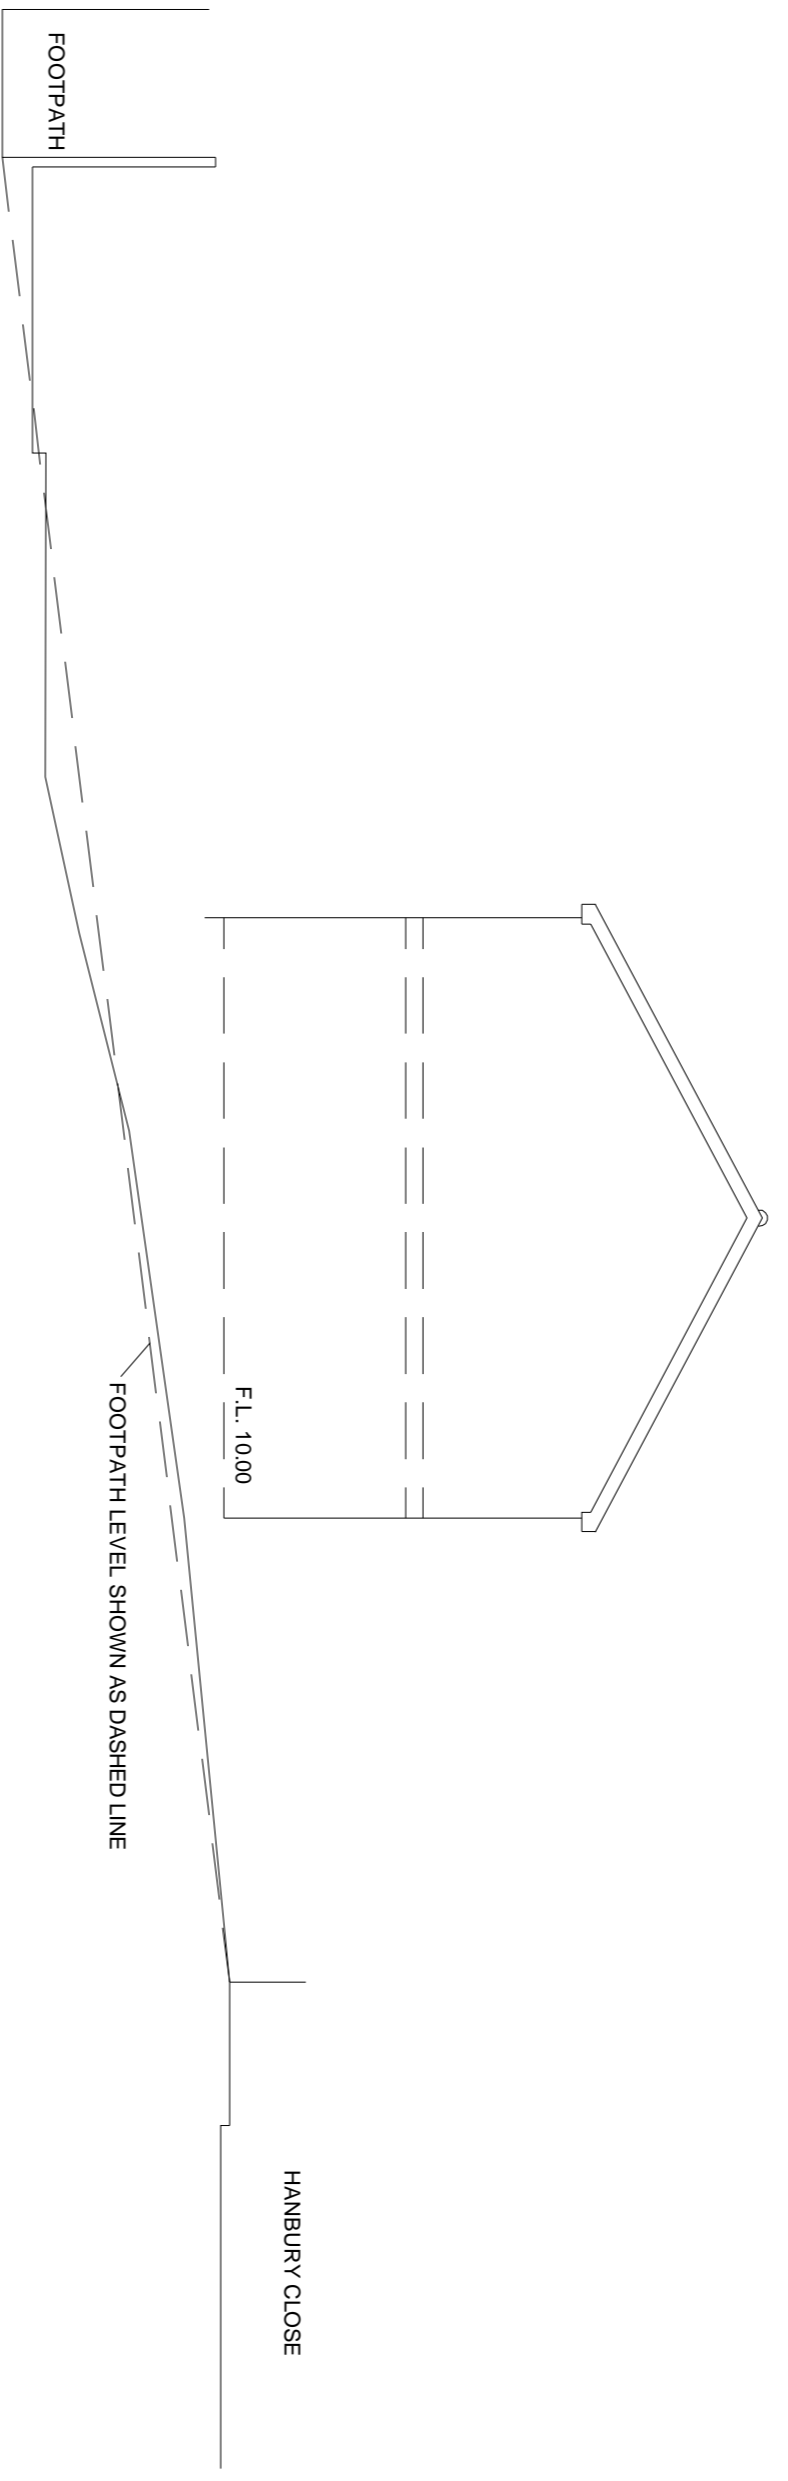

SECTION C-C

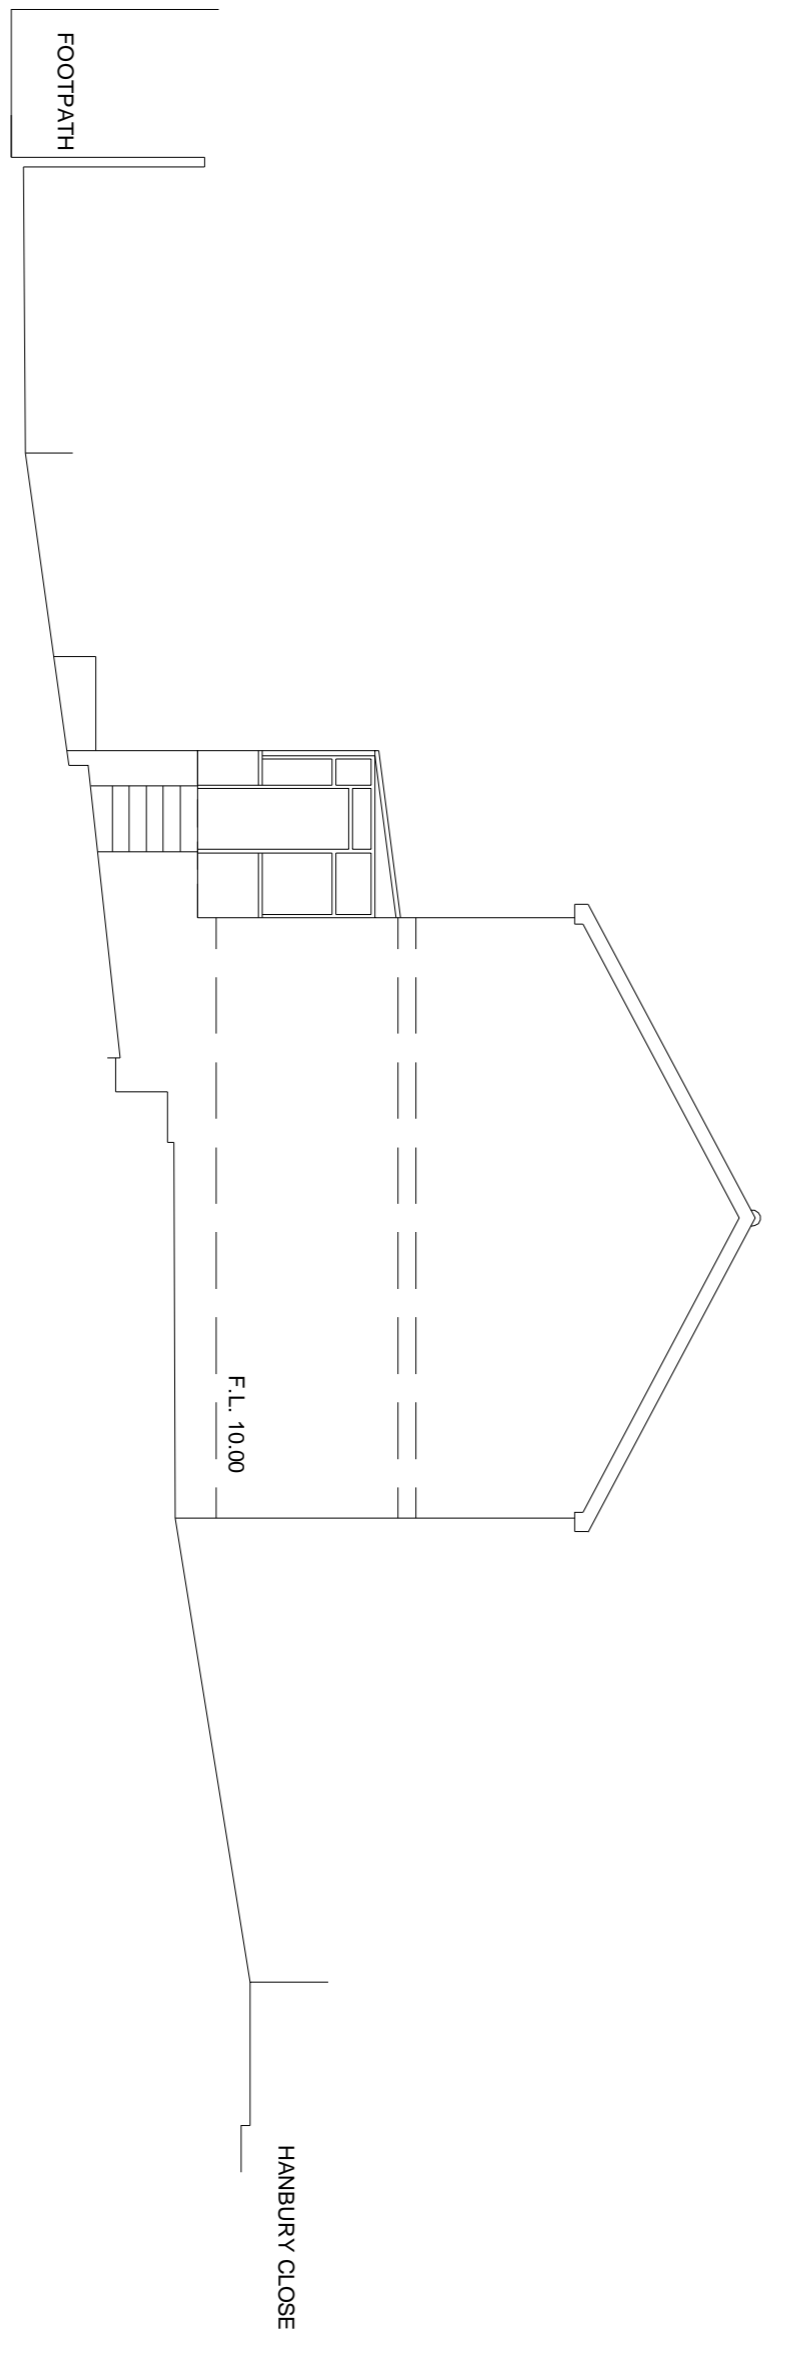

SIDE ELEVATION - SECTION D-D



SITE PLAN

AS EXISTING

Notes:

1. THE DRAWING AND THE CONTRACTS AND PARTS HEREIN ARE THE PROPERTY OF NYP ARCHITECTURAL SERVICES AND SHALL BE REGISTERED IN ENGLAND AND WALES IN ACCORDANCE WITH THE ACTS OF 1988 AND MAY BE USED OR REPRODUCED ONLY UNDER CONTRACT.
2. CONTRACTORS AND SUB-CONTRACTORS MUST CHECK AND AGREE ALL DIMENSIONS BEFORE PREPARING SHOP DRAWINGS OR COMMENCING WORK ON SITE.
3. CONTRACTORS ARE RESPONSIBLE FOR VERIFYING THE POSITION OF ANY EXISTING OR PROPOSED STRUCTURES OR SERVICES IN THE STANDARD FORM OF CONTRACT IN RESPECT OF THE WORK.
4. WRITTEN DIMENSIONS ONLY ARE TO BE USED FROM THIS DRAWING. IF ANY DIMENSION IS IN CONFLICT WITH THE DRAWING, THE WRITTEN DIMENSIONS SHALL TAKE PRECEDENCE.

Revisions:

Date	Suffix	Description

Revisions:

Date	Suffix	Description

NYP ARCHITECTURAL SERVICES

The Grove, High Street, Coburn, Barnley, S19 3HG. Tel: 01728 200893 Email: sales@nypas.com / support@nypas.com

Project: 25 HANBURY CLOSE

MONK BRETTON

BARNSELEY

Drawing: SITE PLAN, ELEVATIONS AND SECTIONS

Title: AS EXISTING

Client:

Date:

Scale:

Ref: 03-10

Dwg. No. 01

Rev. A

