




FRONT ELEVATION
SCALE 1:100

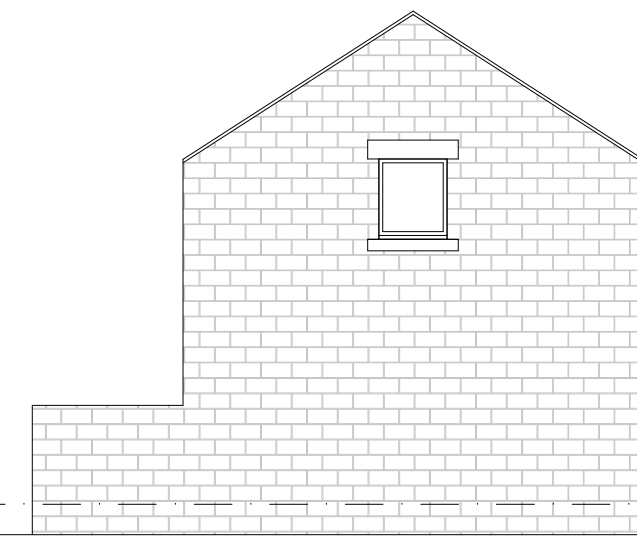


SIDE ELEVATION
SCALE 1:100




REAR ELEVATION
SCALE 1:100




REAR ELEVATION
SCALE 1:100

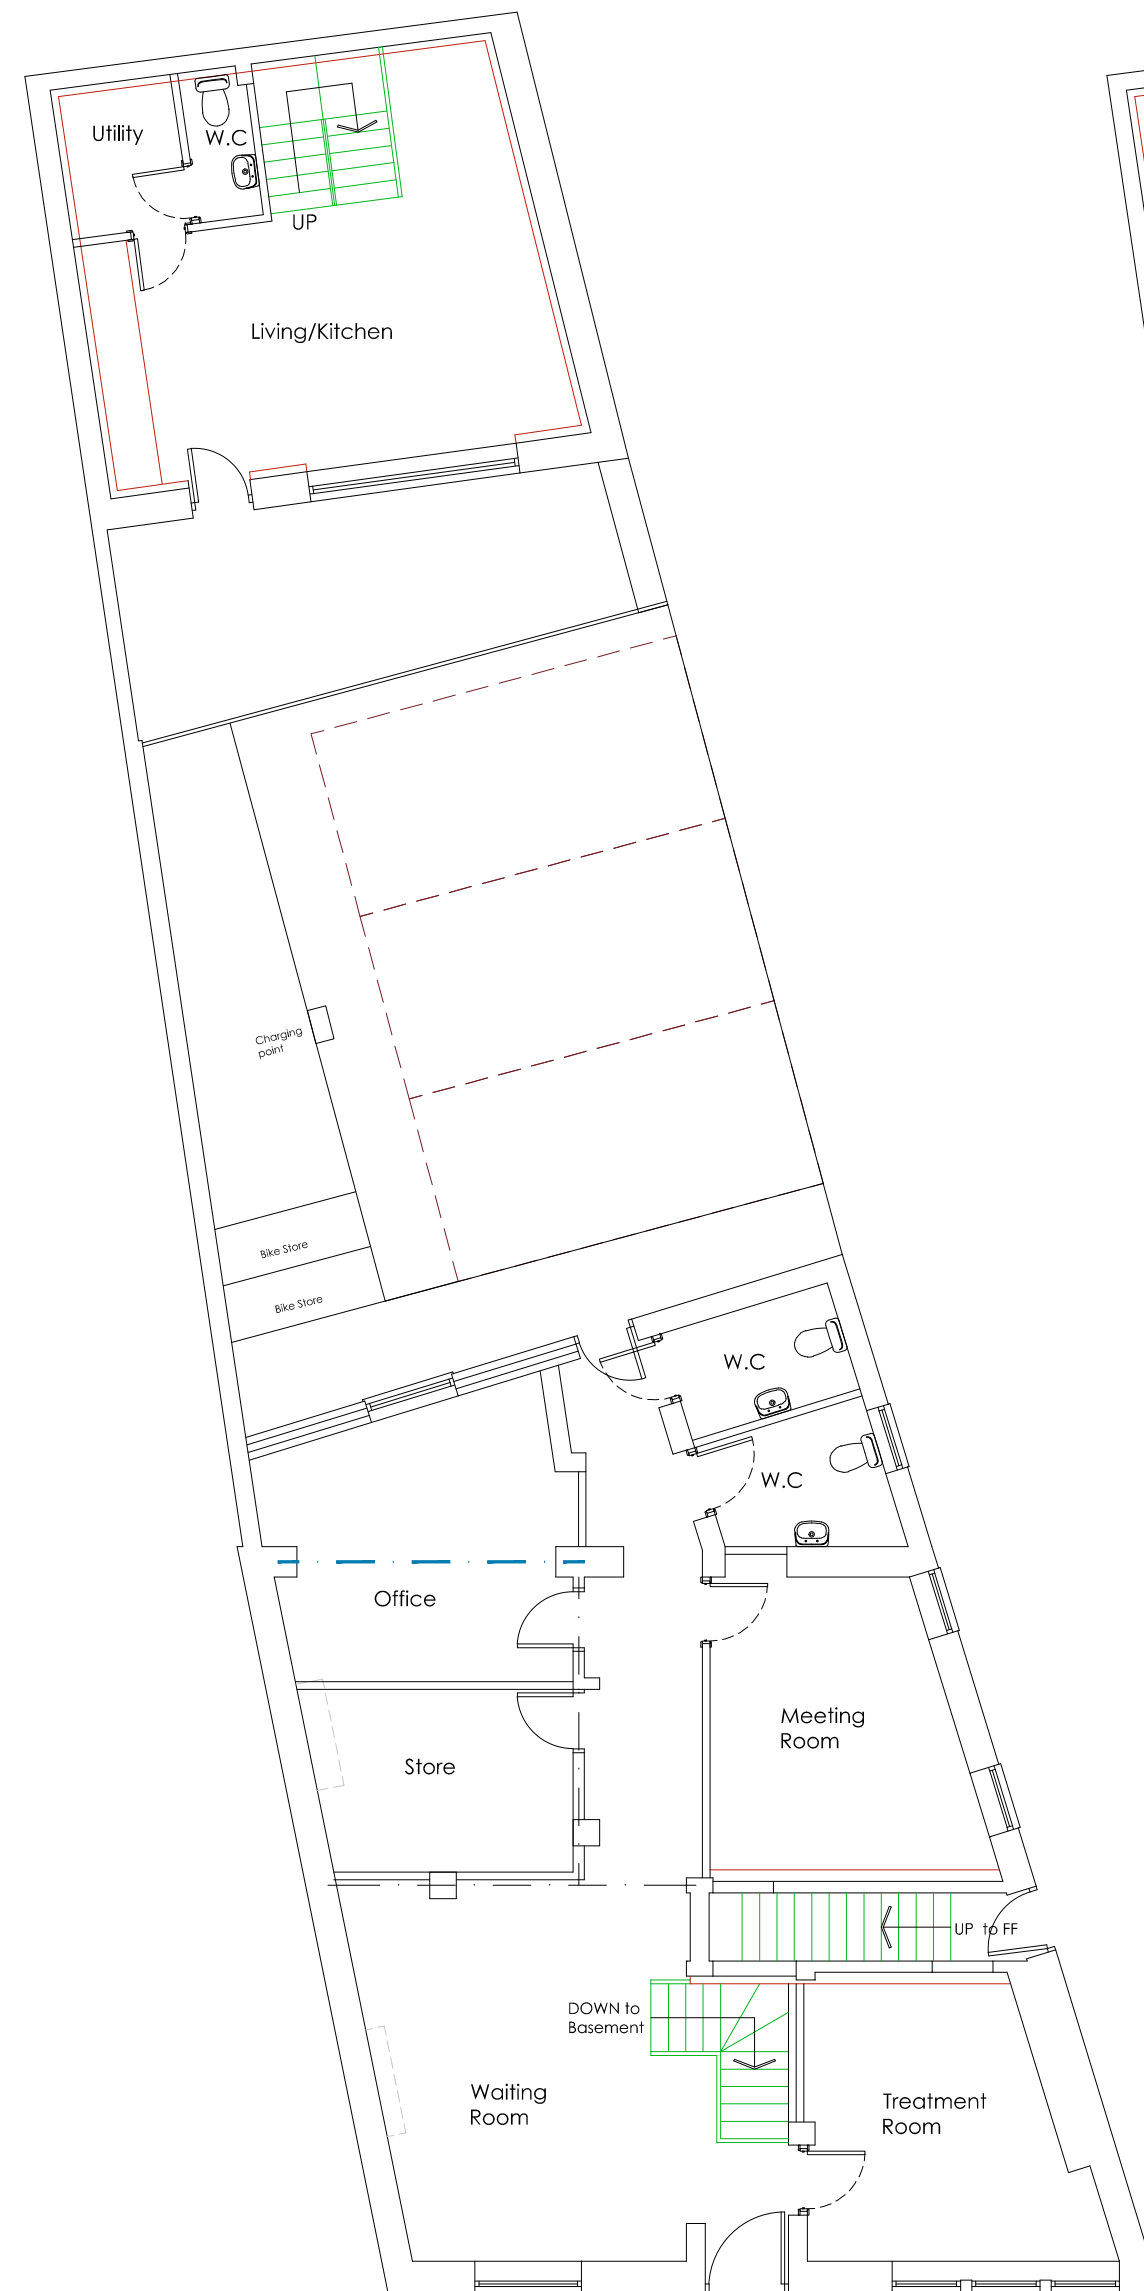

GROUND FLOOR PLAN
SCALE 1:100

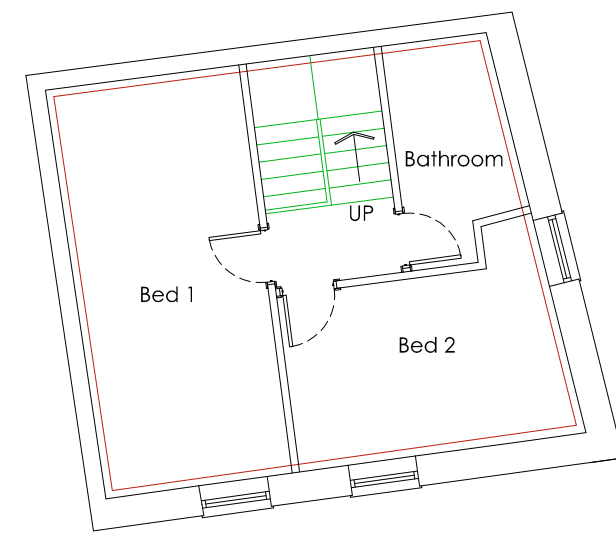

FIRST FLOOR PLAN
SCALE 1:100

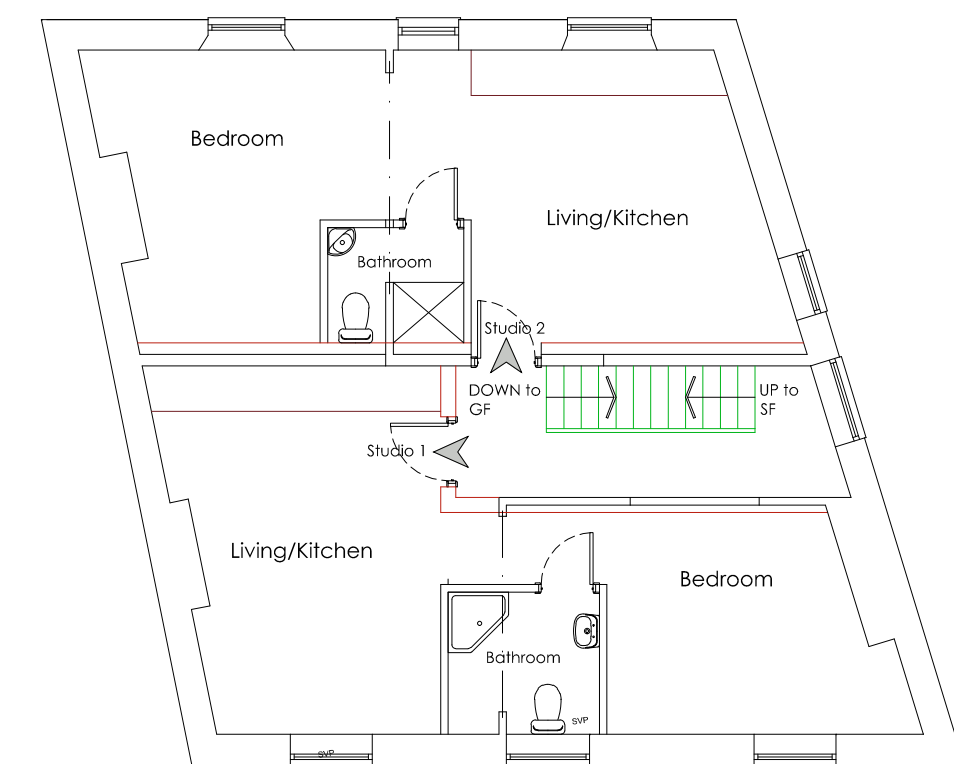


SECOND FLOOR PLAN
SCALE 1:100



SITE PLAN
SCALE 1:500



LOCATION PLAN
SCALE 1:100

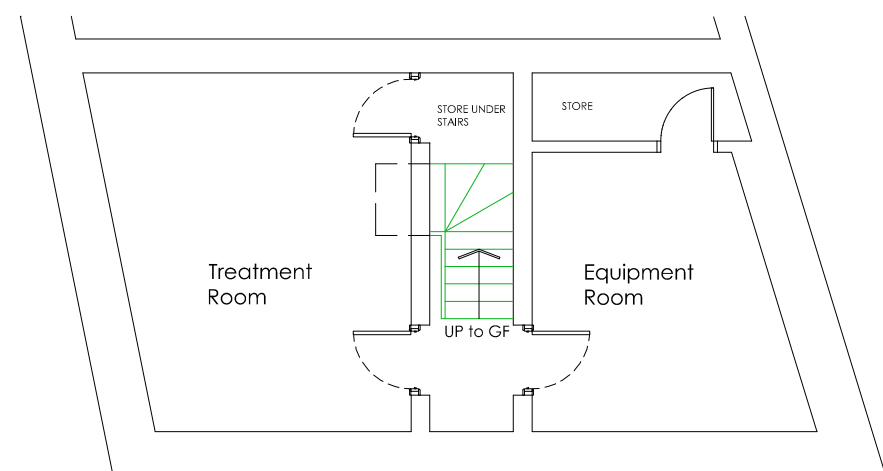

BASEMENT PLAN
SCALE 1:100

			OFFICE ONE, 34 VICTORIA ROAD, BARNLEY, S70 2BU			Phone: 01226 208482 Email: info@whiteaguspартnership.co.uk Web: www.whiteaguspартnership.co.uk					
ARCHITECTURAL SERVICES						Project.					
PROPOSED SHOP & FLATS THE CRANBERRY, DODWORTH RD BARNLEY, S70 6HB						Client. MRS TRUMAN					
Drawing Title. PROPOSED PLANS & ELEVATIONS						Date. NOV 2019		Scale. 1:50 @ A1		Ref. 19-112	
Date 28/01/2020						Suffix A		Description REVISED FOR PLANNING		Date	
										Dwg. No. 01	
										Rev. A	