

Notes:

PLANNING DRAWINGS, NOT TO BE USED FOR BUILDING REGULATIONS OR CONSTRUCTION PURPOSES
COPYRIGHT OF THIS DRAWING BELONGS TO DESIGNSPACE ARCHITECTS, STRICTLY NO COPYING, HIRING OR
LENDING WITHOUT AUTHORISATION

Revision: A

Revision List:
A - 27/11/25 - Listed building consent windows

0 5m

Project/ Client: Garden Cottage, Wortley

Drawing Title: Elevations - Existing


Drawing Number: 1061/TP/009

Scale at A3: 1:100@A3

Date: Sept 12



North Elevation - Existing

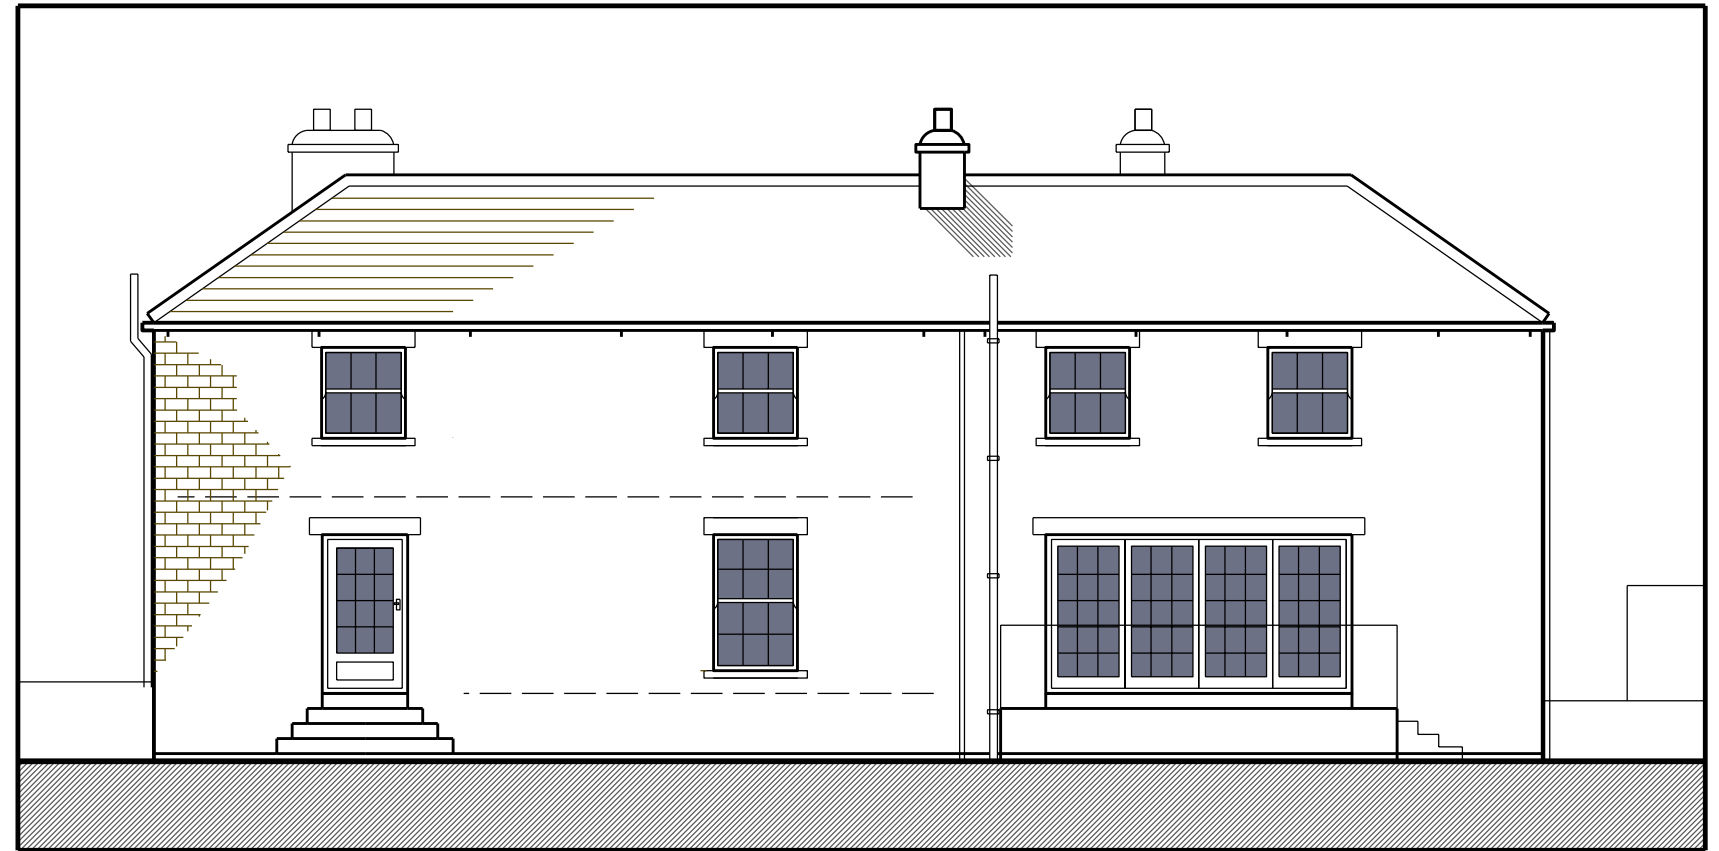

East Elevation - Existing



South Elevation - Existing



West Elevation - Existing