



**PROPOSED
SIDE ELEVATION**
SCALE 1:100

**PROPOSED
FRONT ELEVATION**
SCALE 1:100


**PROPOSED
SIDE ELEVATION**
SCALE 1:100





**EXISTING
SIDE ELEVATION**
SCALE 1:100

**EXISTING
FRONT ELEVATION**
SCALE 1:100


**EXISTING
SIDE ELEVATION**
SCALE 1:100

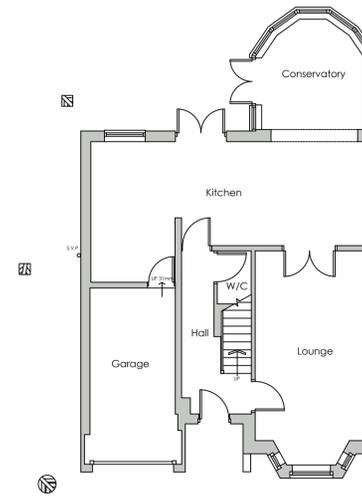


EXISTING FLOOR PLANS
SCALE 1:100

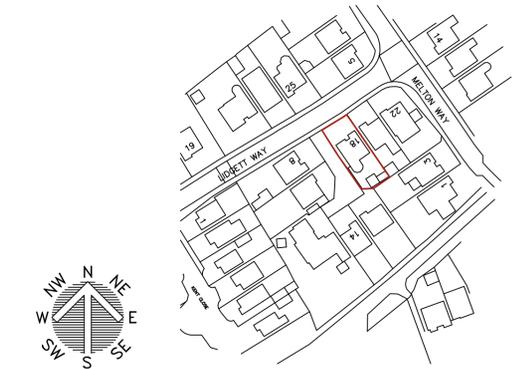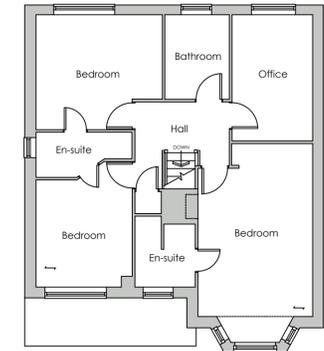

LOCATION PLAN
SCALE 1:1250

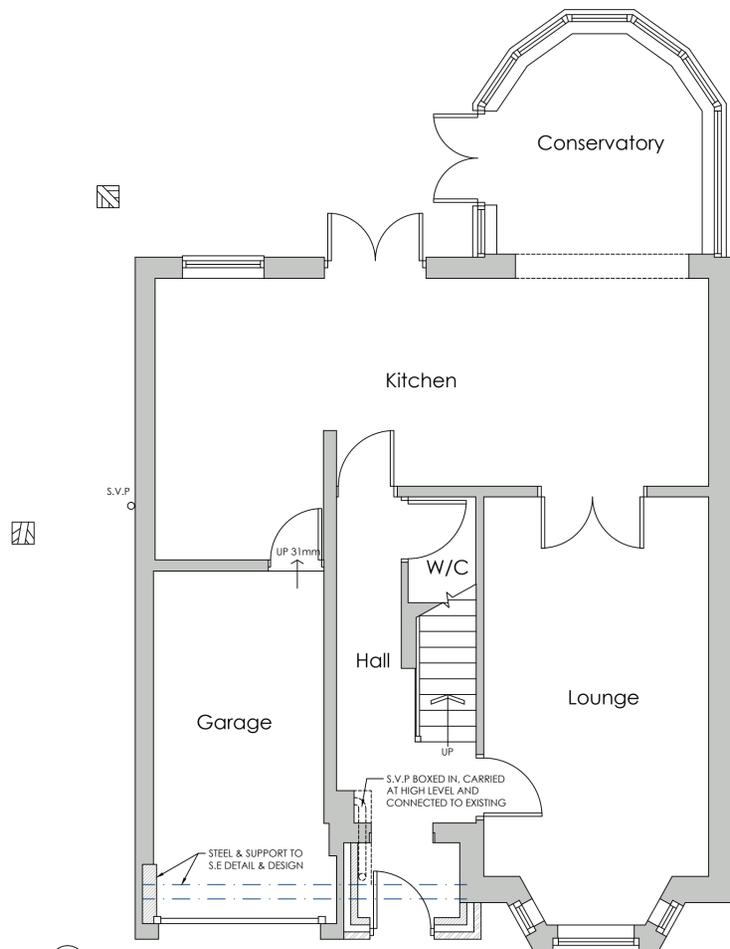

**PROPOSED GROUND
FLOOR PLAN**
SCALE 1:50

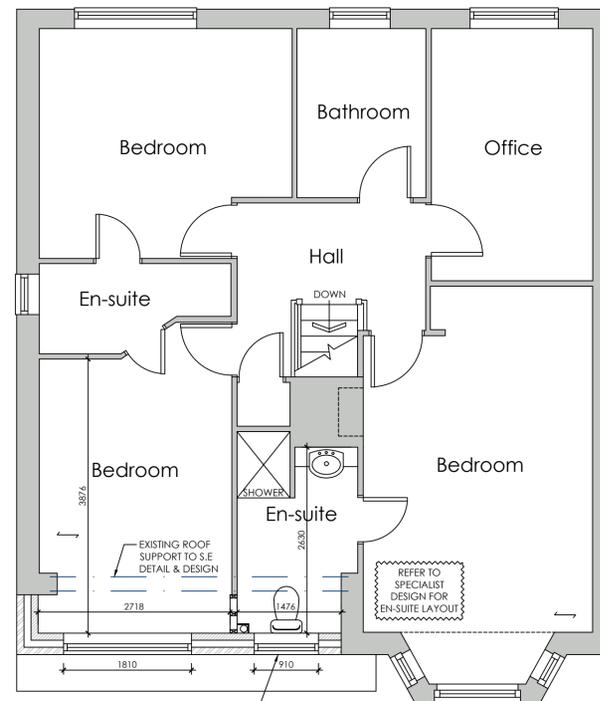

**PROPOSED FIRST
FLOOR PLAN**
SCALE 1:50



BLOCK PLAN
SCALE 1:500

 White Agus Architectural Services			OFFICE ONE, DRILL HALL, 11 EASTGATE, BARNESLEY, S70 2EU			Phone: 01226 208482 Email: info@whiteagus.co.uk Web: www.whiteagus.co.uk		
Project: PROPOSED FRONT EXTENSION AT 18 LIDGETT WAY, ROYSTON BARNESLEY, S71 4FD				Client: MR LEE CAWSTON				
Drawing Title: PLANS AND ELEVATIONS		Date: APRIL 2025		Scale: 1:50 & 1:100 @ A1				
Ref: 24-113		Dwg. No: 01		Rev.				
Date	Suffix	Description	Date	Suffix	Description			