


EXISTING GABLES.
1. EXISTING GABLES TO BE TAKEN DOWN AND REBUILT OR TAKEN TO A LINE AND BUILT OFF ACCORDING TO CLIENTS WISHES.
2. SEE NOTE ON EXISTING ELEVATIONS BELOW.
NEW FACING BRICKWORK SPECIFICATION.
1. FACING BRICKWORK TO BE RED RUSTIC WIRE CUT TO MATCH EXISTING.
NEW ROOFTILE SPECIFICATION.
1. NEW ROOFTILES TO MATCH THE EXISTING AND TO BE HARVEST CONCRETE INTERLOCKING ROOFTILES - TYPE DOUBLE CHANNEL COLOUR ANTIQUE.
2. RIDGE TILES TO BE HALF ROUND SECTION AS EXISTING - COLOUR ANTIQUE.


NEW SLIDING FOLDING PATIO DOOR
1. TO BE IN WHITE P.V.C. OF SPECIALIST MANUFACTURE WITH THE EQUIVALENT 'U' VALUE AND THICKNESS AS THE WINDOWS AND DOORS, SEEING TO BE AS NOTE 1. IN WINDOW AND DOORS NOTES.
NEW WINDOWS AND DOORS.
1. FOR SPECIFICATIONS AND ALL NOTES SEE Dwg No ML-ELS-03.

R.W. GOODS, FASCIA, BARGE BOARDS
SOFFITS AND VERGE PROFILES (HARD ROOF AND DORMERS).
1. FOR ALL NOTES AND SPECIFICATIONS FOR THE ABOVE SEE Dwg No ML-ELS-01.

REVISIONS	
A	WINDOWS ON SIDE ELEVATION (R/H) MARKED 'X' AND 'Y' TO FORMER BED ROOMS 2 AND 3 TO BE FITTED WITH GLIDE RELEASE CATCHES FOR PURPOSES OF ESCAPE. FOR SPEC. SEE Dwg No ML-ELS-04 FOR WINDOW POSITIONS.
B	NEW HIPPED ROOF ADDED OVER REAR ROOF AS PER REQUEST FROM L.A. PLANNING.
	JULY 26
	SEPT 28

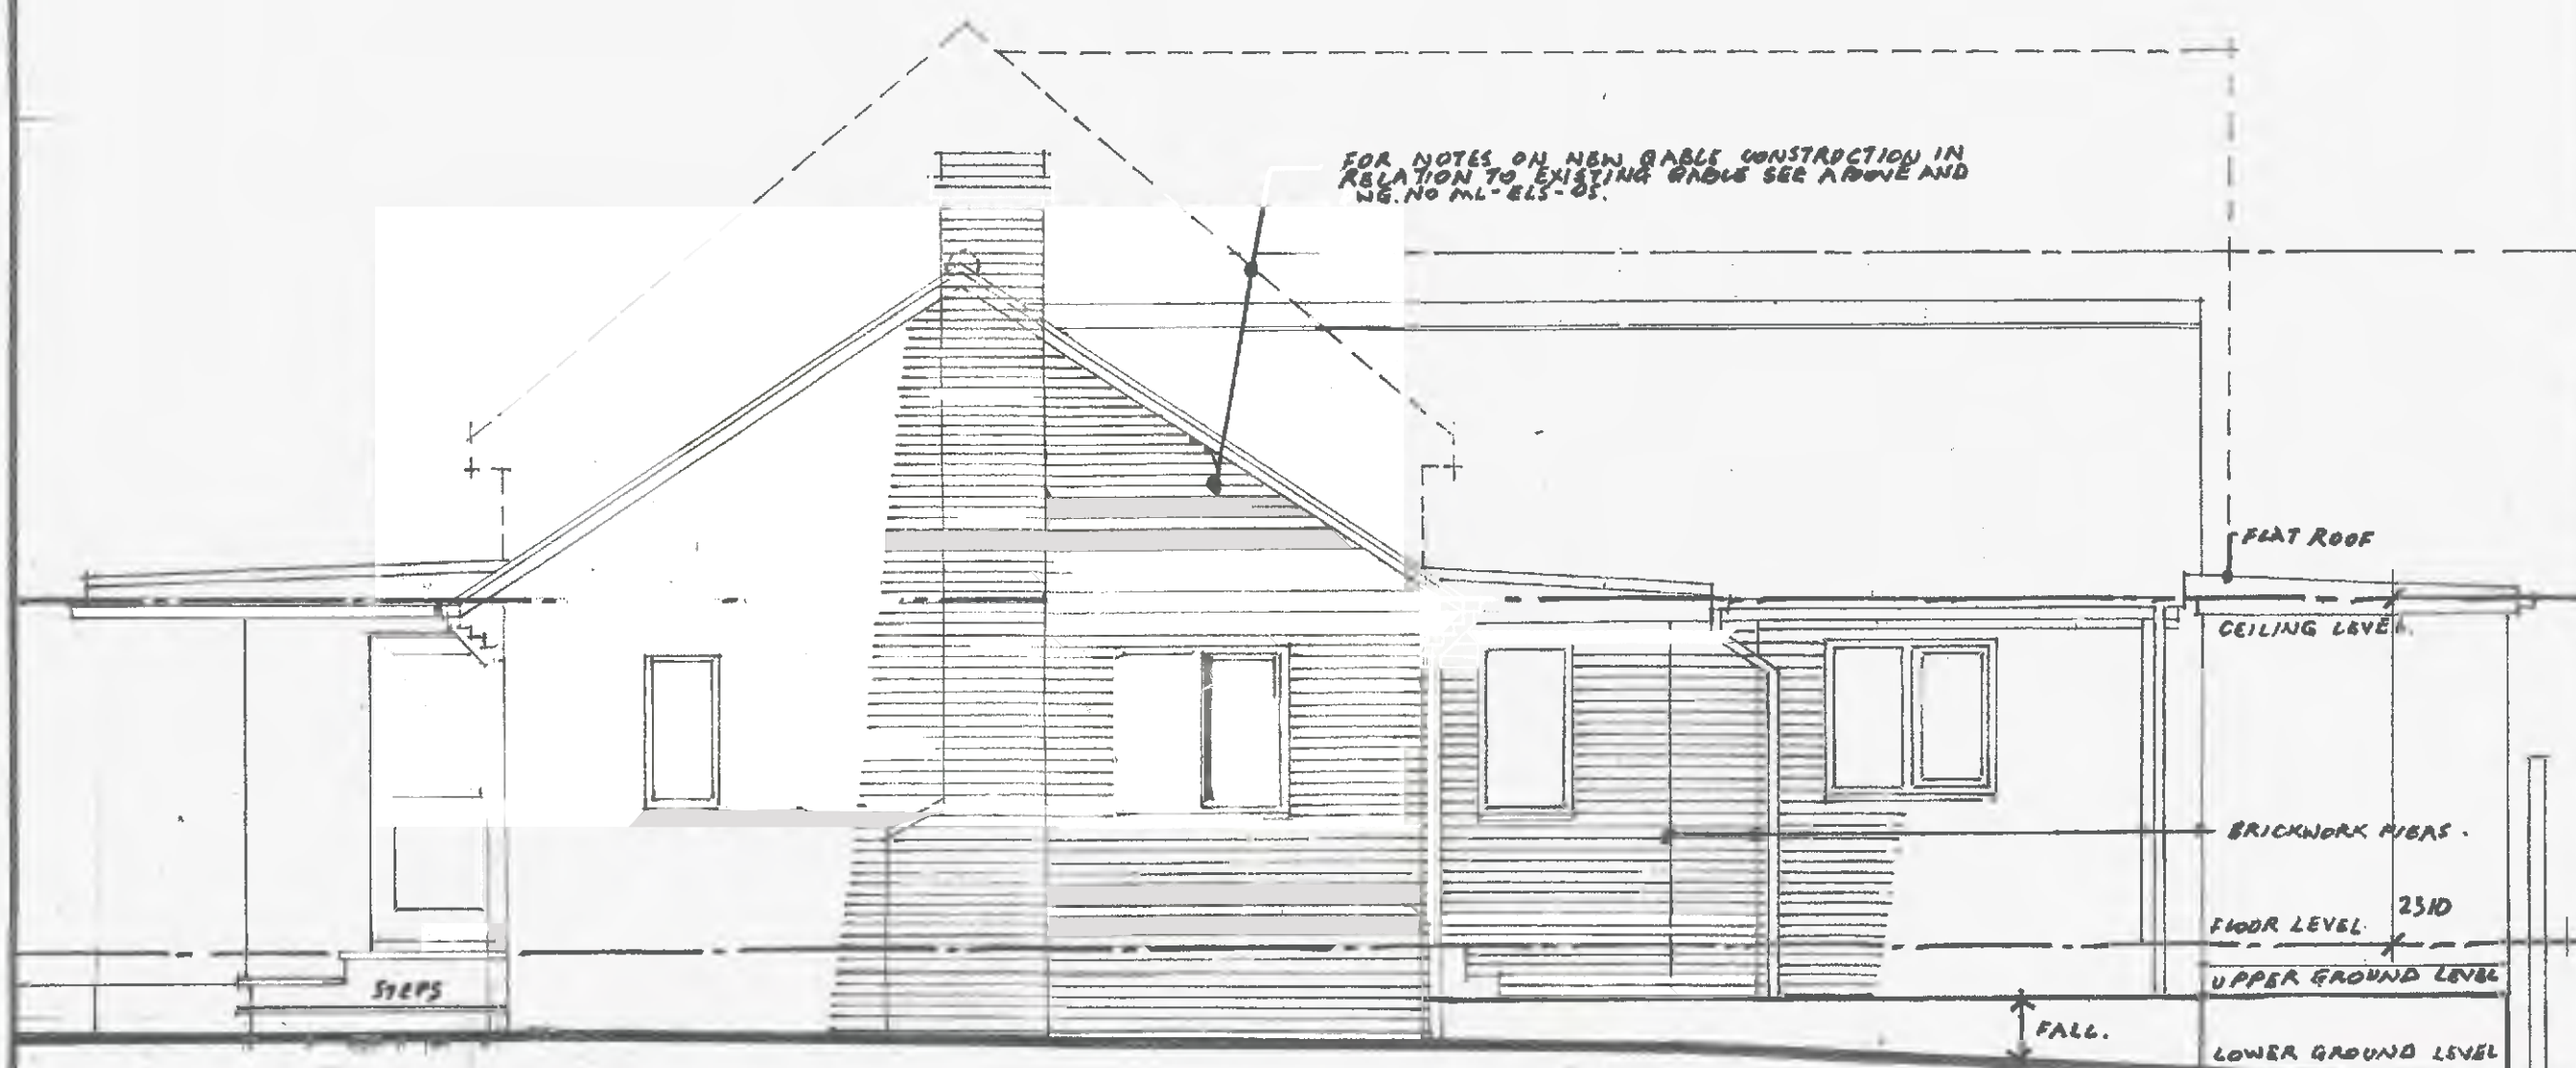


EXISTING SIDE ELEVATION. (L/H)

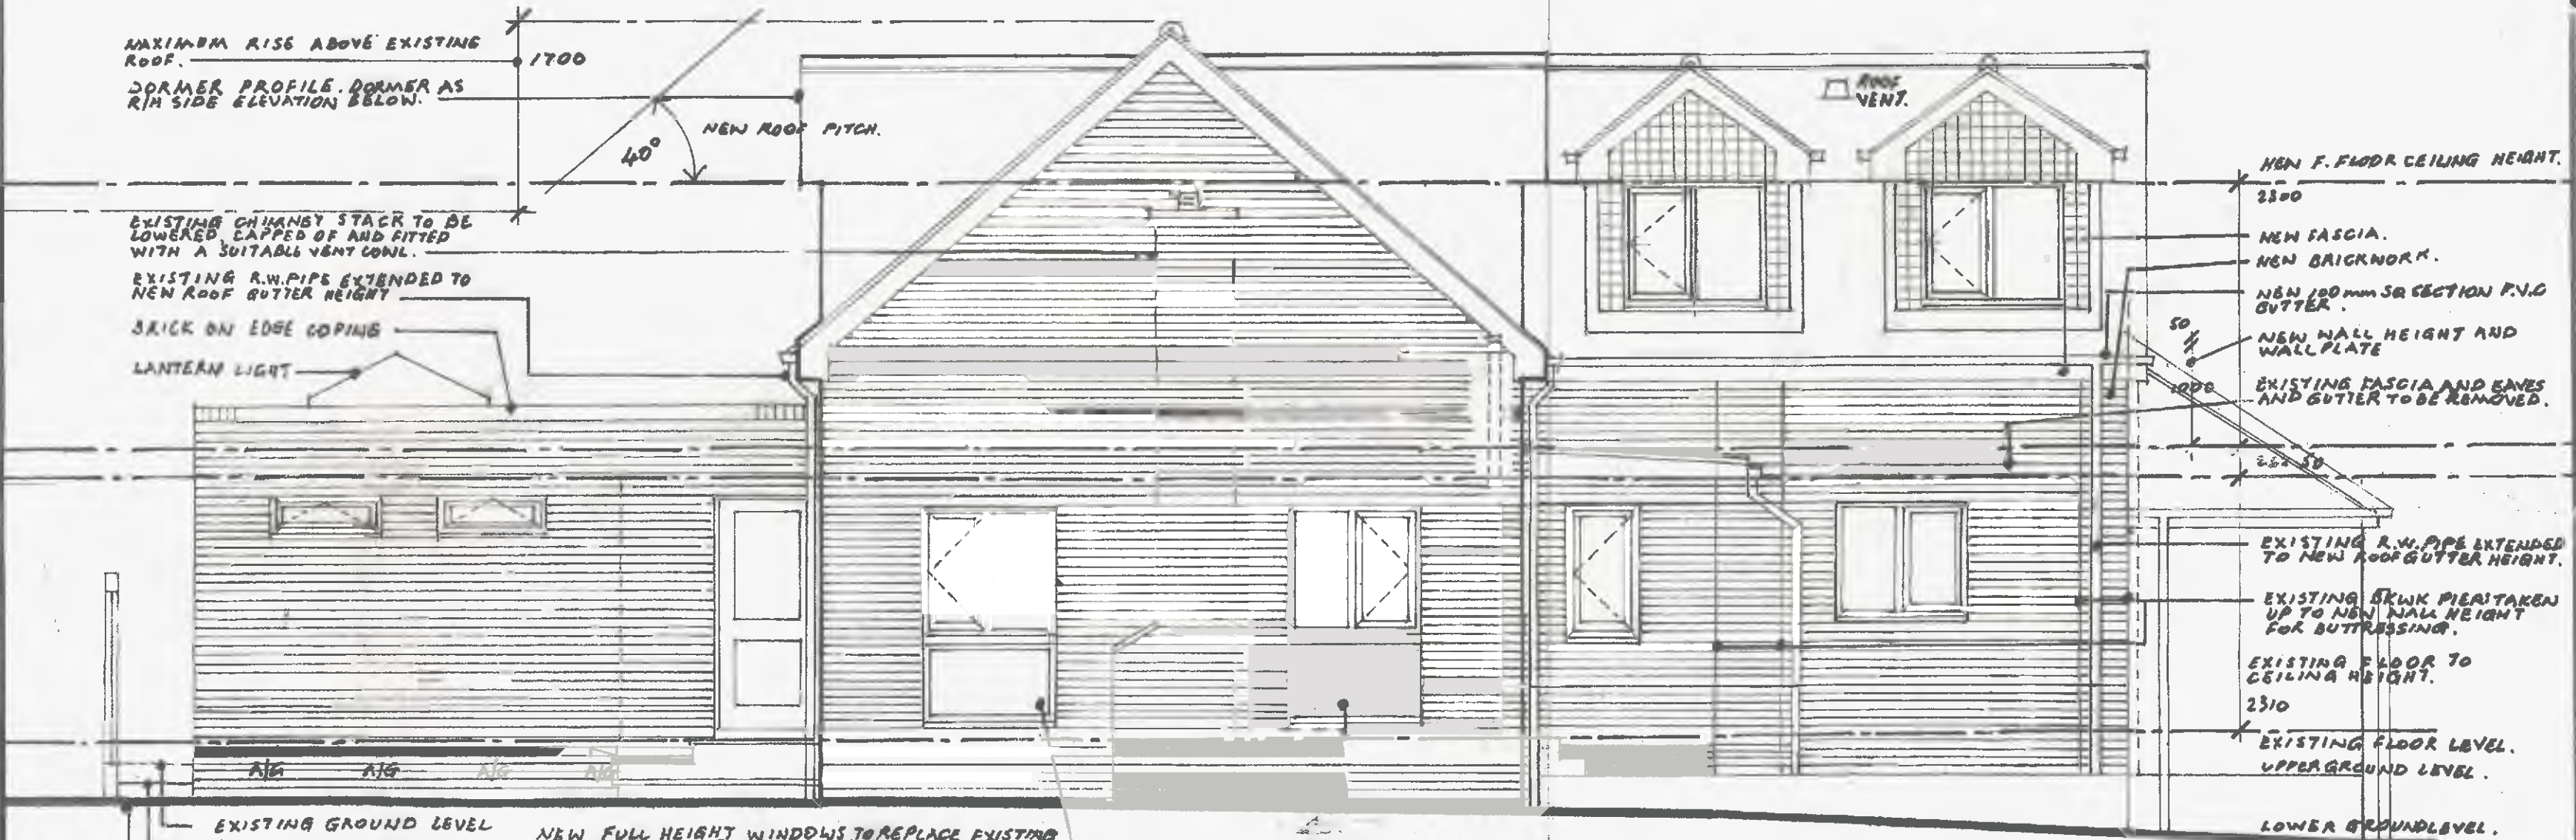


PROPOSED SIDE ELEVATION. (L/H)

EXISTING AND PROPOSED SIDE ELEVATIONS.

PROPOSED NEW ROOF WITH DORMER BEDROOMS AT 5, SAXTON CLOSE, ELSECAR, BARNSELY, S74 8BA FOR MR M. LOY AND MS. S. DENHAM.

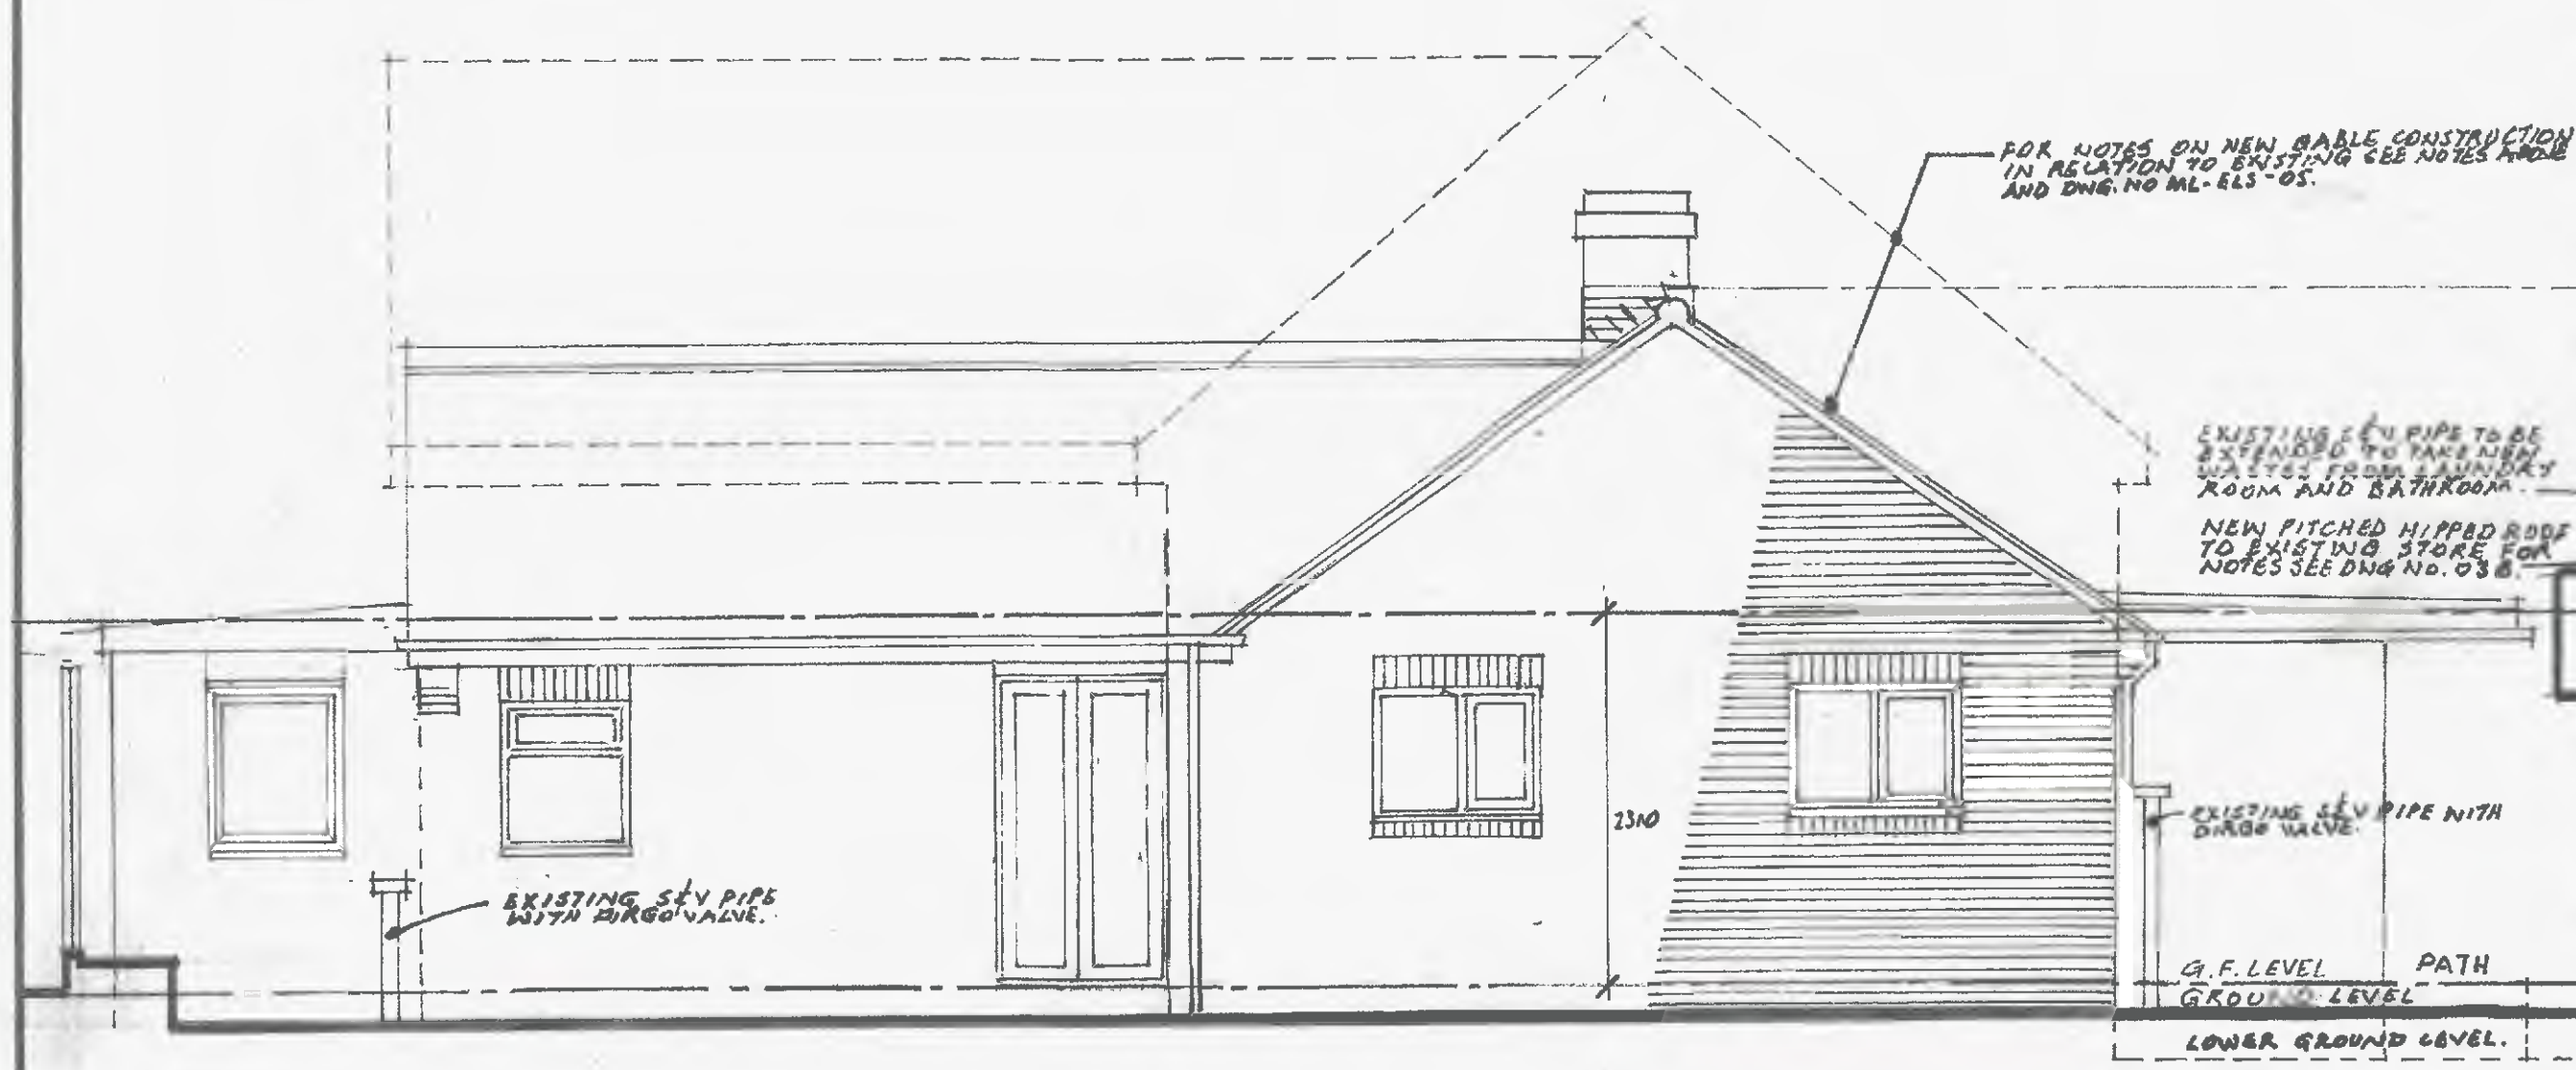


EXISTING SIDE ELEVATION. (R/H)

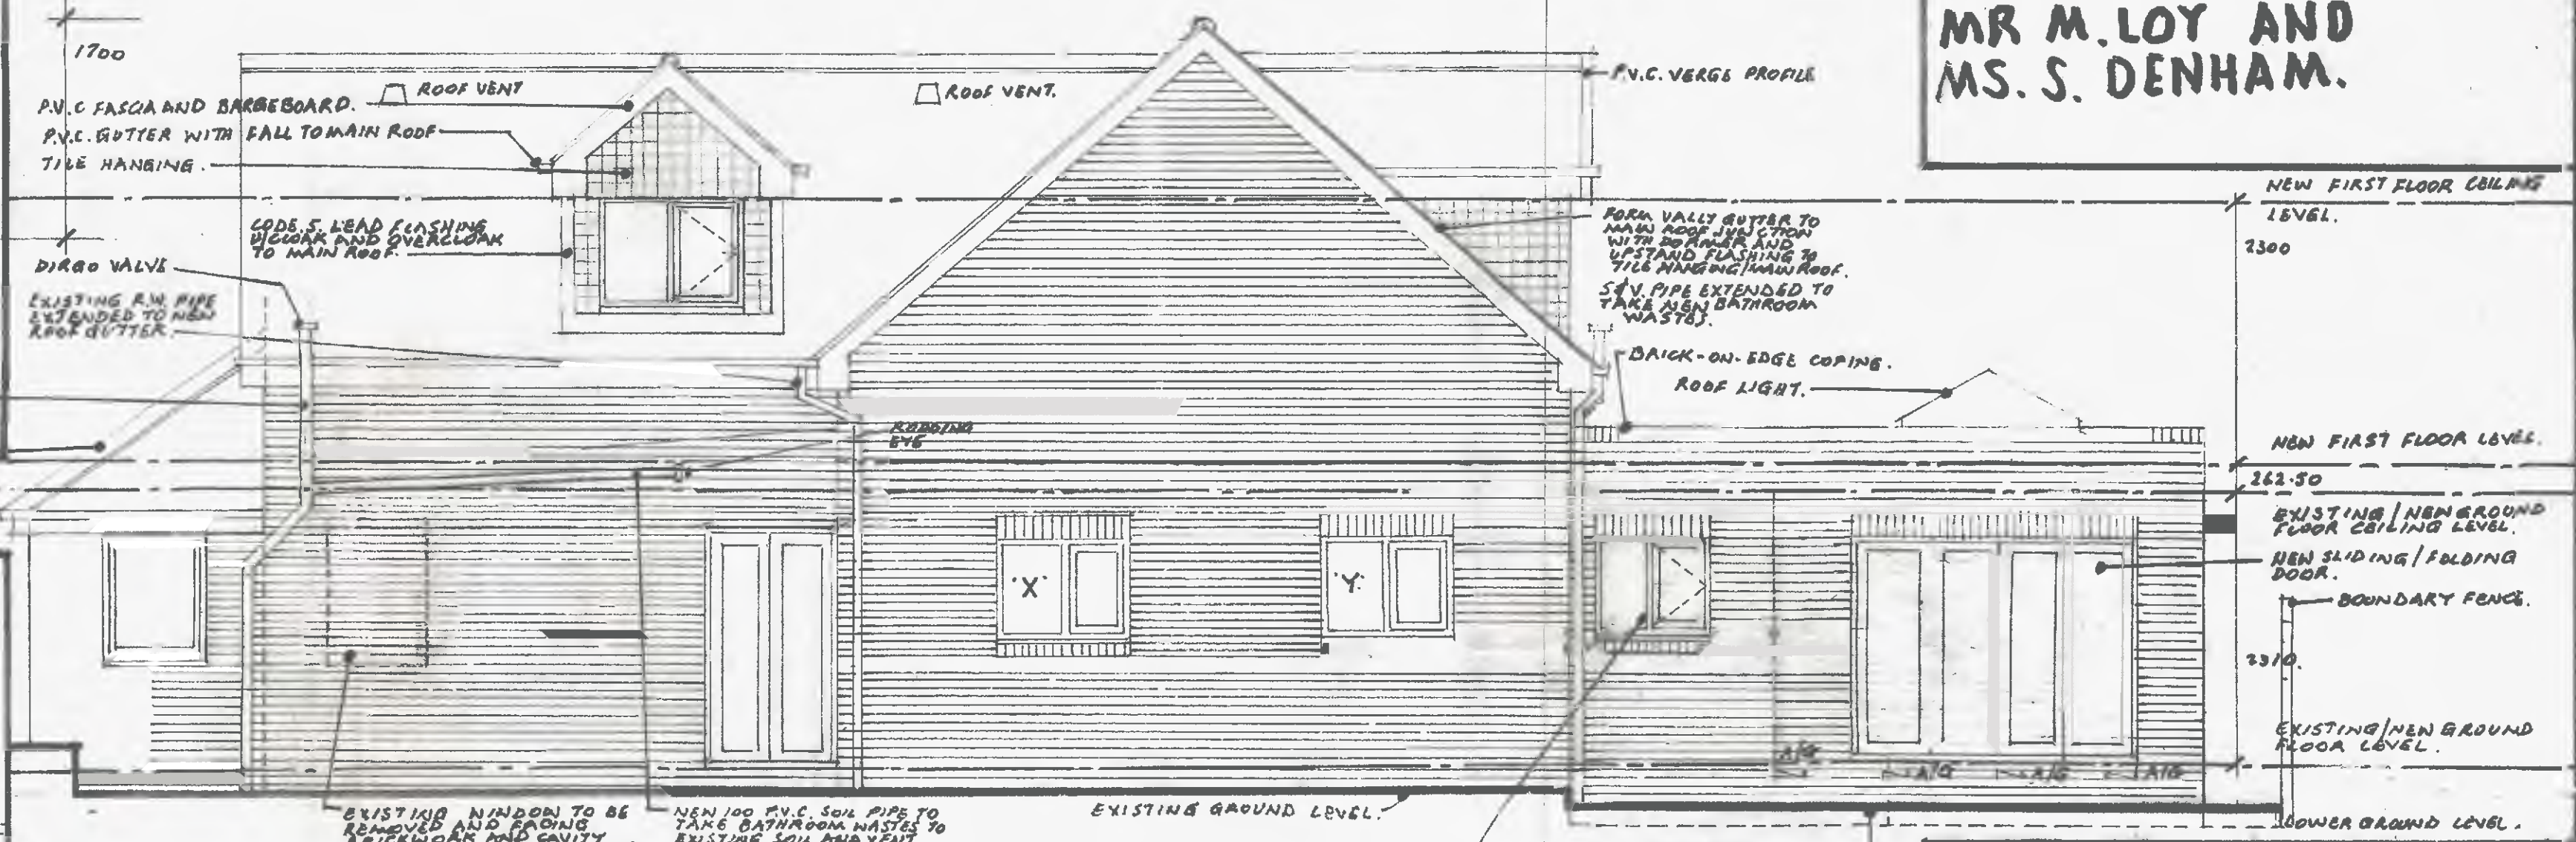

PROPOSED SIDE ELEVATION. (R/H)


SCALES.	
	1:50 METRIC.
DATE	MARCH 2026.
DRAWING No	ML-ELS-04
REVISION	8

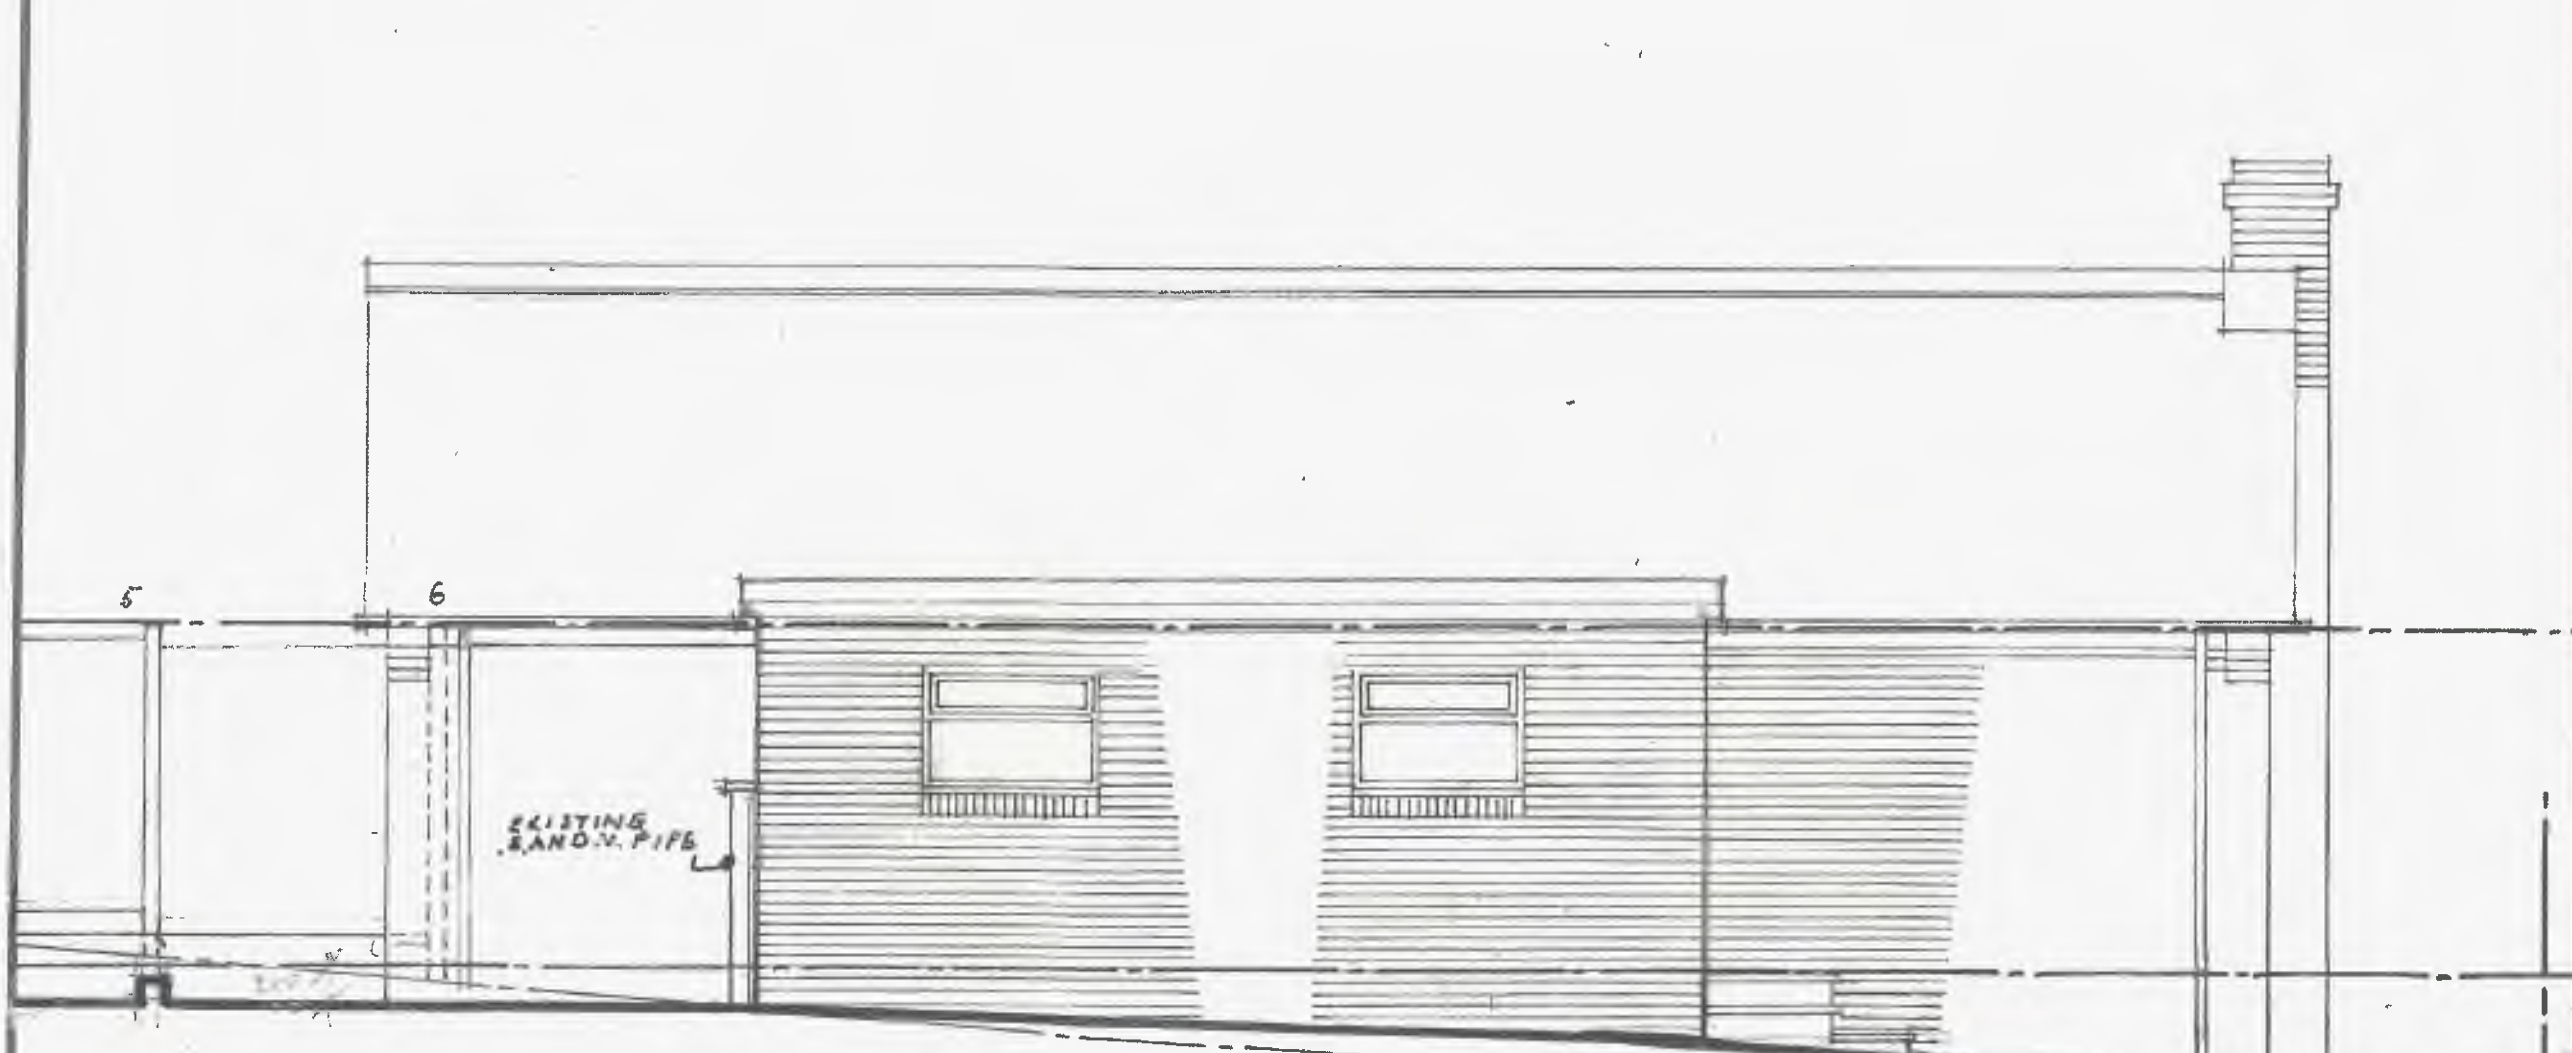


EXISTING REAR ELEVATION.



PROPOSED REAR ELEVATION.

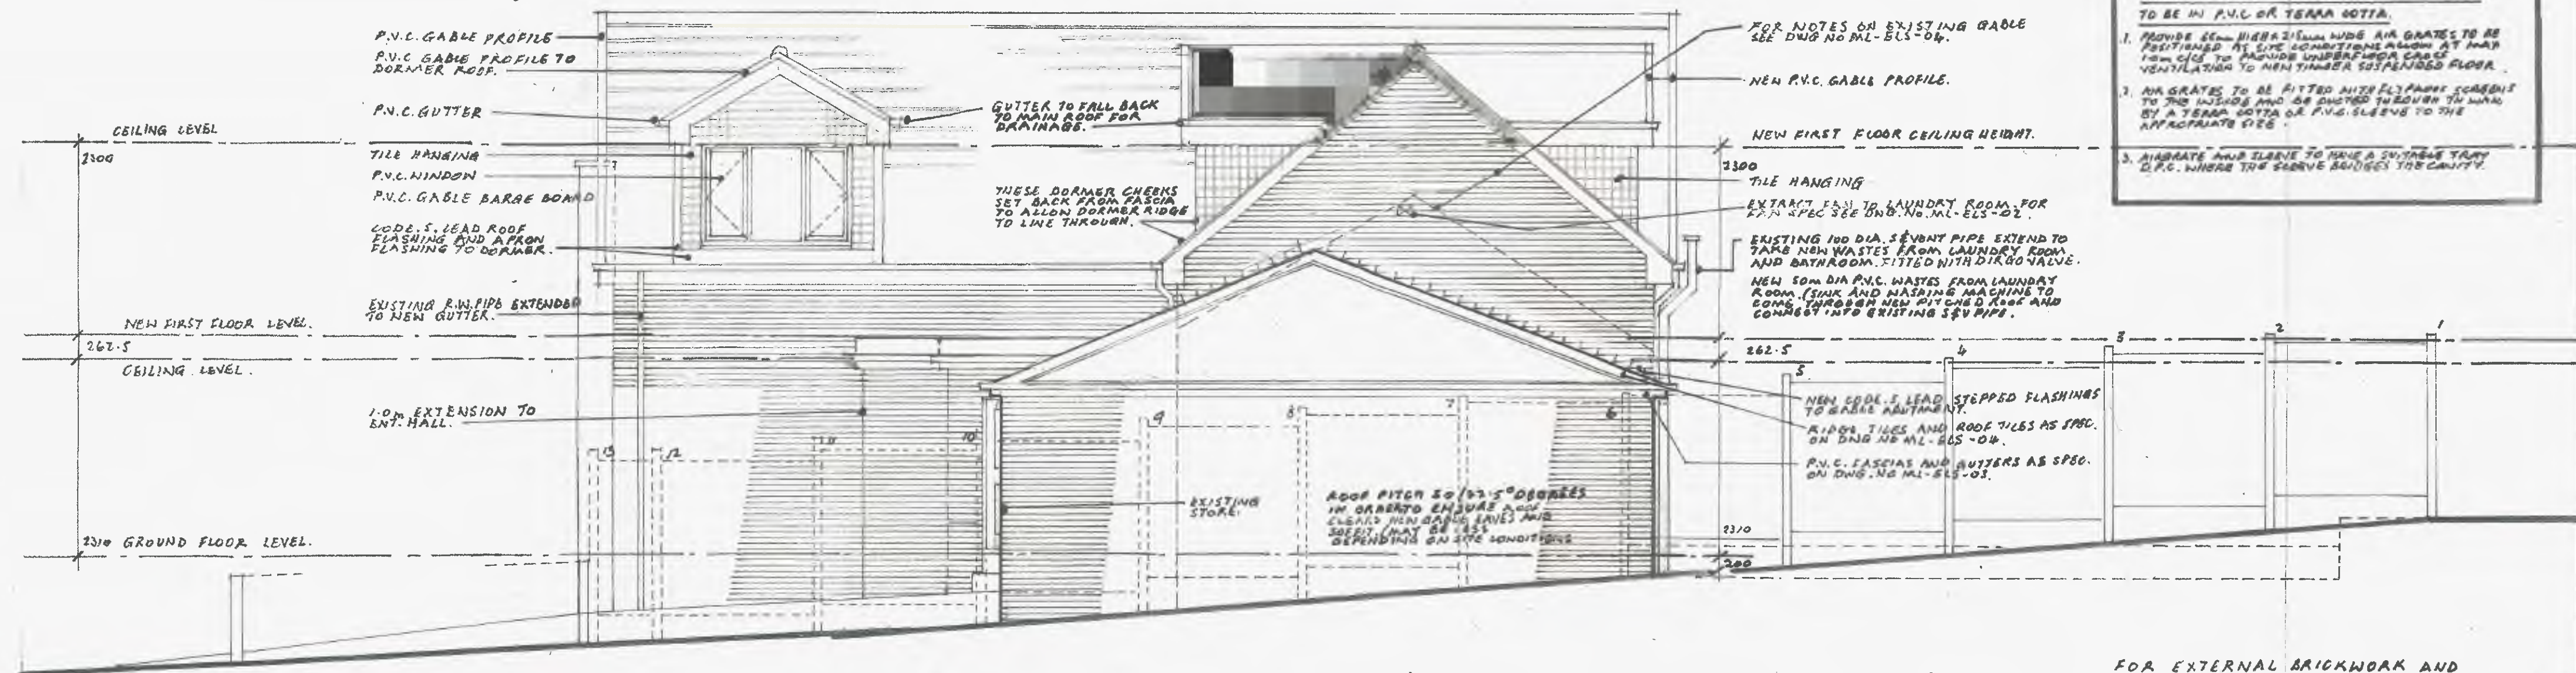

PROPOSED FRONT ELEVATION TO ROAD. (SAXTON CLOSE)

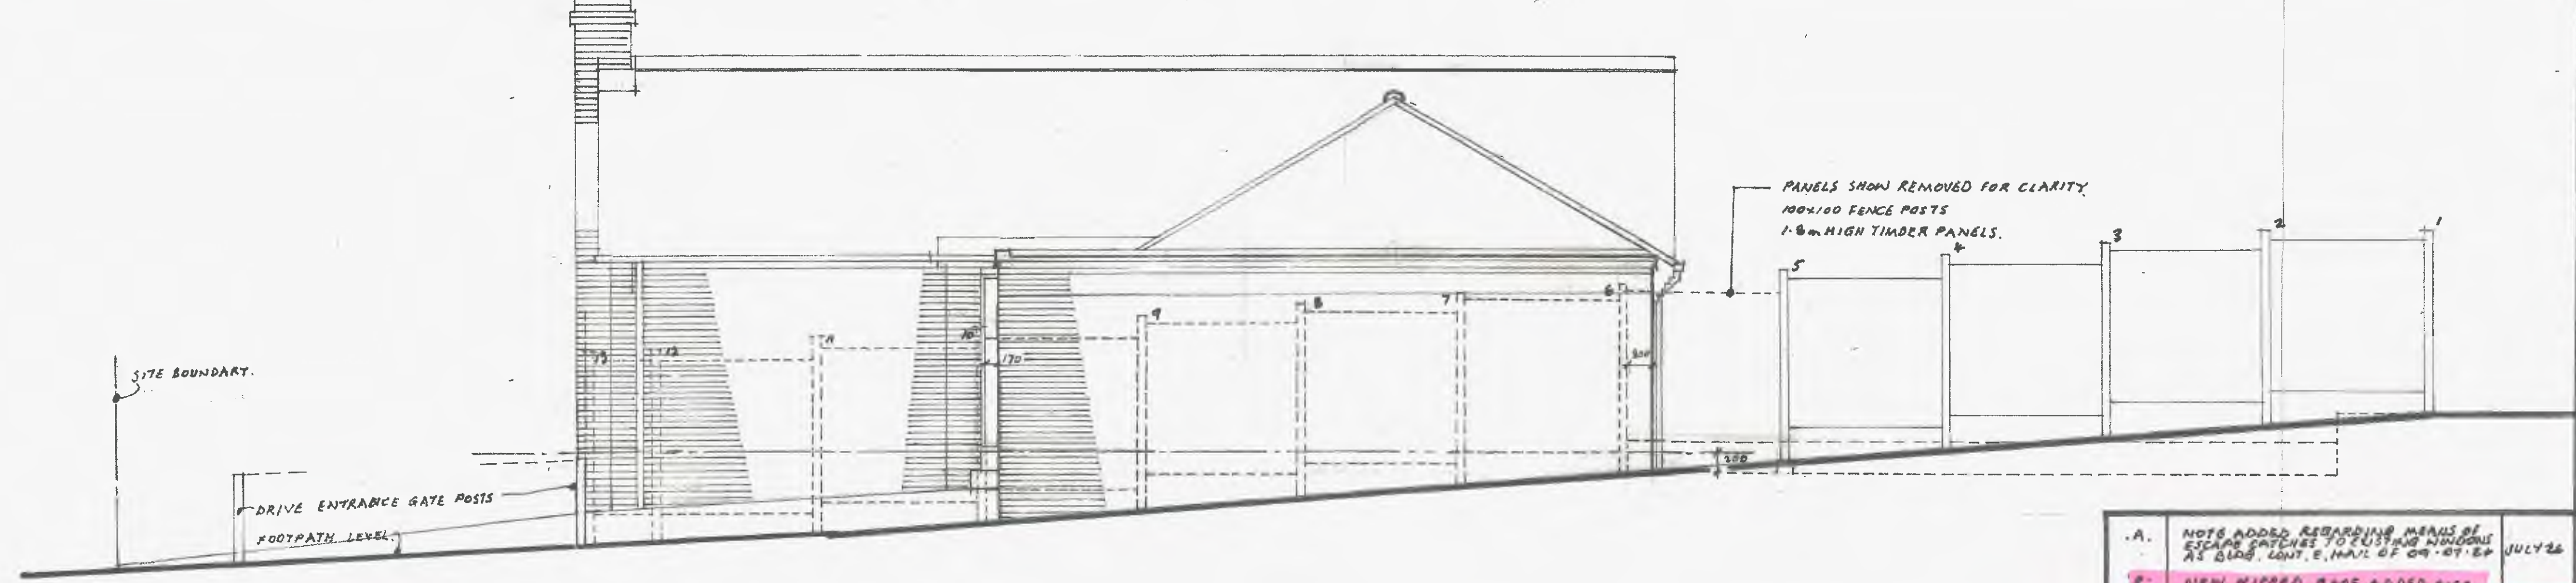

EXISTING FRONT ELEVATION TO ROAD. (SAXTON CLOSE)

EXISTING AND PROPOSED ELEVATIONS.		
REF.	REVISION.	DATE.
EXISTING AND PROPOSED ELEVATIONS.		
PROPOSED NEW ROOF WITH DORMER BEDROOMS AT 5, SAXTON CLOSE, ELSECAR, BARNESLEY, S74 8BA FOR MR M. LOY AND MS. S. DENHAM.		
PLANNING DECEASED		
SCALES		
1:50 METRIC.		
DATE MARCH 26.		
DRAWING NO. MC-ELS-03		
REVISION. 5		