

EXISTING REAR ELEVATION
SCALE 1:100




EXISTING SIDE ELEVATION
SCALE 1:100



EXISTING FRONT ELEVATION
SCALE 1:100




PROPOSED REAR ELEVATION
SCALE 1:100

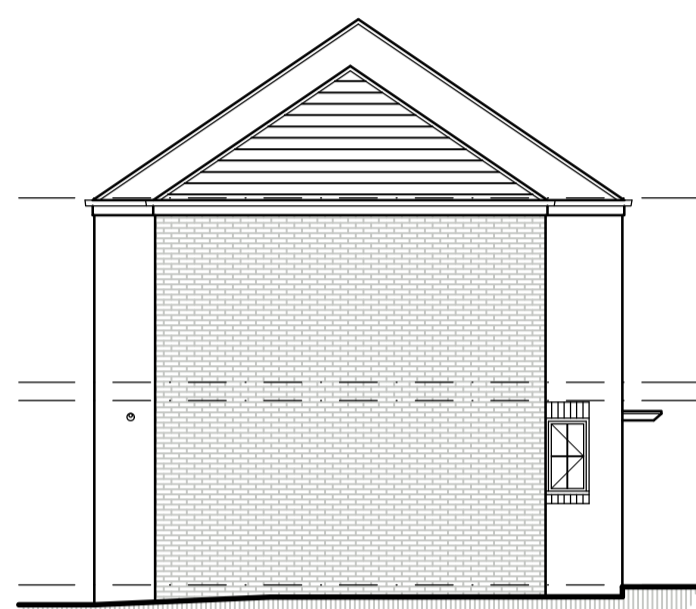


PROPOSED SIDE ELEVATION
SCALE 1:100



PROPOSED FRONT ELEVATION
SCALE 1:100

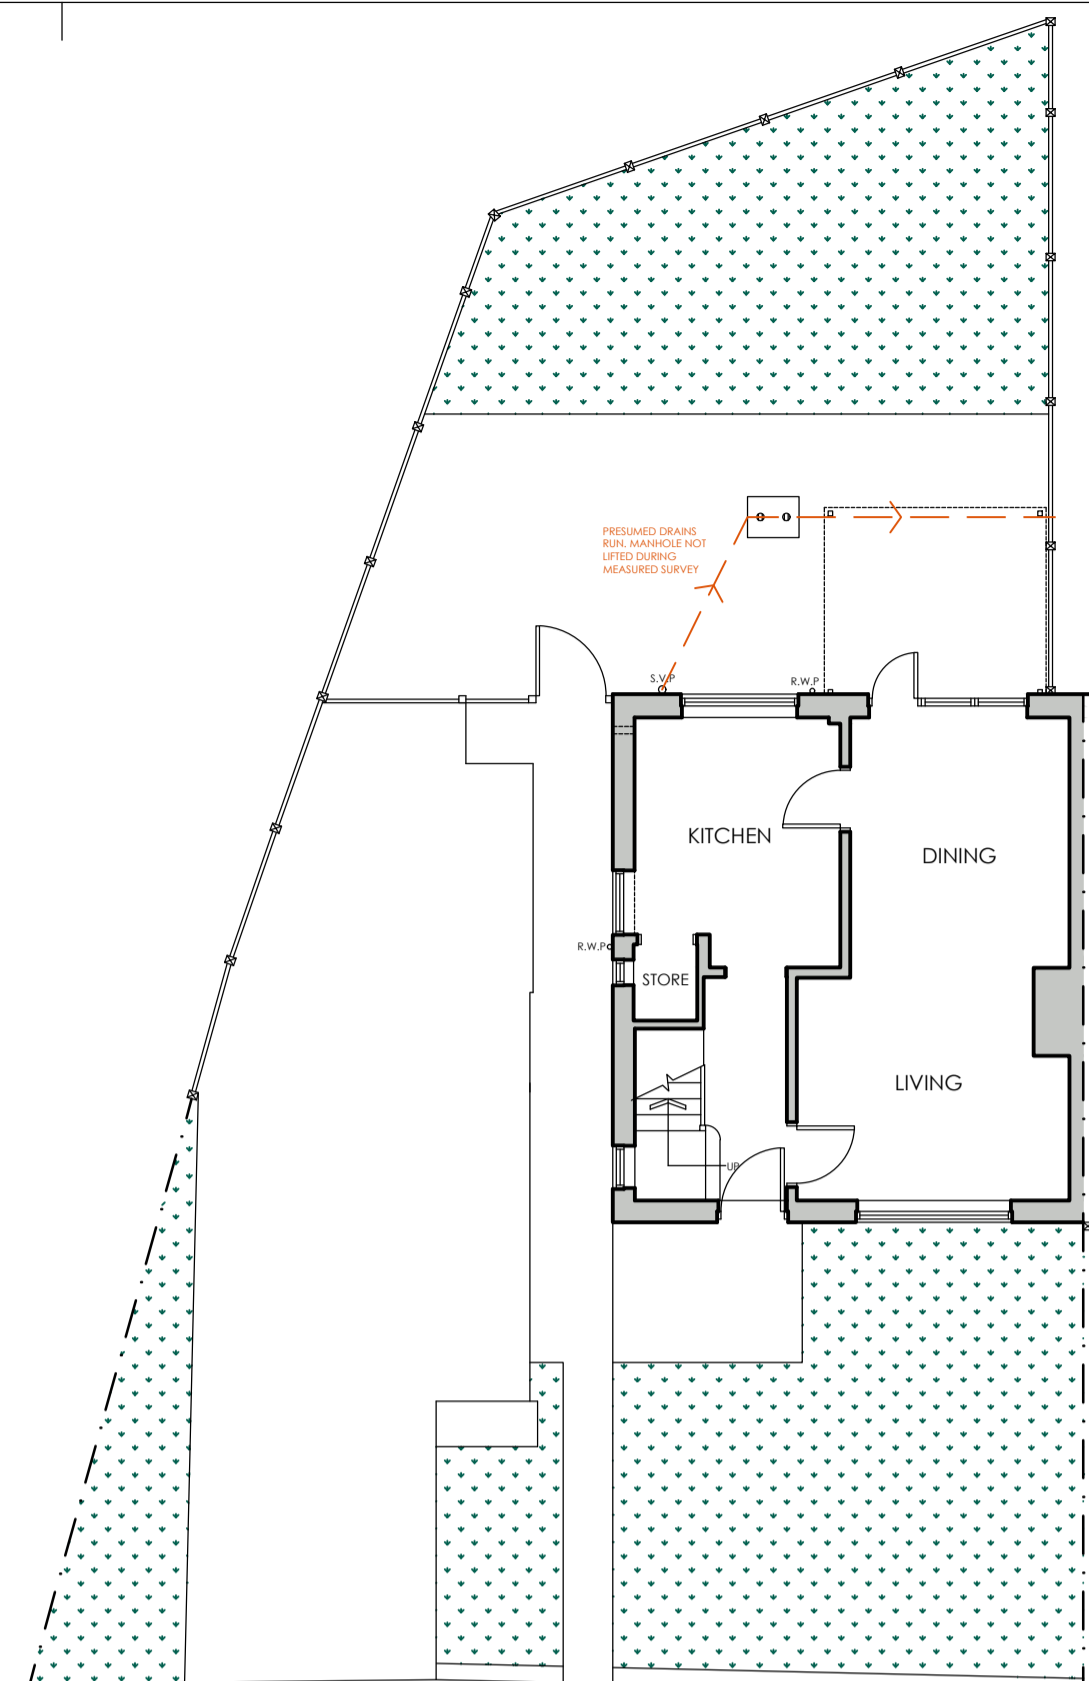



EXISTING GROUND FLOOR PLAN
SCALE 1:100

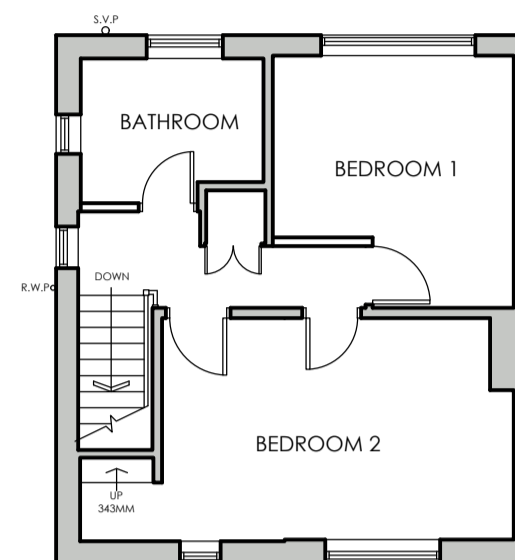


EXISTING FIRST FLOOR PLAN
SCALE 1:100



LOCATION PLAN
SCALE 1:1250

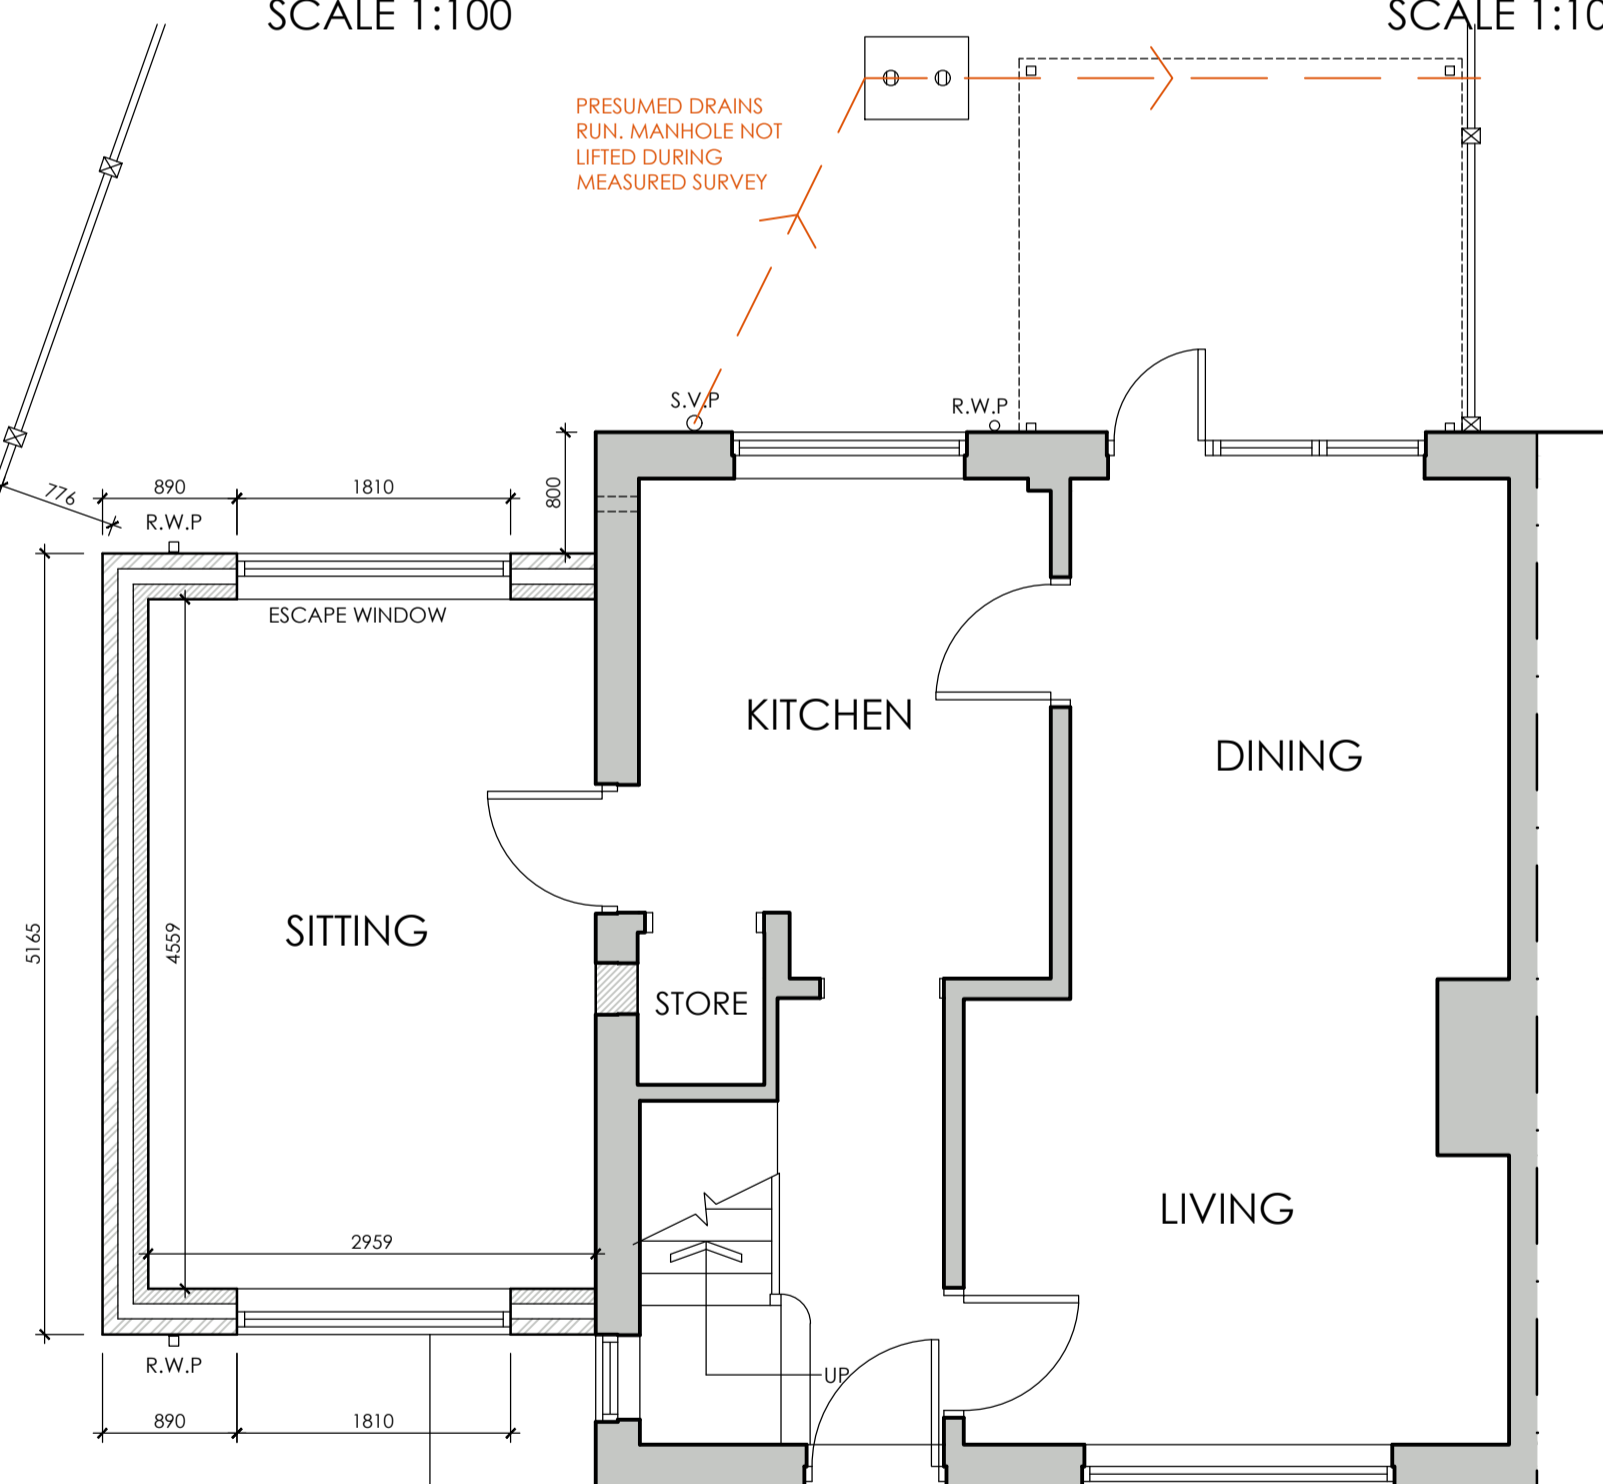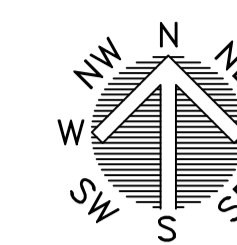

PROPOSED GROUND FLOOR PLAN
SCALE 1:50

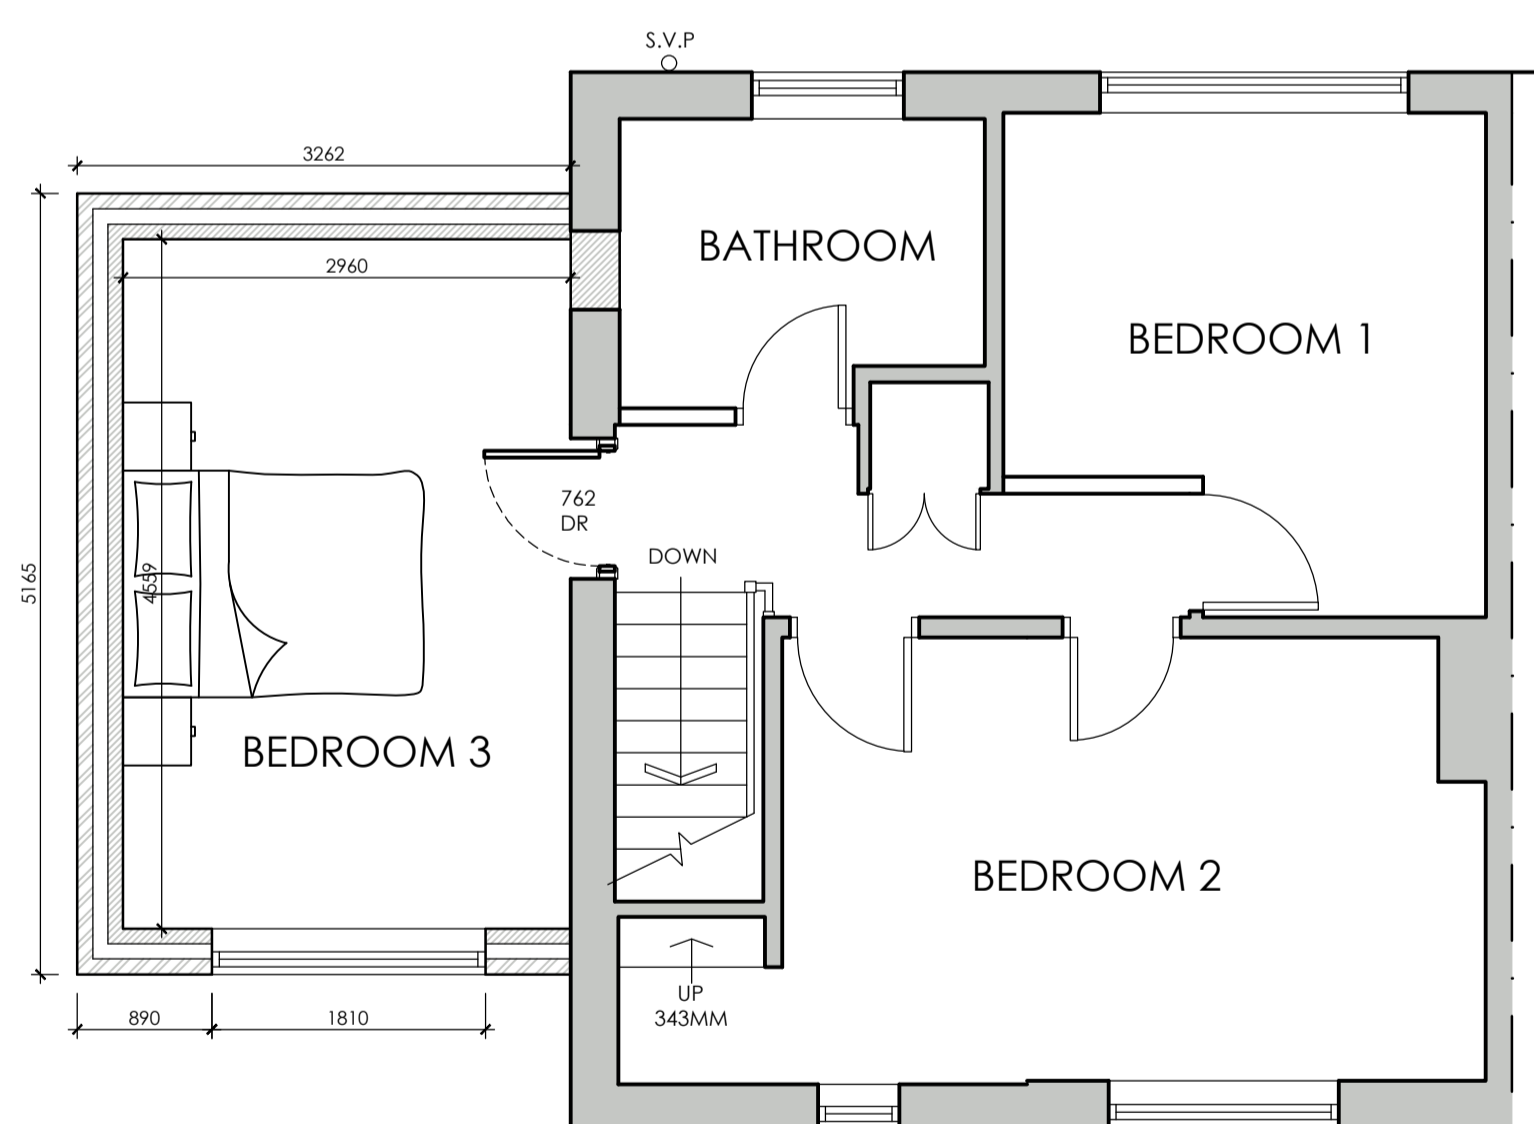

PROPOSED FIRST FLOOR PLAN
SCALE 1:50



SITE PLAN
SCALE 1:500

		OFFICE ONE, DRILL HALL, 11 EASTGATE, BARNSELEY, S70 2EU		Phone: 01226 208482 Email: info@whiteagus.co.uk Web: www.whiteagus.co.uk	
Project: TWO STOREY SIDE EXTENSION 28 BURNSIDE, THURNSCOE ROTHERHAM, S63 0PR			Client: MS JEMMA ALDERSON		
Drawing Title: EXISTING & PROPOSED PLANS		Date: APRIL 2026	Scale: 1:50 & 1:100 @ A1	Ref: 26-011	
Date: 14/04/2026	Suffix: A	Description: REVISED TO CLIENTS REQUIREMENTS	Date: APRIL 2026	Suffix: 02	Description: Rev. A