


BLOCK/SITE PLAN
AREA 90m x 90m
SCALE 1:500 on A4
CENTRE COORDINATES: 435724, 407738

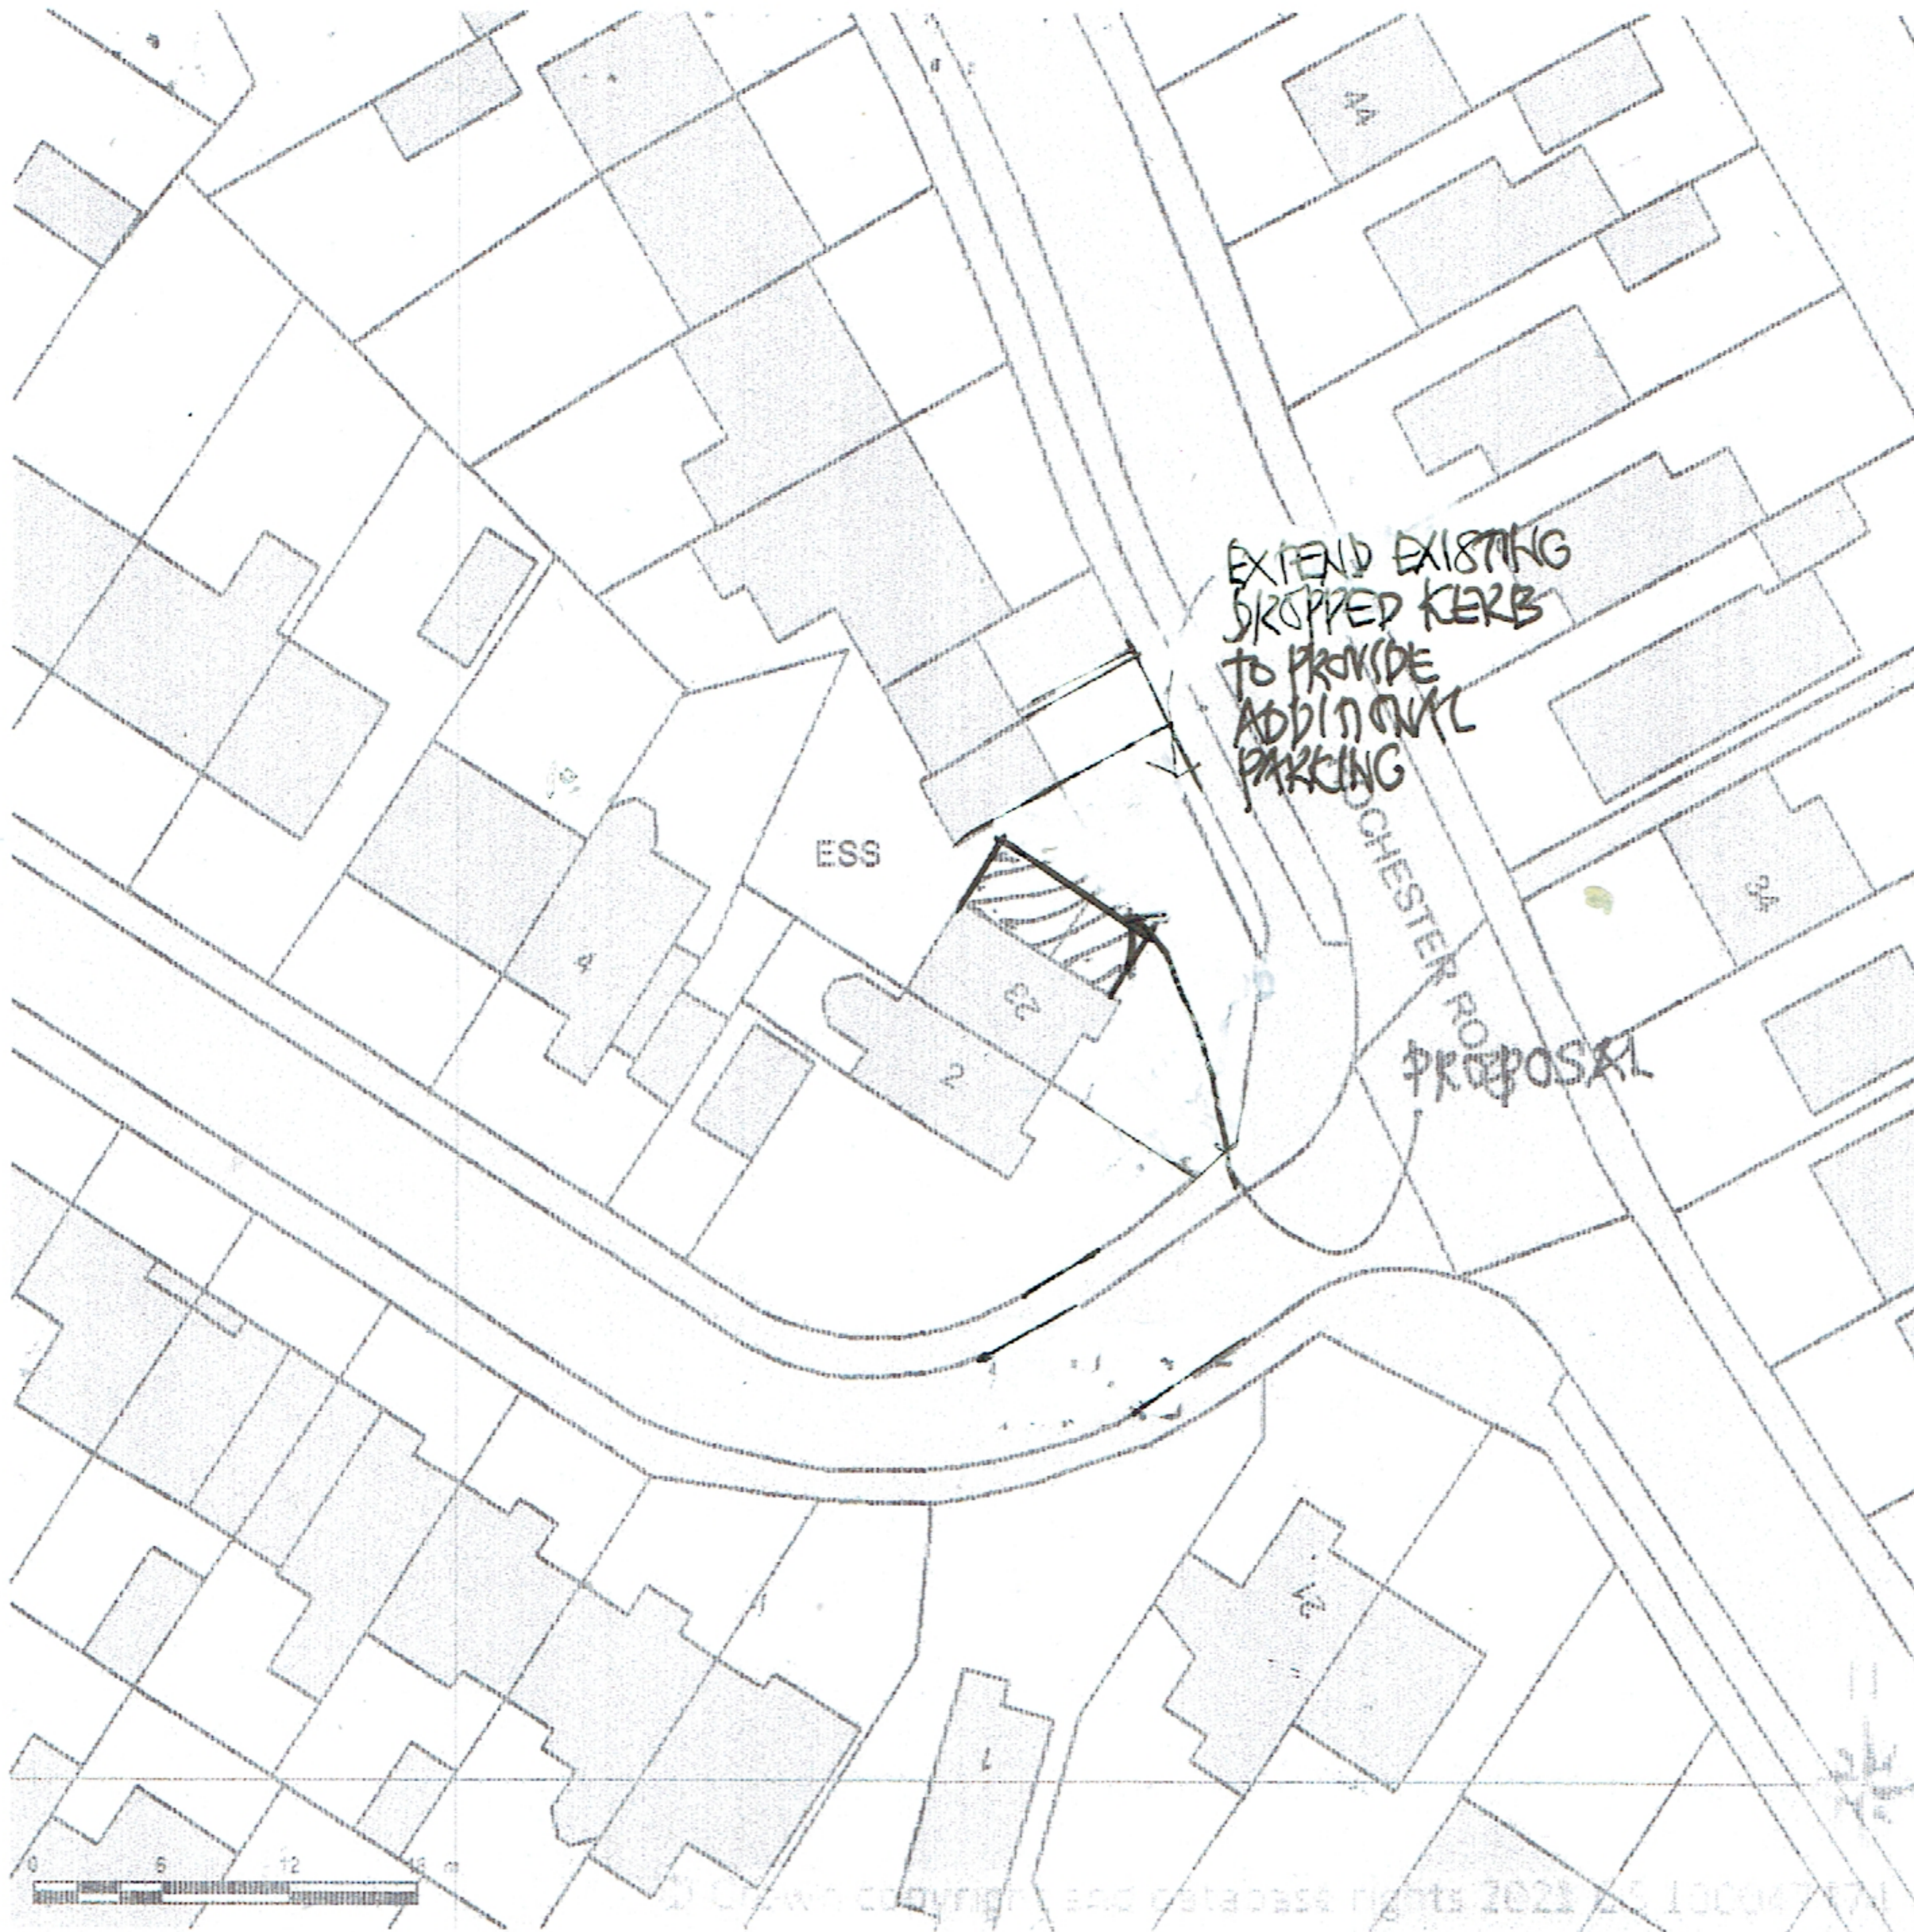

Supplied by Streetwise Maps Ltd
www.streetwise.net
Licence No: 100047474
12/08/2021 10:14:21