



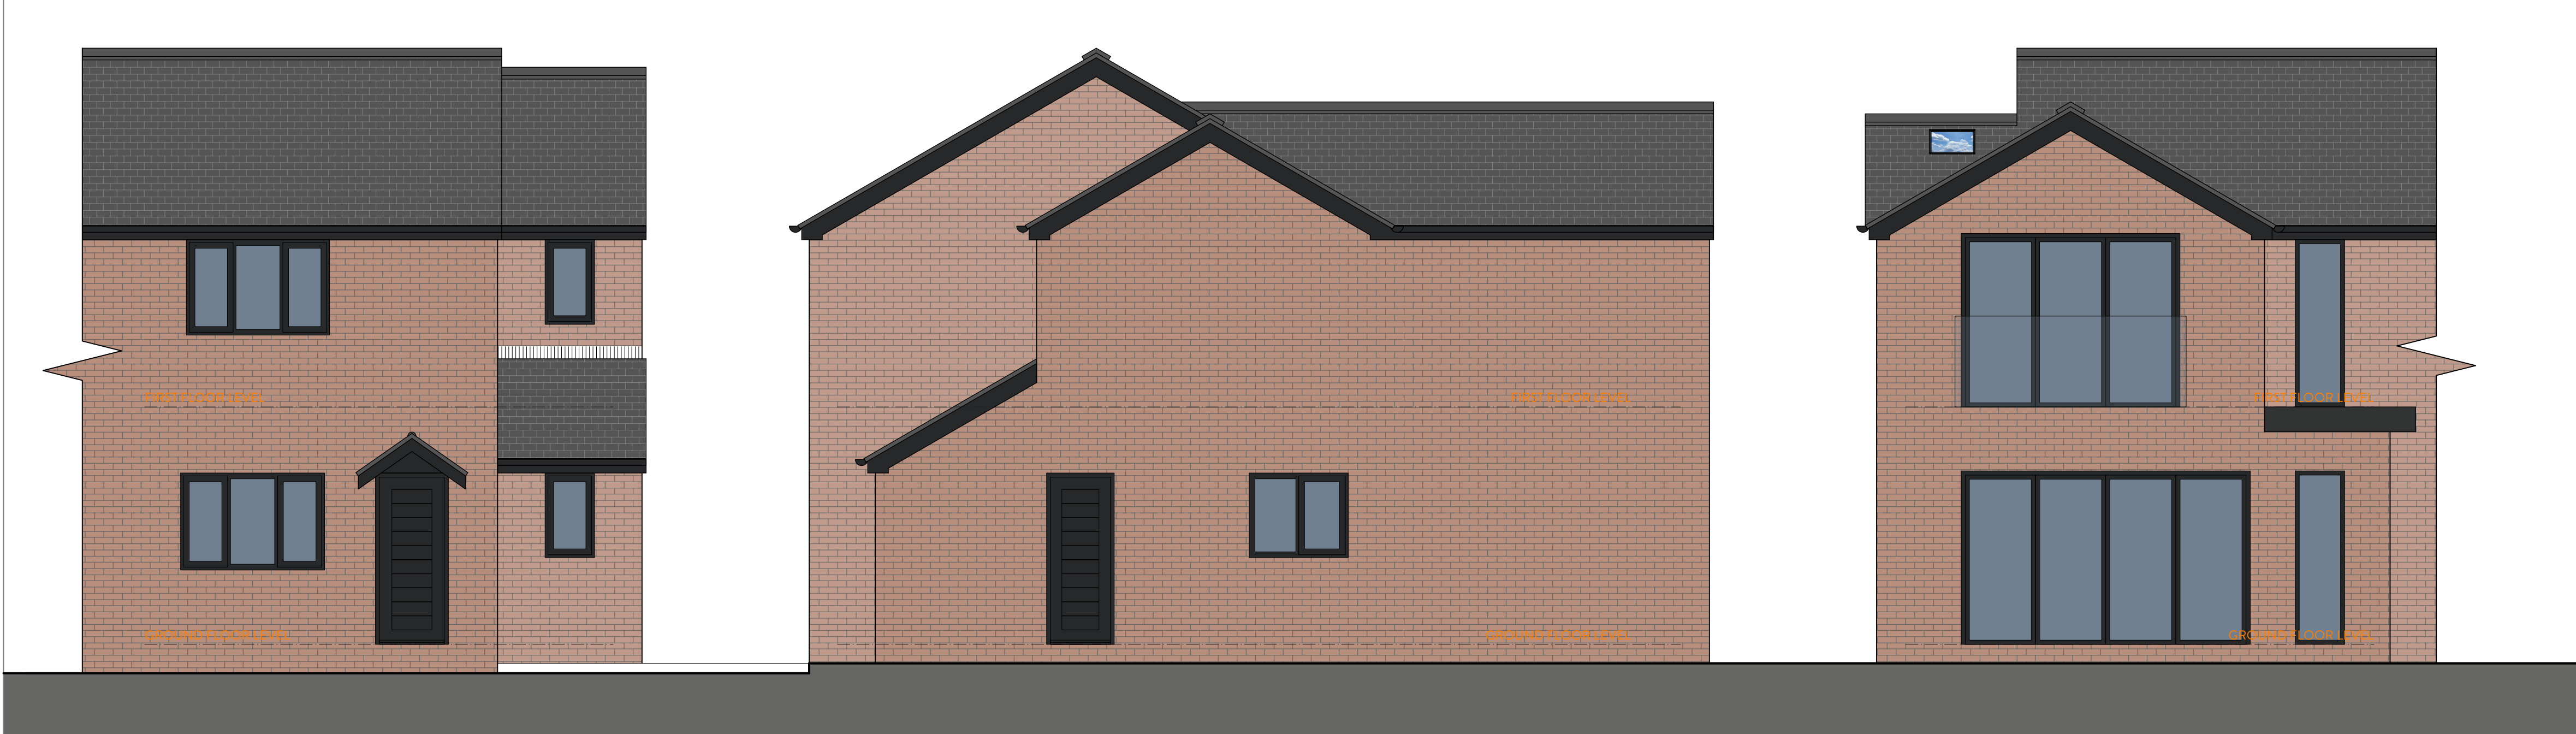


NORTH ELEVATION.
1:50

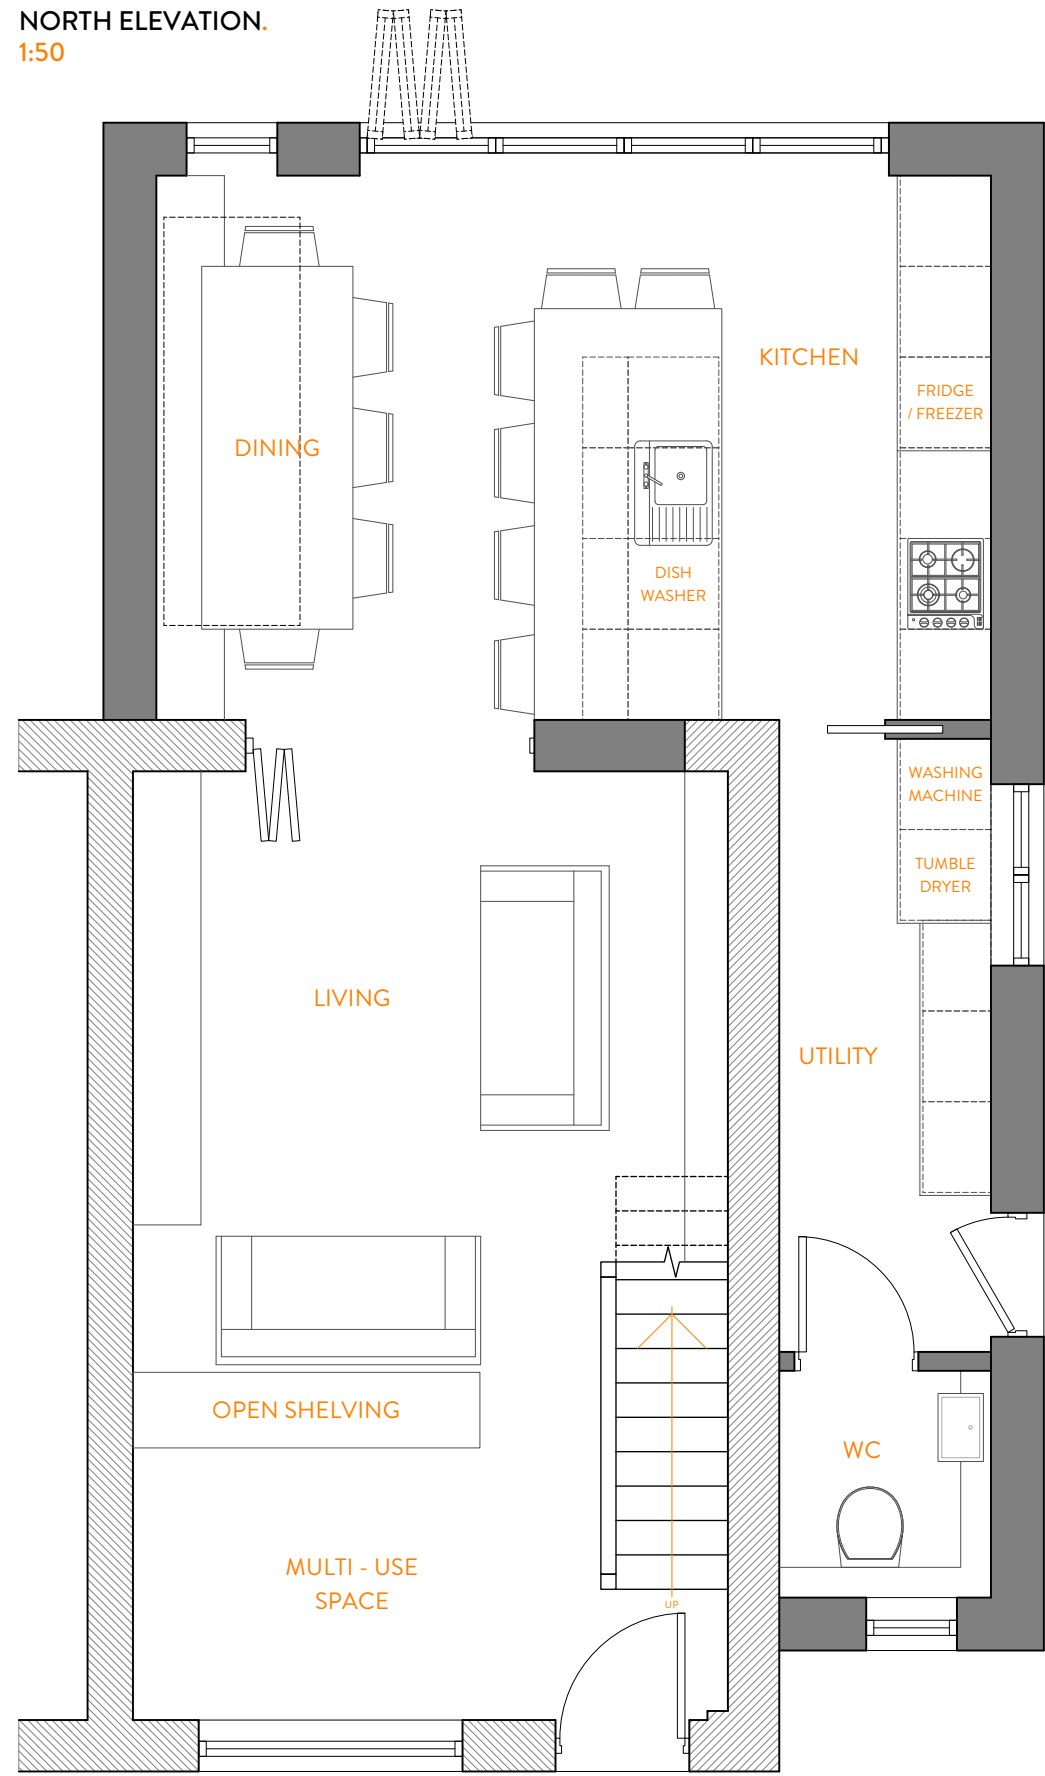


GROUND FLOOR PLAN.
1:50

WEST ELEVATION.
1:50

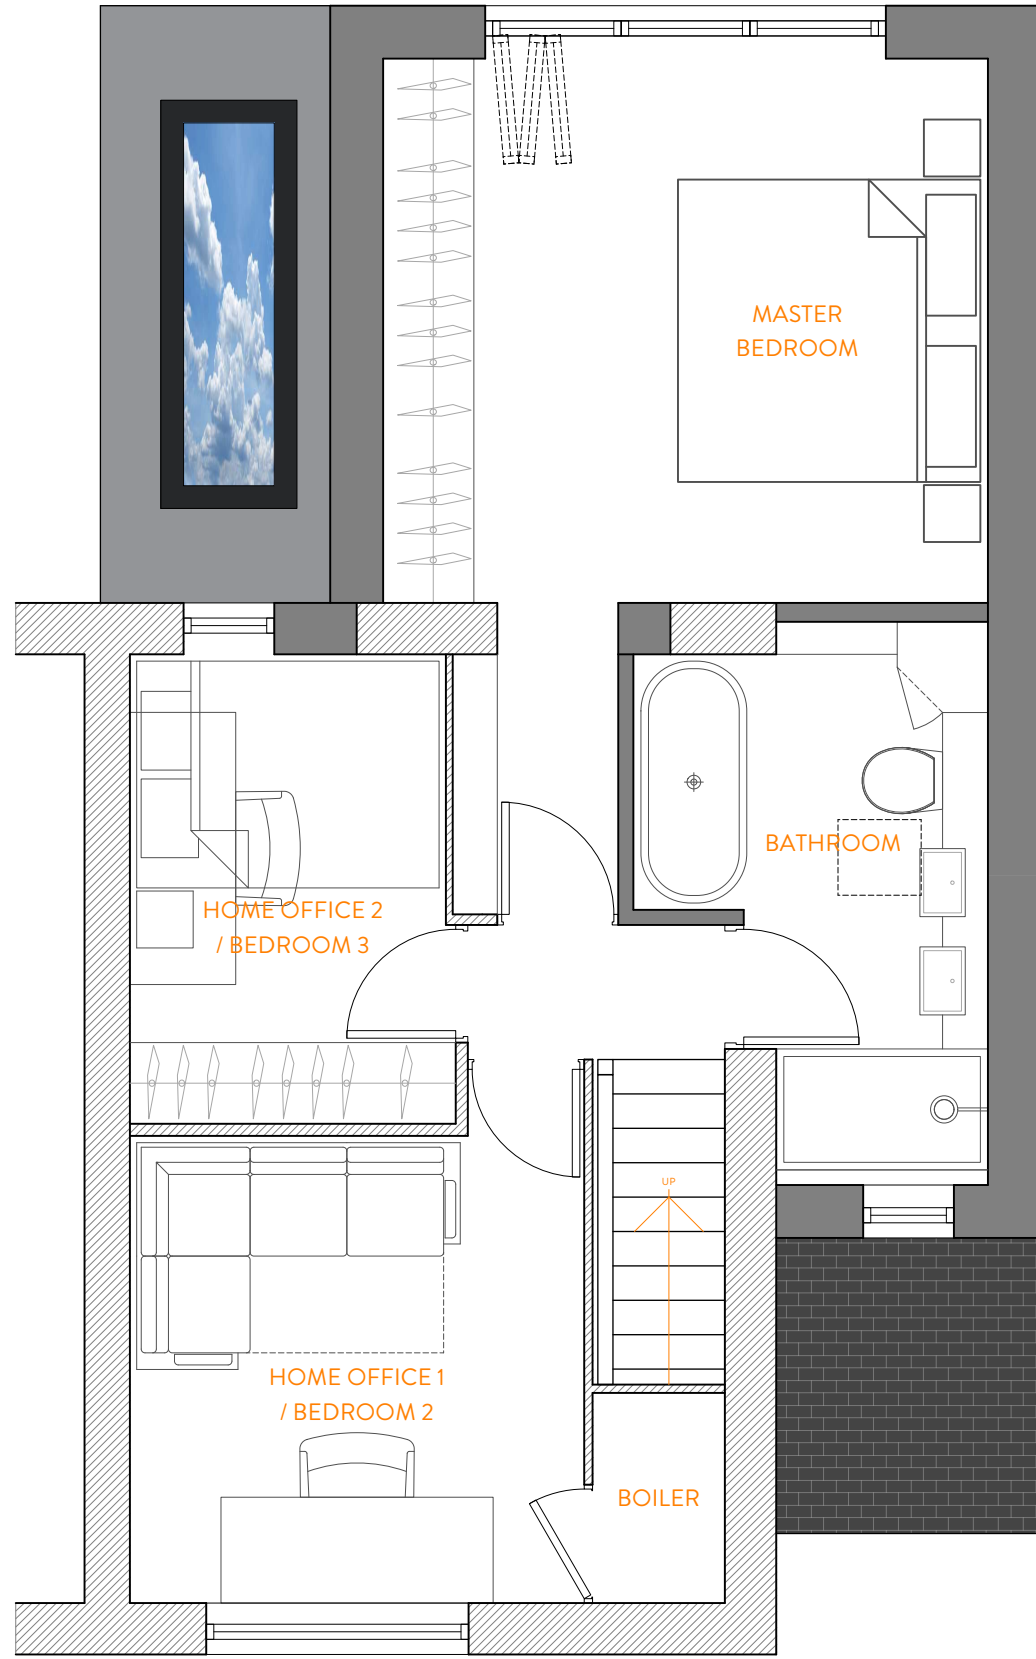


FIRST FLOOR PLAN.
1:50








SOUTH ELEVATION.
1:50

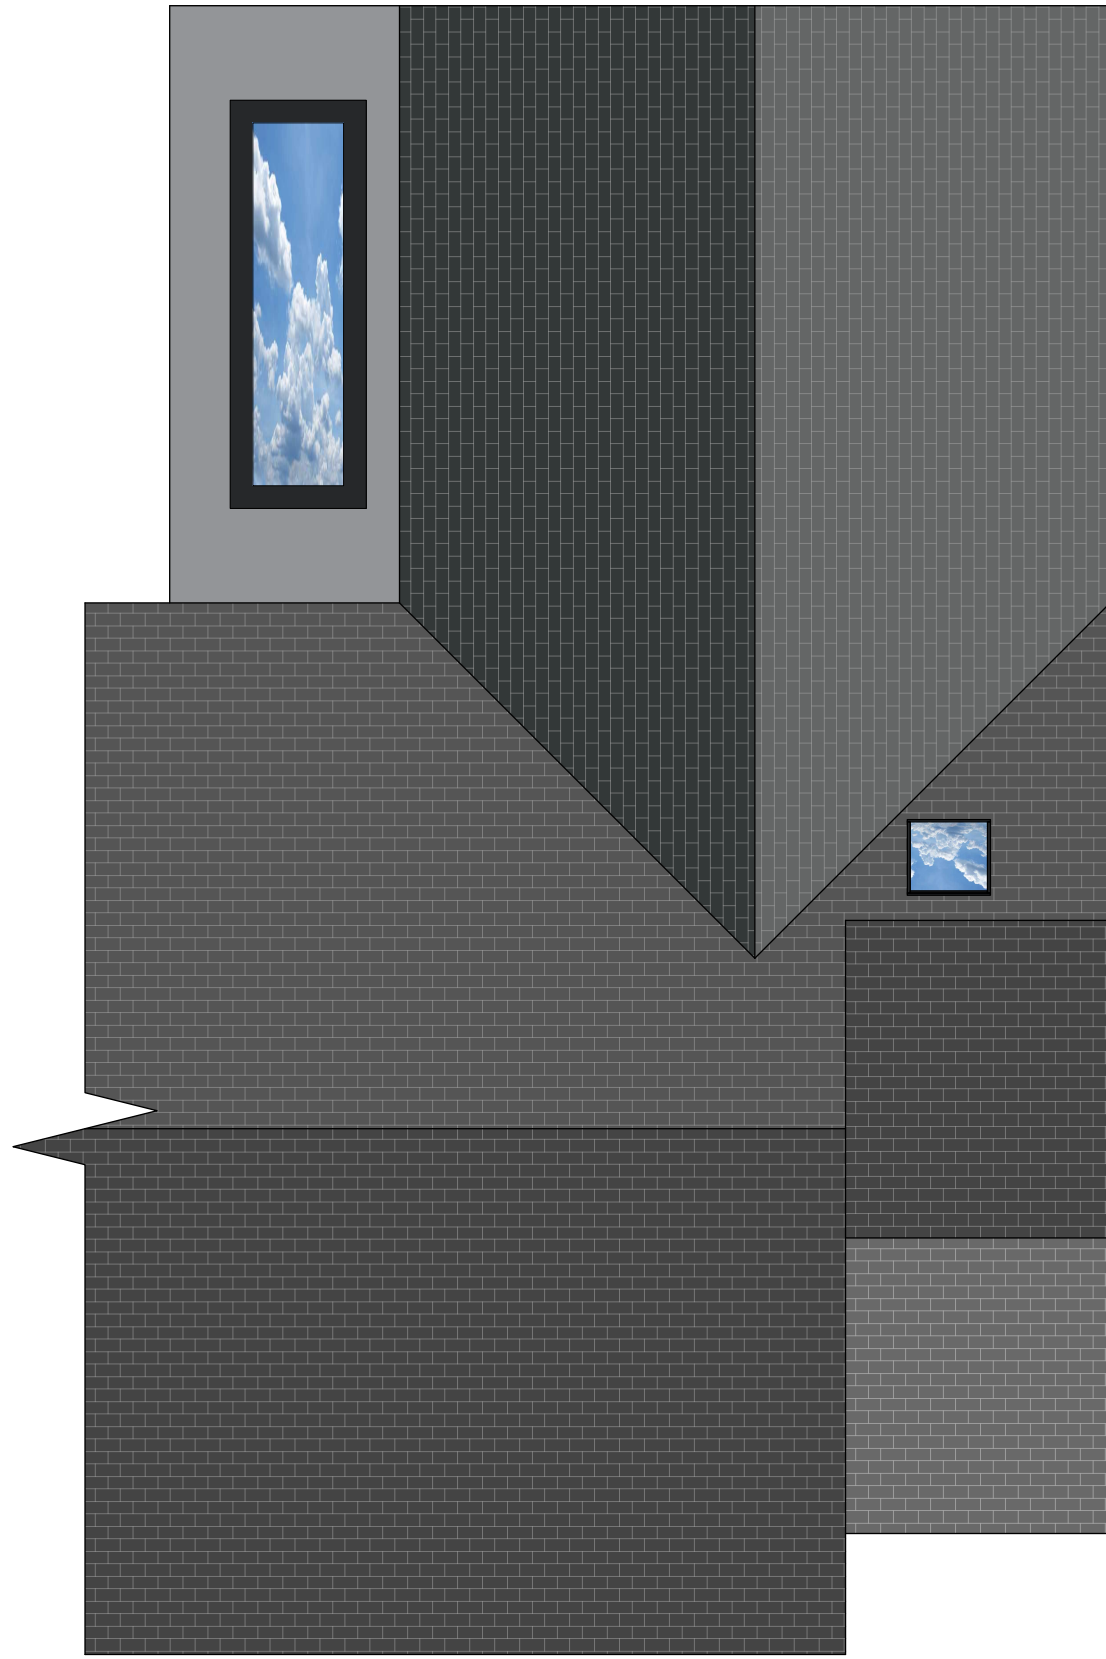

ROOF PLAN.
1:50

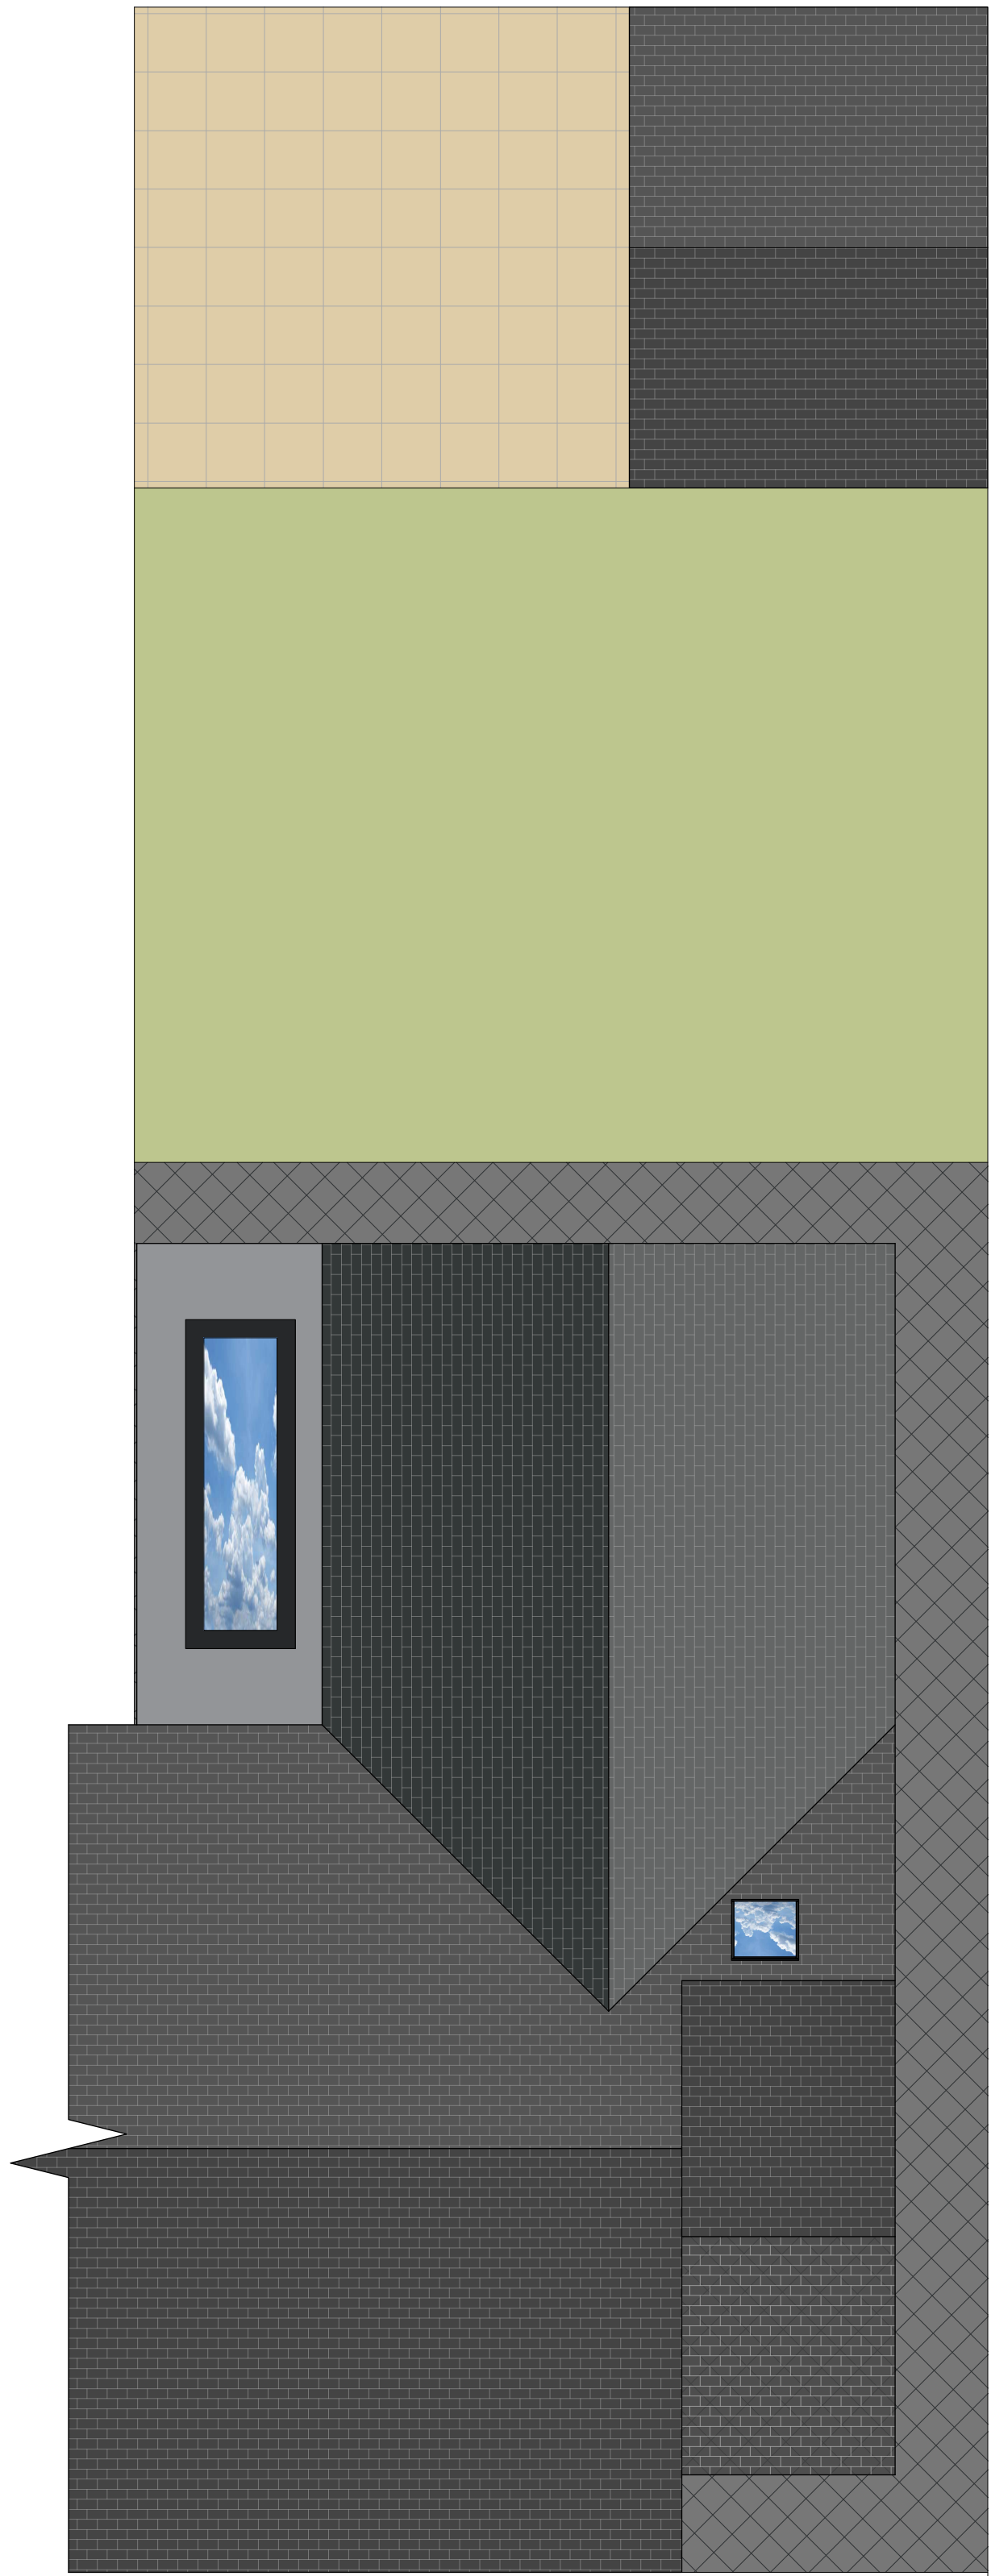

BLOCK PLAN.
1:50

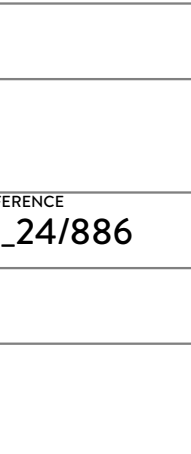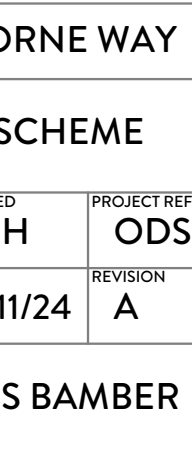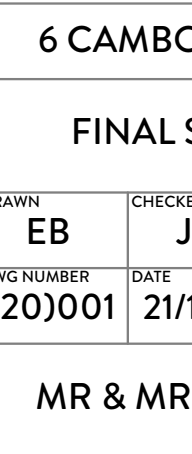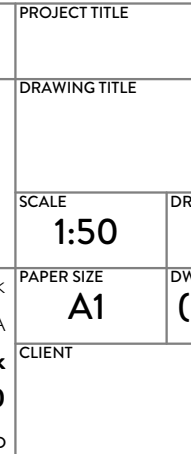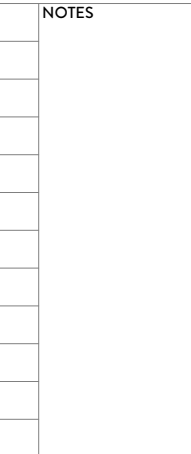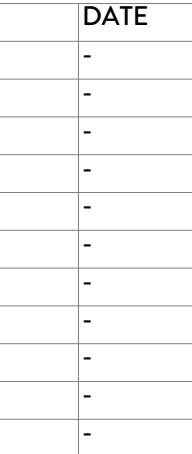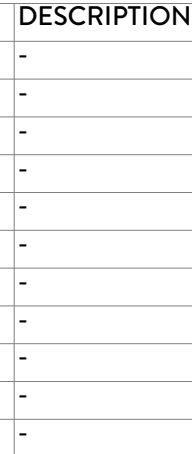

STATUS		PLANNING DRAWING		PROJECT TITLE		6 CAMBORNE WAY			
ORANGE DESIGN STUDIO. ARCHITECTURAL PRACTICE		DRAWING TITLE							
		FINAL SCHEME							
		SCALE		DRAWN		CHECKED		PROJECT REFERENCE	
		1:50		EB		JH		ODS_24/886	
		PAPER SIZE		DWG NUMBER		DATE		REVISION	
A1		(20)001		21/11/24		A			
		CLIENT							
		MR & MRS BAMBER							
		COPYRIGHT © ORANGE DESIGN STUDIO LIMITED							