


2 Bed 4 Person Bungalows Mews Layout

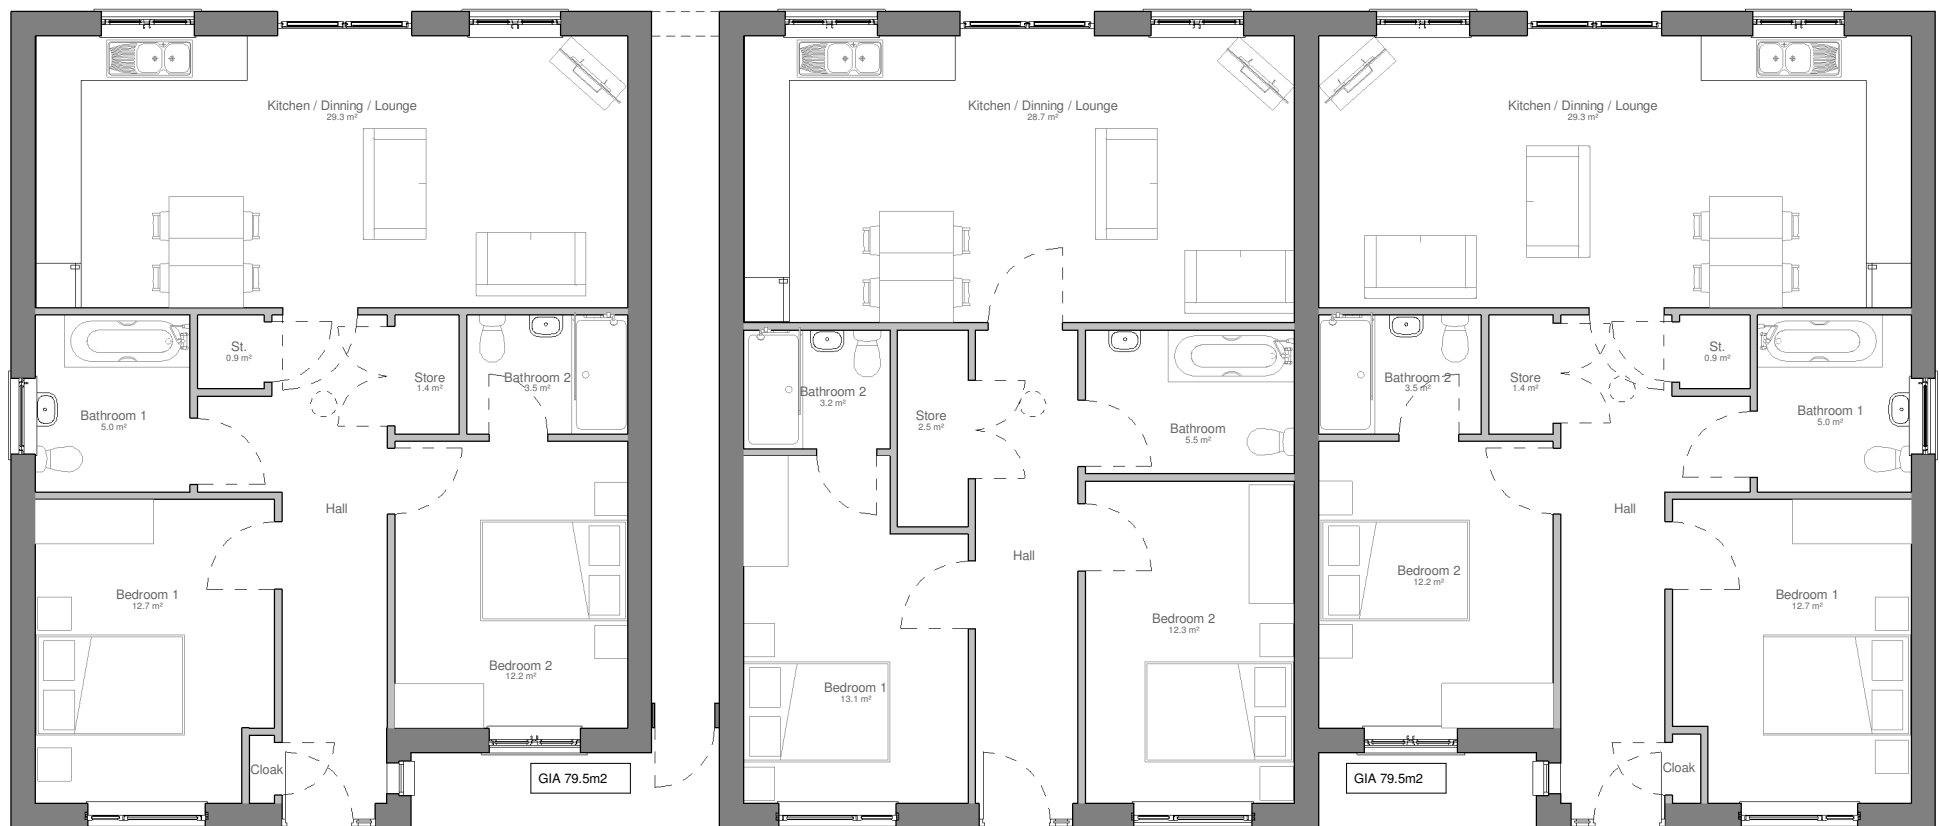

1 Ground Floor Plan
1 : 50

GIA 77.1 m2



2 Roof Level
1 : 50

RESPONSIBILITY IS NOT ACCEPTED FOR OTHERS SCALING DIRECTLY FROM THIS DRAWING. DO NOT SCALE FROM THIS DRAWING. USE WRITTEN DIMENSIONS ONLY.

ORIGINAL SHEET SIZE **A1**

THIS DRAWING IS PRODUCED FOR USE IN THIS PROJECT ONLY AND MAY NOT BE USED FOR ANY OTHER PURPOSE. THE ORIGINATOR ACCEPTS NO LIABILITY FOR THE USE OF THIS DRAWING OTHER THAN THE PURPOSE FOR WHICH IT WAS INTENDED IN CONNECTION WITH THIS PROJECT AS RECORDED IN THE 'PURPOSE FOR ISSUE' AND 'FILE STATUS CODE'.

THIS DRAWING MAY NOT BE REPRODUCED IN ANY FORM WITHOUT PRIOR WRITTEN AGREEMENT.

© CROWN COPYRIGHT AND DATABASE RIGHTS - ORDNANCE SURVEY LICENCE NUMBER 100019340.



NOTES

Rev	Description	Date
P01	First Issue	11.11.19
P02	Internal layout amended to increase bathroom size and kitchen, dining living	18.11.19
P03	Updated to client comments	06.12.19
P04	Updated to client comments	13.12.19
P05	Cloaks amended to middle property.	16.12.19

CLIENT
BMBC Housing Growth

PROJECT
St. Michael's Avenue

TITLE
Proposed 2 Bed Bungalow with Mews Plan

SCALE 1 : 50	PROJECT NUMBER 1811301
DRAWING NUMBER NPS-XX-ZZ-DR-A-049	REV CODE P05
STATUS CODE S2	PURPOSE OF ISSUE Planning
Drawn by BST	Approved by
Checked by	

nps group

Barnsley - Gateway Plaza

Sackville Street
Barnsley
South Yorkshire
S70 2RD
barnsley@nps.co.uk