





Existing Front Elevation






Existing Rear Elevation

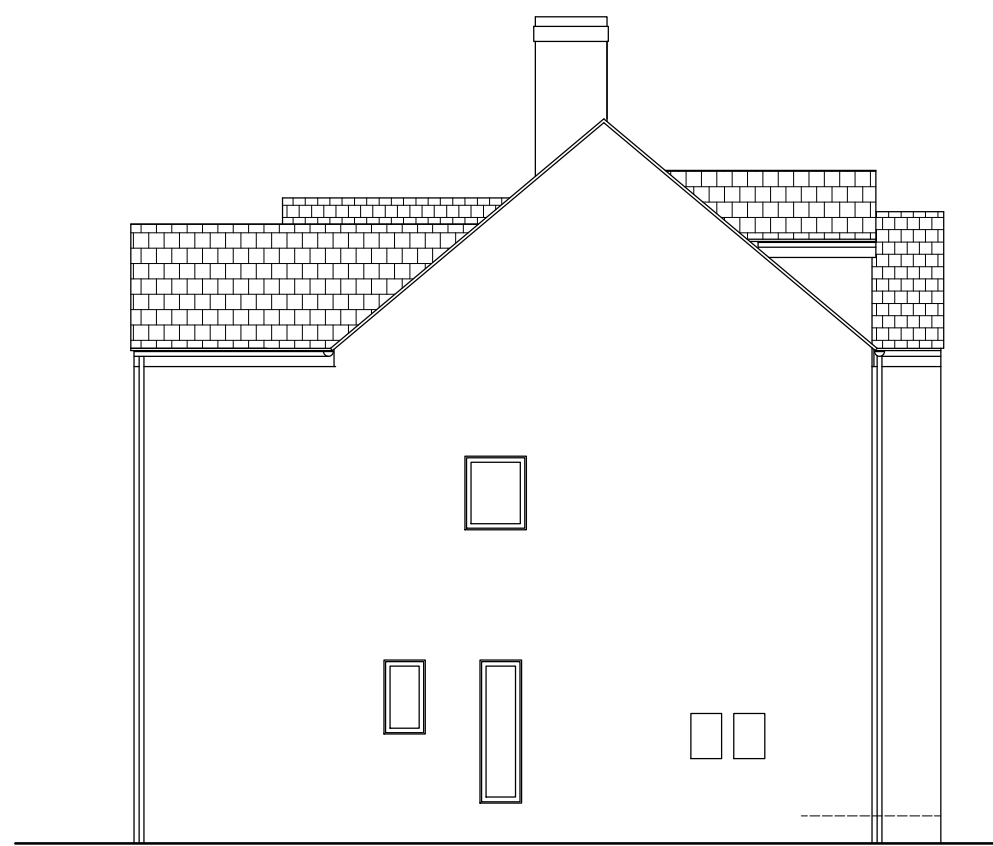

Existing Side Elevation

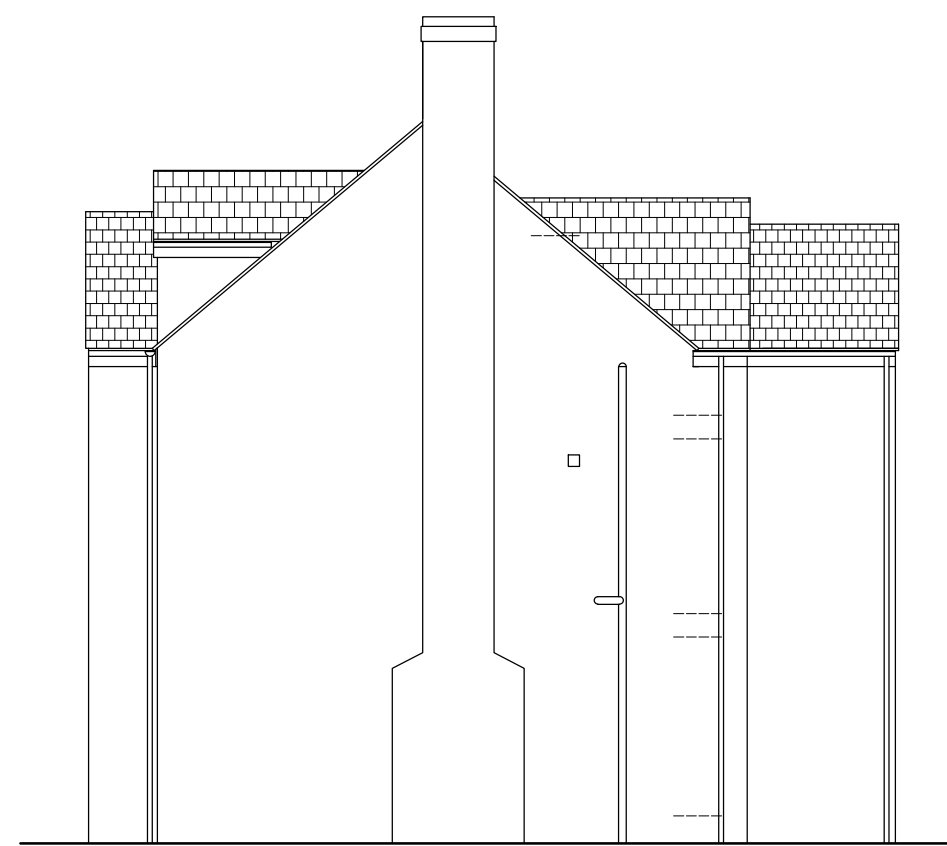

Existing Side Elevation

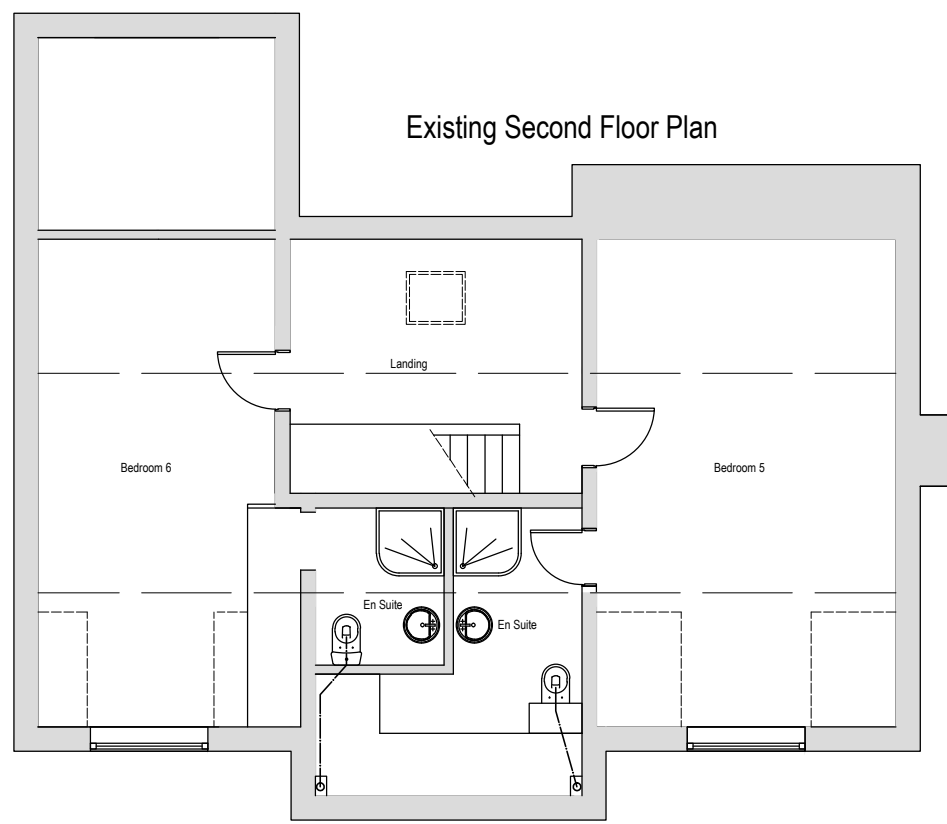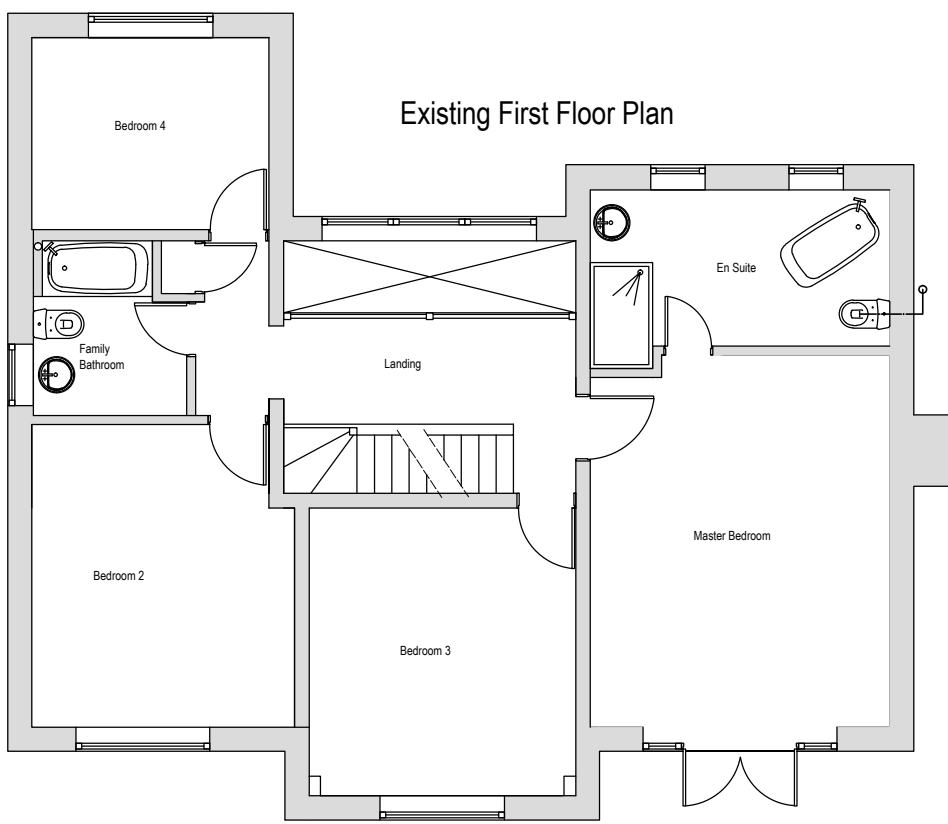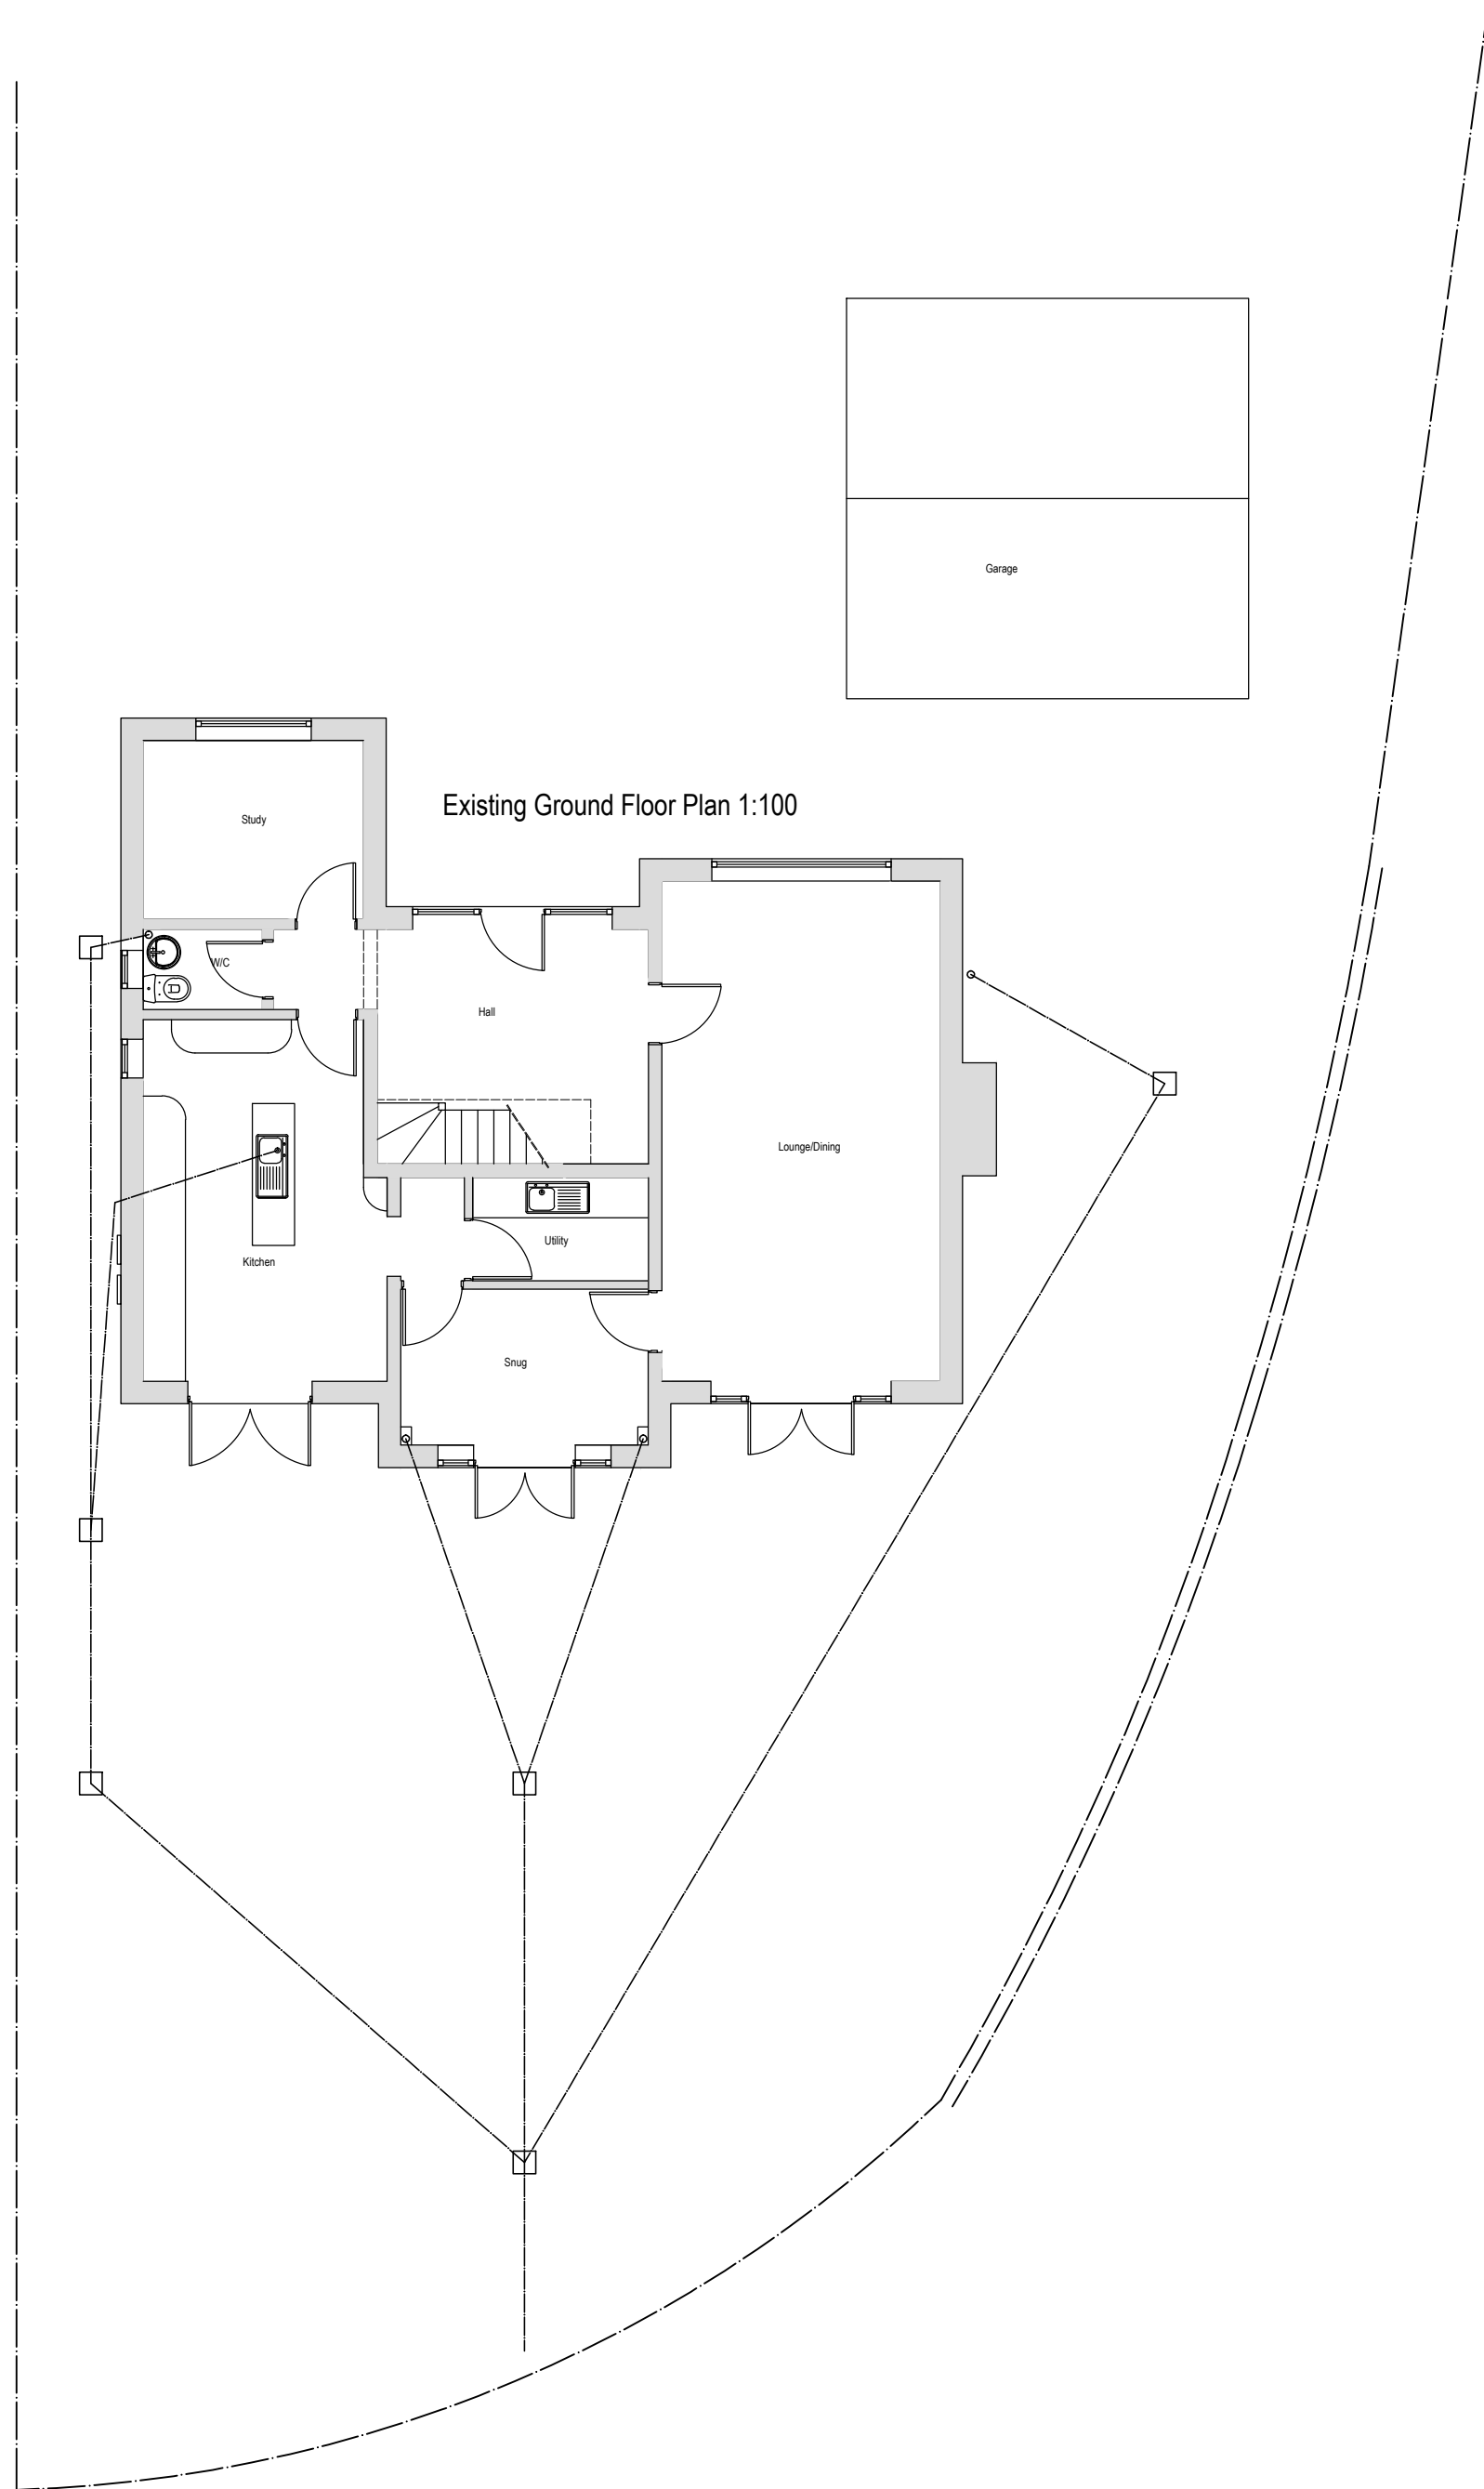

Fenton Interiors			
Architectural Design, Building works, Structural engineering.			
Wesley Centre Blyth rd Maltby Rotherham S66 1WP			
project title. CHERRY TREE HOUSE HAY GREEN LANE, BIRDWELL, S70 5XA			
drawing title. PROPOSED SIDE/REAR EXTENSION EXISTING PLANS/ELEVATIONS			
scale. 1:100	job agent KC	drawn KC	checked
date 05/12/24	project no. 2426	drawing no. 001	revision