

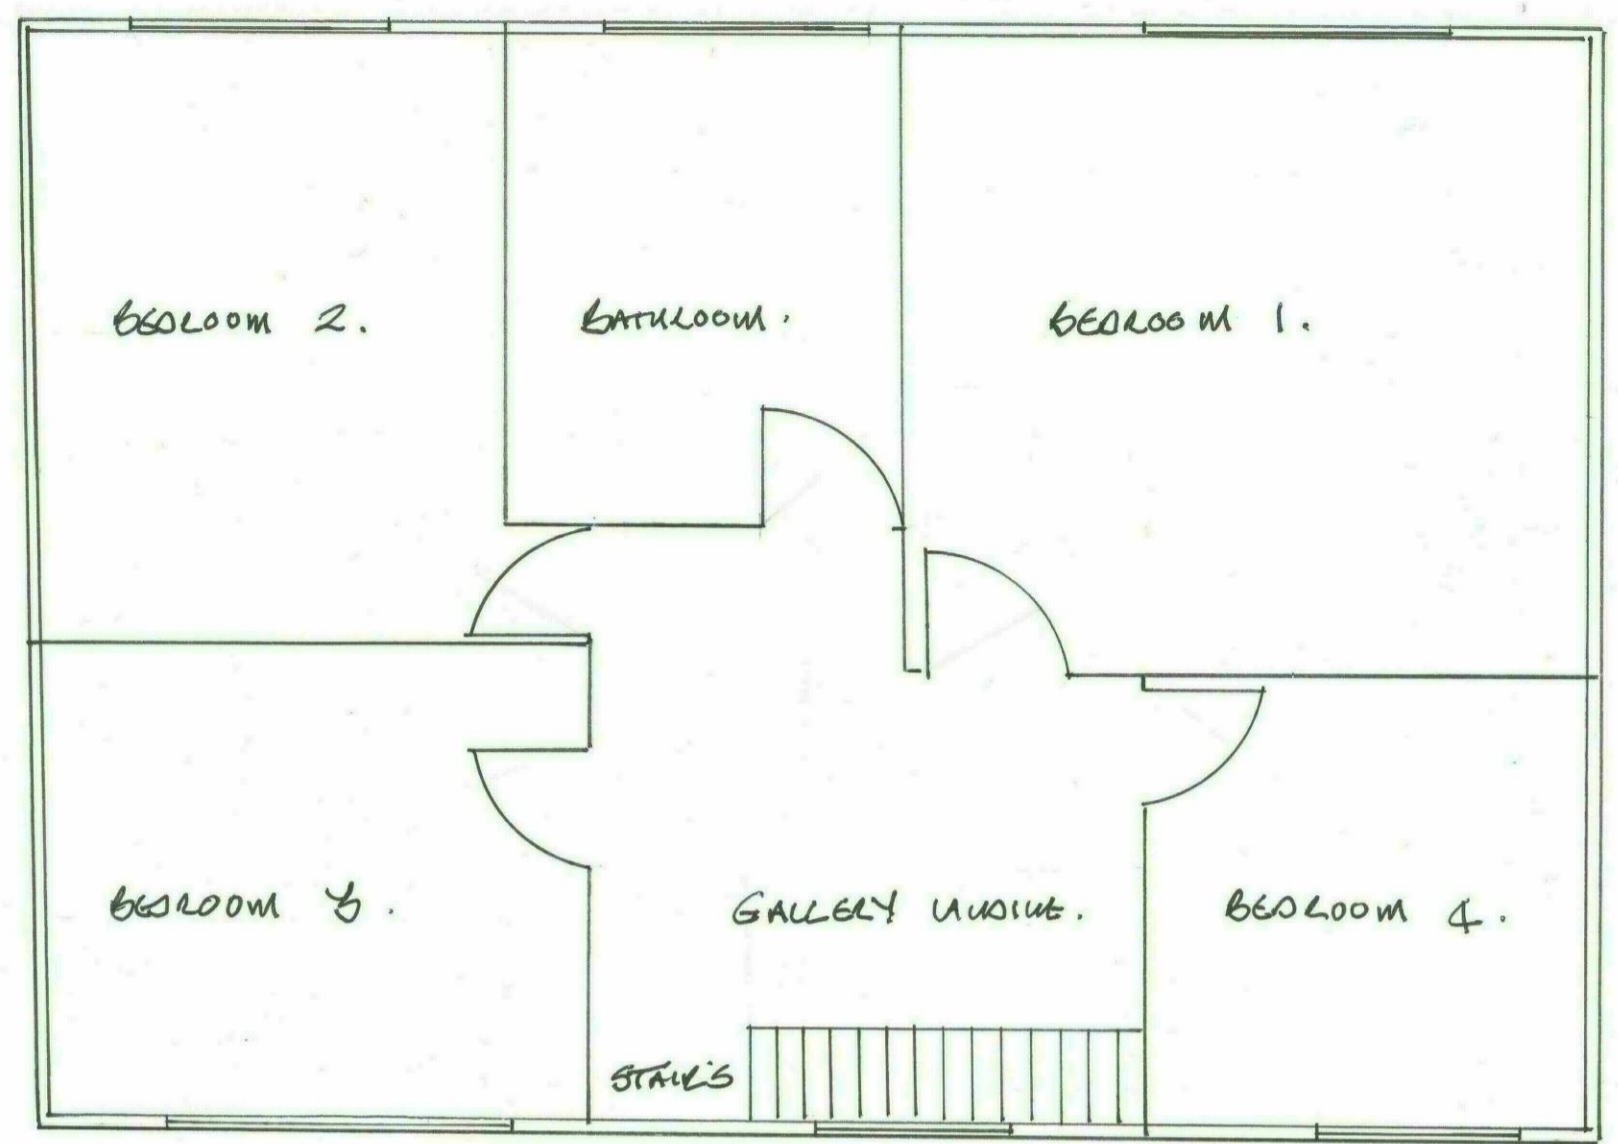



FIRST FLOOR PLAN - EXISTING. SCALE 1:50.

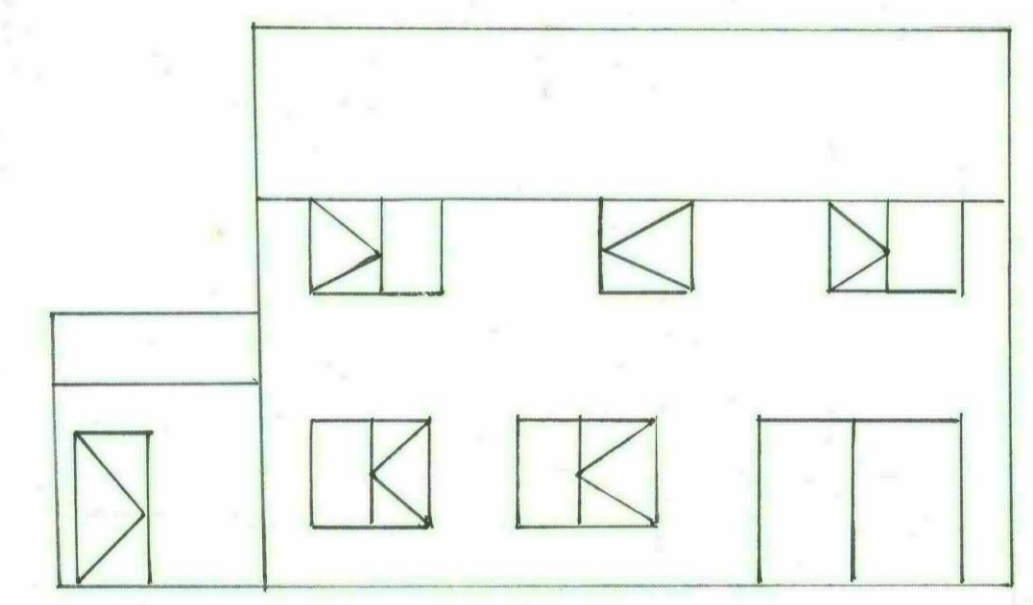


EXISTING ELEVATIONS. SCALE 1:100.

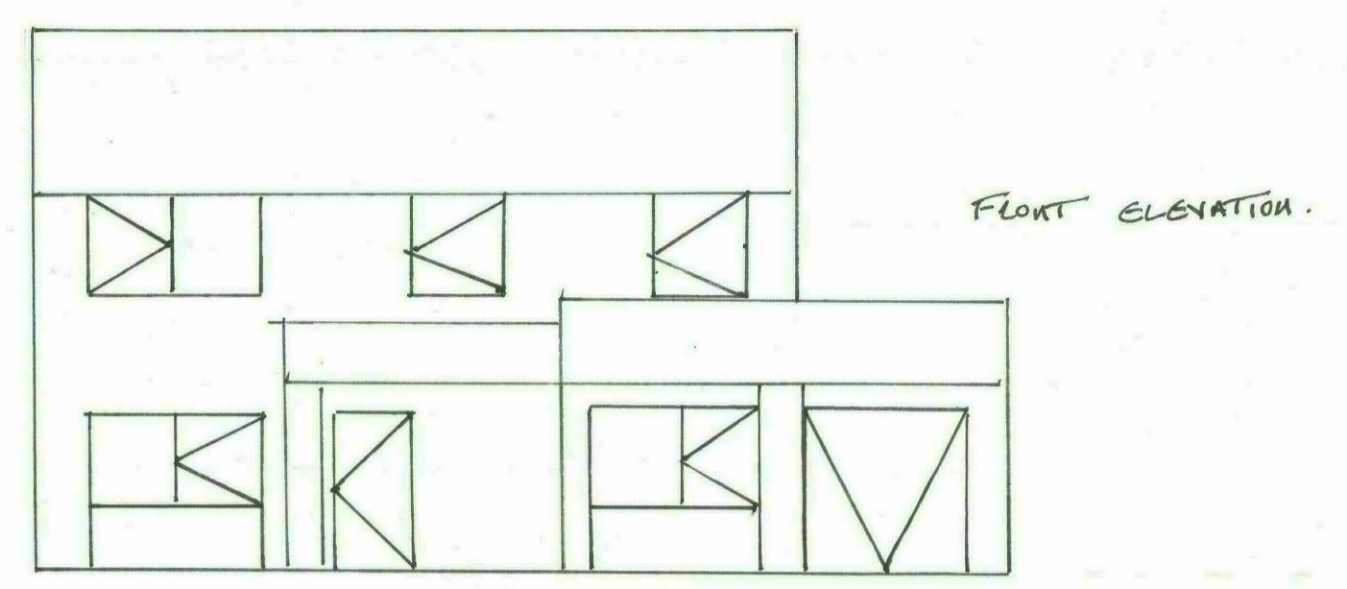

RIGHT ELEVATION.

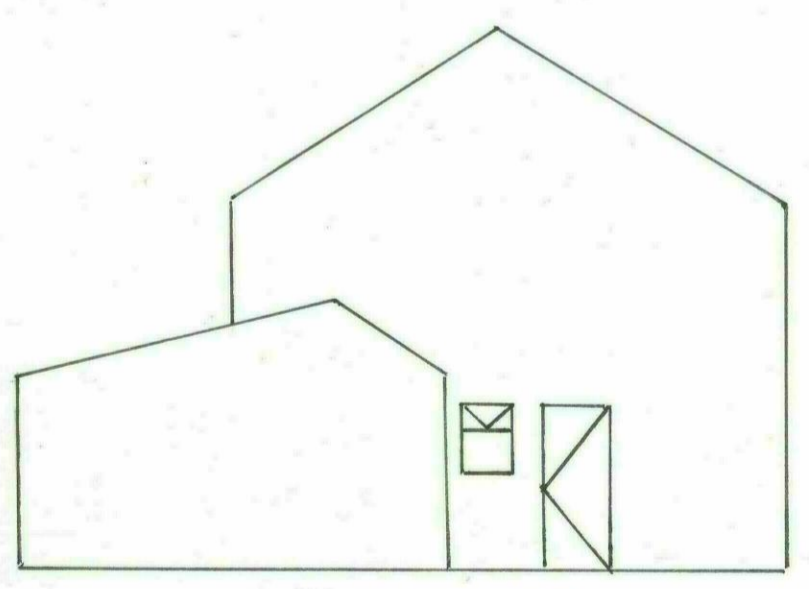


LEFT ELEVATION

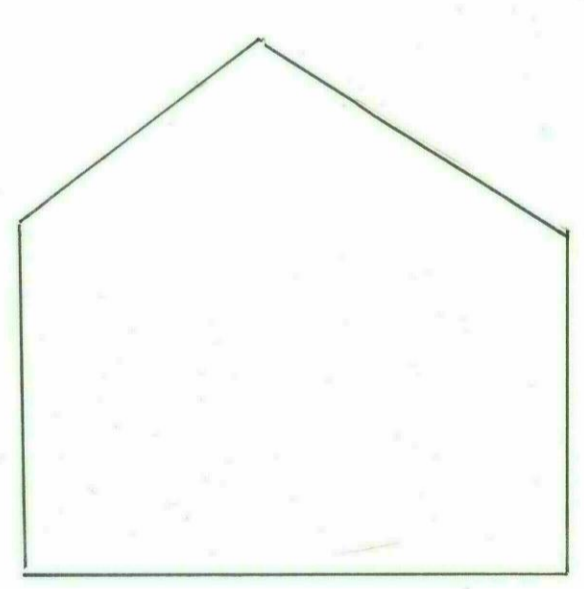


REAR ELEVATION.

PROPOSED NEW ELEVATION - FRONT.

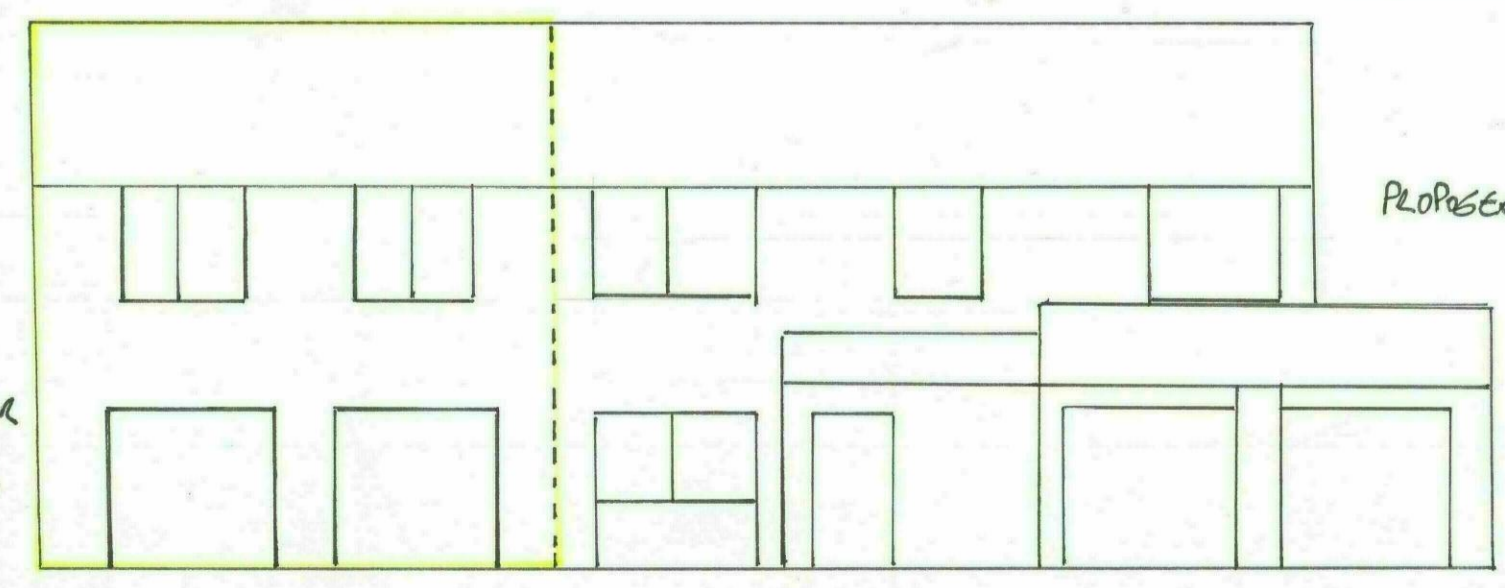

PROPOSED NEW BEDROOM PLAN. SCALE 1:50.

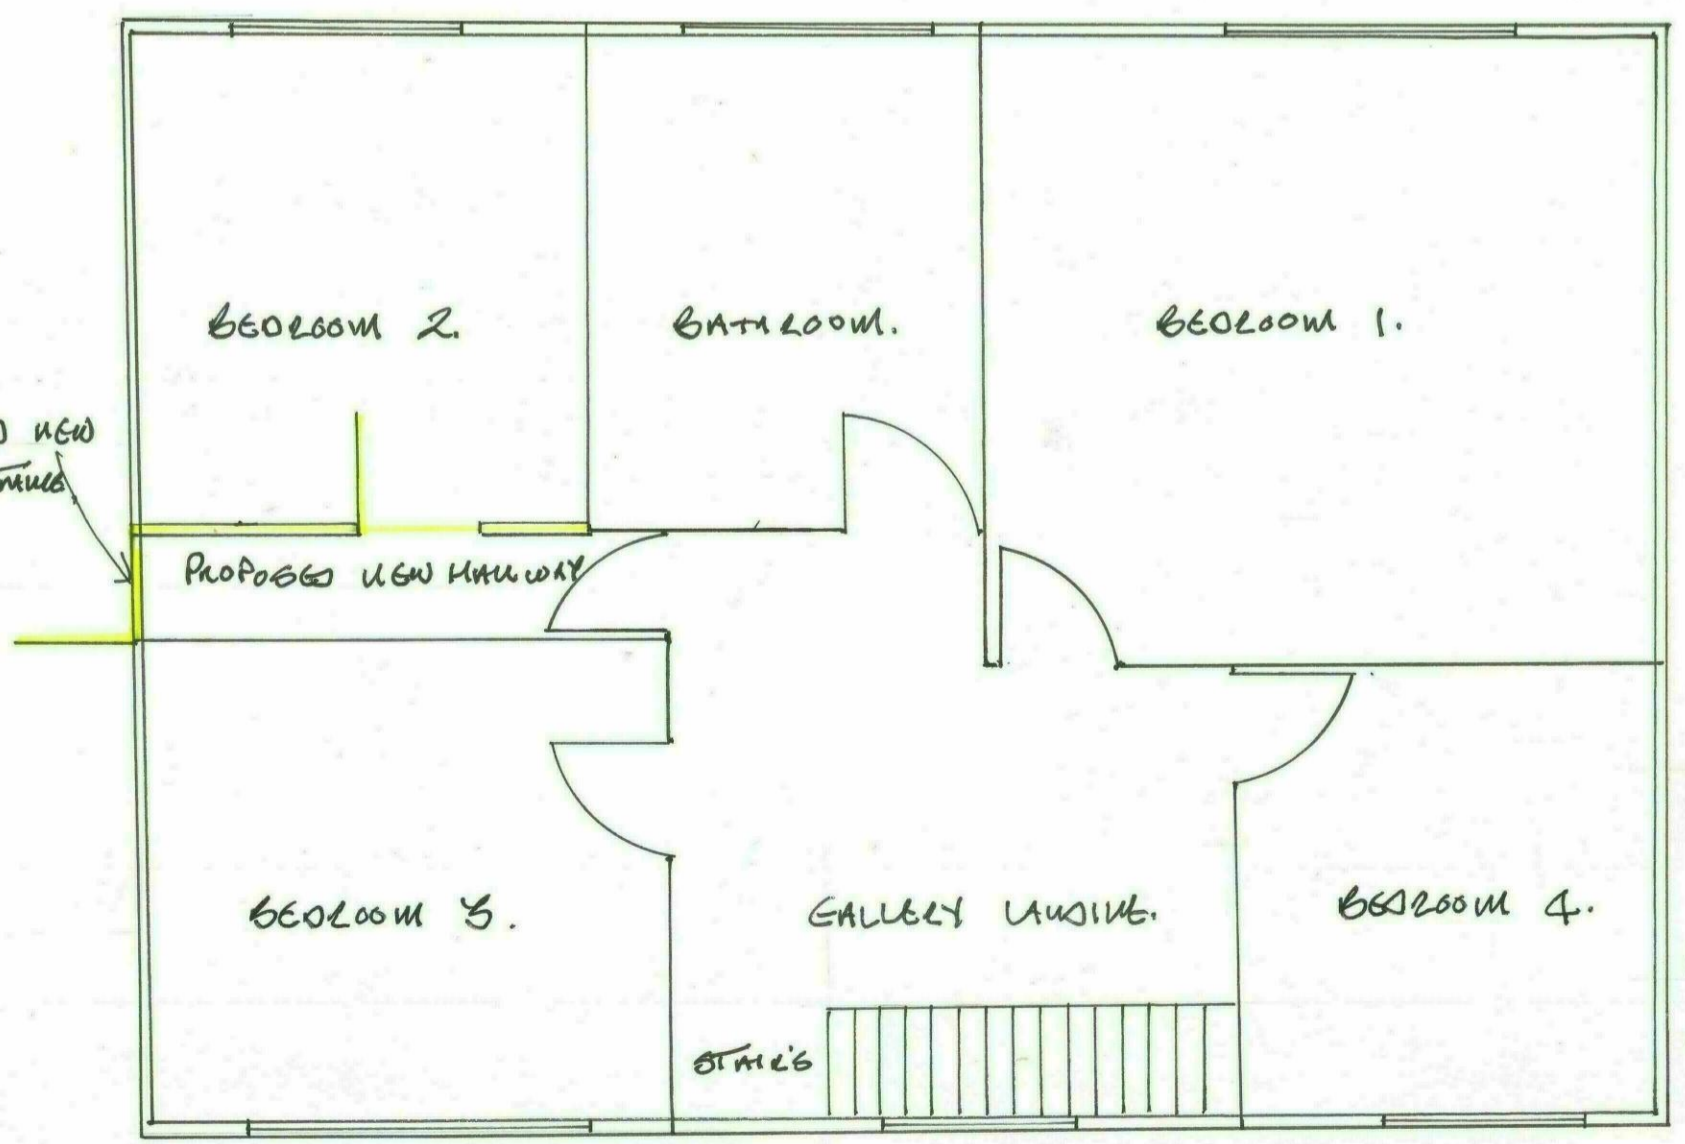

NOTE.
PROPOSED GROUND FLOOR
EXTENSION - DOUBLE
GARAGE.

NOTE: NO CHANGES TO EXISTING GROUND FLOOR LAYOUT.

PROPOSED NEW
DOUBLE GARAGE

PROPOSED NEW HALLWAY

STAIRS

BEDROOM 2.

BATHROOM.

BEDROOM 1.

BEDROOM 3.

GALLERY LANDING.

BEDROOM 4.

BEDROOM 2.

BATHROOM.


BEDROOM 1.

BEDROOM 3.


GALLERY LANDING.

BEDROOM 4.


LEFT ELEVATION.

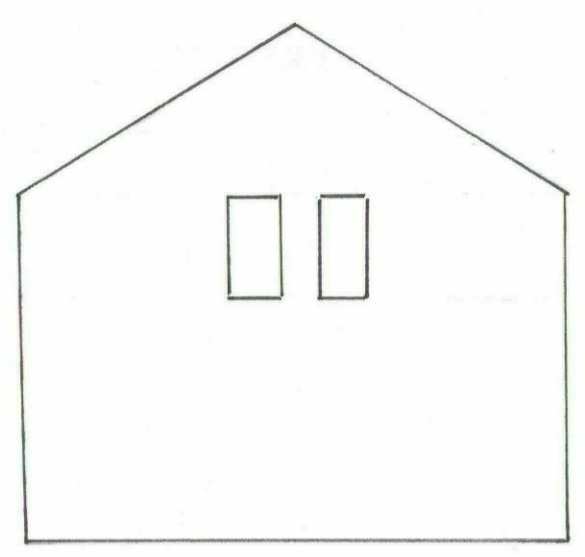


PROPOSED NEW ELEVATIONS - REAR ELEVATION SCALE 1:100.

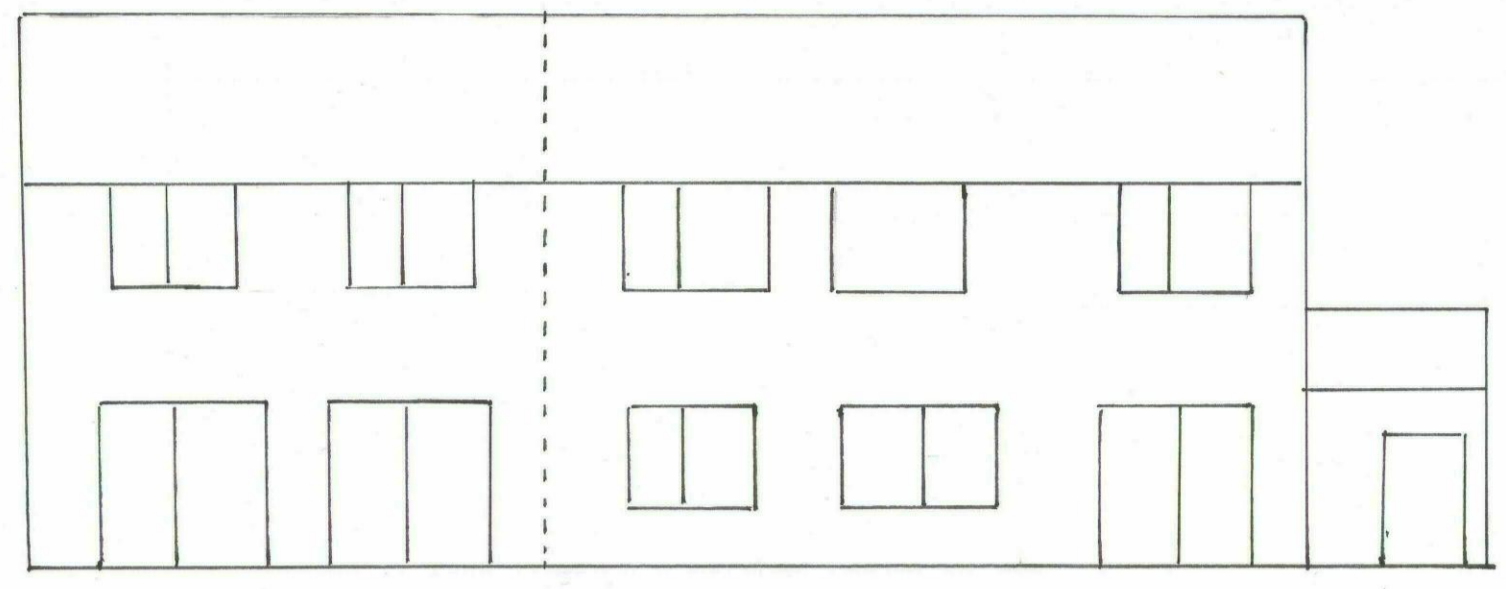

PROPOSED FIRST FLOOR PLAN. SCALE 1:50.

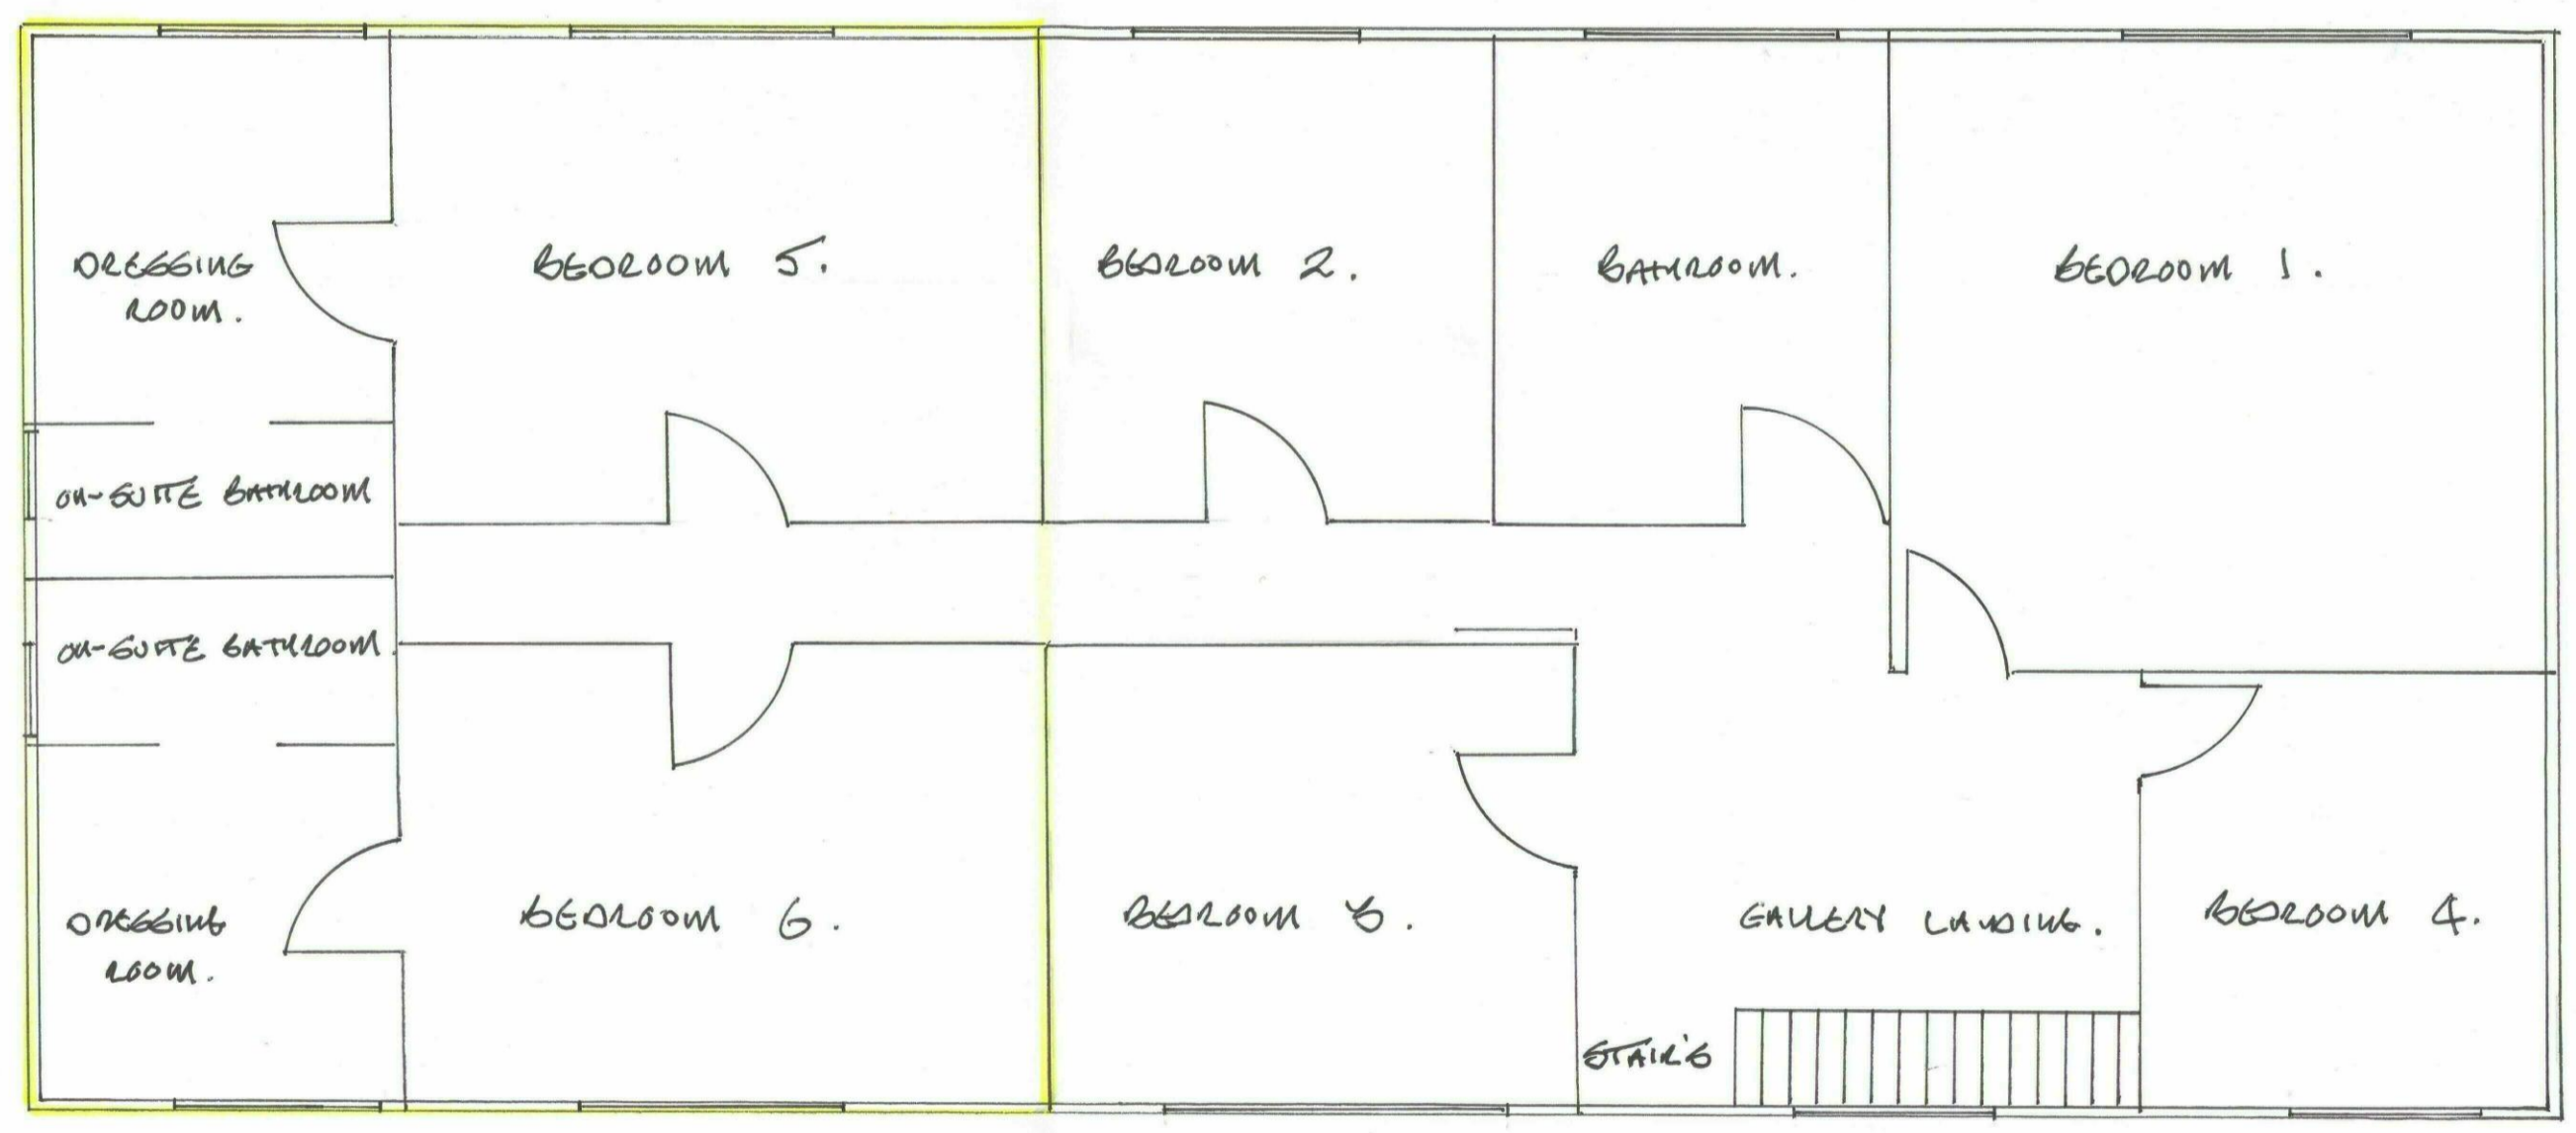

PROPOSED GROUND FLOOR PLAN. SCALE 1:50.

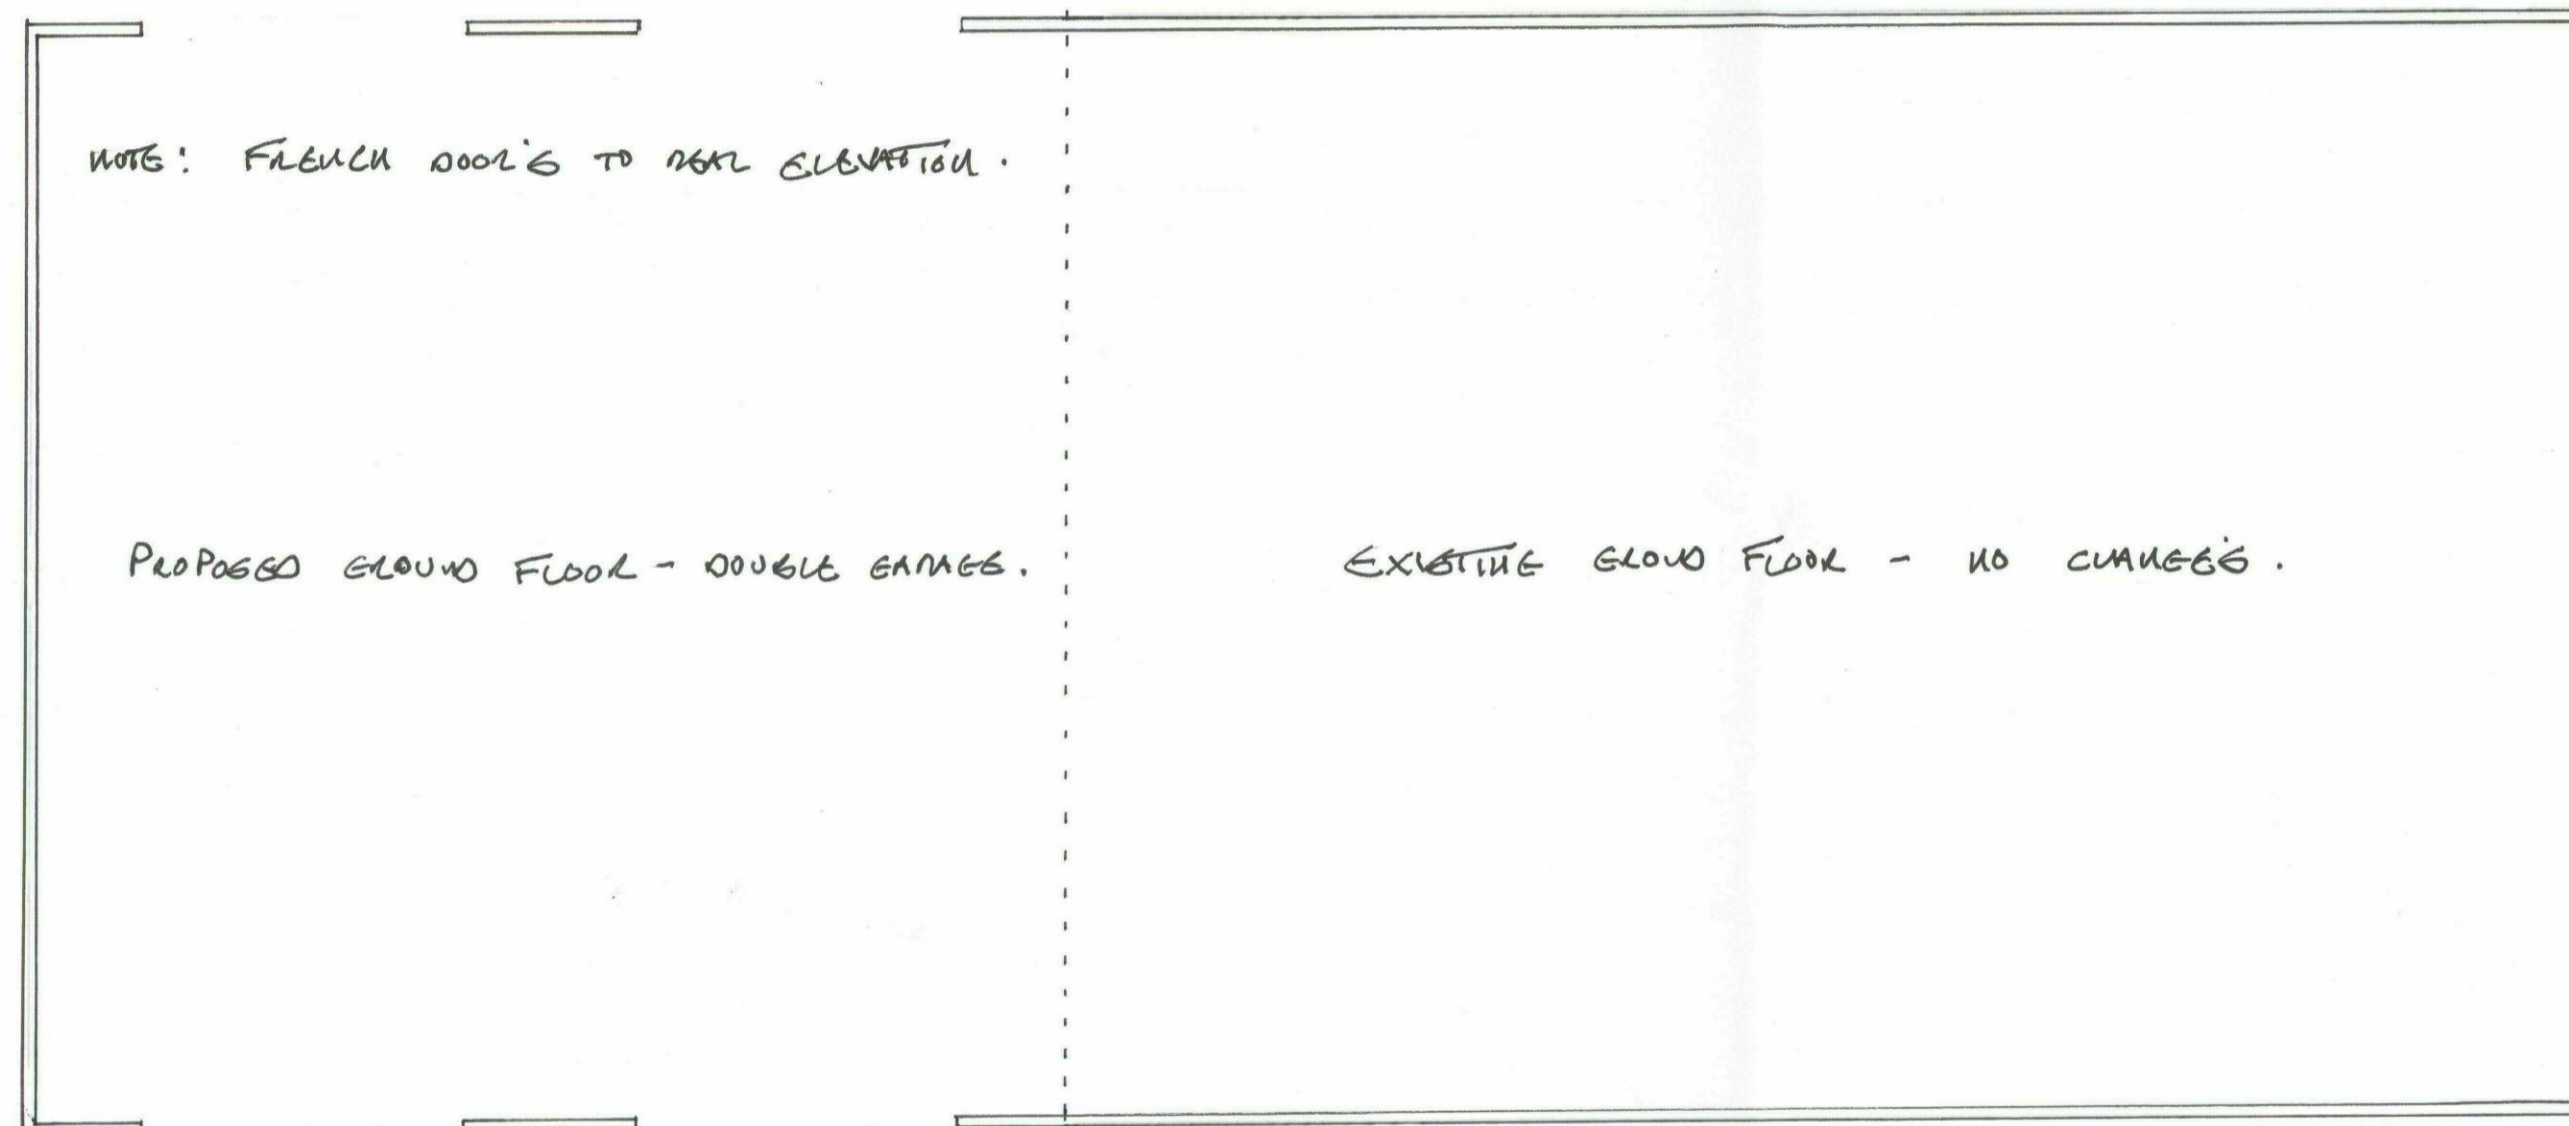

NOTE: FRENCH DOORS TO REAR ELEVATION.

PROPOSED GROUND FLOOR - DOUBLE GARAGE.

EXISTING GROUND FLOOR - NO CHANGES.

NOTE: UP & OVER GARAGE DOORS TO FRONT ELEVATION.

FRONT ELEVATION.