



Proposed North Elevation Scale 1:100

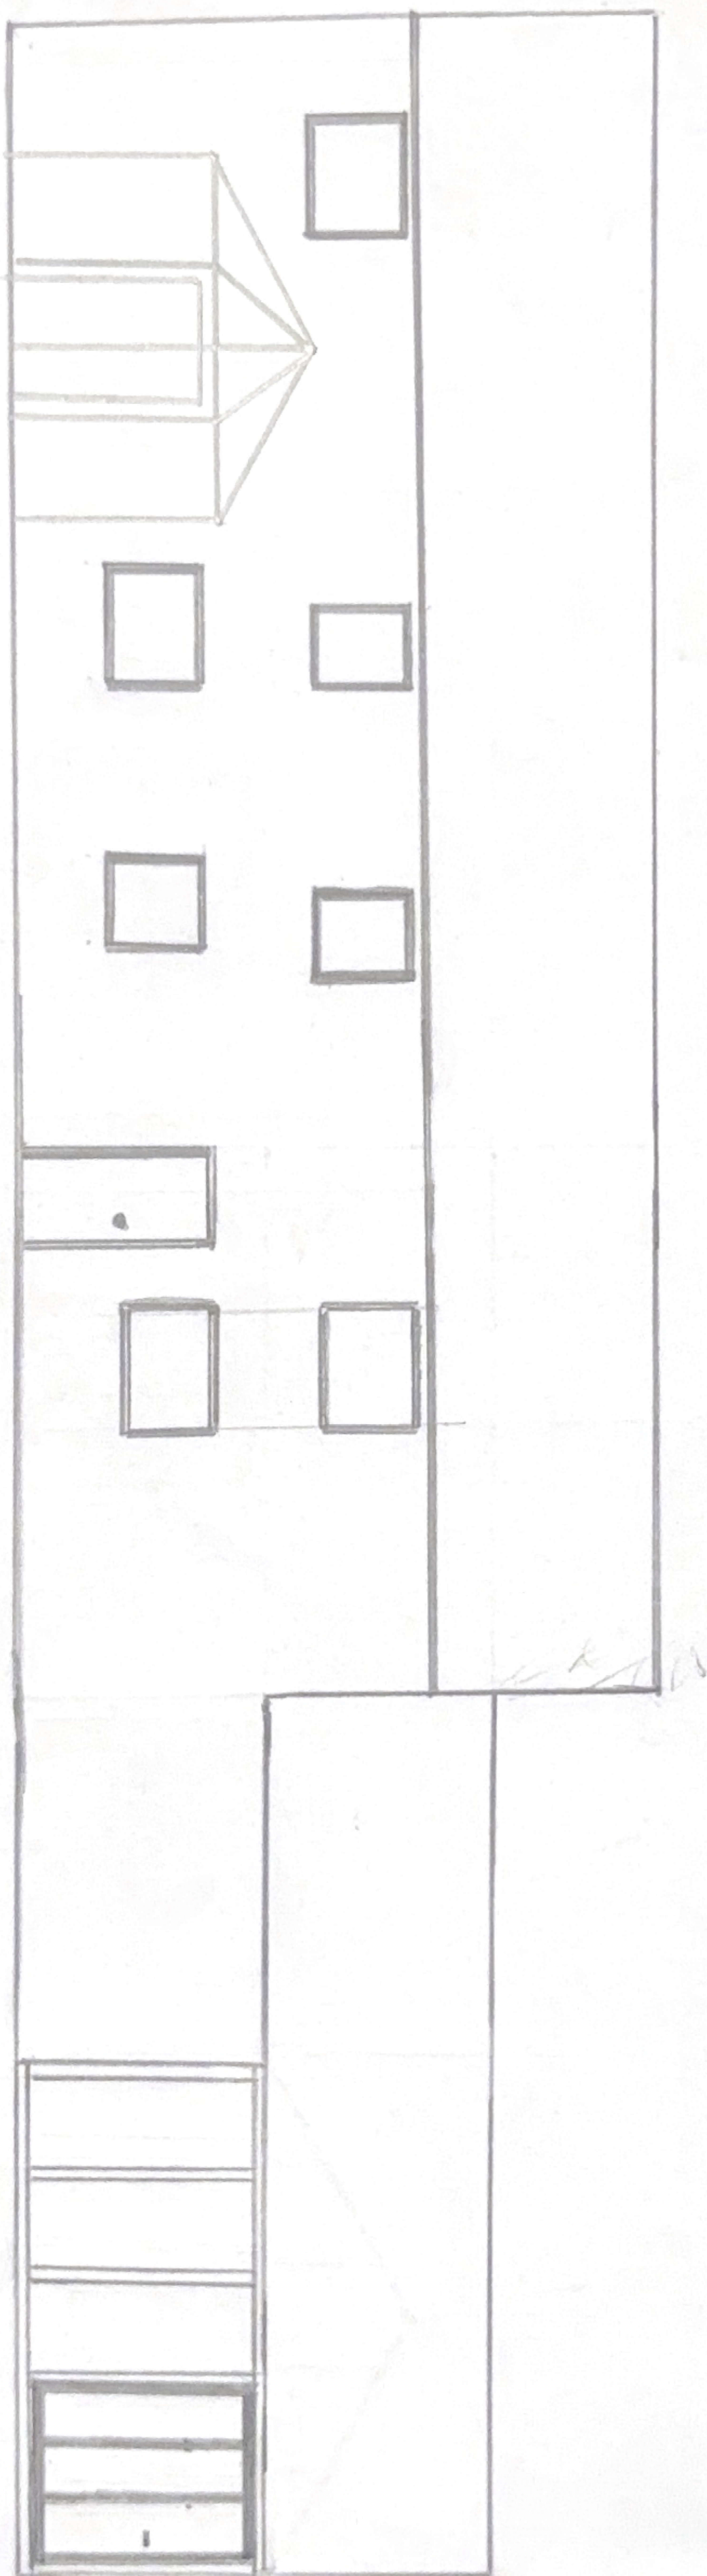


Proposed East Elevation      Scale 1:100

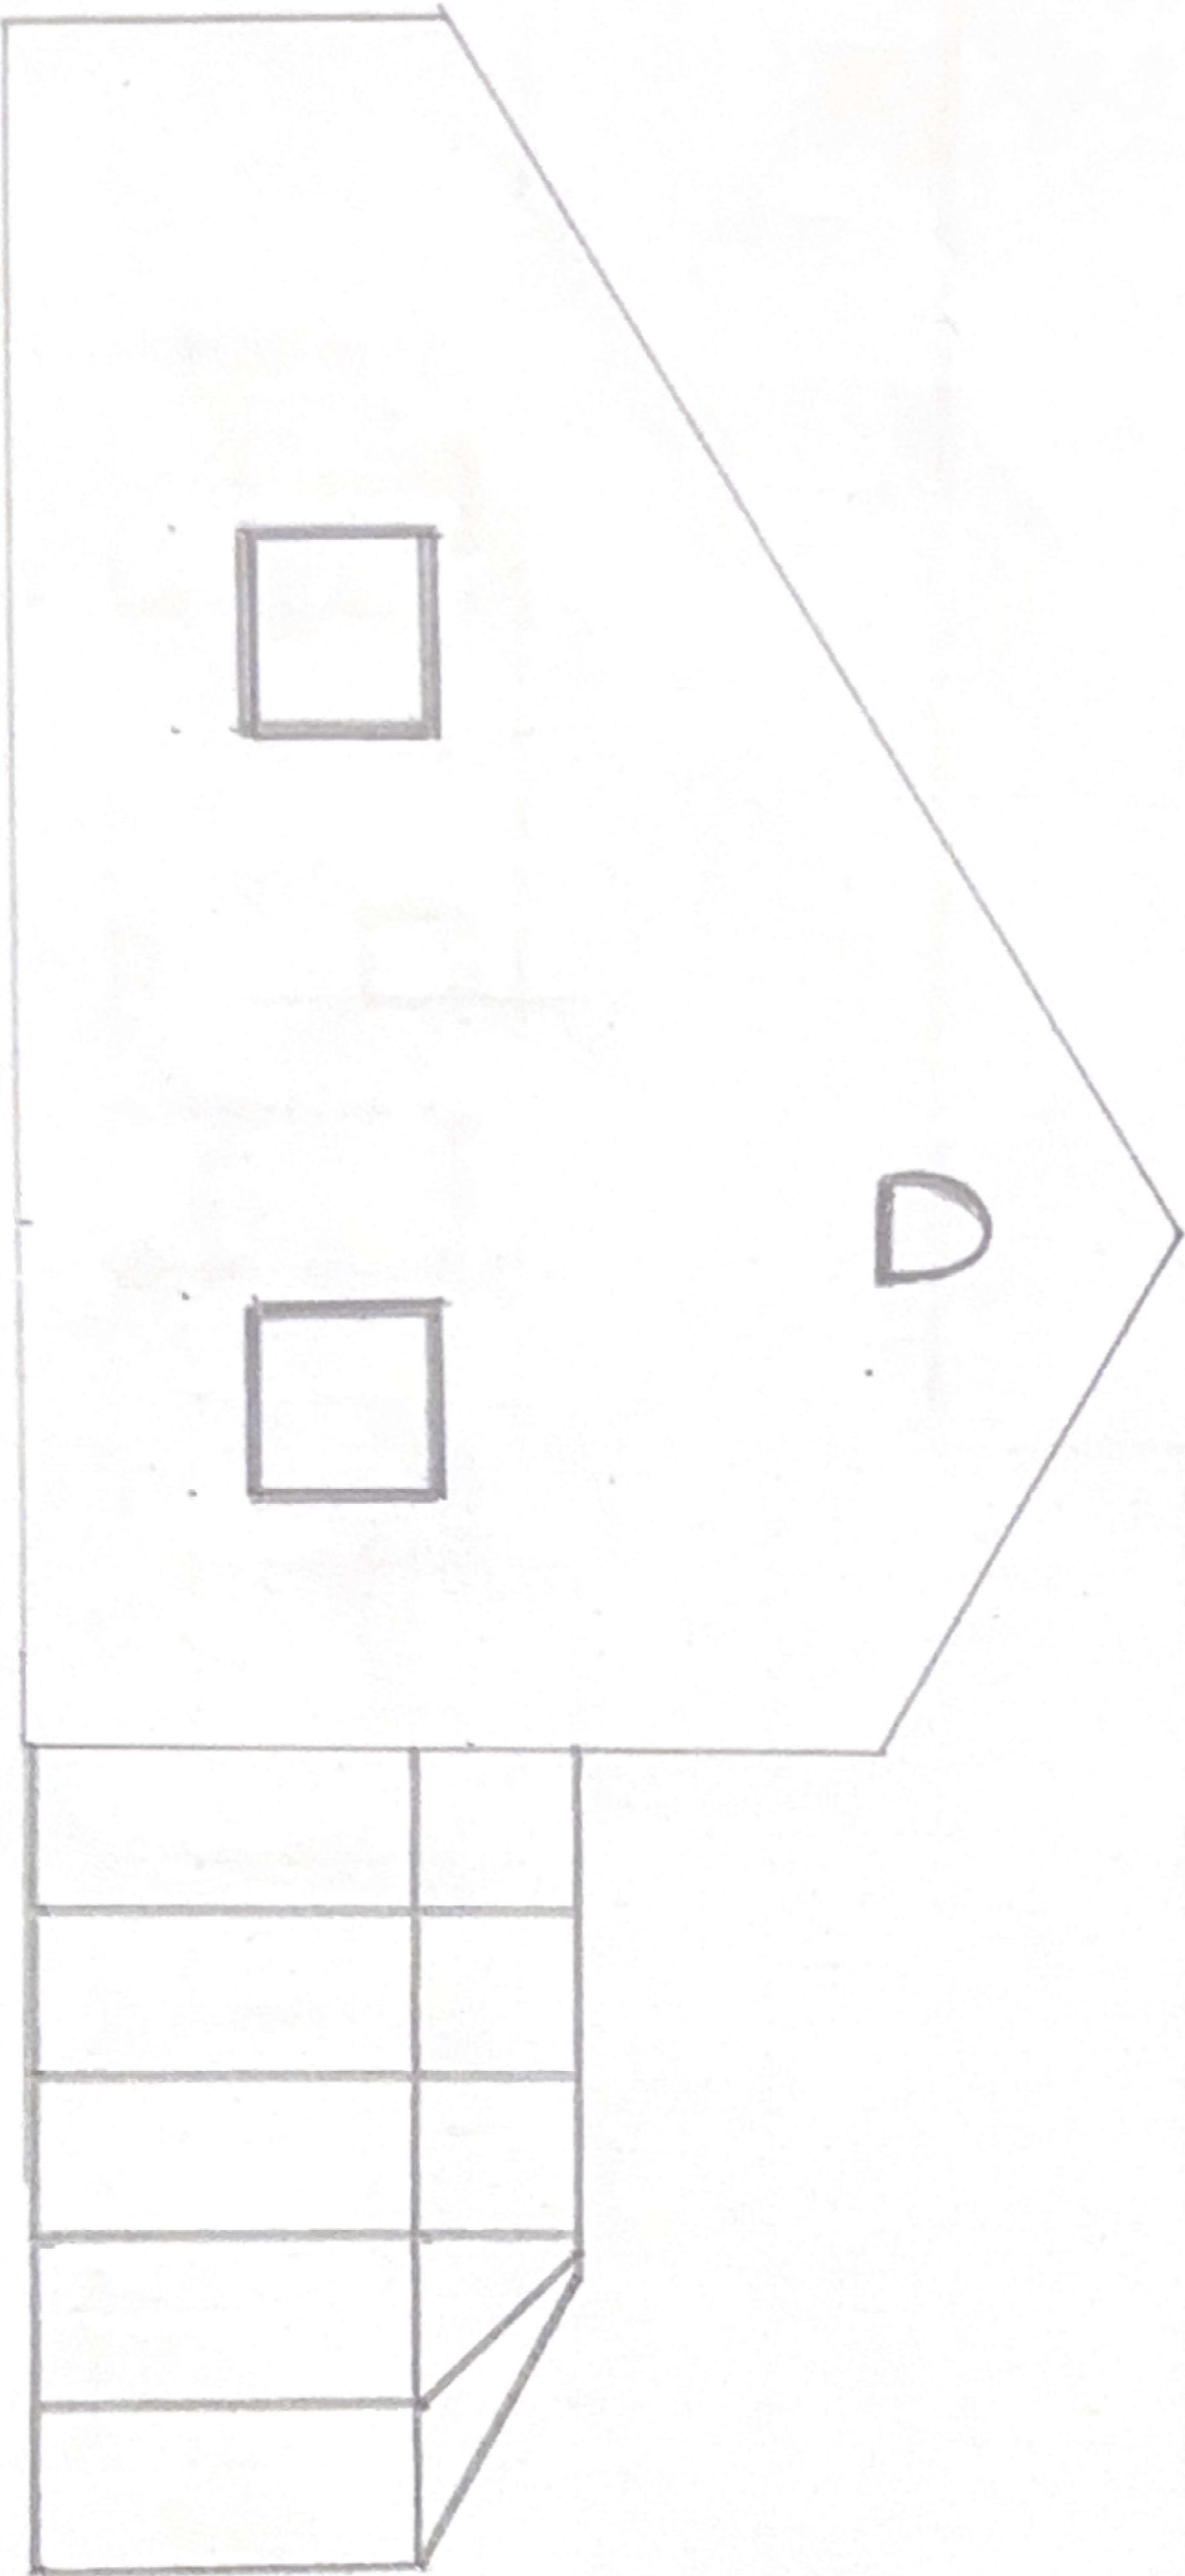

Proposed South Elevation

Scale 1:100

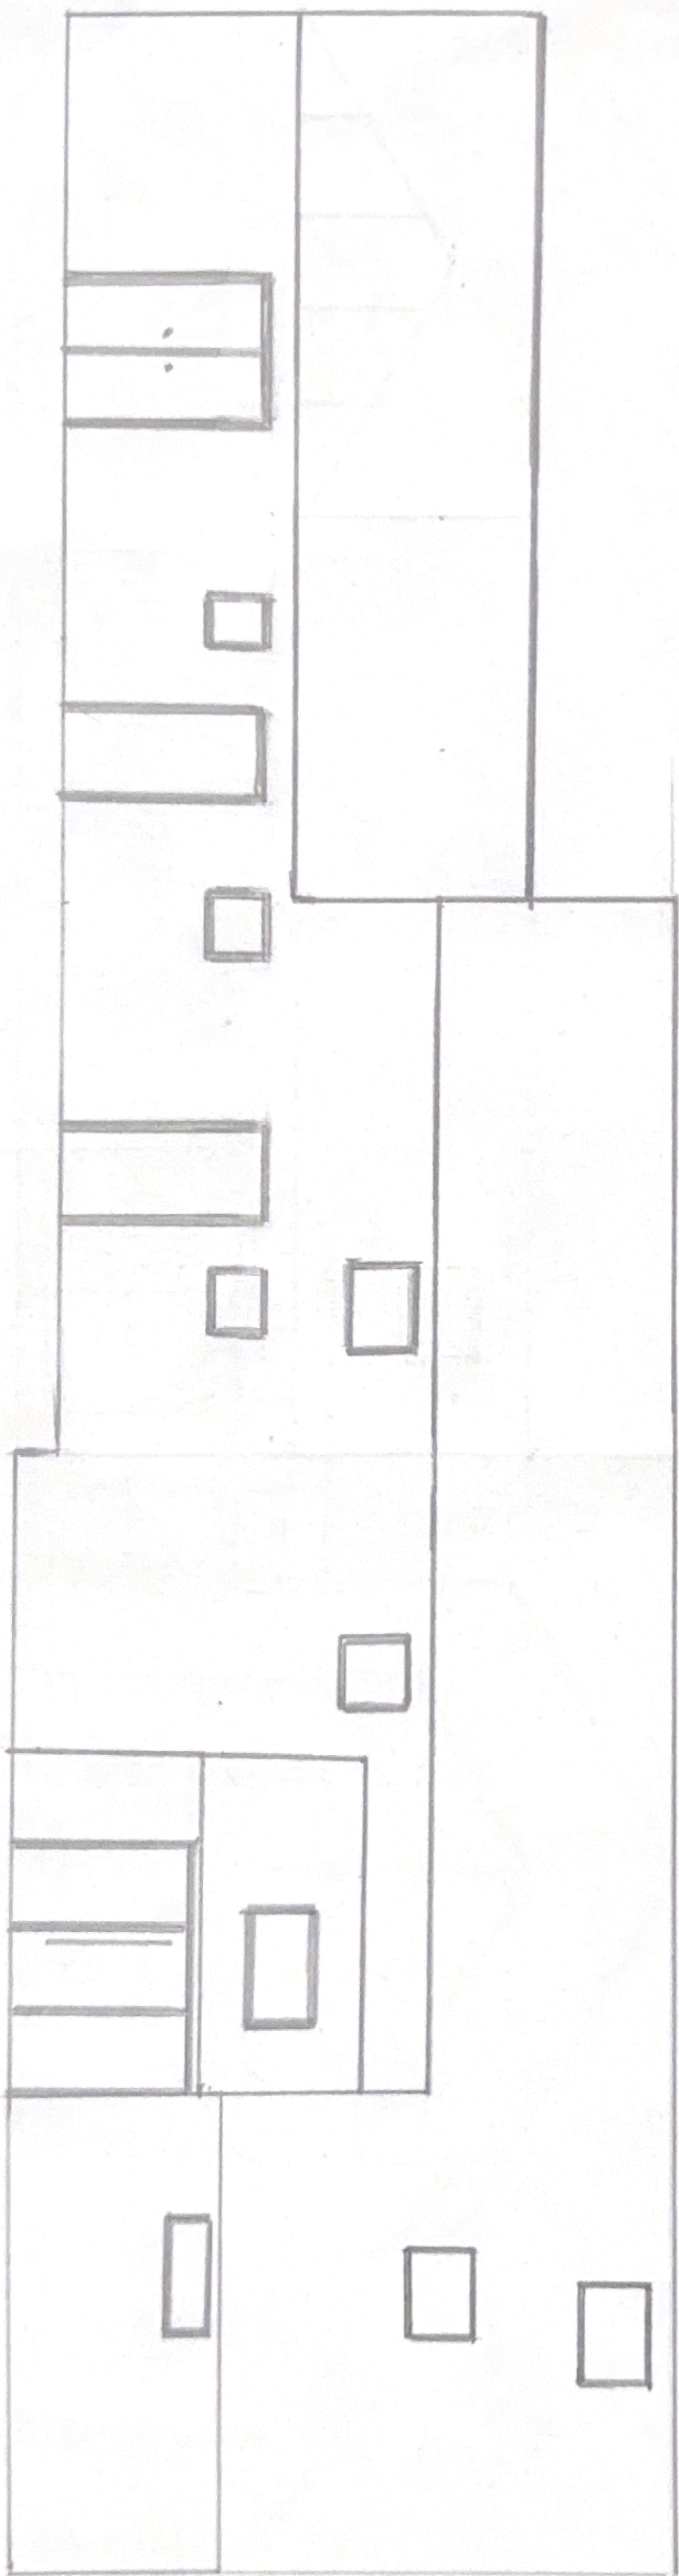

Proposed West Elevation Scale 1:100

