




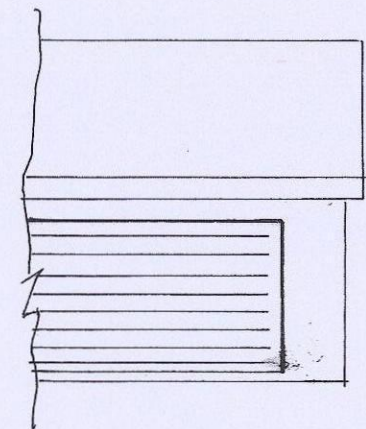


EXISTING FRONT ELEVATION

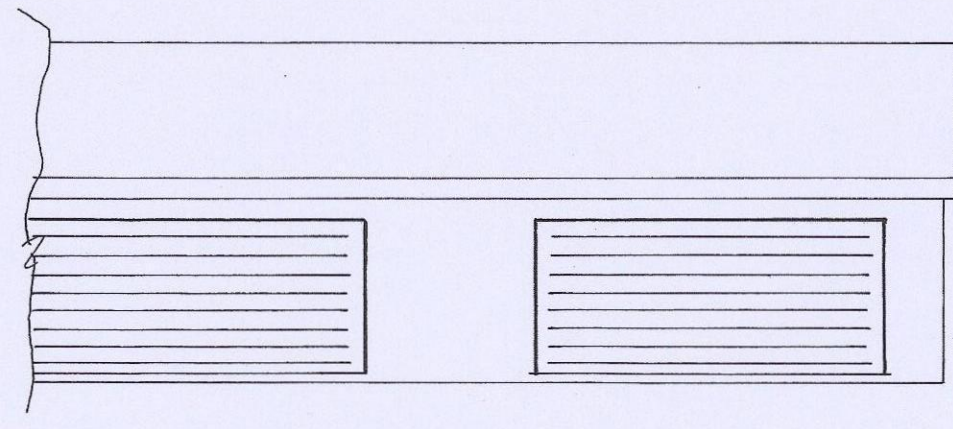

PROPOSED FRONT ELEVATION

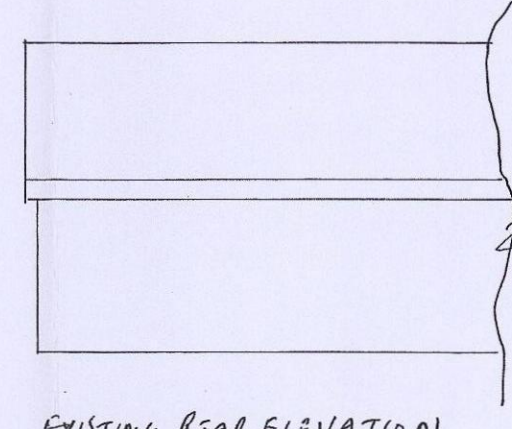


EXISTING REAR ELEVATION

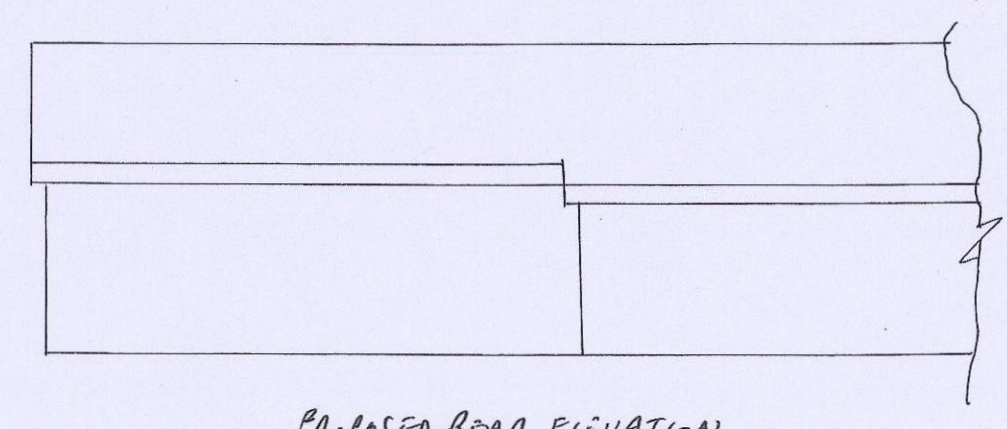


PROPOSED REAR ELEVATION


ELEVATIONS SCALE 1:100

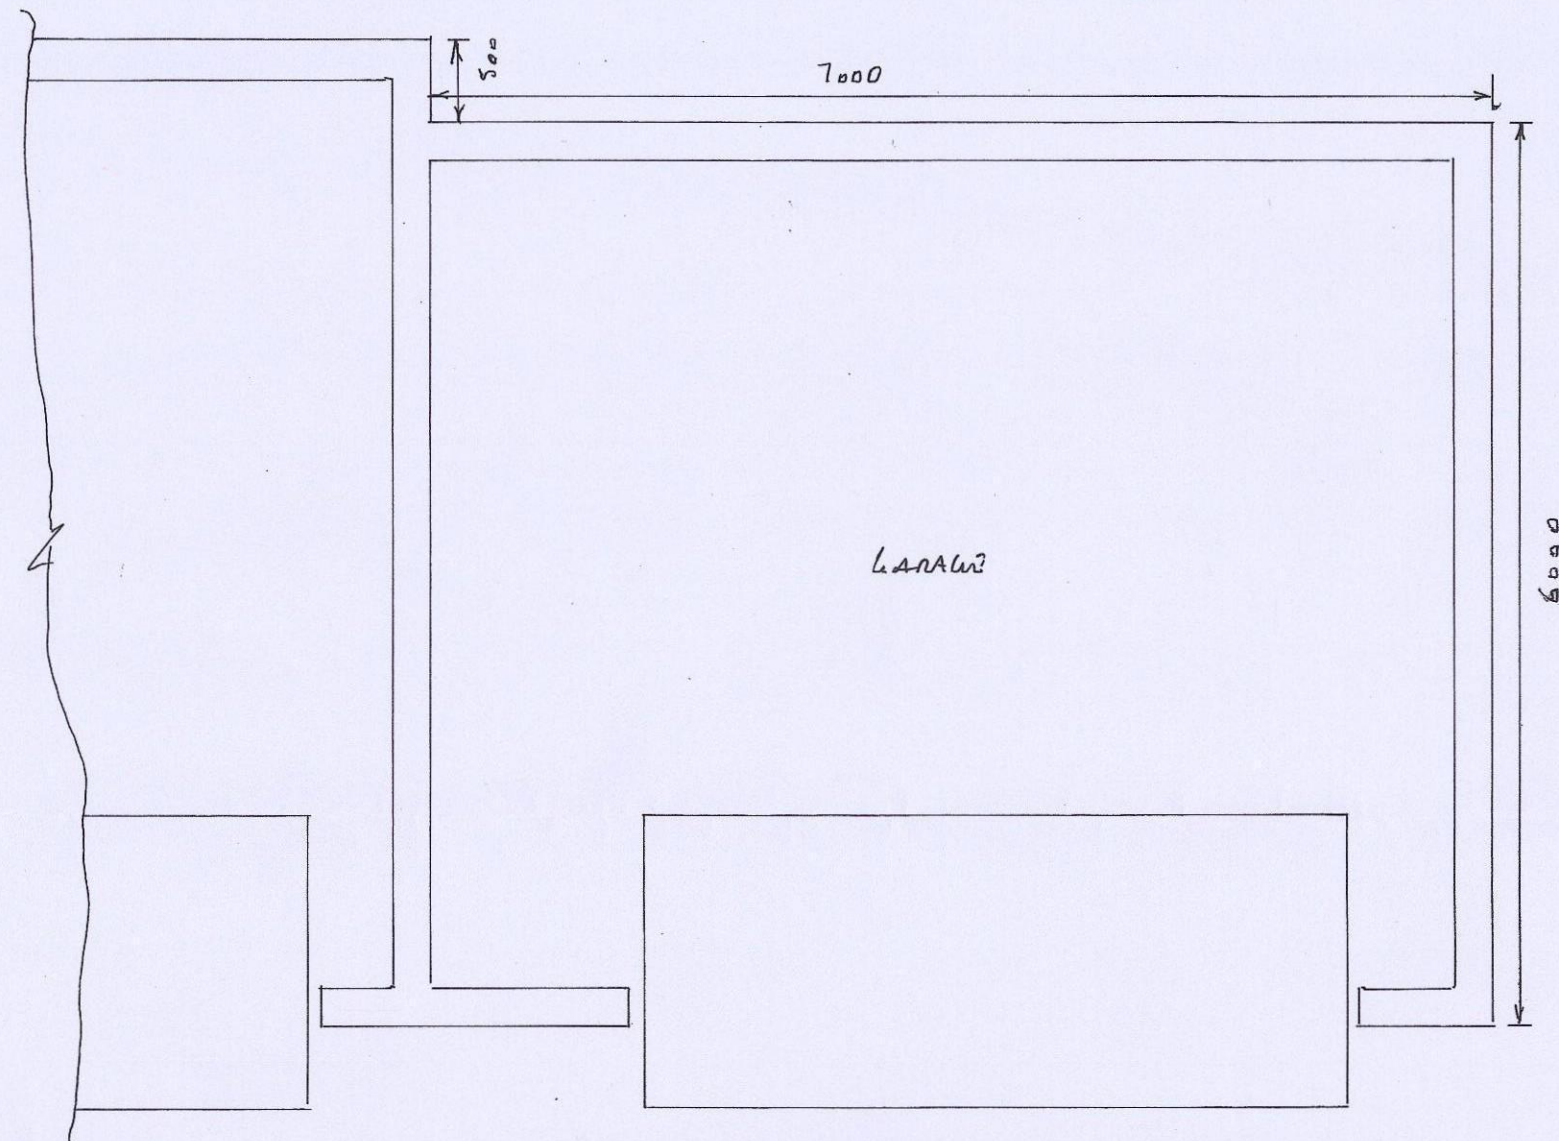


PROPOSED PLAN SCALE 1:50

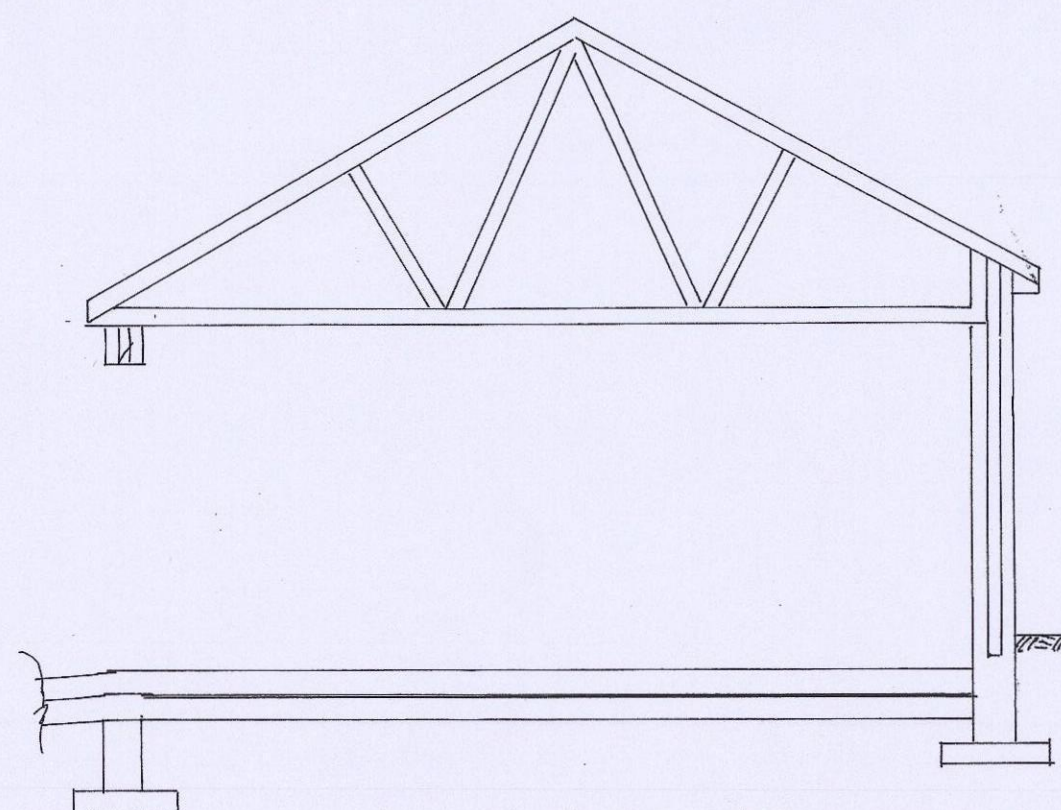

SECTION THRU A-A SCALE 1:50

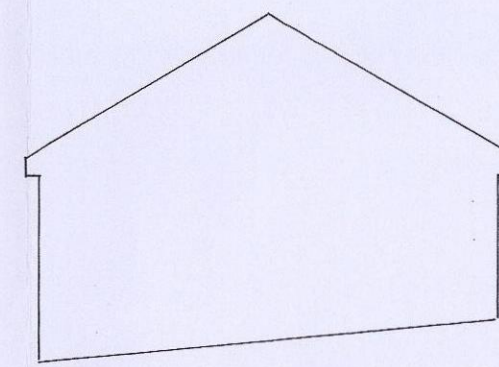

EXISTING SIDE ELEVATION

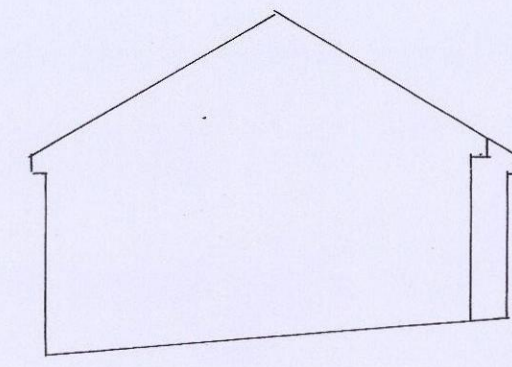

PROPOSED SIDE ELEVATION

FOUNDATIONS

- 600 x 150 mm CONC STRIP DEPTH 750 mm SUBJECT TO LA APPROVAL

FLOOR

- 150 mm HARDWARE • 25 mm SAND BLINDING • 1200 VISQUEEN DDM EXTENDING UP WALL TO OUTSIDE TO TANK WALLS BELOW G.L.
- 150 mm CONCRETE FINISHED WITH "POLISHED FINISH"

WALLS


- TRENCH BLOCKS BELOW G.L. • BRICKWORK TO MATCH EXISTING
- 100 mm LWT CONC BLOCKS • 50 mm CAVITY • HORIZONTAL DPL 150 mm ABOVE G.L. 150 mm DPL TO REVEALS • STAINLESS STEEL TIEWIRES PLACED 750 mm HORIZONTALLY 450 mm VERTICALLY & 225 mm TO REVEALS • LNB LINTEL OVER DOOR OPENING WITH 150 mm MIN END BEARINGS & WEEP HOLES EVERY 900 mm

ROOF

- 100 x 50 mm WALL PLATES • TDA ROOF TRUSSES SUPPLIED BY SPECIALISTS & TO COMPLY TO BS 5262 PART 3 SPACED AT 600 mm CENTRES CALLS TO BE PROVIDED FOR LA 28 DAYS BEFORE COMMENCEMENT • 1 m HOLDING DOWN STRAPS EVERY 3 TRUSSES • 1 m LATERAL RESTRAINT STRAPS EVERY 1.5 m TO HORIZONTAL "CUT UPS" WITH NODDINGS
- 200 x 25 mm FASLIA • 6 mm EXTERIOR PLY SOFFIT • REINFORCED BITUMEN FELT • 38 x 25 mm TILE BATTENS • ROOF TILES TO MATCH EXISTING WITH TILE VENTS EVERY 2 m & 10 mm EAVE VENTS

DRAINS

- 100 mm RWL & 65 mm RWP TO MATCH EXISTING SW TO CONNETT TO SW SEWER OR TO A SOAKAWAY 5 m AWAY & 1 m³ BELOW INVERT

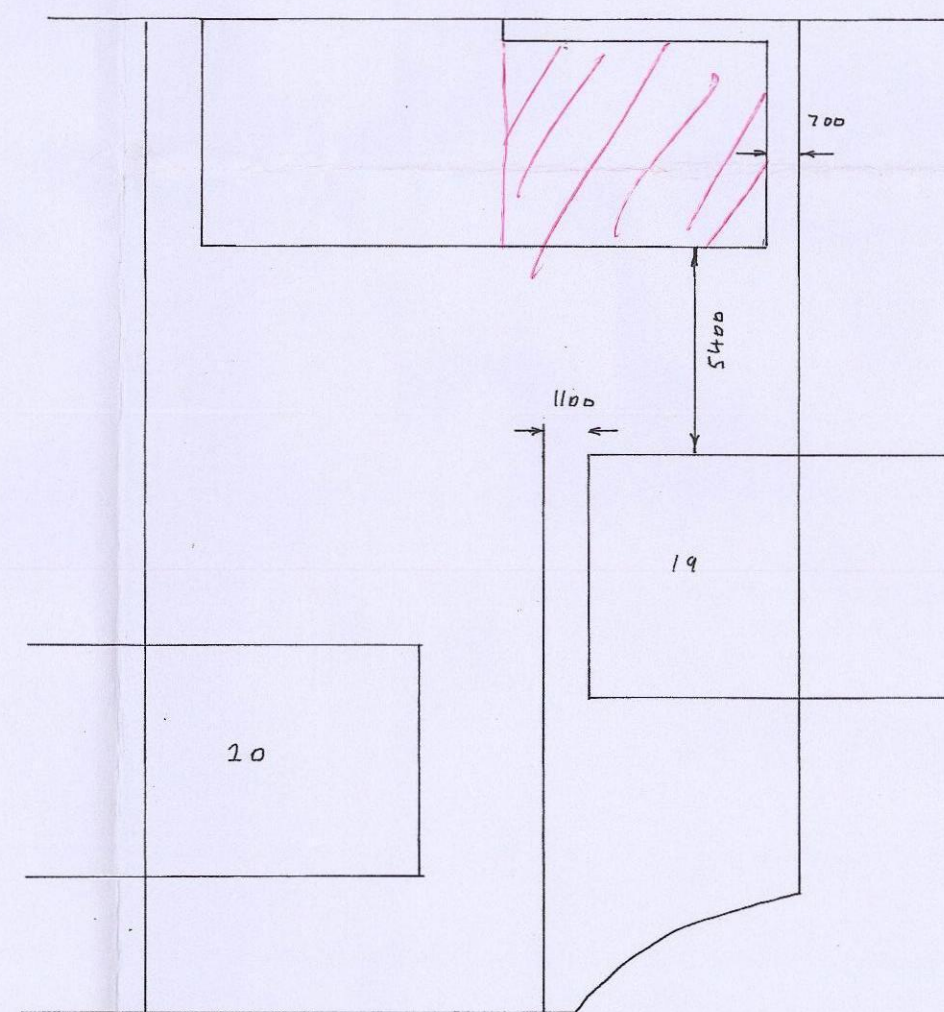

CANADA STREET

SITE PLAN SCALE 1:200

PROPOSED LARGAGE TO REAR AT:-

19 CANADA ST.

WORSBROUGH COMMON BARNLEY