


Works

existing house
proposed extension

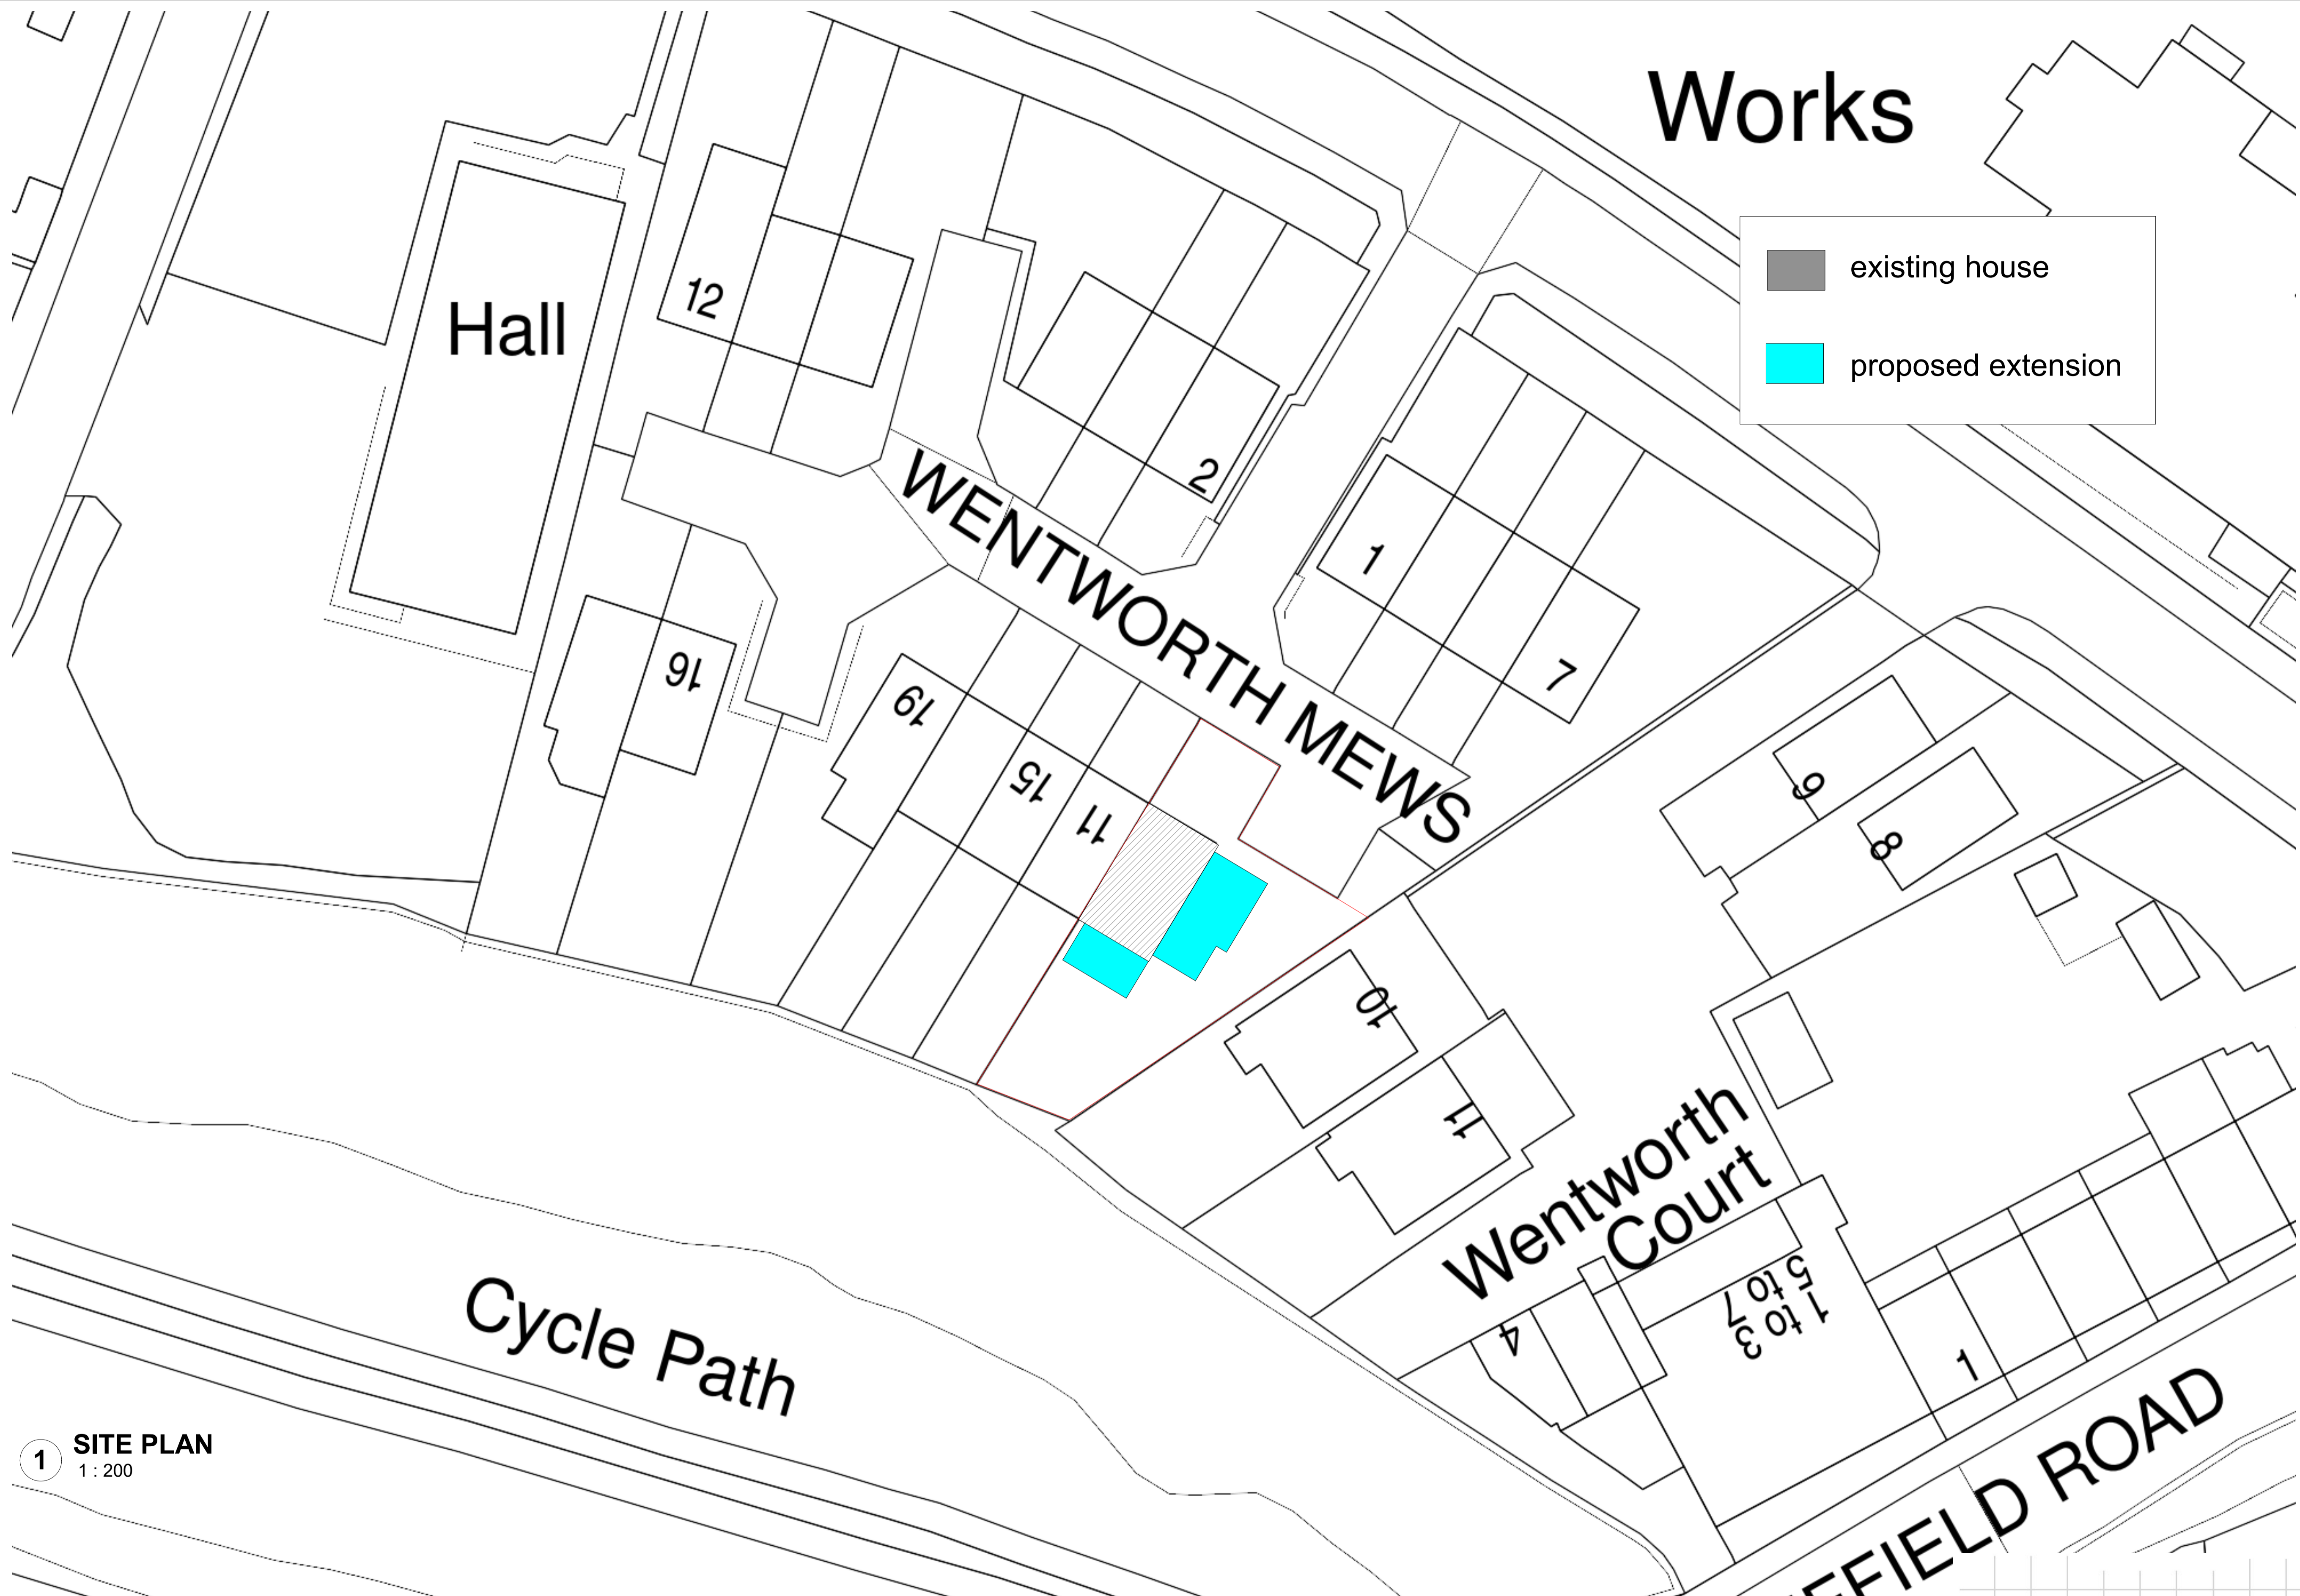

1 SITE PLAN
1:200

PROJECT PROPOSED SITE PLAN	CLIENT RUTH TOMLINSON	ADDRESS 9 WENTWORTH MEWS SHEFFIELD S36 9UZ	STAGE PLANNING
-------------------------------	--------------------------	---	-------------------

Tom Faulkner
hd

TWO STOREY SIDE & SINGLE STOREY REAR EXTENSION

DRAWN & DESIGNED BY TOM FAULKNER HD 28 Snay House Lane, Sheffield, S36 1FD	PROJECT NUMBER TF22018 Email: tomfaulknerHD@gmail.com	Scale: 1:200 Date: 06/07/2022 14:50:32	Revision: Phone: 07900890022
---	---	--	---------------------------------