


Drawing No.	Rev No.
MCL001 -003	

IF IN DOUBT ASK!

SCALE BARS					
1:100	1	2	3	4	5
1:200	2	4	6	8	10
1:500	5	10	15	20	25
1:1250	25		50		

DO NOT SCALE: Contractor to check all dimensions and report any omissions or errors


NOTES

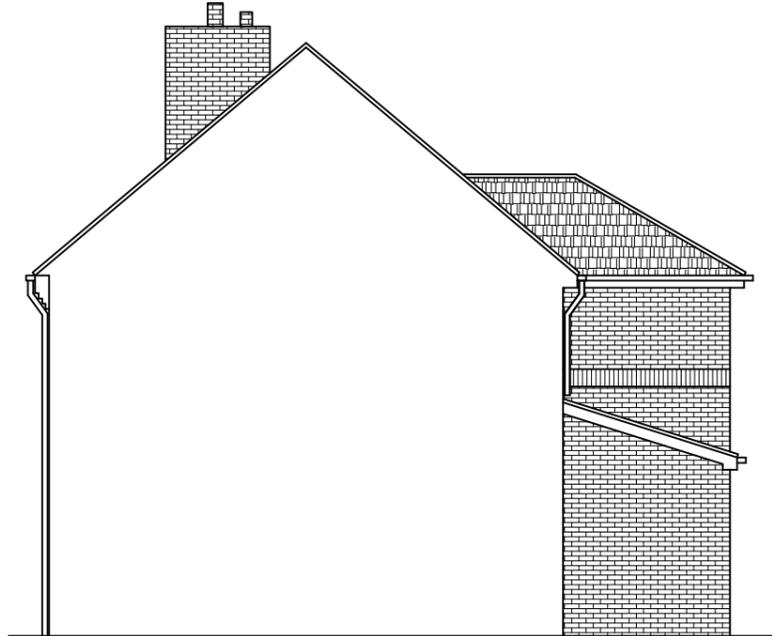

PROPOSED END ELEVATION
SCALE 1:100 AT A3



PROPOSED REAR ELEVATION
SCALE 1:100 AT A3

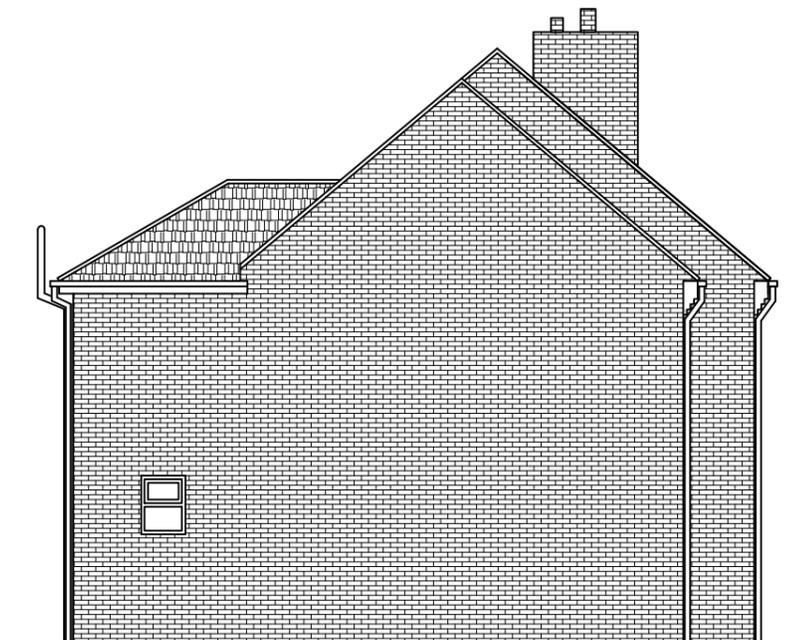

PROPOSED END ELEVATION
SCALE 1:100 AT A3

Rev	Description	By	Chk	App	Date

JRB DESIGNS Ltd
1 Saville Road
Cudworth
Barnsley
S72 8LT
Tel: 01226 383542
Fax: 01226 380078
Mob: 07970 541192
Email: john@jrbdesigns.co.uk

This drawing is copyright. © jrbdesigns Ltd.

Client **MRS C ELVIN**

Drawing Title **PROPOSED ELEVATIONS**

Address **30 CHATWORTH ROAD
ATHERSLEY SOUTH
BARNSELY
S71 3QH**

Project Title: **PROPOSED SINGLE STOREY
REAR EXTENSION**

Purpose of Issue: **PLANNING**

Drawing Status **FIRST ISSUE**

Scale at A3 AS SHOWN	Drawn By JRB	Date 23/07/2025
-------------------------	-----------------	--------------------

Checked By	Date 23/07/2025	Approved By	Date 23/07/2025
------------	--------------------	-------------	--------------------

Project No. MCL001	Drawing No. 003	Revision -
------------------------------	---------------------------	----------------------

APPROVAL INFORMATION TENDER CONTRACT CONSTRUCTION