
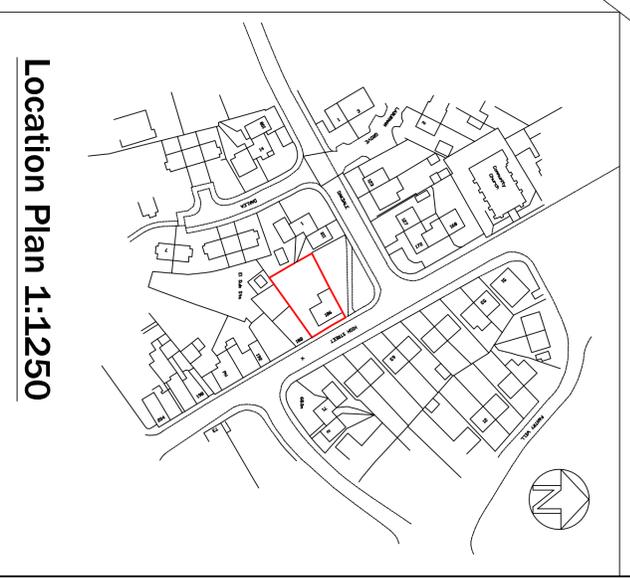


General Notes
 Do not scale from this drawing. If in doubt ask.
 Copyright exists on all drawings and drawing should not be copied without the consent of P N Bakes Architectural Consultancy.
 Drawing to be read in conjunction with all relevant Specifications and other Consultants drawings.
 All dimensions and levels to be checked on site prior to commencement. Immediately on completion of the works the Contractor shall be responsible for the maintenance of the site to be in accordance with the current Building Regulations and Practice and meet current Building Regulations.

Ref.	Revision	Date

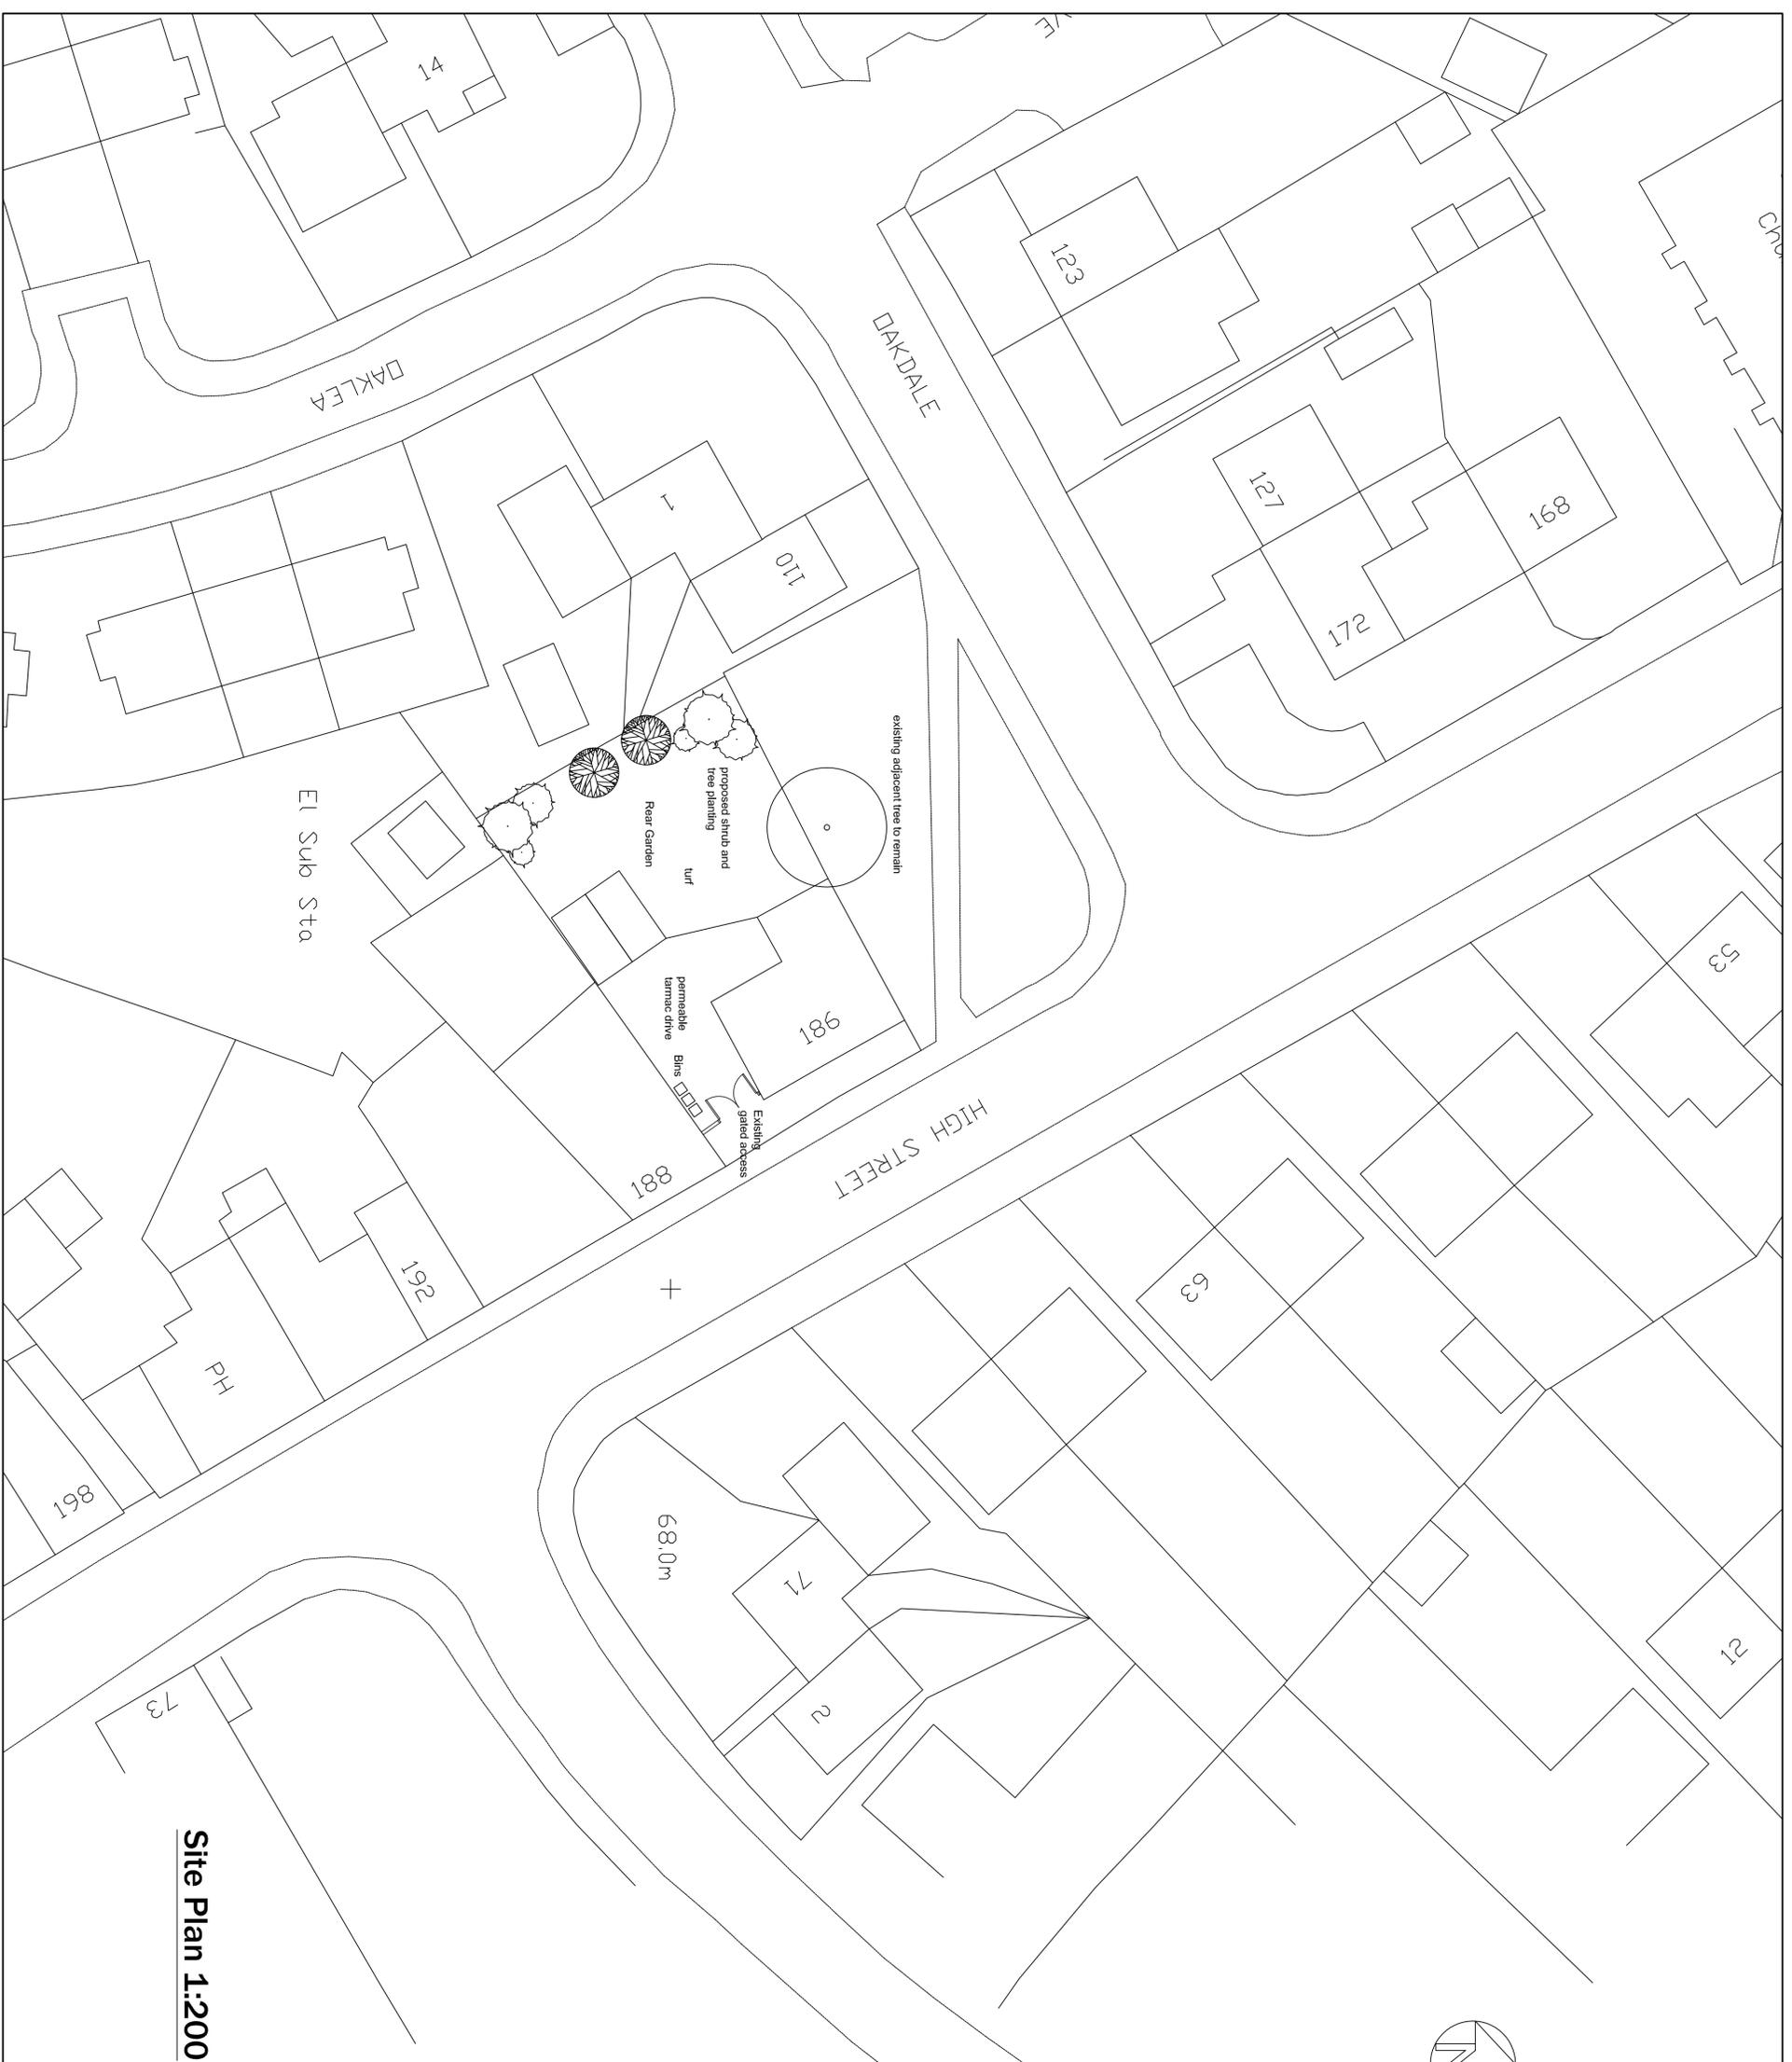

Site Plan 1:200

PNBakes
 Architectural Consultancy

23 Market Street, Thornton, Bradford, BD13 3HW
 Tel/Fax : 01274 830355 Mobile : 07989 579231
 Email : phil@pnbakes.co.uk

Client : Lister Care Group
 Plan : Landscaping Layout

Project : 186 High Street, Worsborough,
 Barnsley, S70 4SU

Drawing No. : BN/22/1839/02 Scale : 1:200, 1:1250 Date : Aug. 22
 © A1