




3 North Elevation - Porch
1 : 25

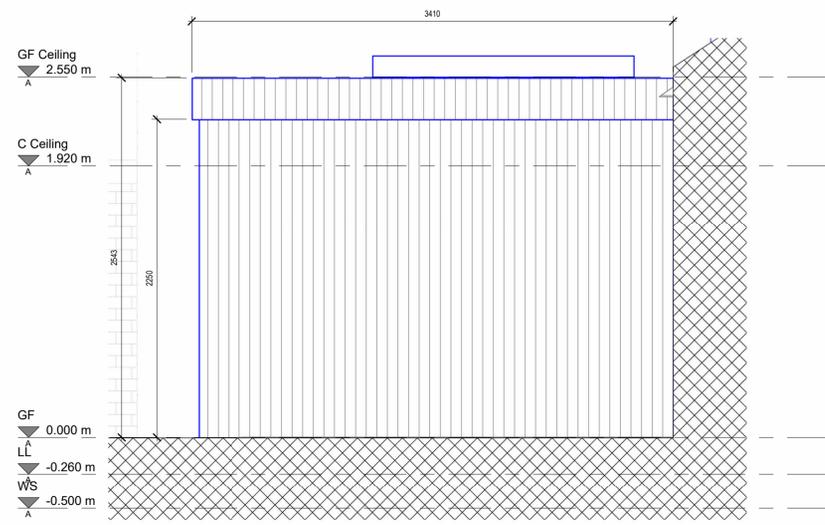


5 South Elevation - Porch
1 : 25

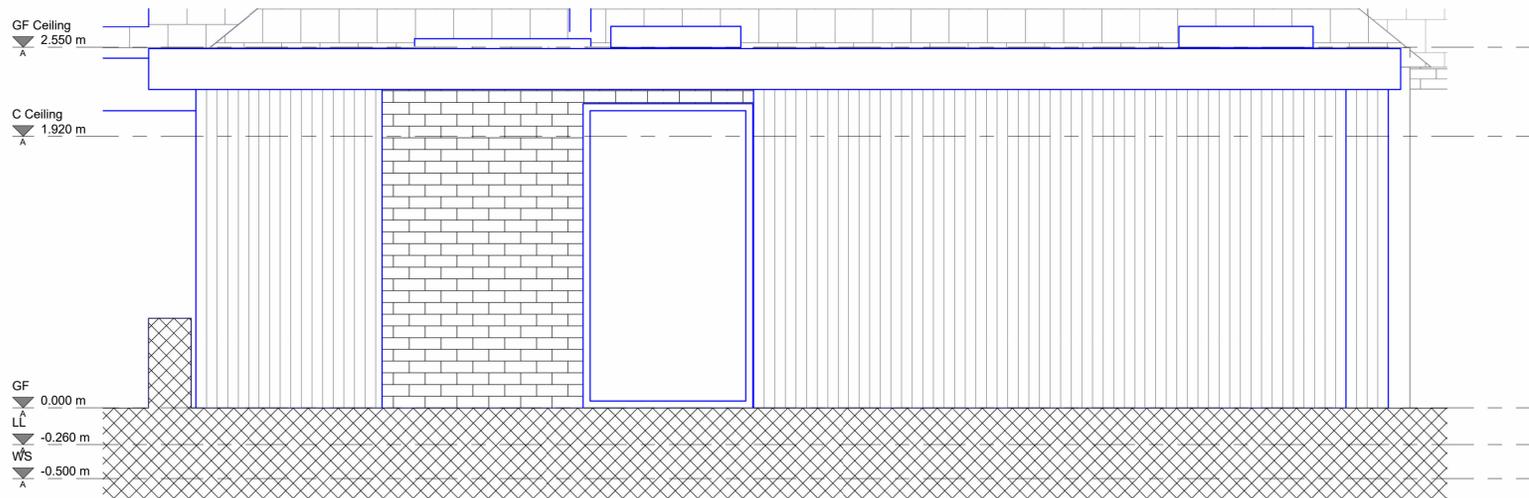


2 East Elevation - Porch
1 : 25

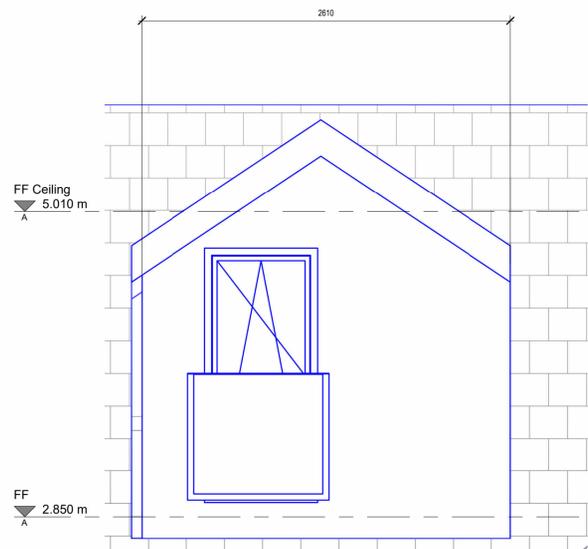

1 East Elevation - Dormer
1 : 25

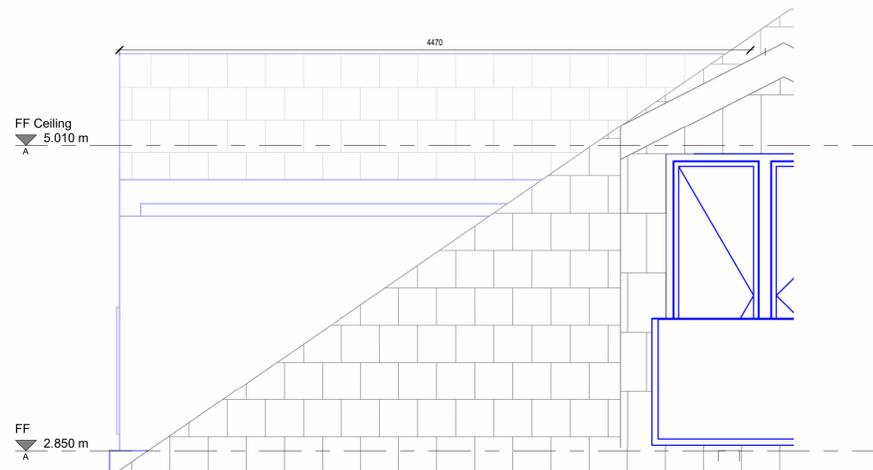


4 South Elevation - Dormer
1 : 25

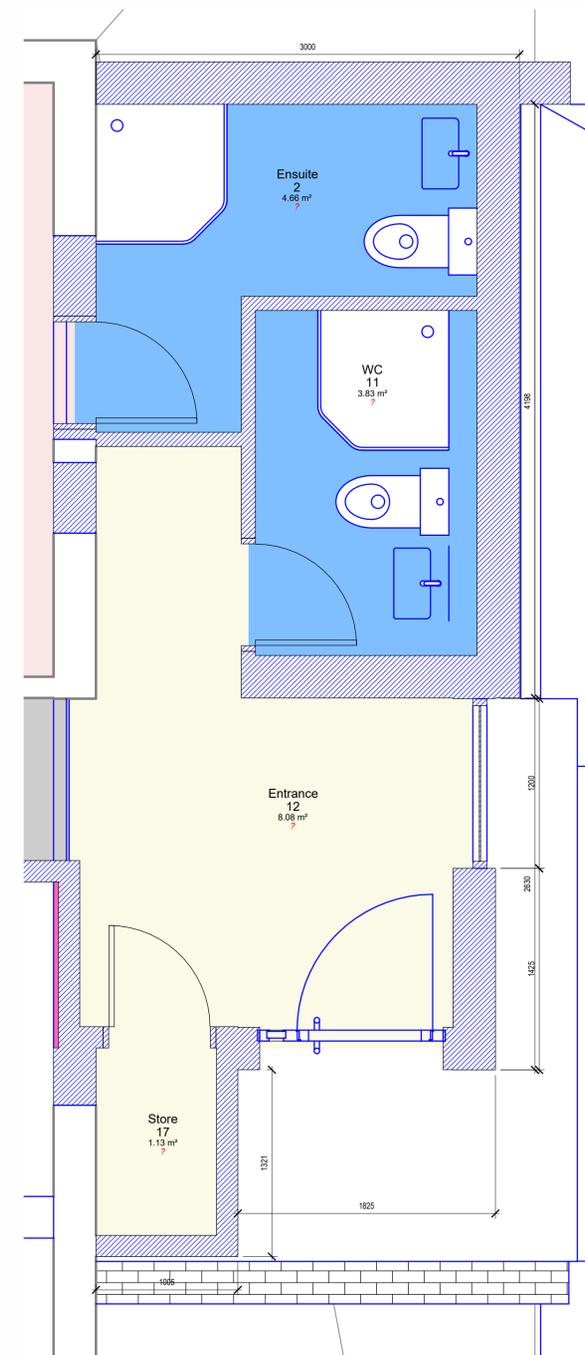

6 Floor Plan - Porch
1 : 25

Existing
Proposed

 

Rev	Description	Date	Dr by	App by
original by		date created		
Author		02/16/25		Approver

AHR
AHR Building Consultancy Ltd
Norwich Union House
High Street
Huddersfield
HD1 2LF
United Kingdom

T +44(0)1484 537411
E huddersfield@ahr-global.com
www.ahr-global.com

client name	Manterfield		
project	Killclay House		
drawing	Porch / Dormer		
computer file	\\193.32.111\DEM_Profile_Folder_redirection\manterfield\Documents\Killclay V2.dwg		plot date
project number	2012.000.000	scale	1 : 25 @A1
drawing number	KH-P06	rev	issue status

This drawing is to be read in conjunction with all related drawings. All dimensions must be checked and verified on site before commencing any work or producing shop drawings. The originator should be notified immediately of any discrepancy. This drawing is copyright and remains the property of AHR.