


REVISION	DATE	DESCRIPTION

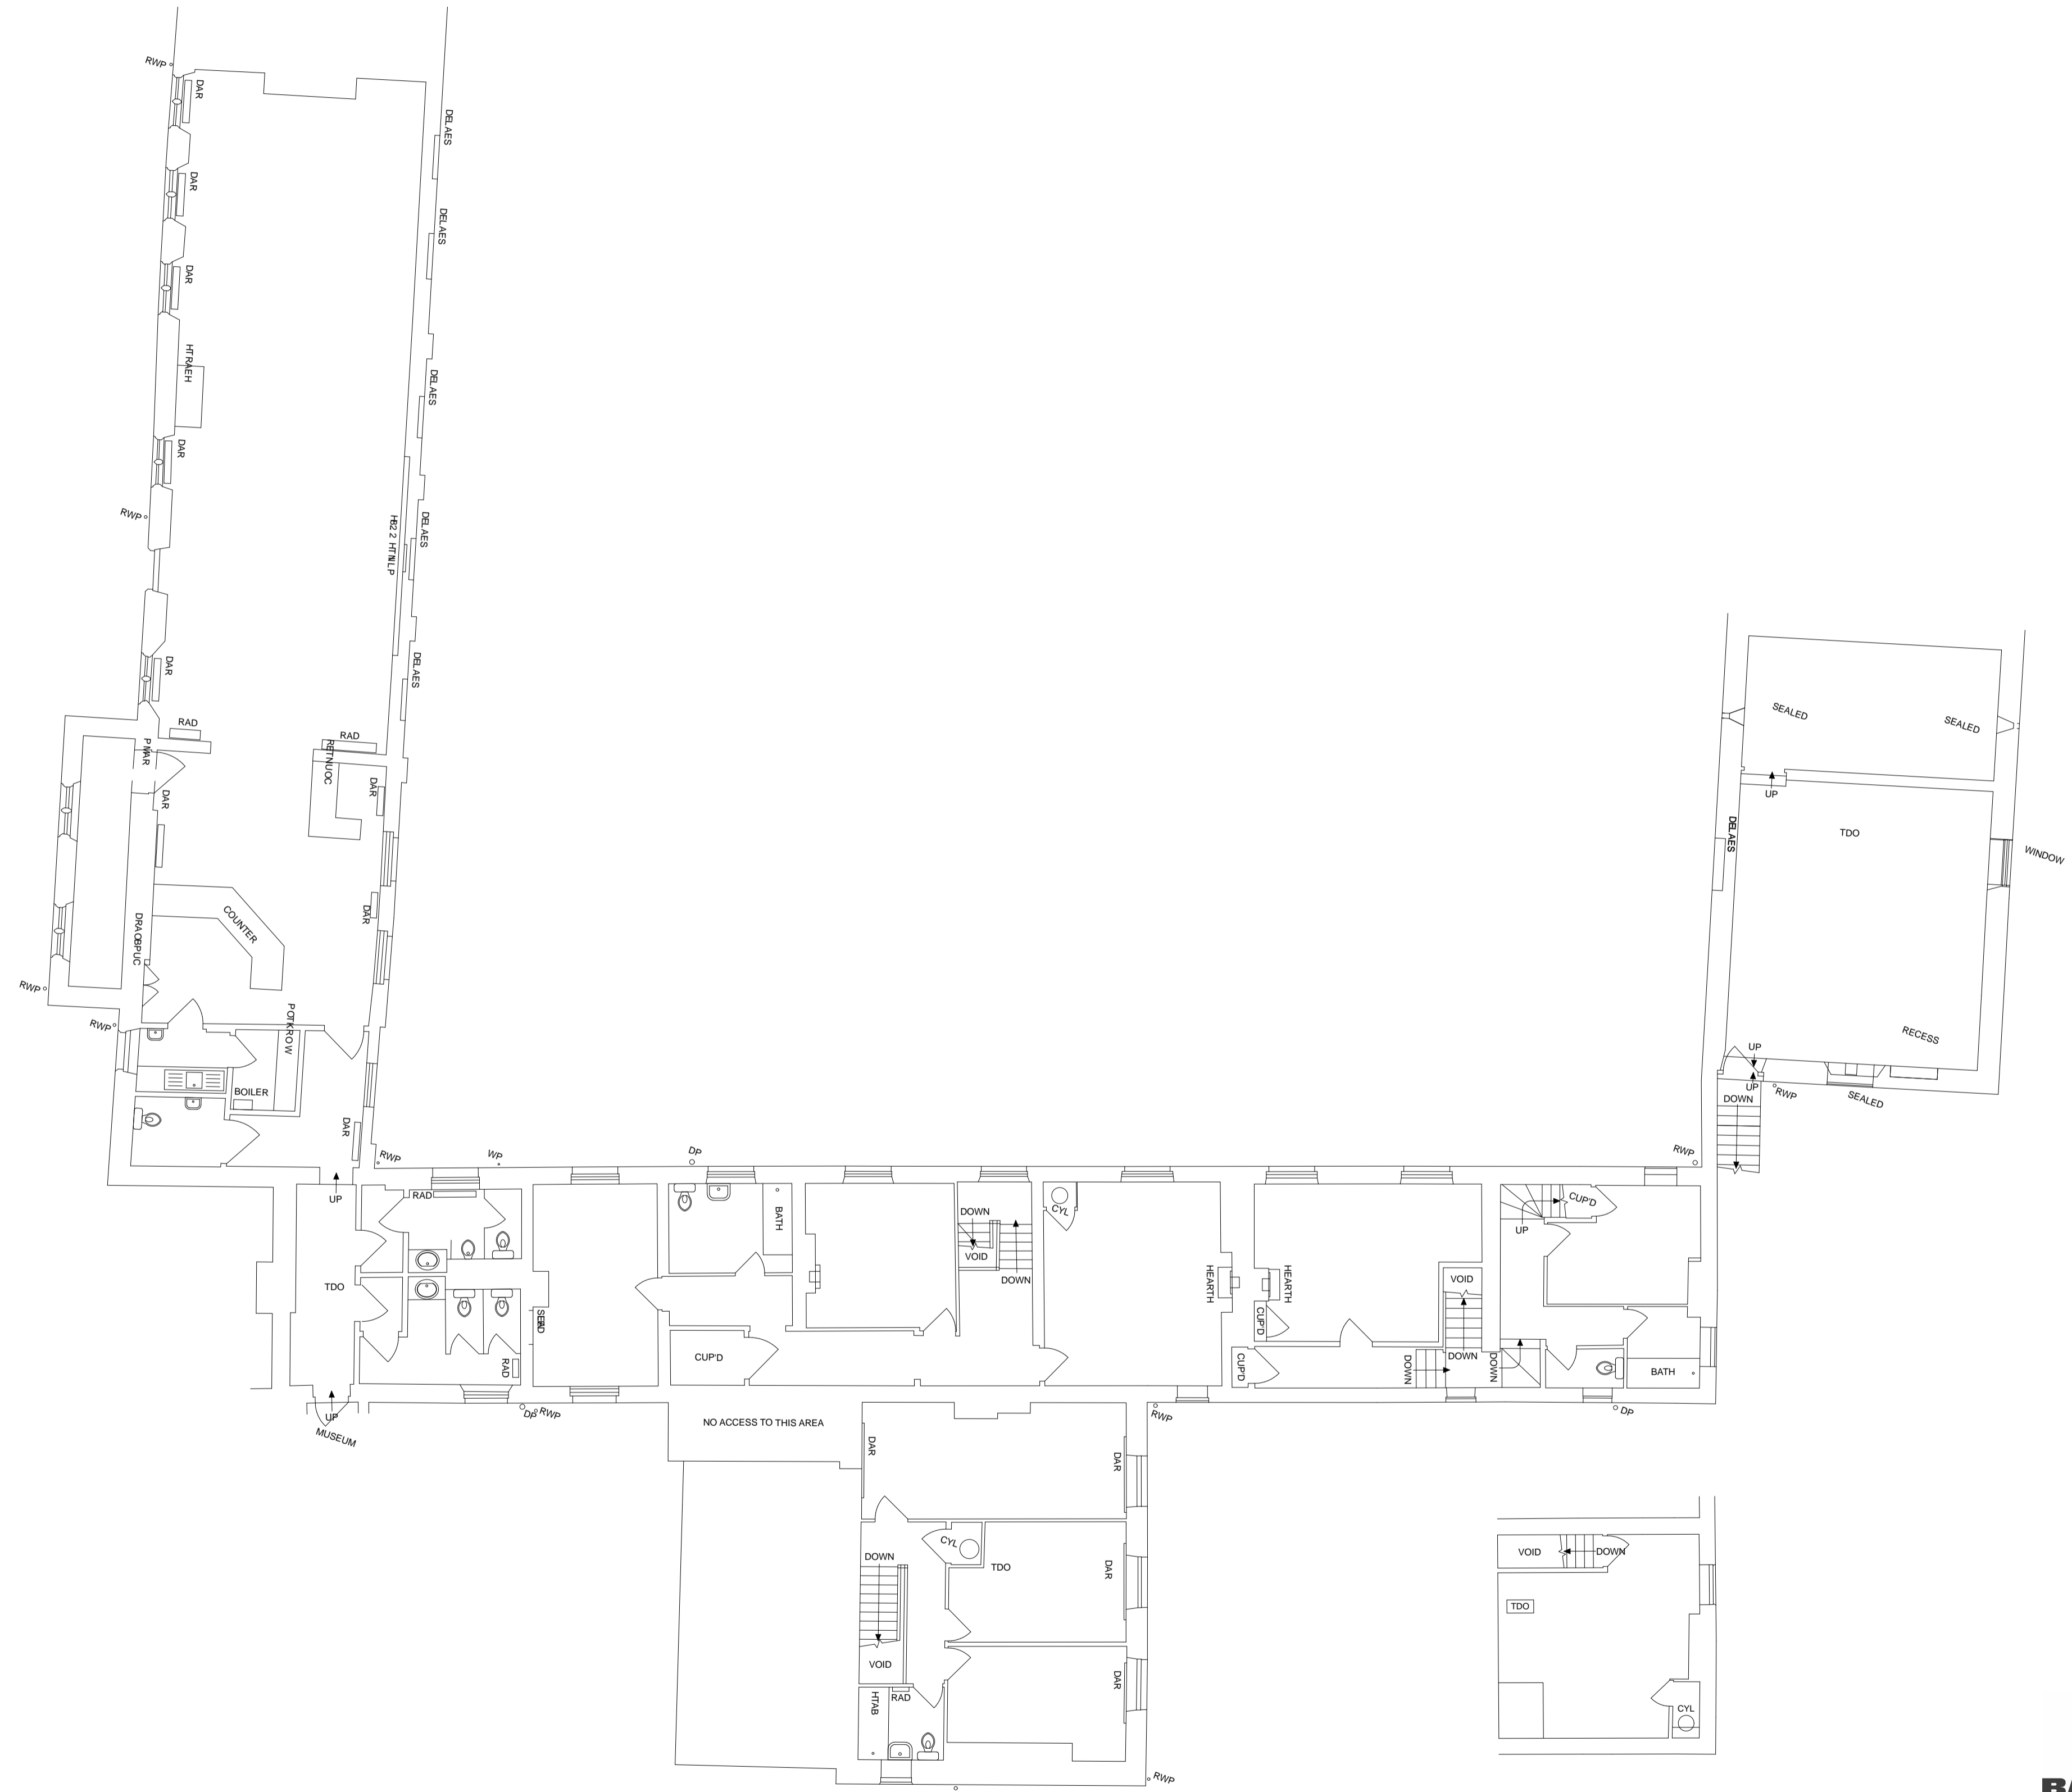

SECOND FLOOR PLAN



DRAWING TITLE		
EXISTING FIRST AND SECOND FLOOR PLANS		
JOB DESCRIPTION		
CANON HALL PARK, BARNSELY		
DRAWING SCALE	DATE	DRAWING REF.
1:100 @ A1	JANUARY 2016	2577.03
BAART HARRIES NEWALL		
ARCHITECTS		
<small>1 WILDENHOPE HOUSE FOUNTAIN GARDENS BELLE Vue SHIRESBURY ST. JULIA FAX: 01743 34944 TEL: 01743 361261</small>		