
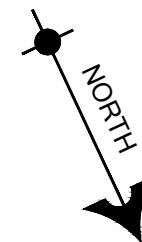



PROPOSED ROOF PLAN

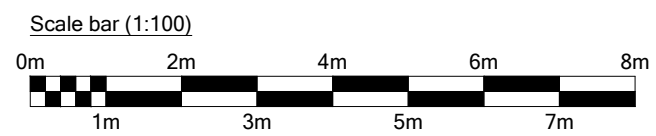

 Prism Agriculture Ltd	Project Address Change of Use of Barn to Dwelling House Anchor Farm, Barnsley				
	Client Ms A Weber				
	Drawing Proposed Roof Plan				
DRAWING NO. 400-23-05	SCALE 1:100 @ A3	DRAWN AR	CHECK TW	DATE July 2025	REVISION -A-