


Drawing No.	Rev No.
MNY001 -002	

DO NOT SCALE: Contractor to check all dimensions and report any omissions or errors


**NOTES**




EXISTING FRONT ELEVATION  
SCALE 1:100 AT A3

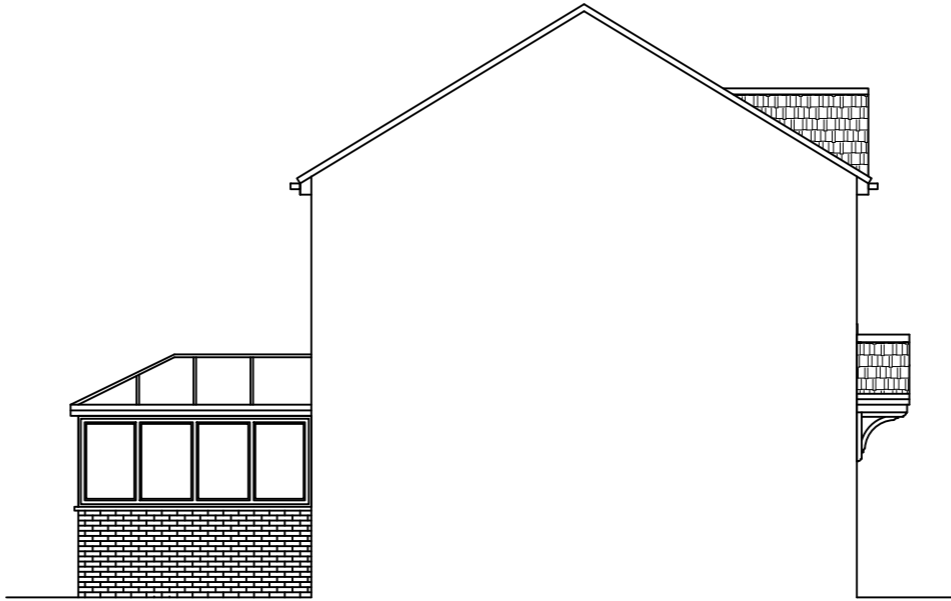

EXISTING END ELEVATION  
SCALE 1:100 AT A3

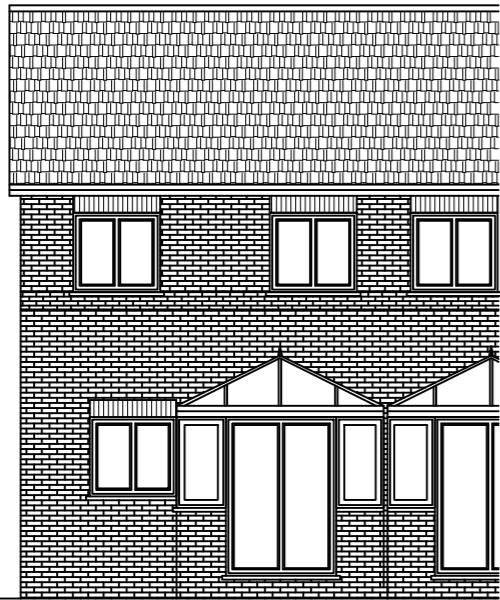

EXISTING REAR ELEVATION  
SCALE 1:100 AT A3

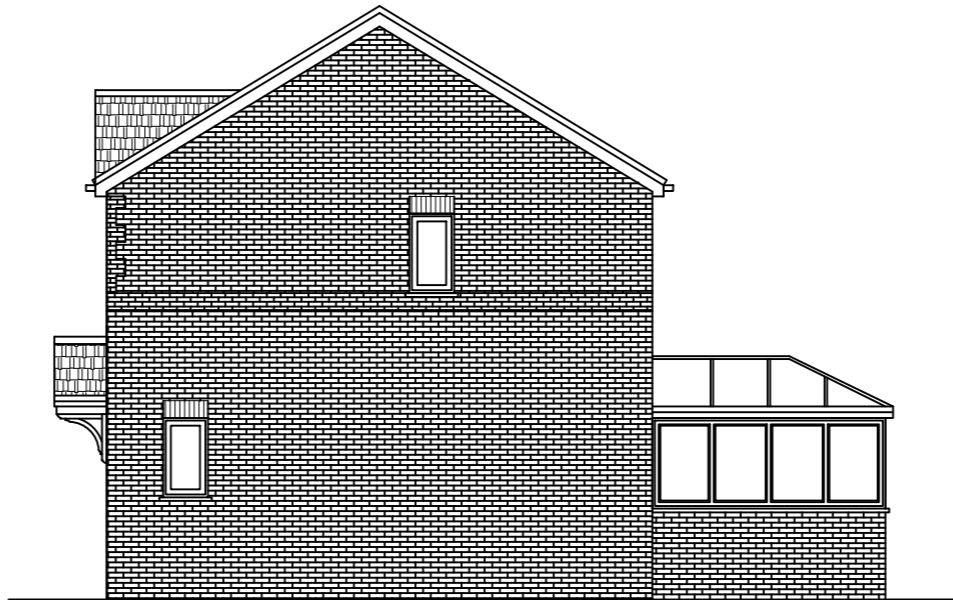

EXISTING END ELEVATION  
SCALE 1:100 AT A3

Rev	Description	By	Chk	App	Date
-----	-------------	----	-----	-----	------

JRB DESIGNS Ltd  
1 Saville Road  
Cudworth  
Barnsley  
S72 8LT  
Tel: 01226 383542  
Fax: 01226 380078  
Mob: 07970 541192  
Email: john@jrbdesigns.co.uk

This drawing is copyright. © jrbdesigns Ltd.

Client  
**MR. N YOXALL**

Drawing Title  
**EXISTING ELEVATIONS**

Address  
**46 HOLLINS WOOD GROVE  
CUDWORTH  
BARNSELY  
S72 8**

Project Title:  
**PROPOSED TWO STOREY REAR  
& SIDE EXTENSION**

Purpose of Issue:  
**PLANNING**

Drawing Status  
**FIRST ISSUE**

Scale at A3 AS SHOWN	Drawn By JRB	Date 12/03/2021
Checked By	Date 12/03/2021	Approved By Date 12/03/2021
Project No. <b>MNY001</b>	Drawing No. <b>002</b>	Revision <b>-</b>

APPROVAL  INFORMATION  TENDER  CONTRACT  CONSTRUCTION