




First Floor Plan as Existing
(Scale 1:50)

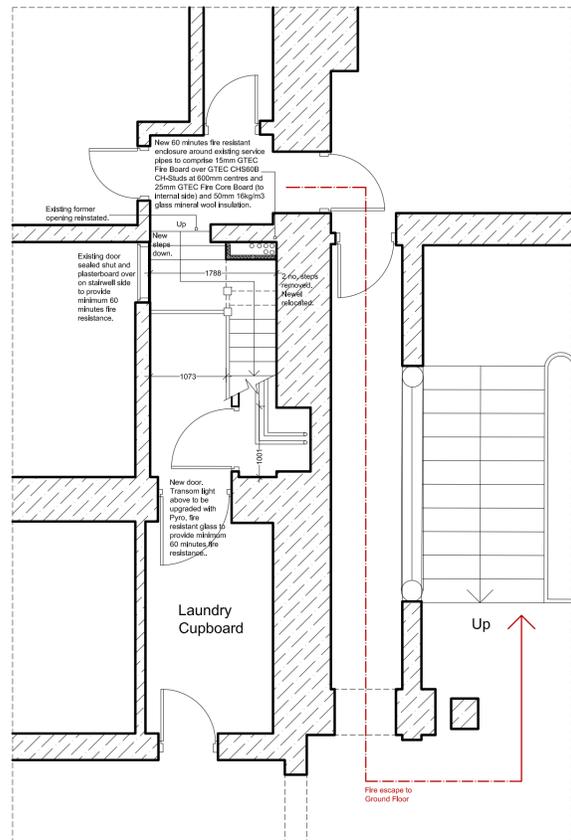

Detail A - Proposed Upgrading of Stairwell to Form Fire Escape
(Scale 1:50)

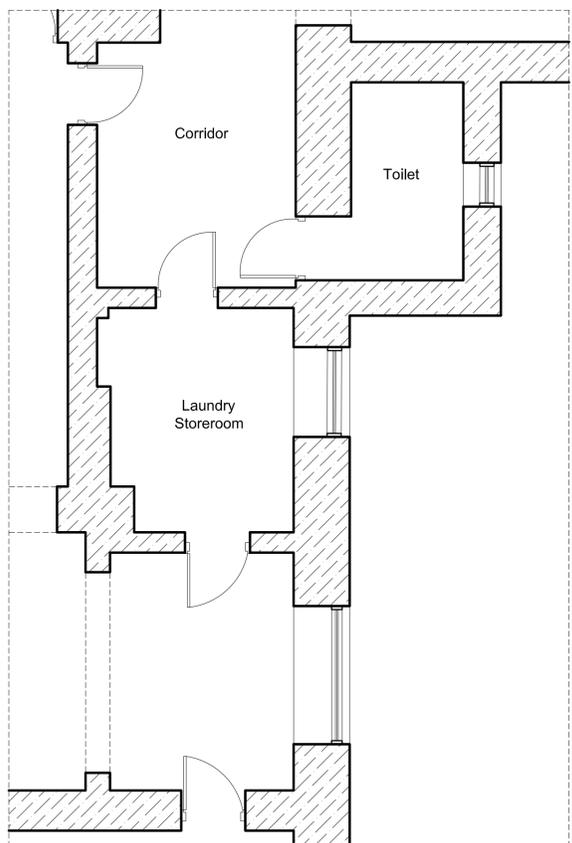

First Floor Plan as Existing
(Scale 1:50)

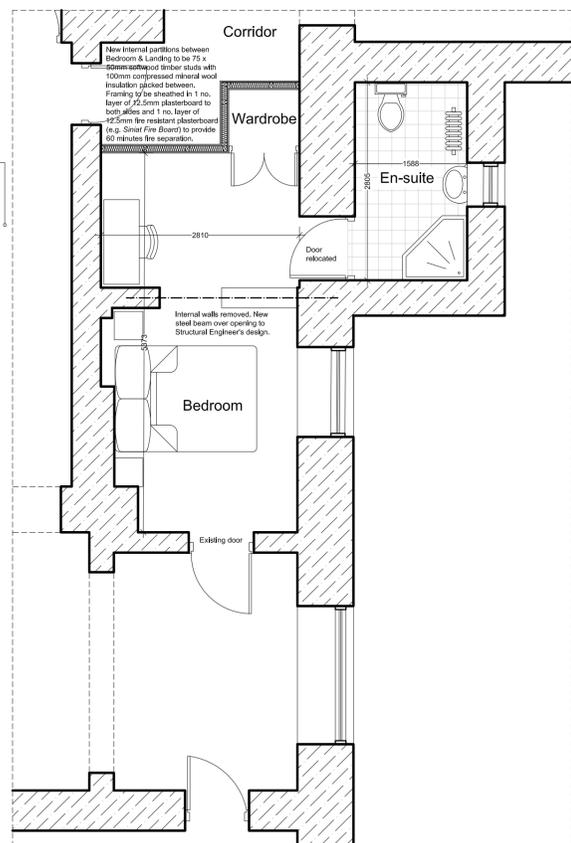

Detail B - Proposed Formation of New Bedroom
(Scale 1:50)

No.	Date	Revision Details	By
D	June '18	Revised Fire Escape Route	TJC
C	Feb '17	Revised for Building Regs. Application	TJC
B	Oct '16	Revised Layout	TJC
A	Aug '16	Note about fire glazing added to Fire Escape Lobby.	TJC

Andrew Shepherd.
Chartered Architect, Surveyor
453 Glossop Road, Sheffield S10 2PT
Telephone: 0114 2662458, Fax: 01142662459,
Email: info@andrewshepherdarchitect.co.uk

Client:
Wortley Hall Ltd.

Job Title:
Proposed Conversion of Roof Spaces into Additional Residential Accommodation at Wortley Hall, Wortley

Drawing Title:
Detailed Proposed Alterations to First Floor

Scale: 1:50 @ A1	Drawn By: TJC	Date: May 2016
Job No: 03.22.15/16	Drawing No: P/03	Revision No: D