


Existing Ground Floor Plan

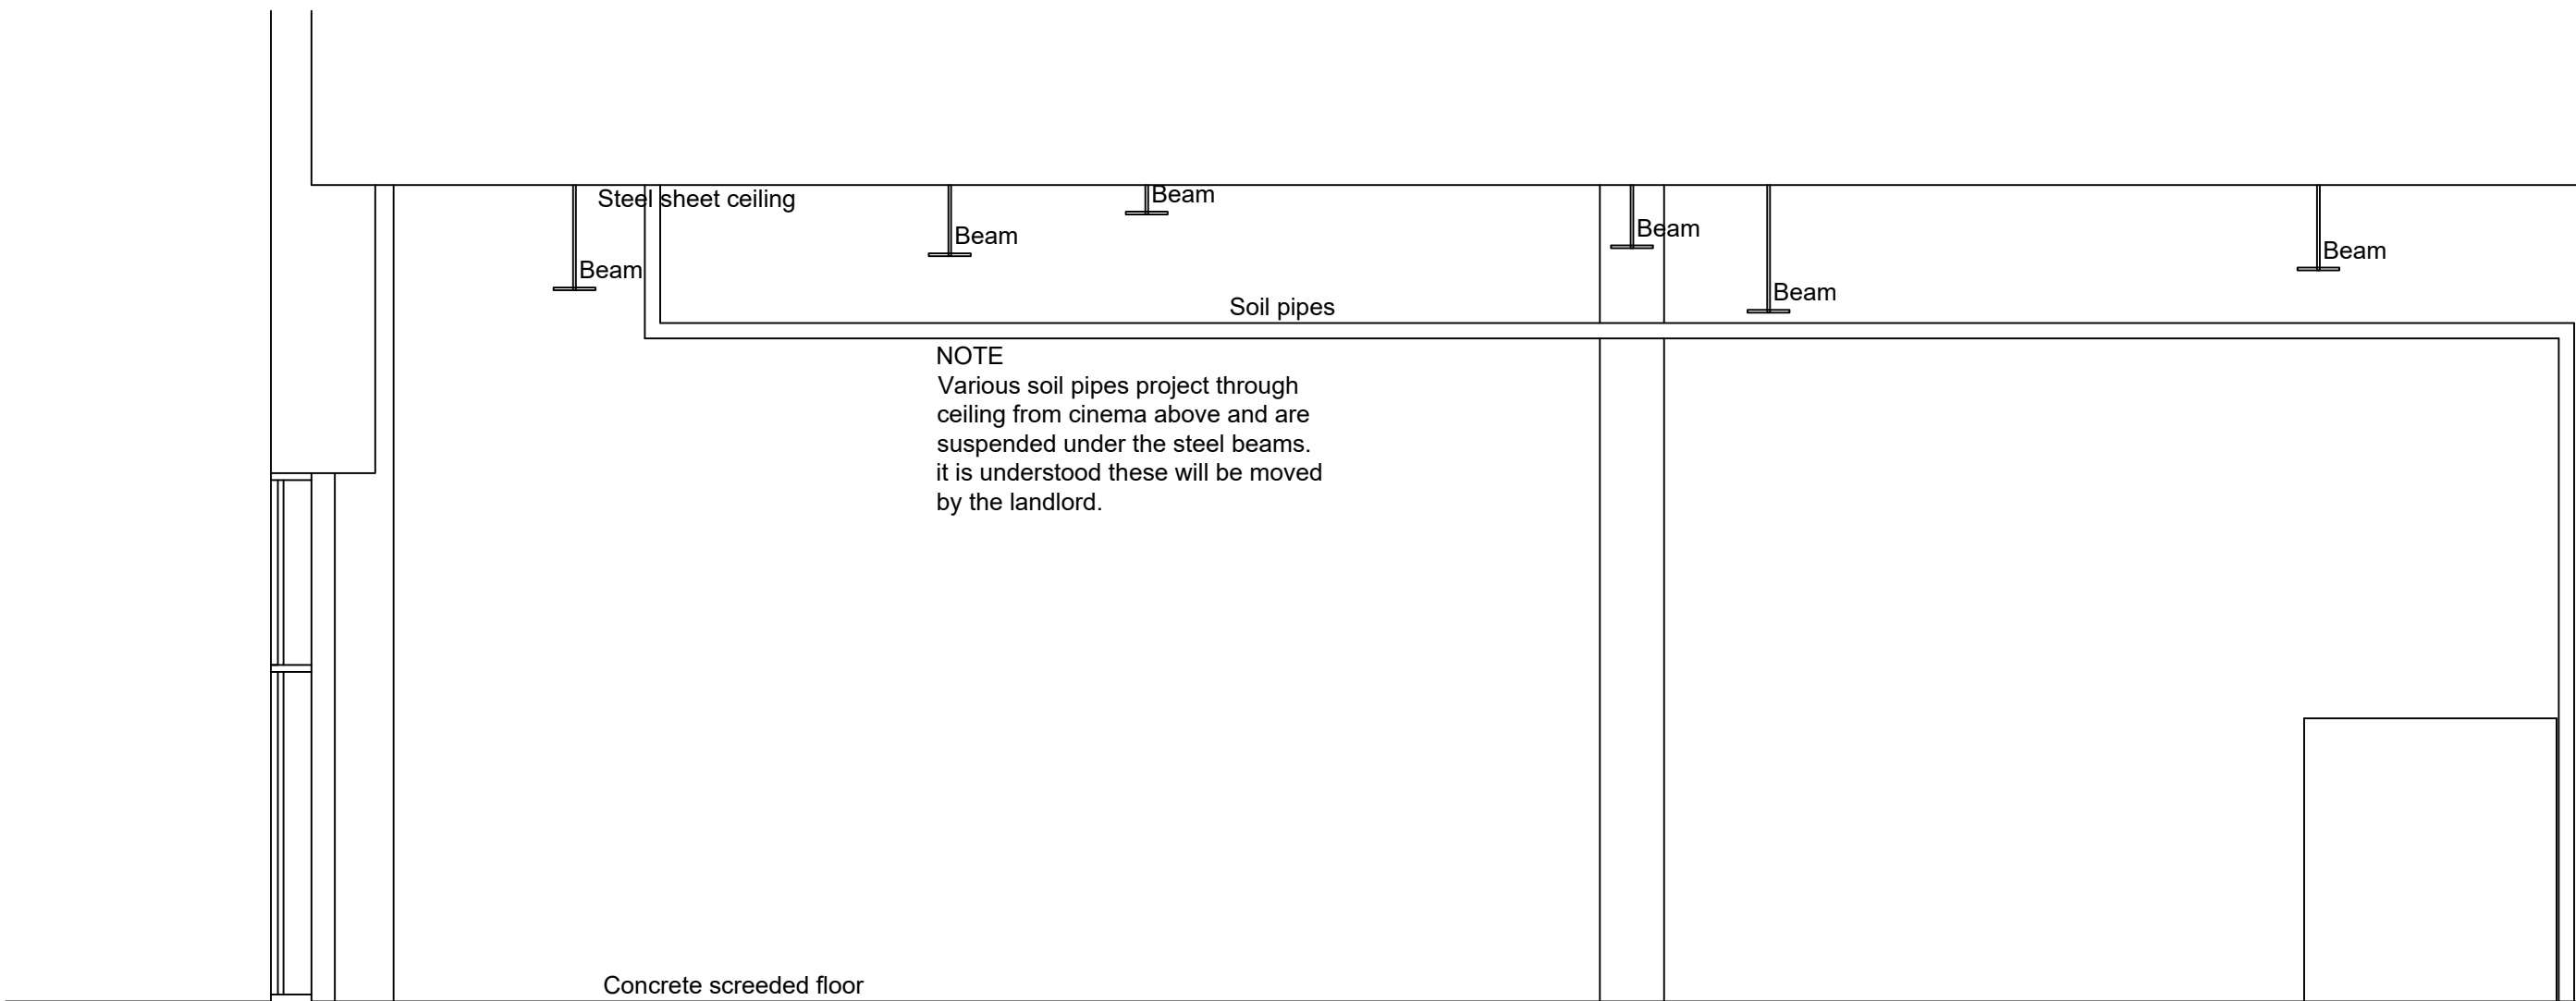

Existing Section A-A

Notes

This drawing is the property of The Intelligent Design Centre Ltd and copyright is reserved by them. This drawing is not to be copied or disclosed by or to any unauthorised persons without the prior written consent of The Intelligent Design Centre Ltd.

Do not scale from this drawing.

All dimensions are to be checked on site prior to construction, manufacture of any components and ordering of materials and equipment.

Any discrepancies are to be reported to the architect for clarification.

All materials and workmanship to be in accordance with the current British Standards and codes of practice.

Rev	Date	Drawn by	Comments
Client			
Vitruvian Cosmetic Dentistry Ltd			
Project			
Unit SU18, The Glass Works, Barnsley			
Fit out for Dental Surgery			
Drawing			
Existing Plan and Section			
Date	Drawn by	Scales	
August 2023	jad	1:50 @ A1	
Job No - Dwg No - Rev			
23052-01			