




Side Elevation
1 : 50

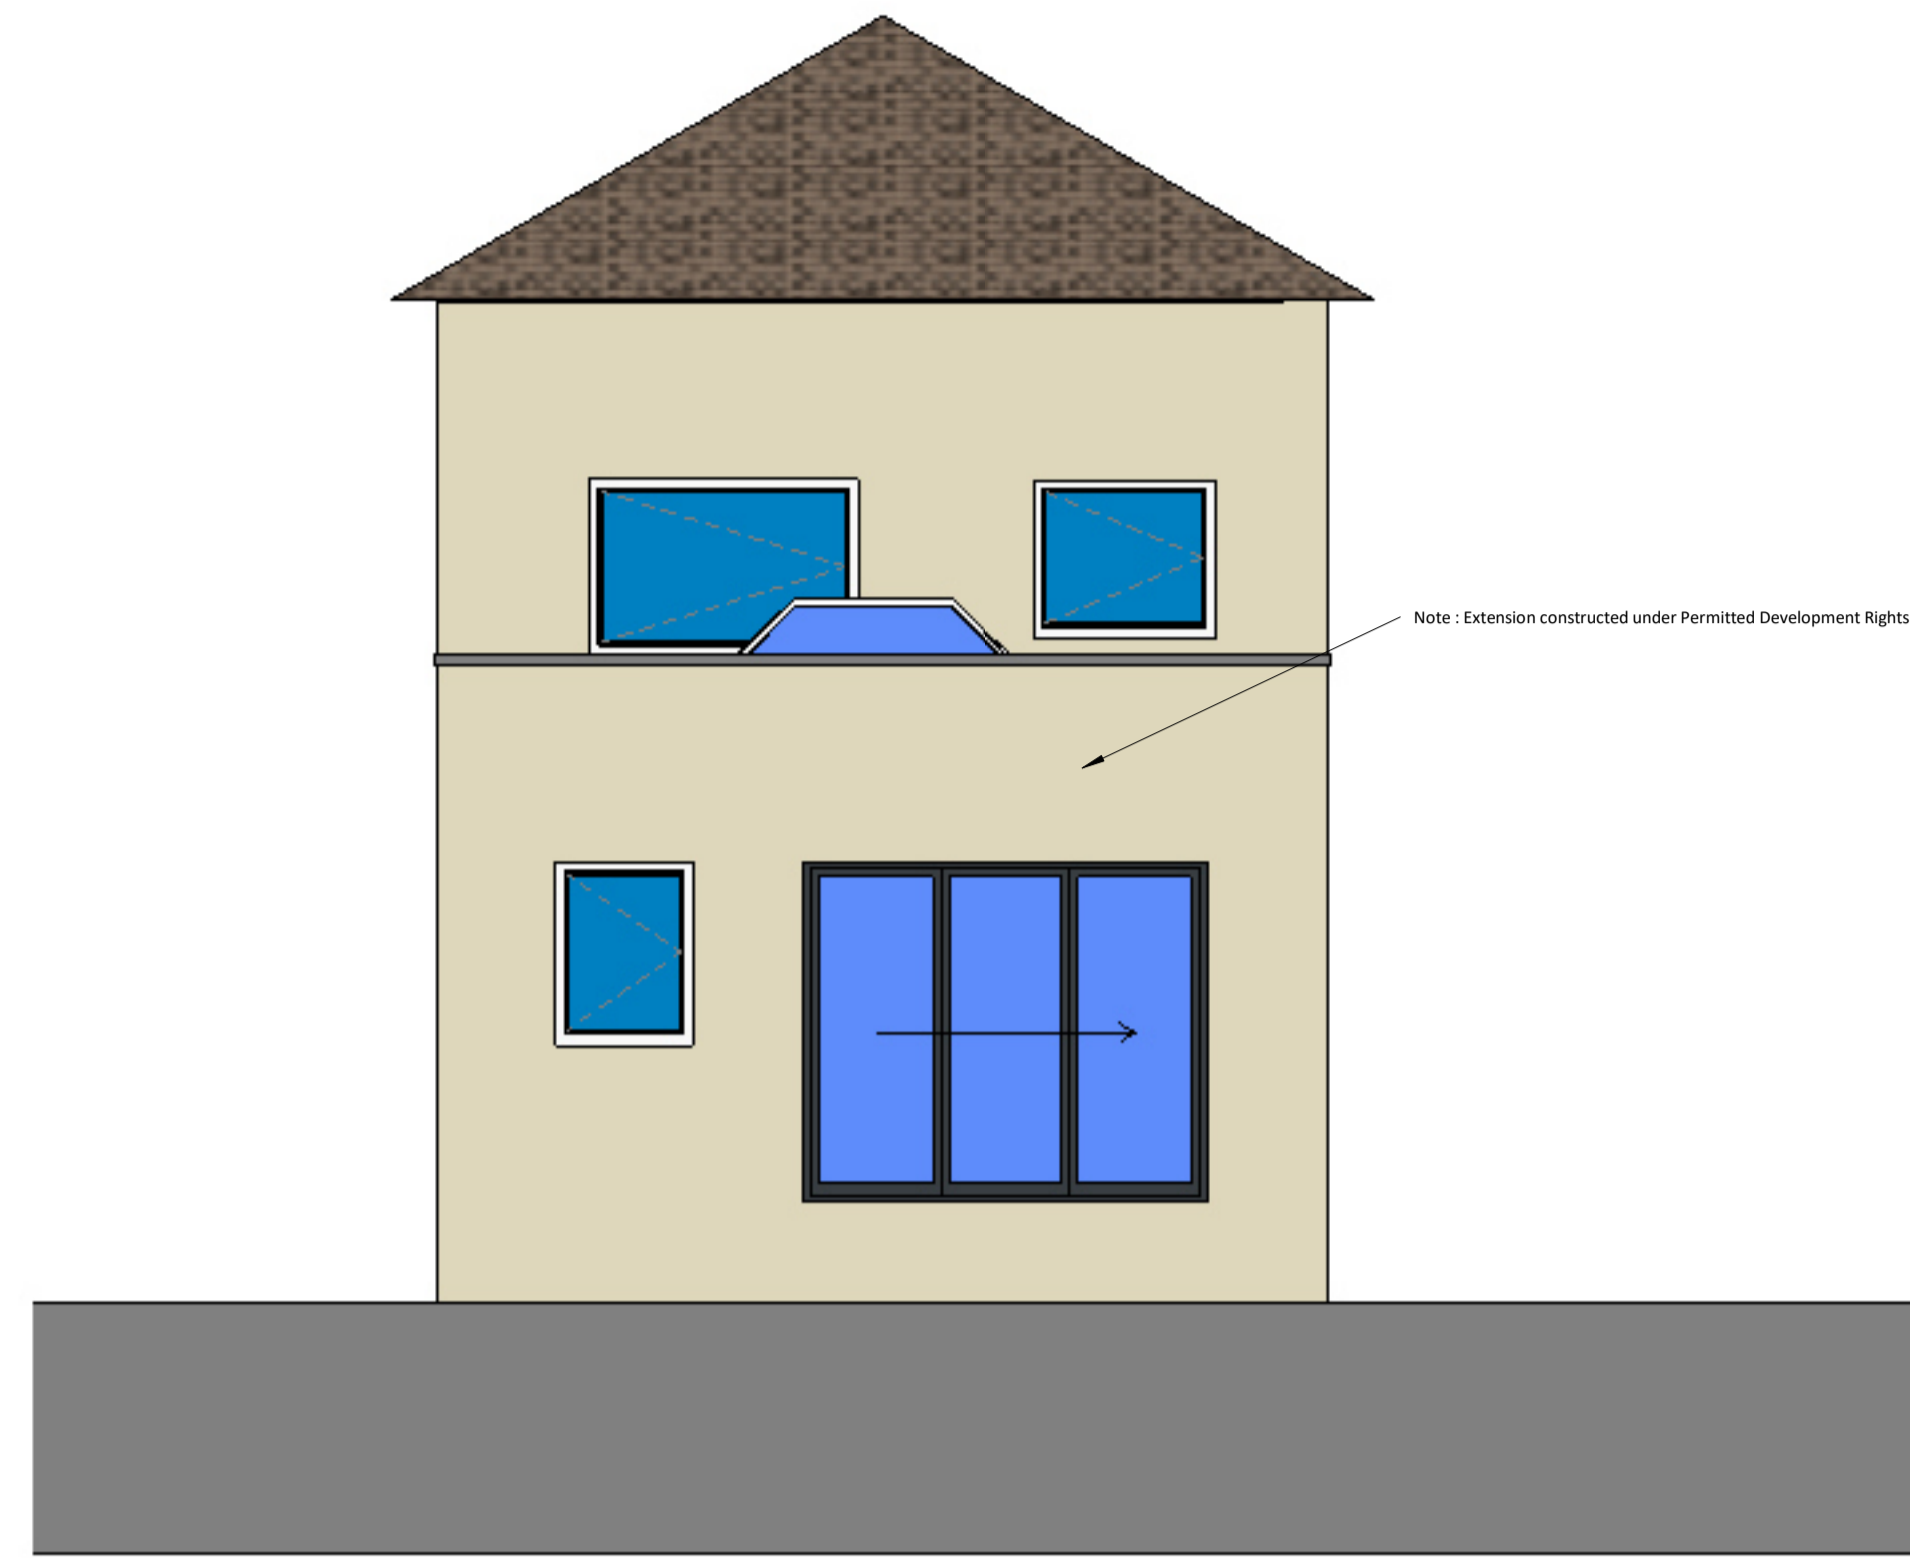


Rear Elevation
1 : 50

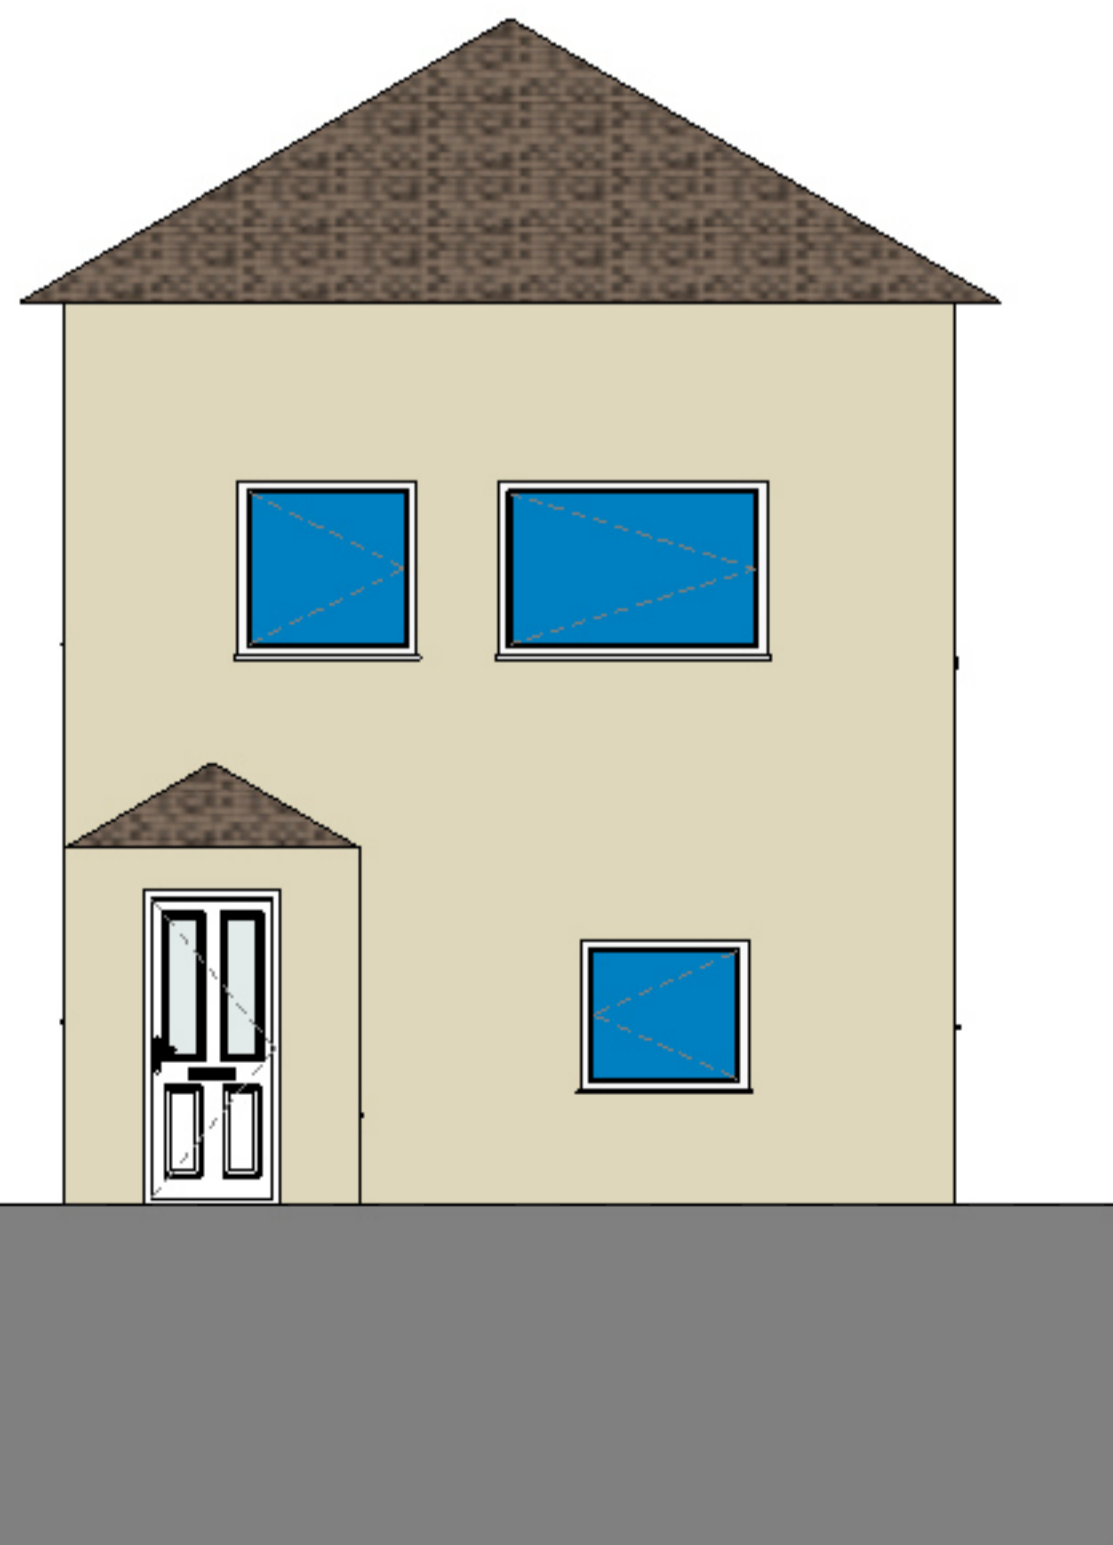

Front Elevation
1 : 50

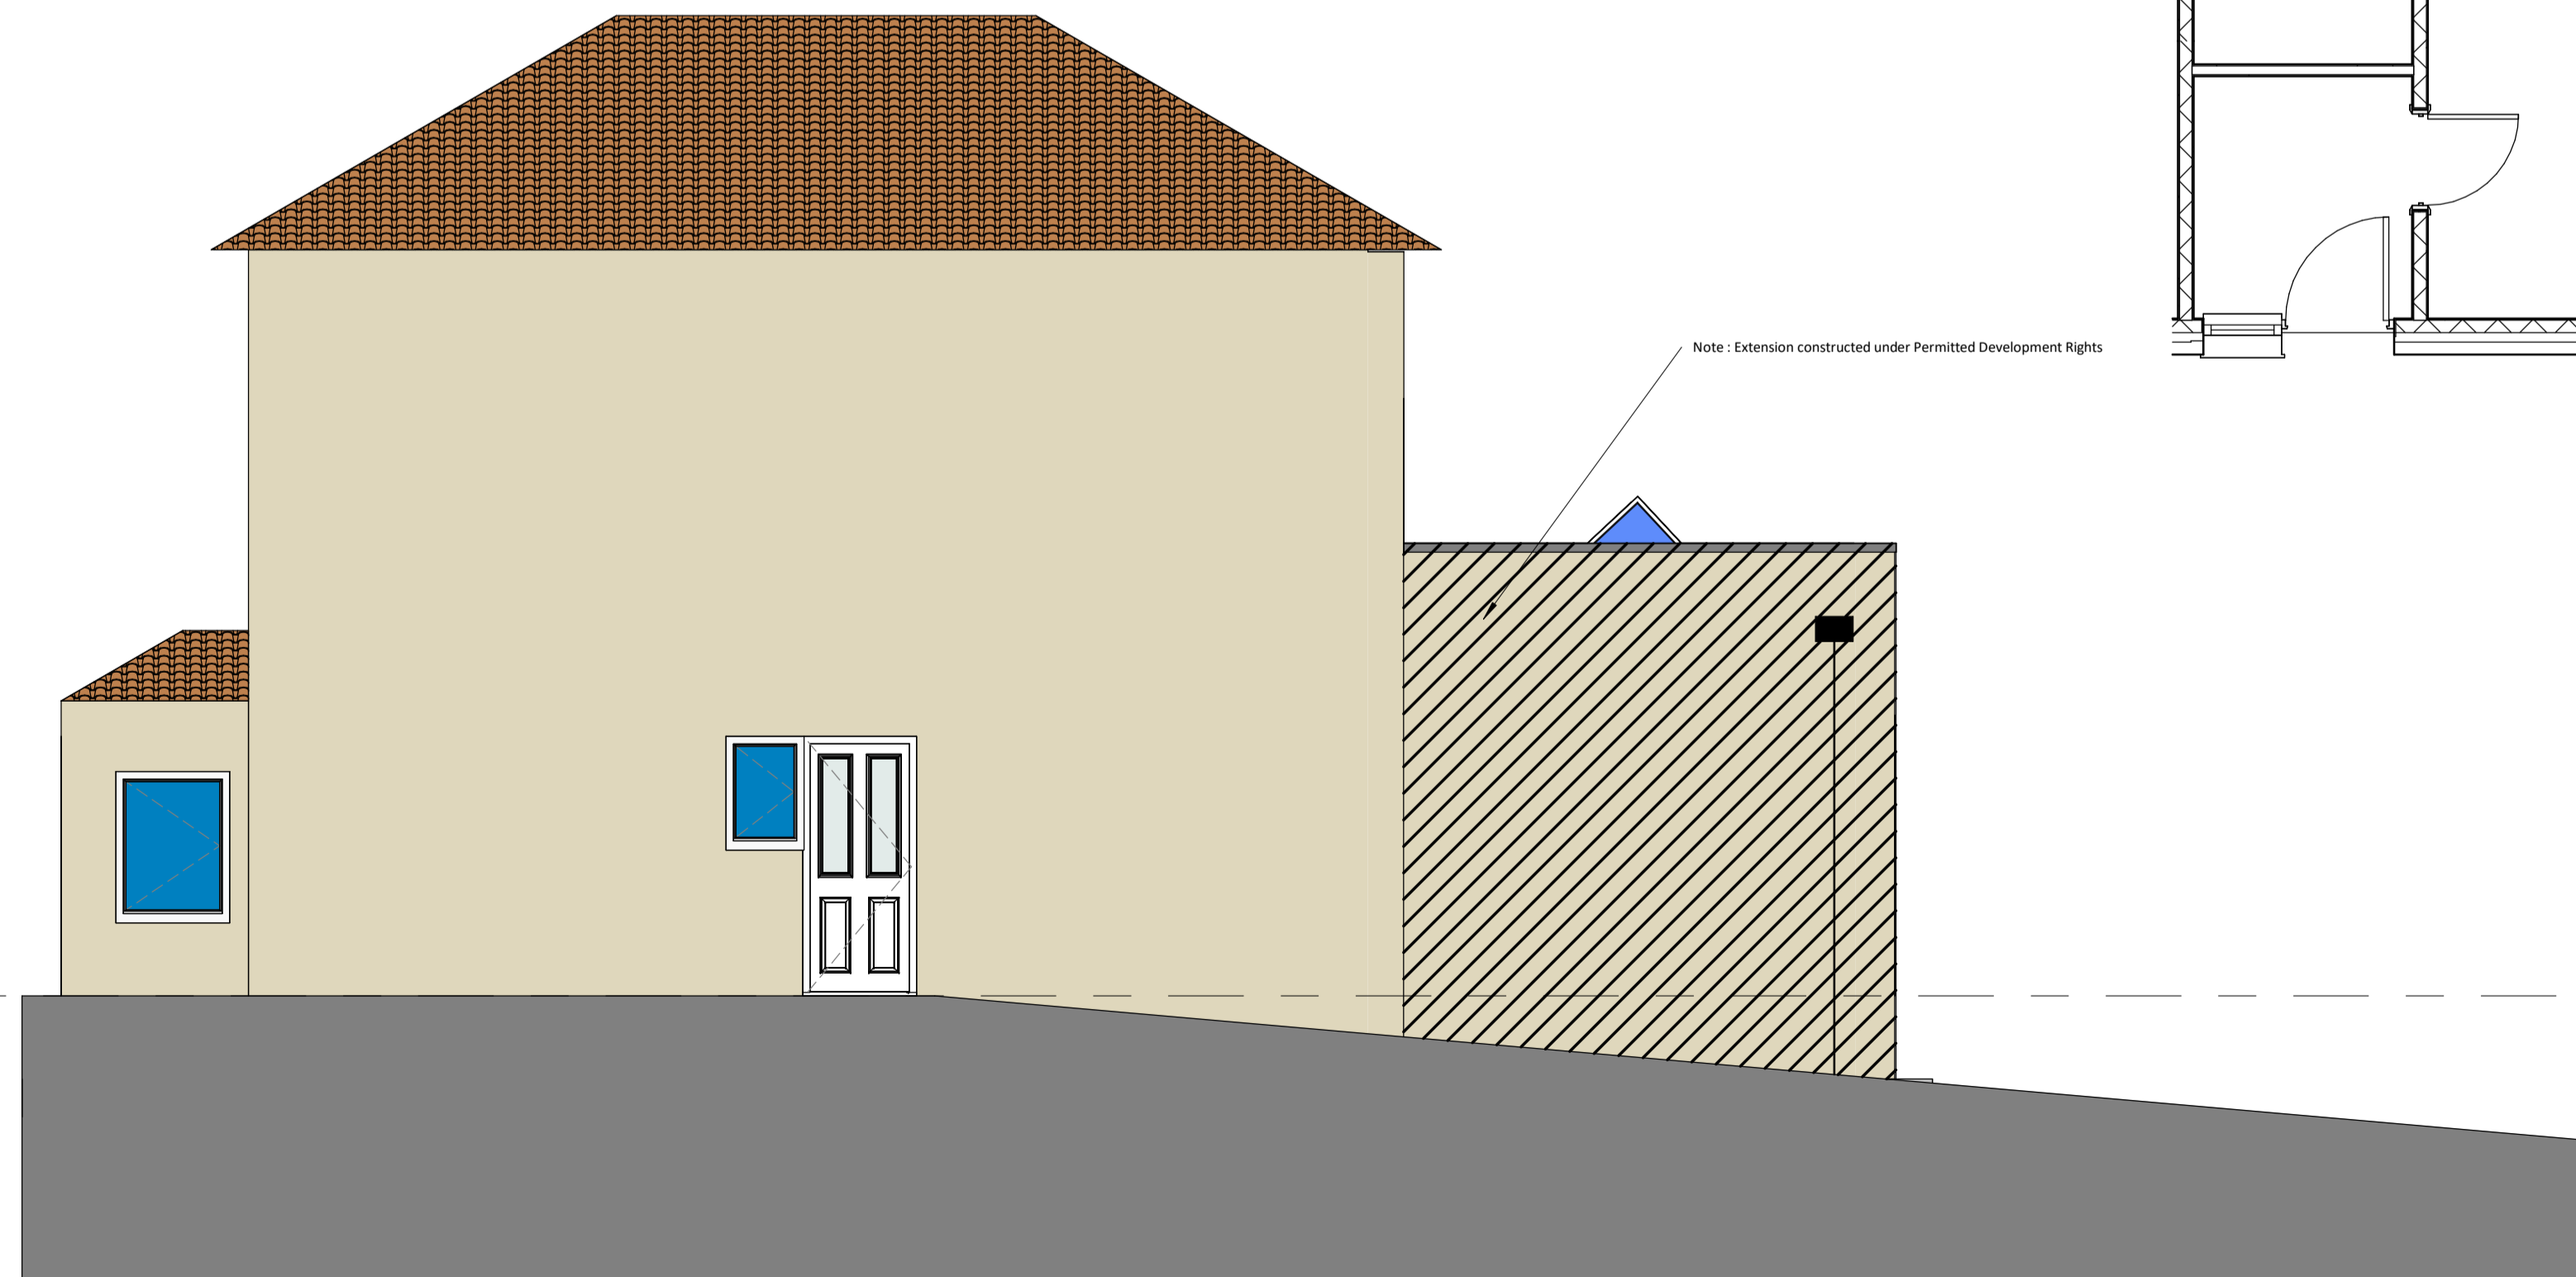


Side Elevation
1 : 50

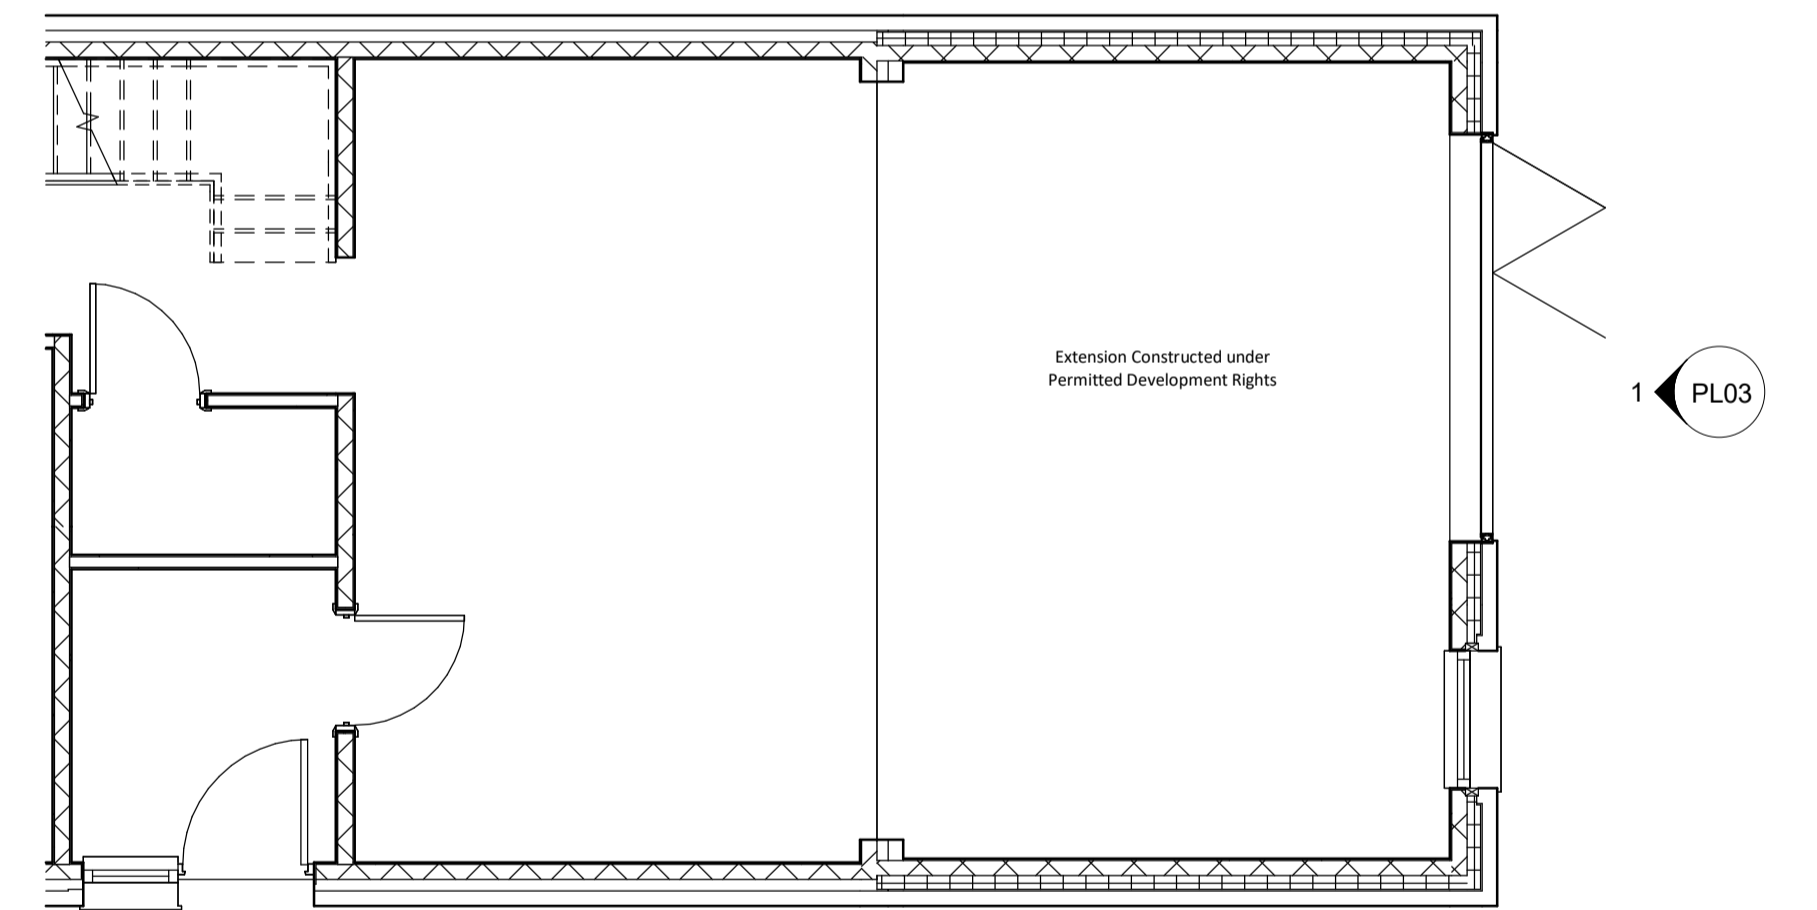

Ground Floor Plan
1 : 50

FFL
0

 

No	Date	Description	By	Ckd			
CLIENT Callum & Alice Cowgill 4 Whinmoor view Silkstone							
PROJECT Patio Extension							
TITLE Existing Plan & Elevations							
DRAWING STATUS PLANNING							
SCALE 1 : 50 @ A1							
DATE 19/08/25							
Project	Originator	Volume	Level	Type	Role	Number	Revision
00000 -		00 -				PL03 -	