



WEST ELEVATION






SOUTH ELEVATION



EAST ELEVATION



NORTH ELEVATION

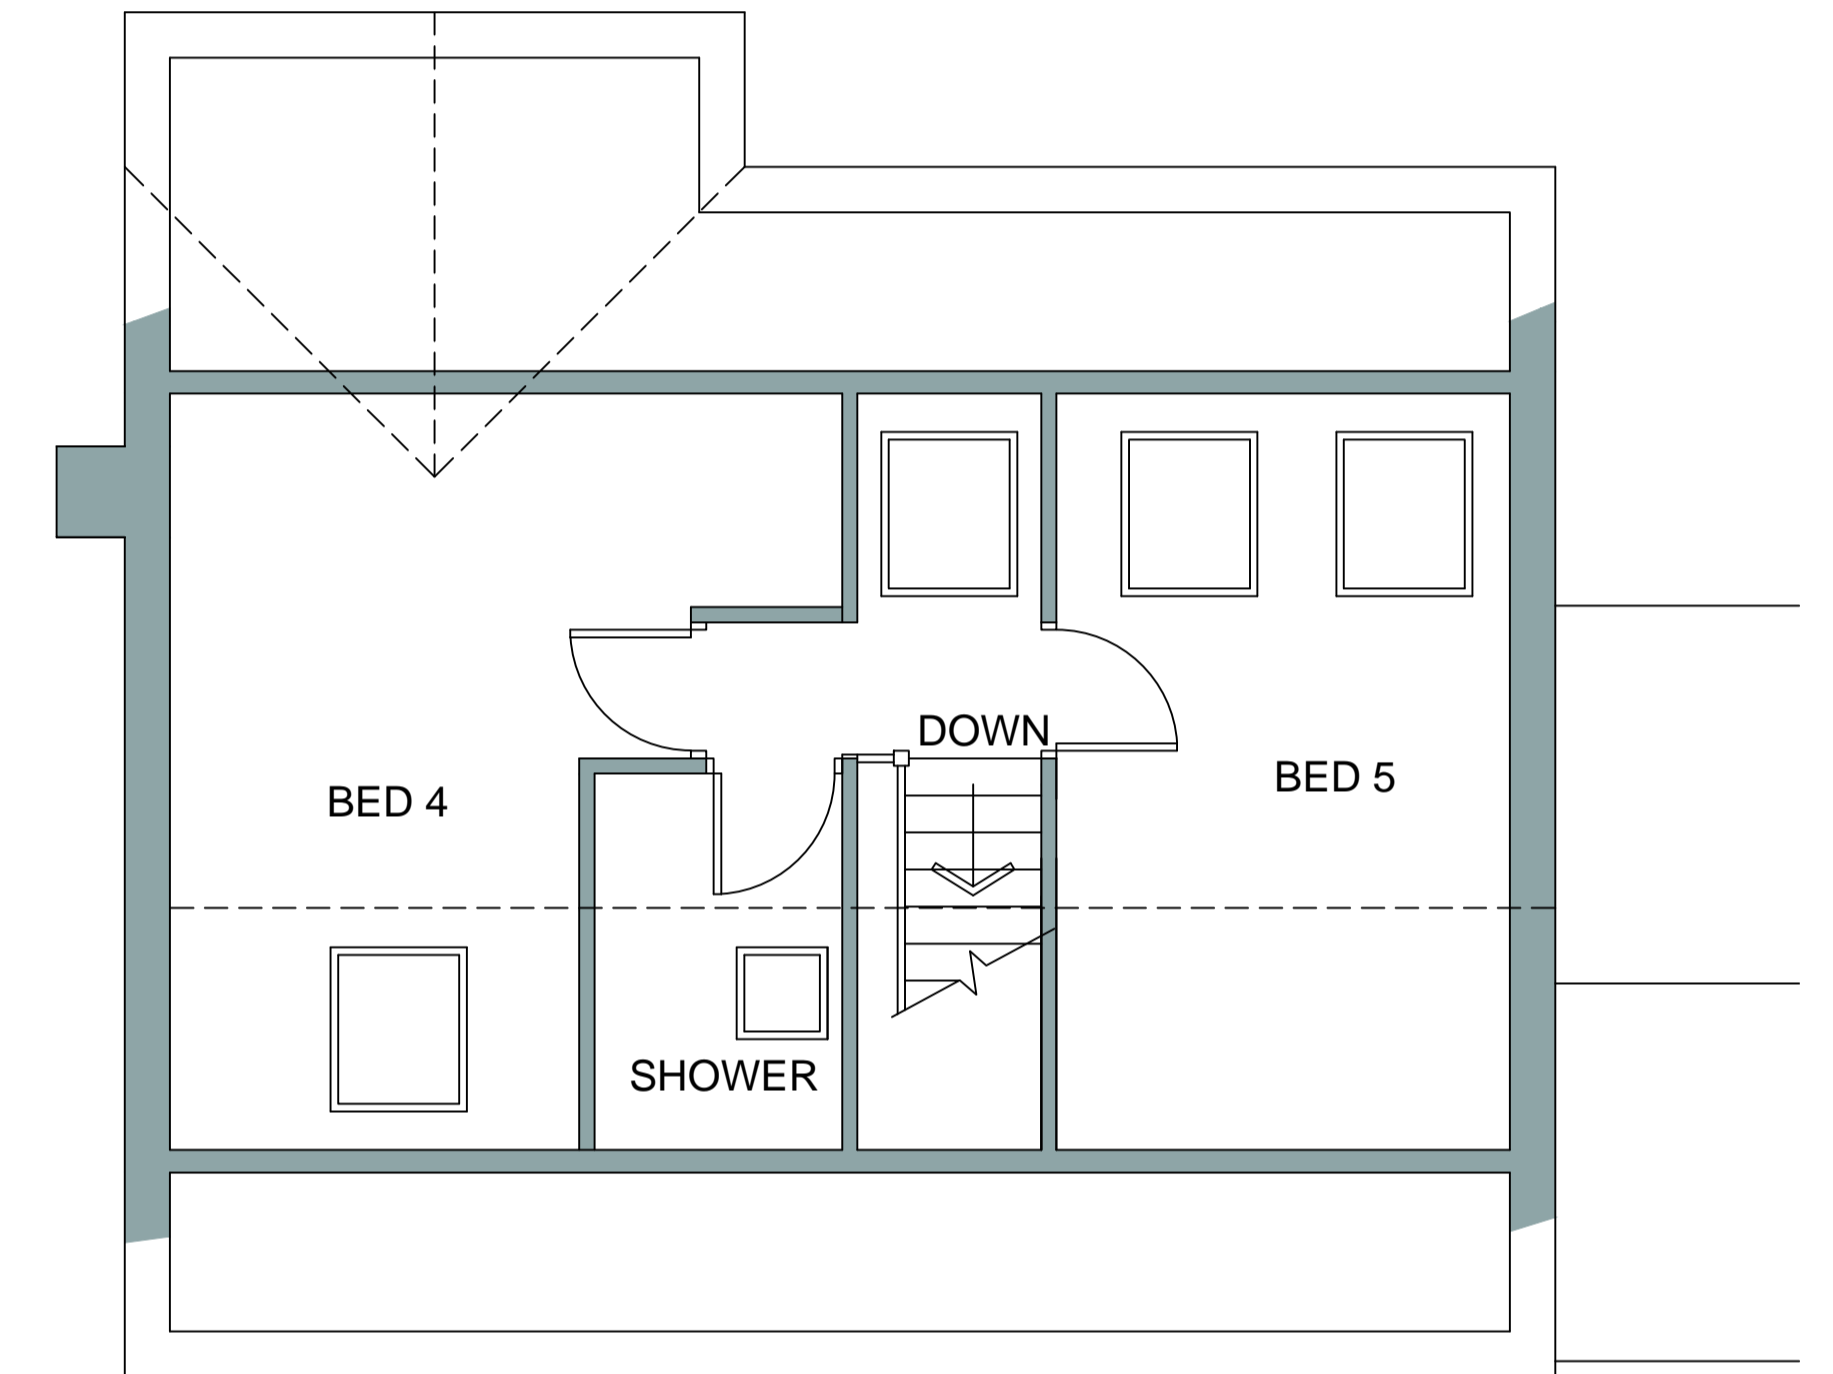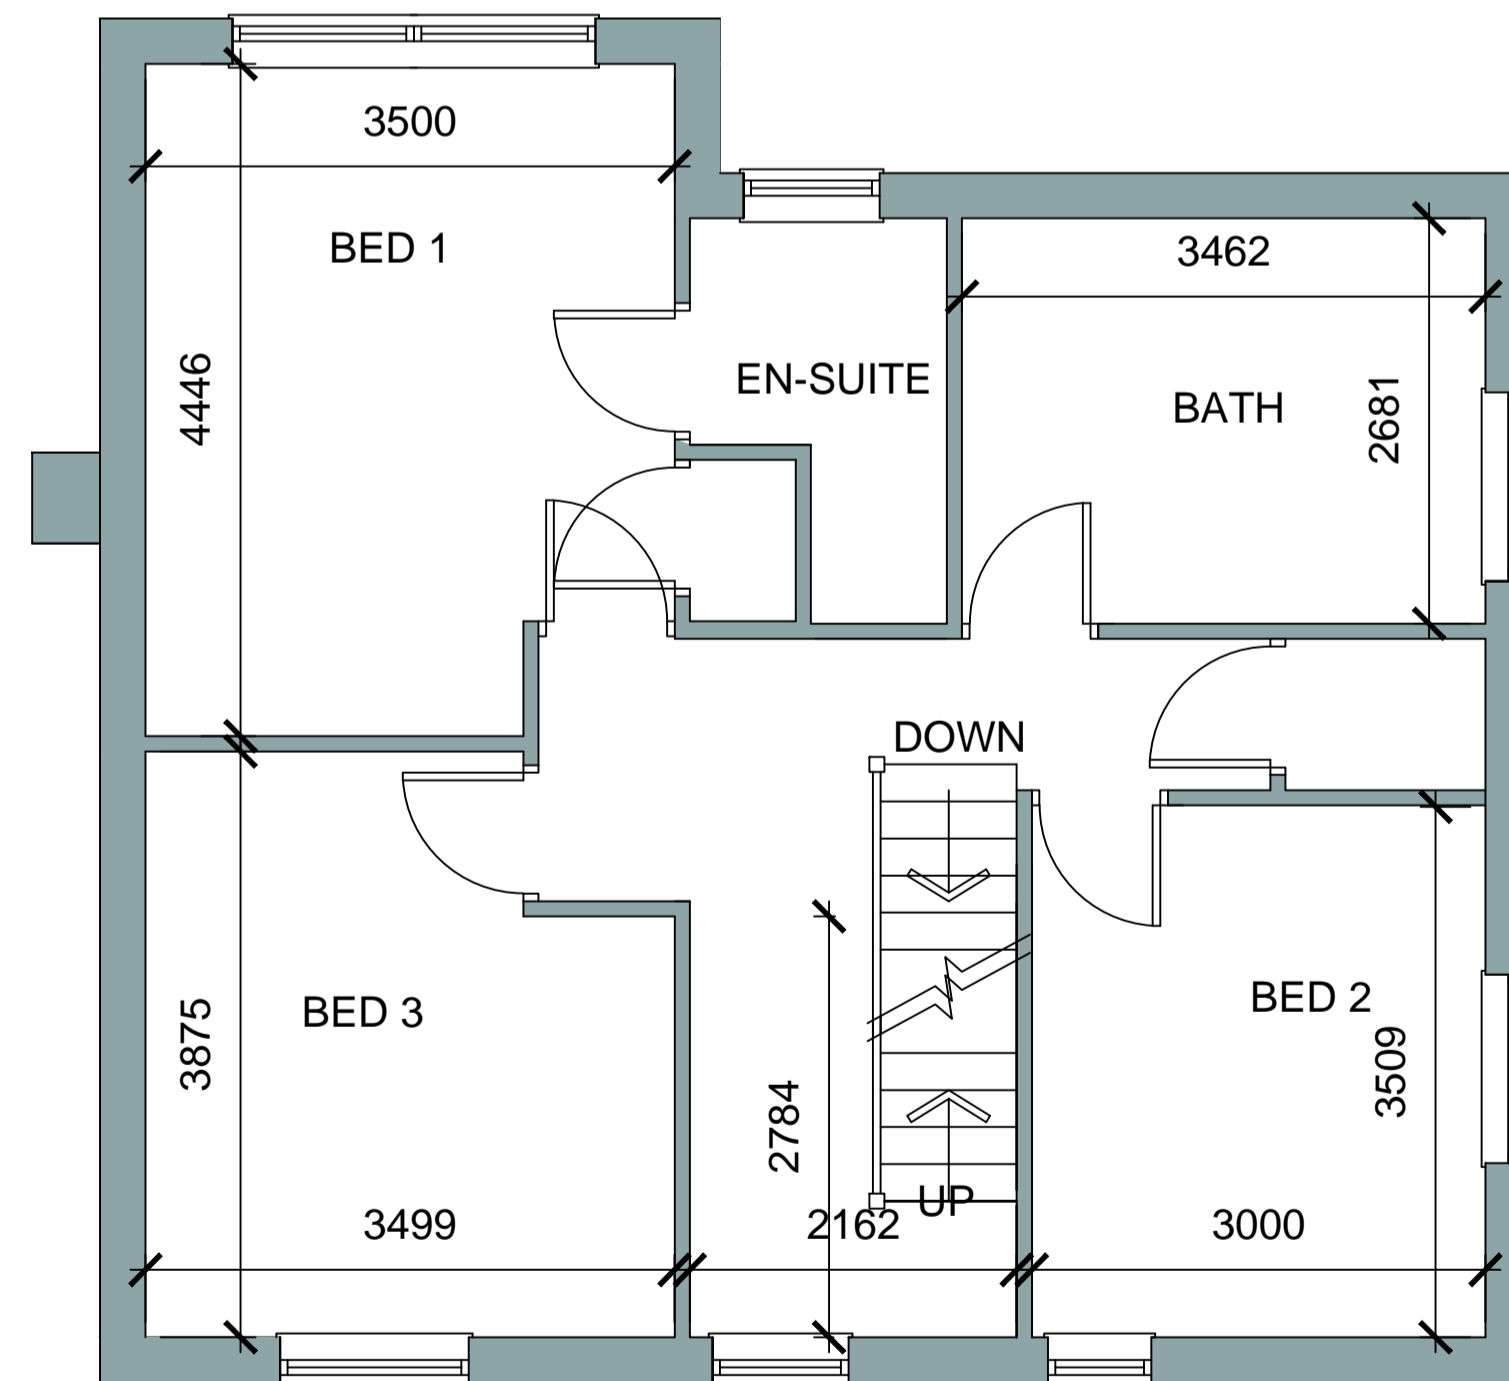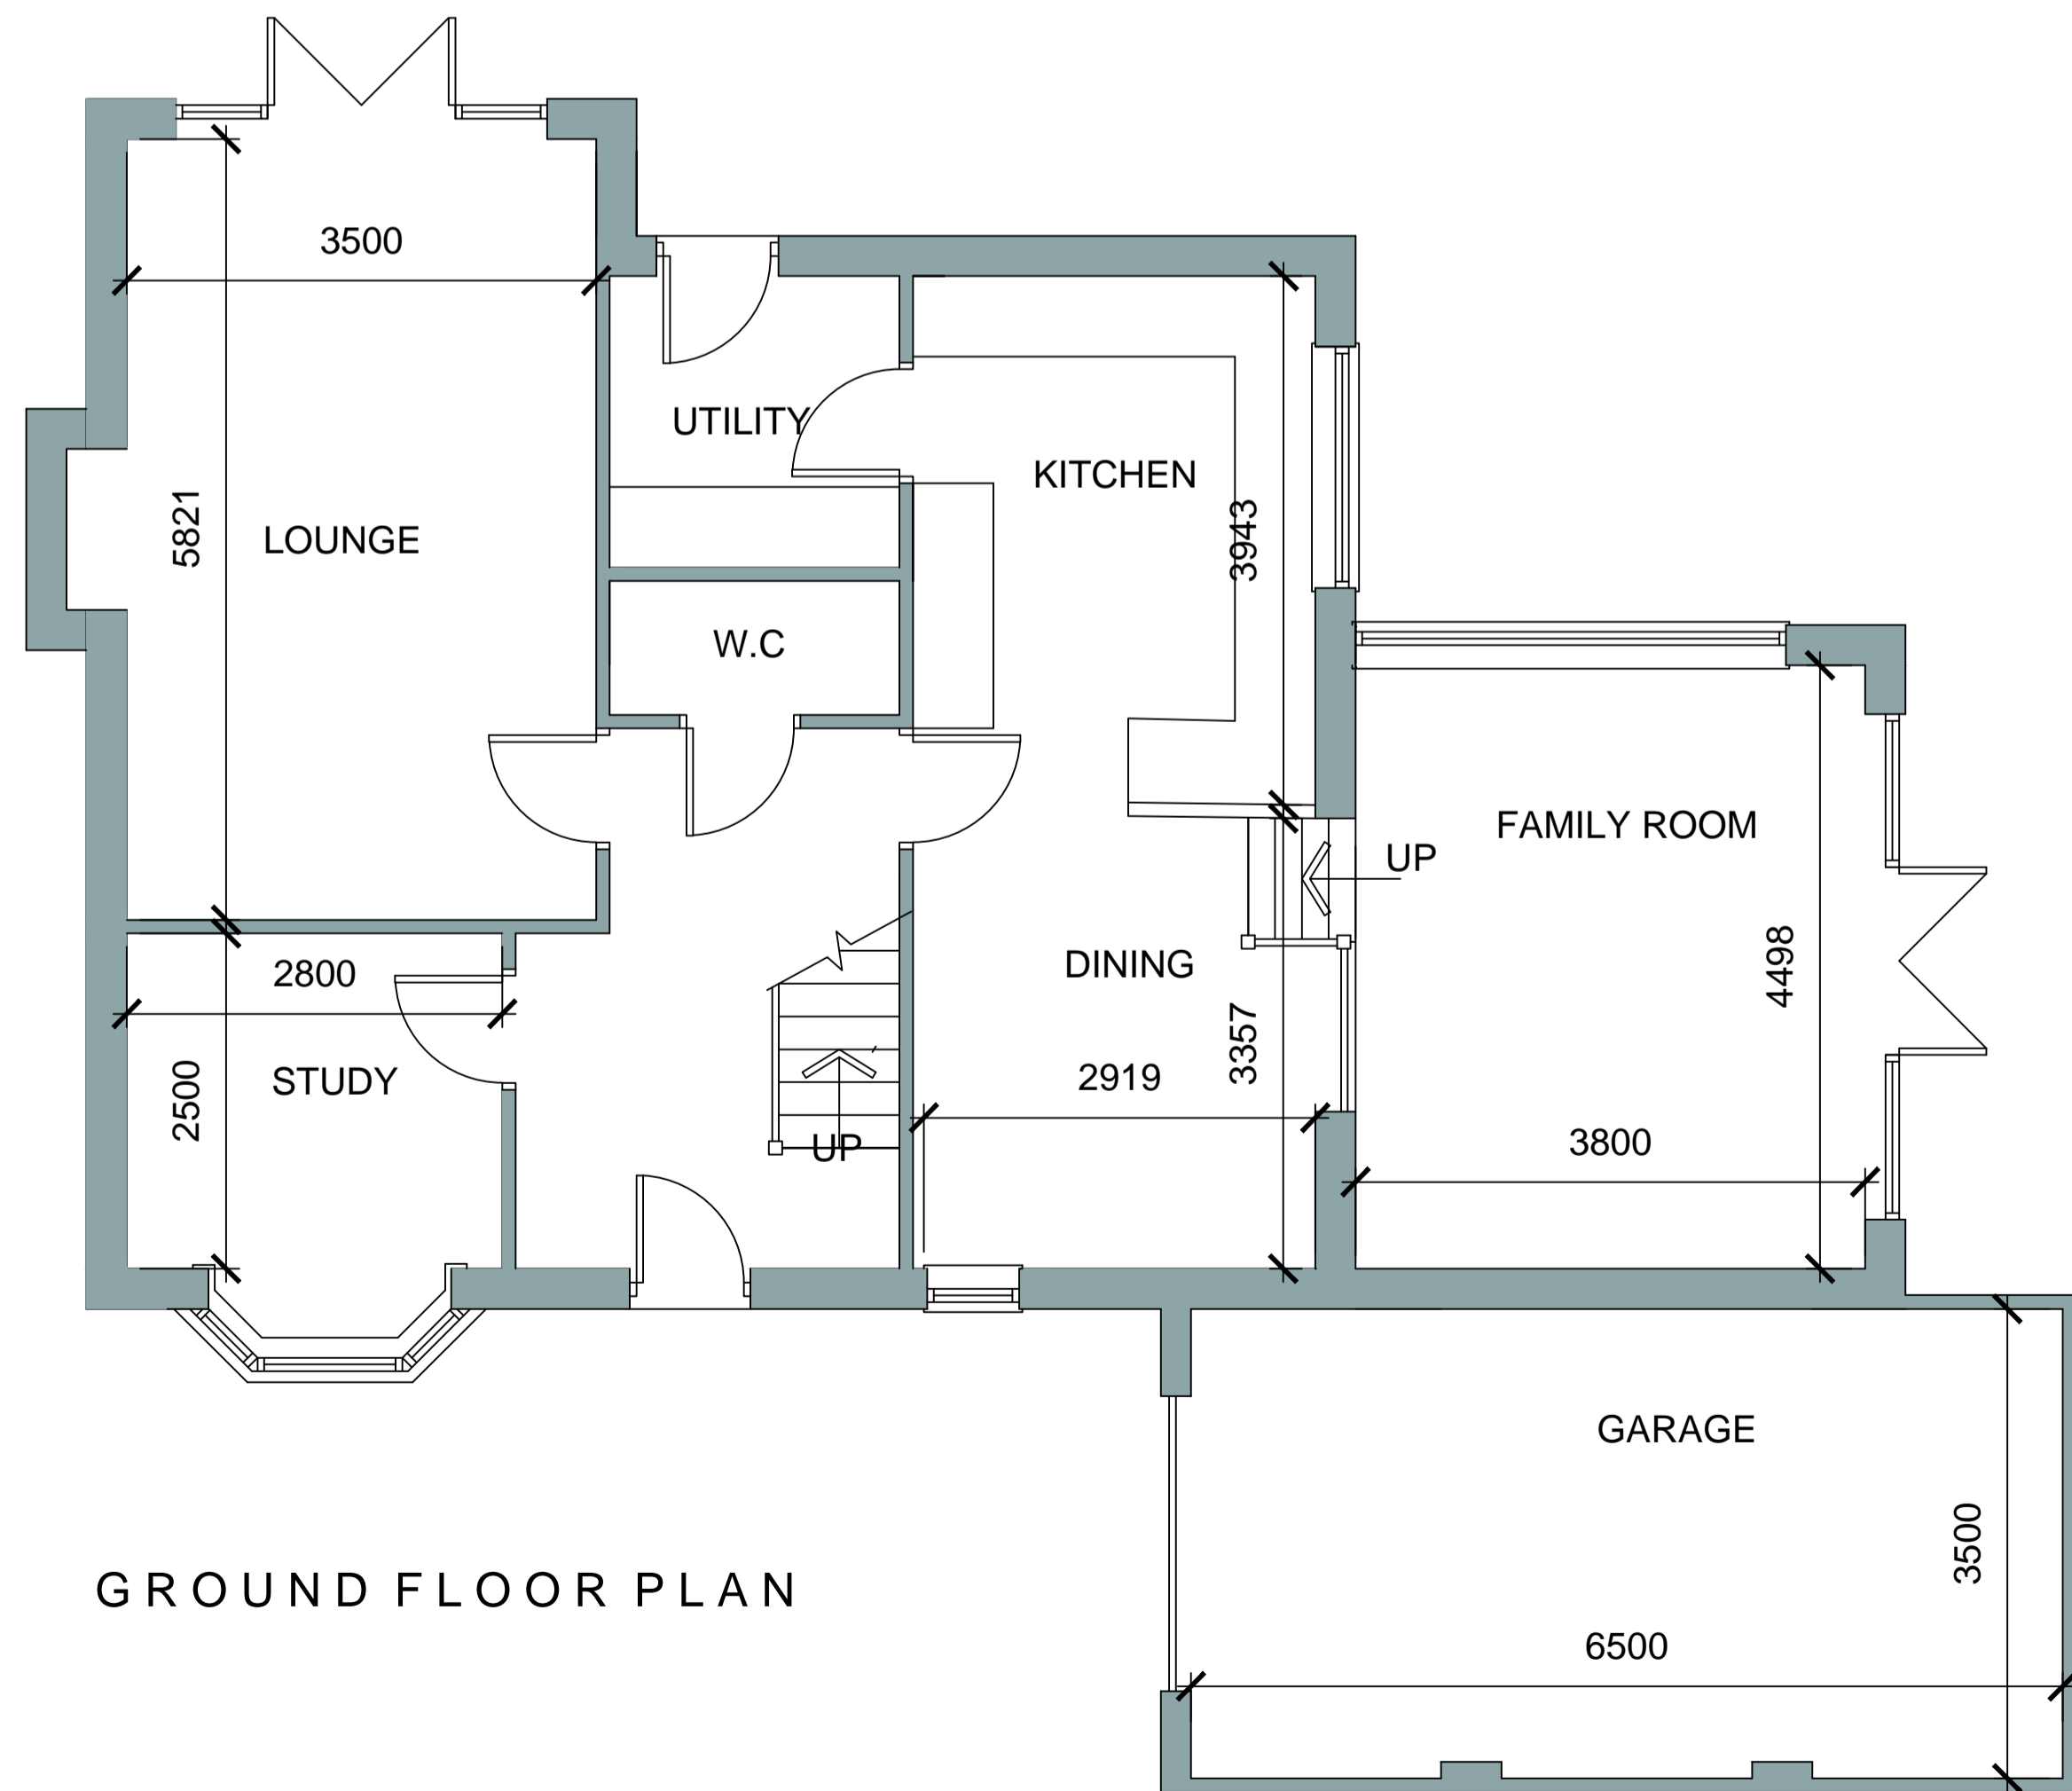

		8 MORSTON BUSINESS PARK, WHALEY ROAD, BARUGH GREEN, BARNSELY, S75 1HQ		Phone: 01226 206482 Fax: 01226 283030 Email: info@whiteaguspartnership.co.uk Web: www.whiteaguspartnership.co.uk	
ARCHITECTURAL SERVICES AND SURVEYORS			Client: MR S. O'KEEFE		
Project: RESIDENTIAL DEVELOPMENT HIGH STREET, SILKSTONE, BARNSELY			Date: JUNE 2017 Scale: 1:50 & 1:100 @ A1		
Drawing Title: PLANS AND ELEVATIONS PLOT 2			Ref: 16-062 Dwg. No. 02 Rev.		
Date	Suffix	Description	Date	Suffix	Description