




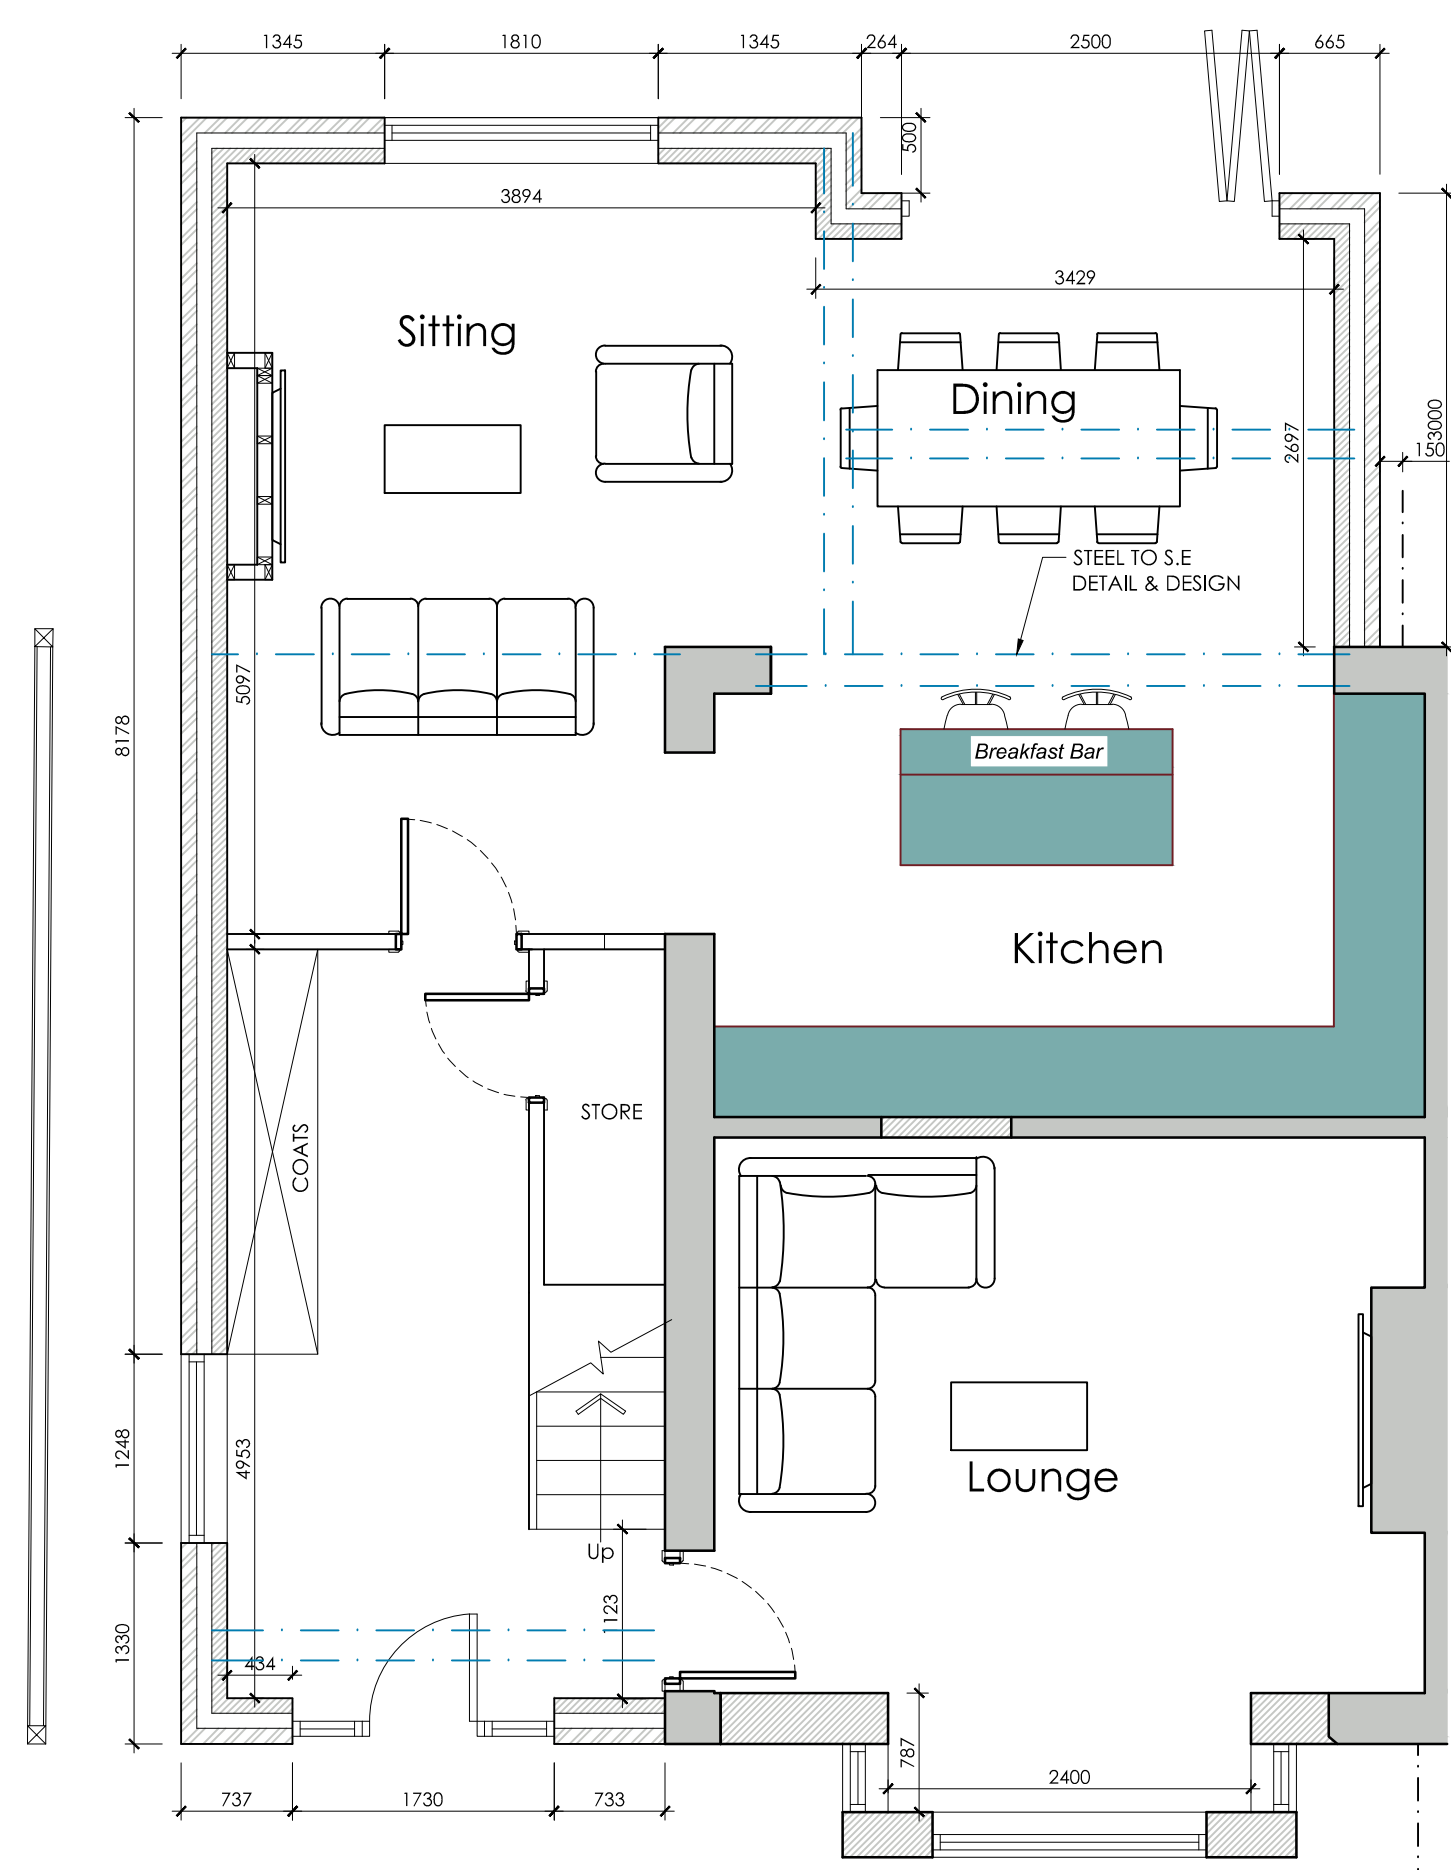

PROPOSED GROUND FLOOR PLAN
SCALE 1:50

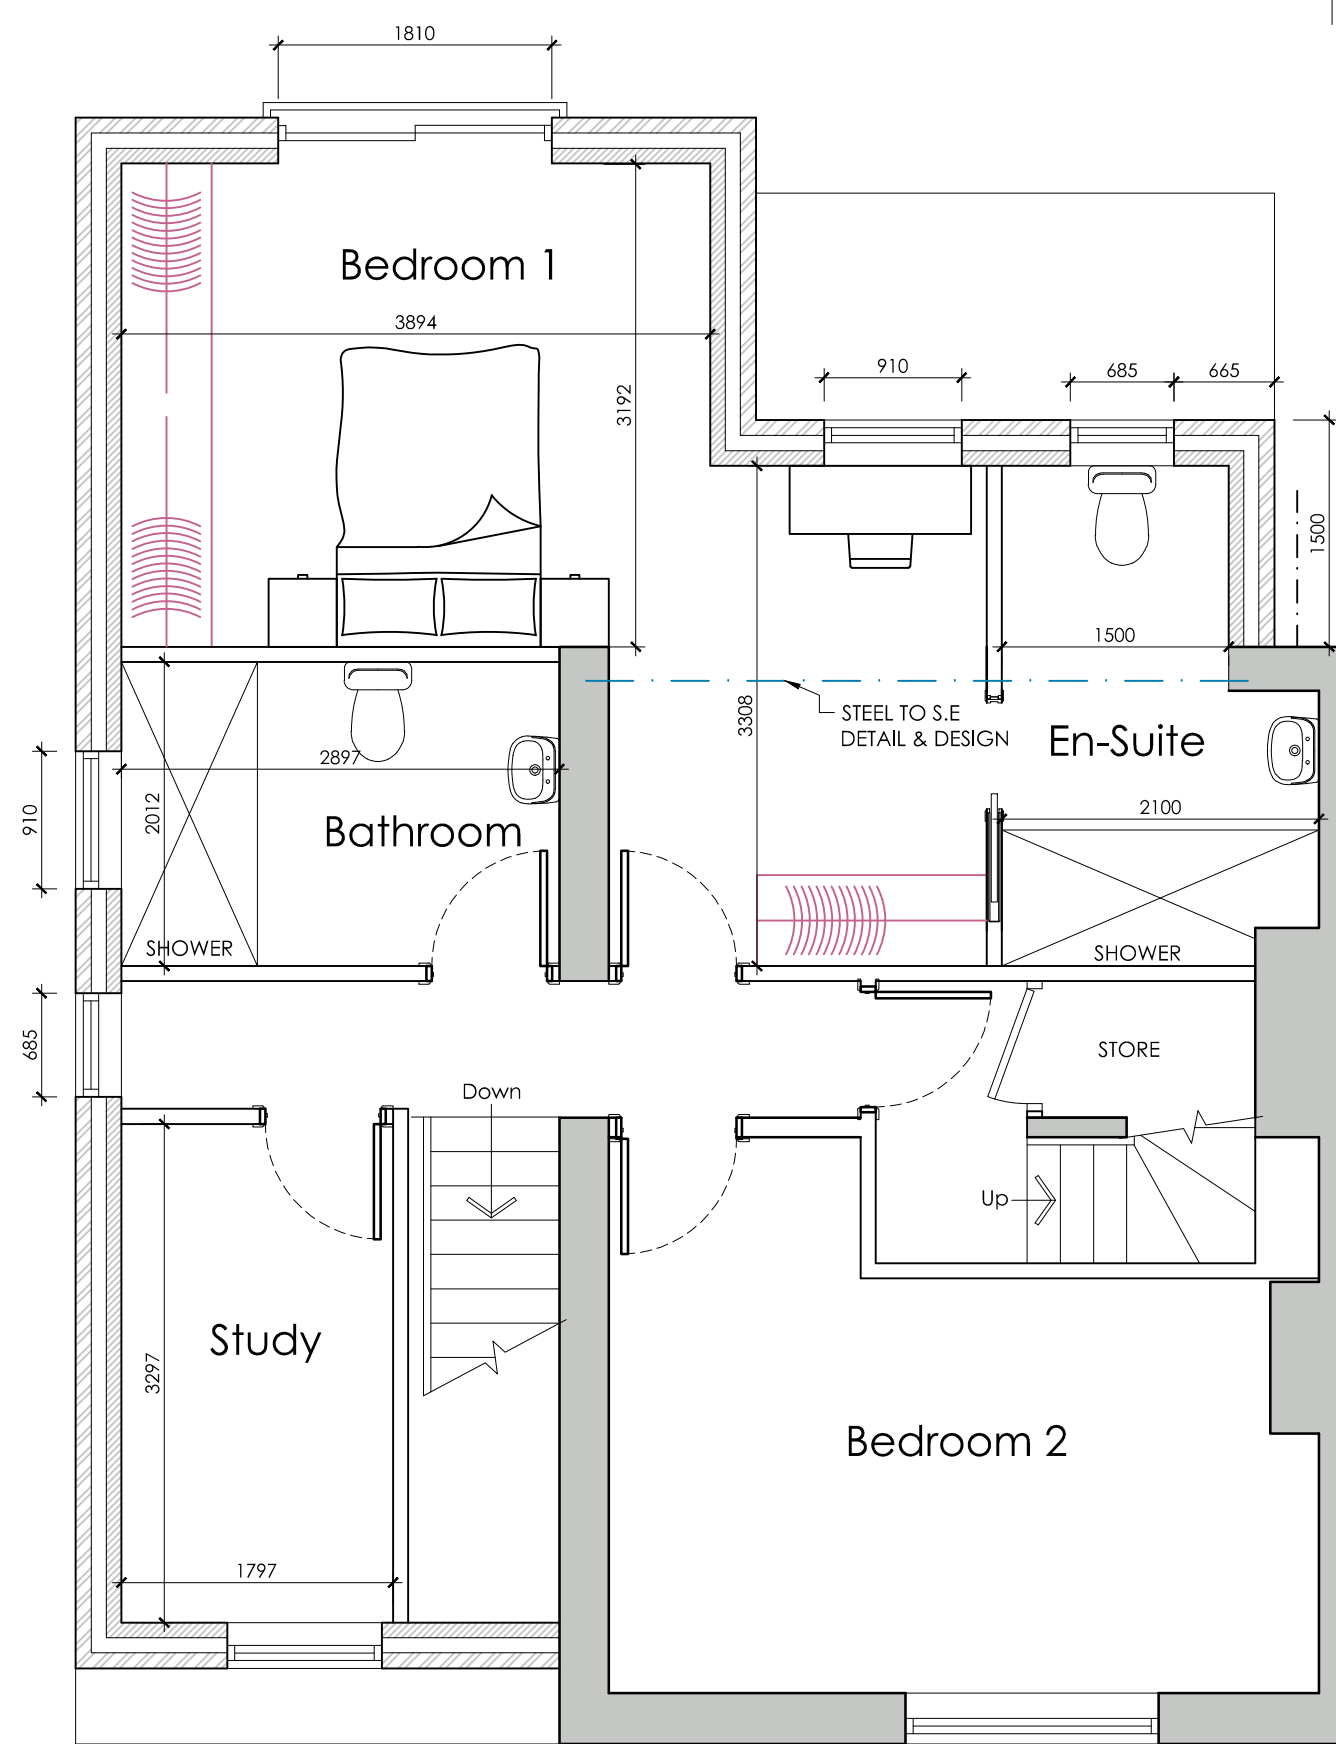


PROPOSED FIRST FLOOR PLAN
SCALE 1:50

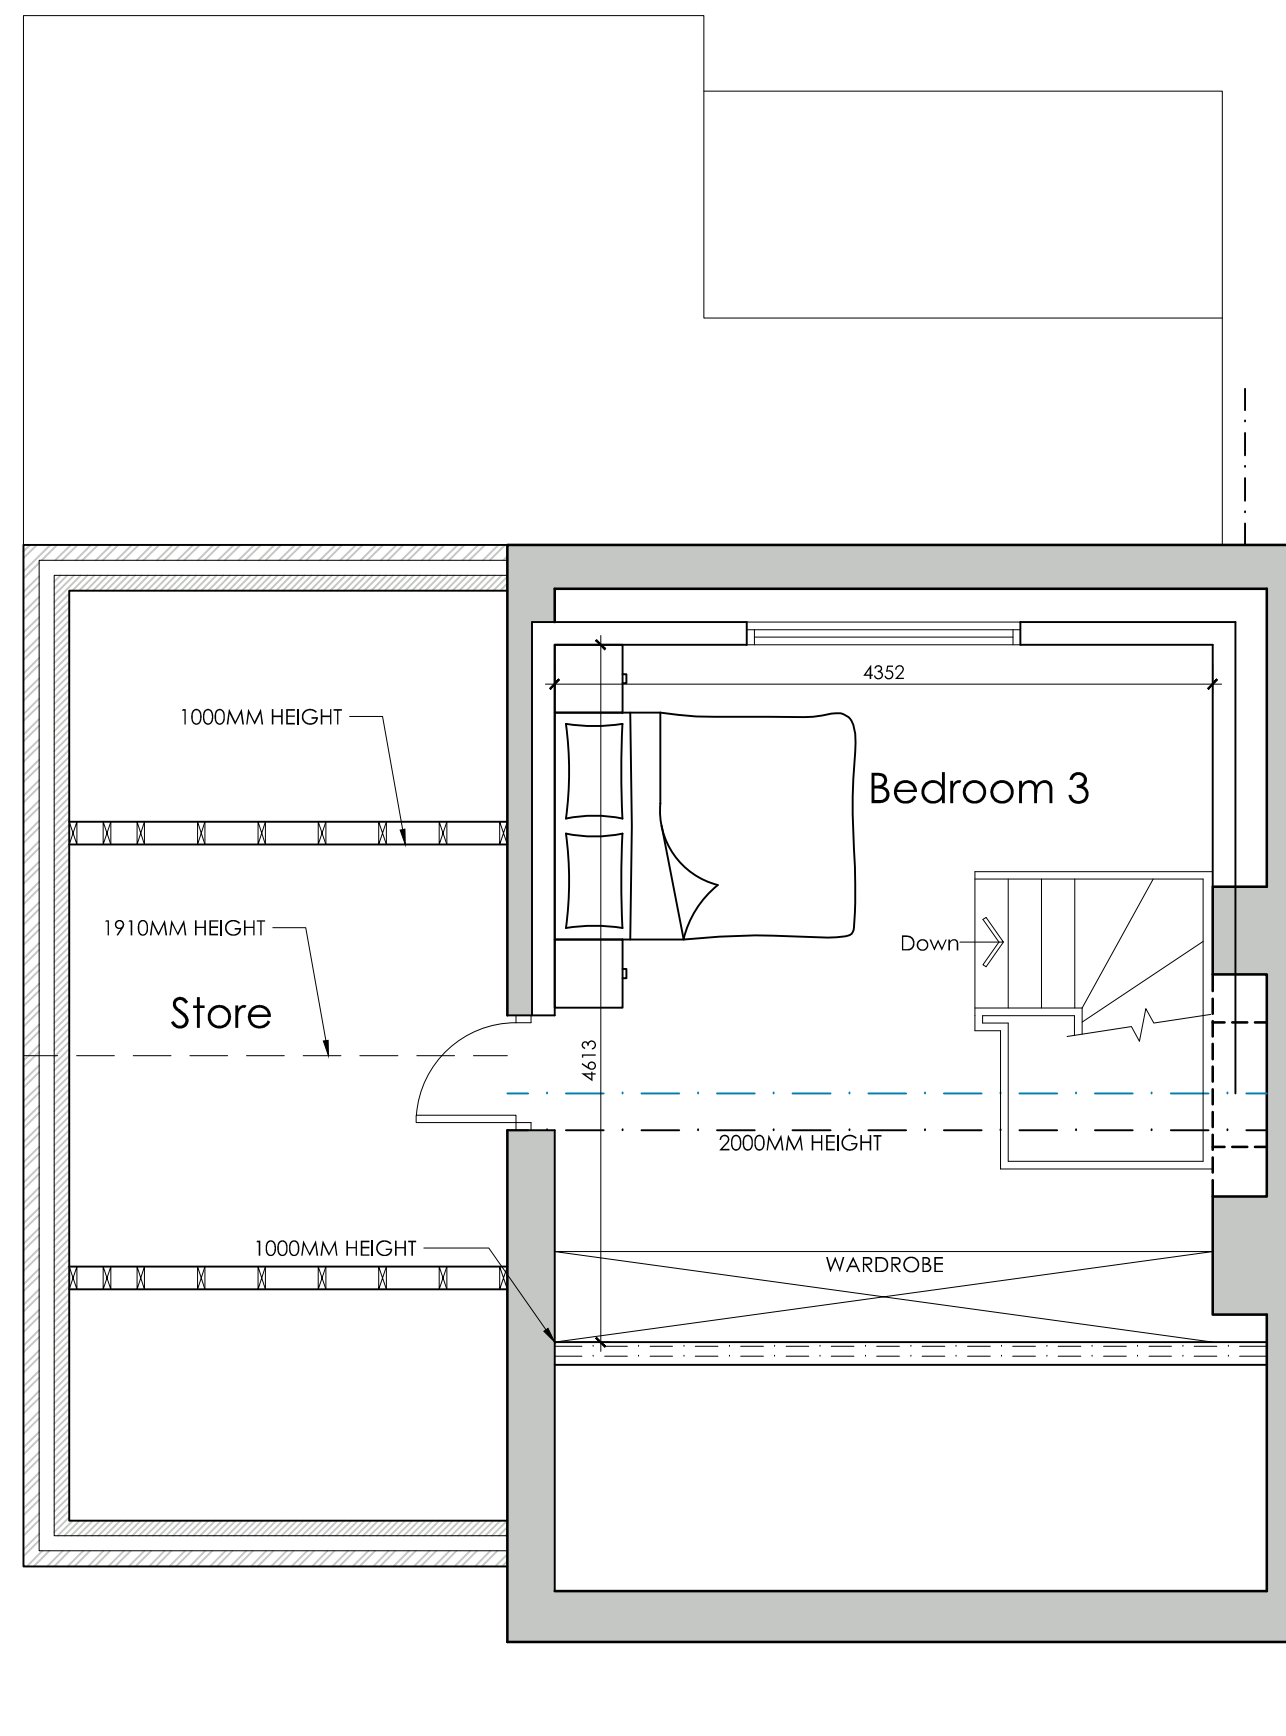

PROPOSED SECOND FLOOR PLAN
SCALE 1:50




PROPOSED REAR ELEVATION
SCALE 1:100

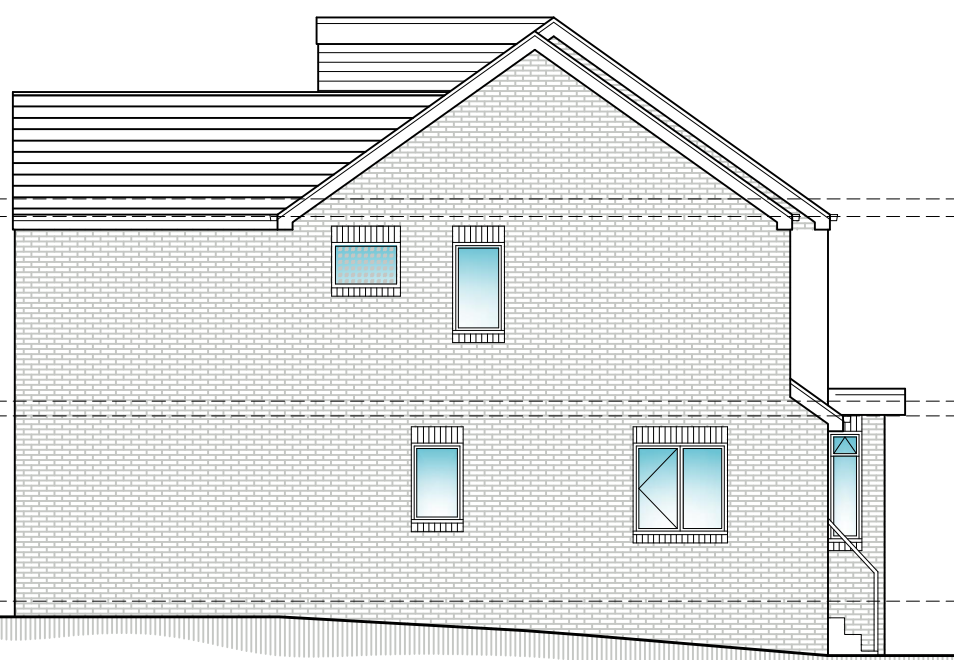


PROPOSED SIDE ELEVATION
SCALE 1:100




PROPOSED FRONT ELEVATION
SCALE 1:100

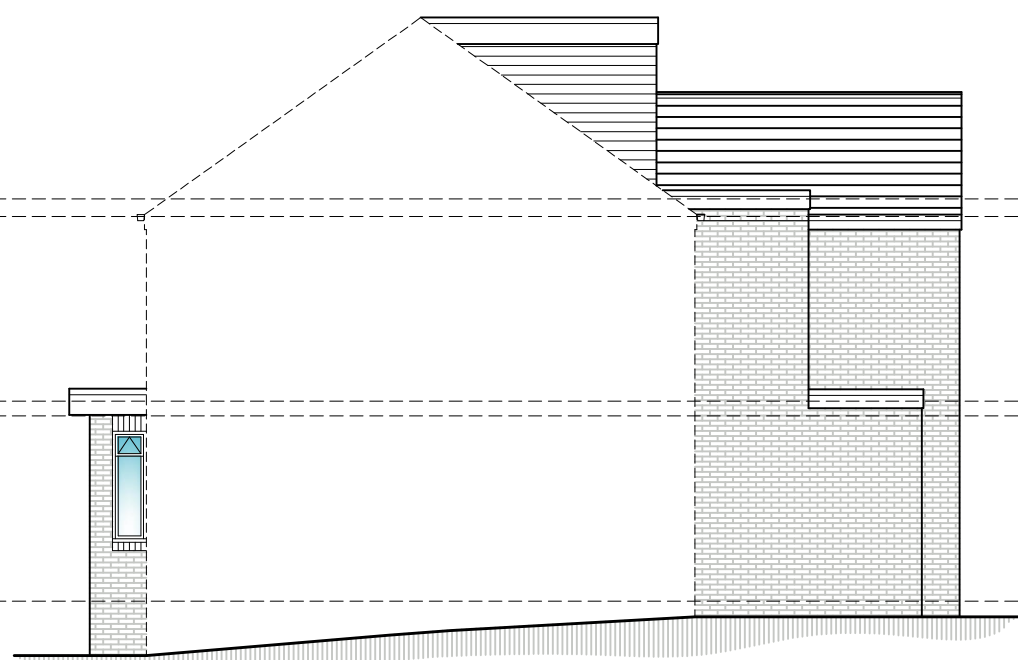


PROPOSED SIDE ELEVATION
SCALE 1:100

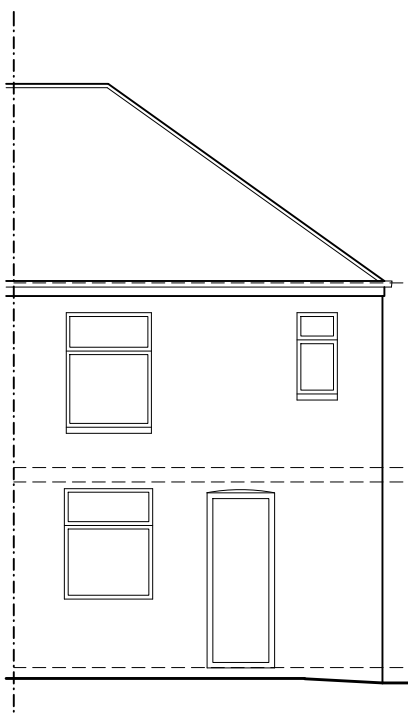


EXISTING REAR ELEVATION
SCALE 1:100

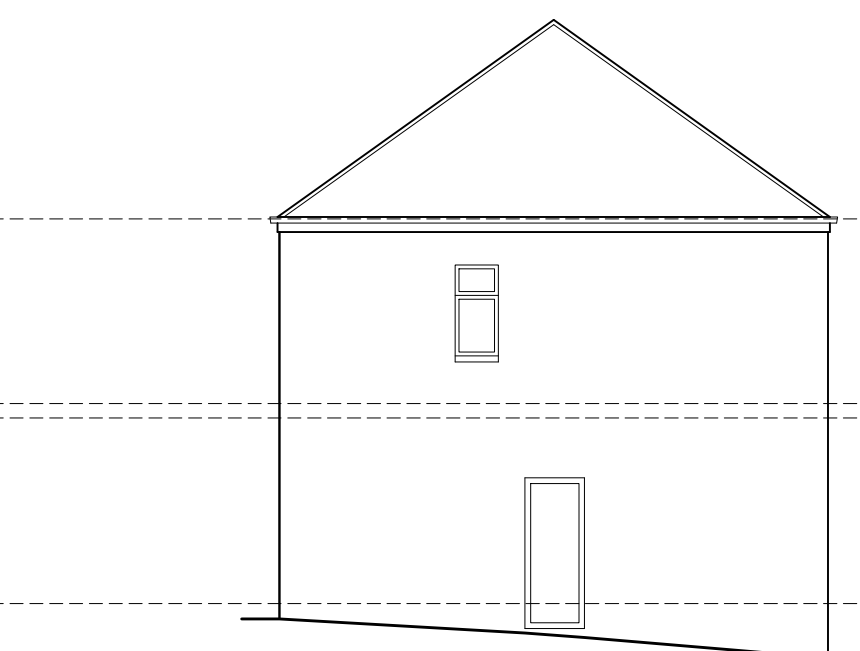

EXISTING SIDE ELEVATION
SCALE 1:100

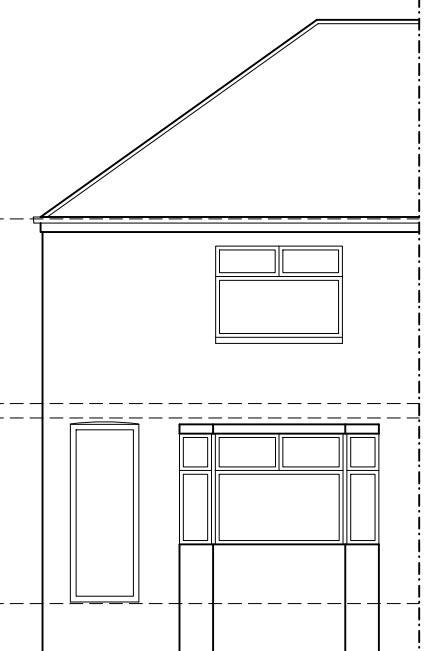


EXISTING FRONT ELEVATION
SCALE 1:100

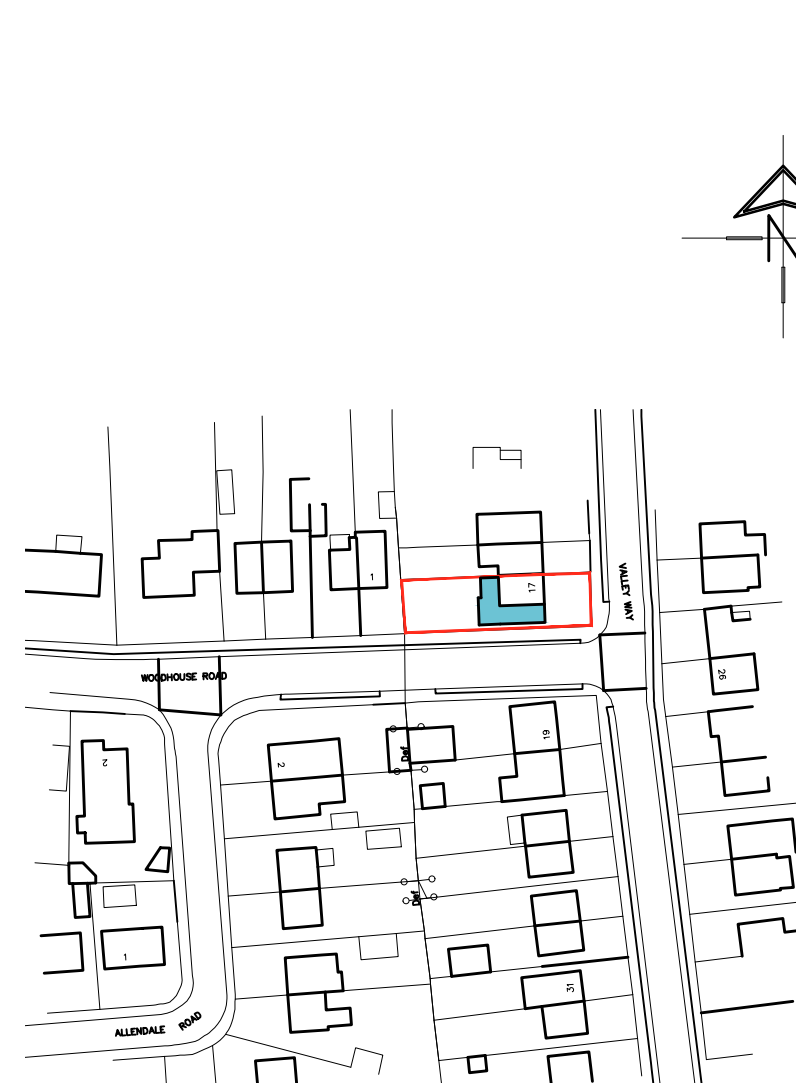

LOCATION PLAN
SCALE 1:1250



BLOCK PLAN
SCALE 1:1250

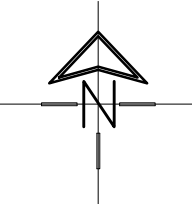

OFFICE ONE,
34 VICTORIA ROAD,
BARNLEY,
S70 2BU

Phone: 01226 208482

Email: info@whiteaguspартnership.co.uk
Web: www.whiteaguspартnership.co.uk

ARCHITECTURAL SERVICES

Project.
PROPOSED WORKS
17 VALLEY WAY
HOYLAND, S74 9AN

Client.
MR BRENNAN

Drawing
Title.
PROPOSED
PLANS AND ELEVATIONS

Date.
JULY 2023

Scale.
1:50 & 1:100 @ A1

Ref.
22-071

Dwg. No.
05

Rev.

Date	Suffix	Description	Date	Suffix	Description