



ELEVATION 1


Proposed East Elevation to Honeywell Street (1:100)

OB Obscure Glazing to Pilkington level 3 obscurity or its technical equivalent




ELEVATION 3

Proposed West Elevation (1:100)

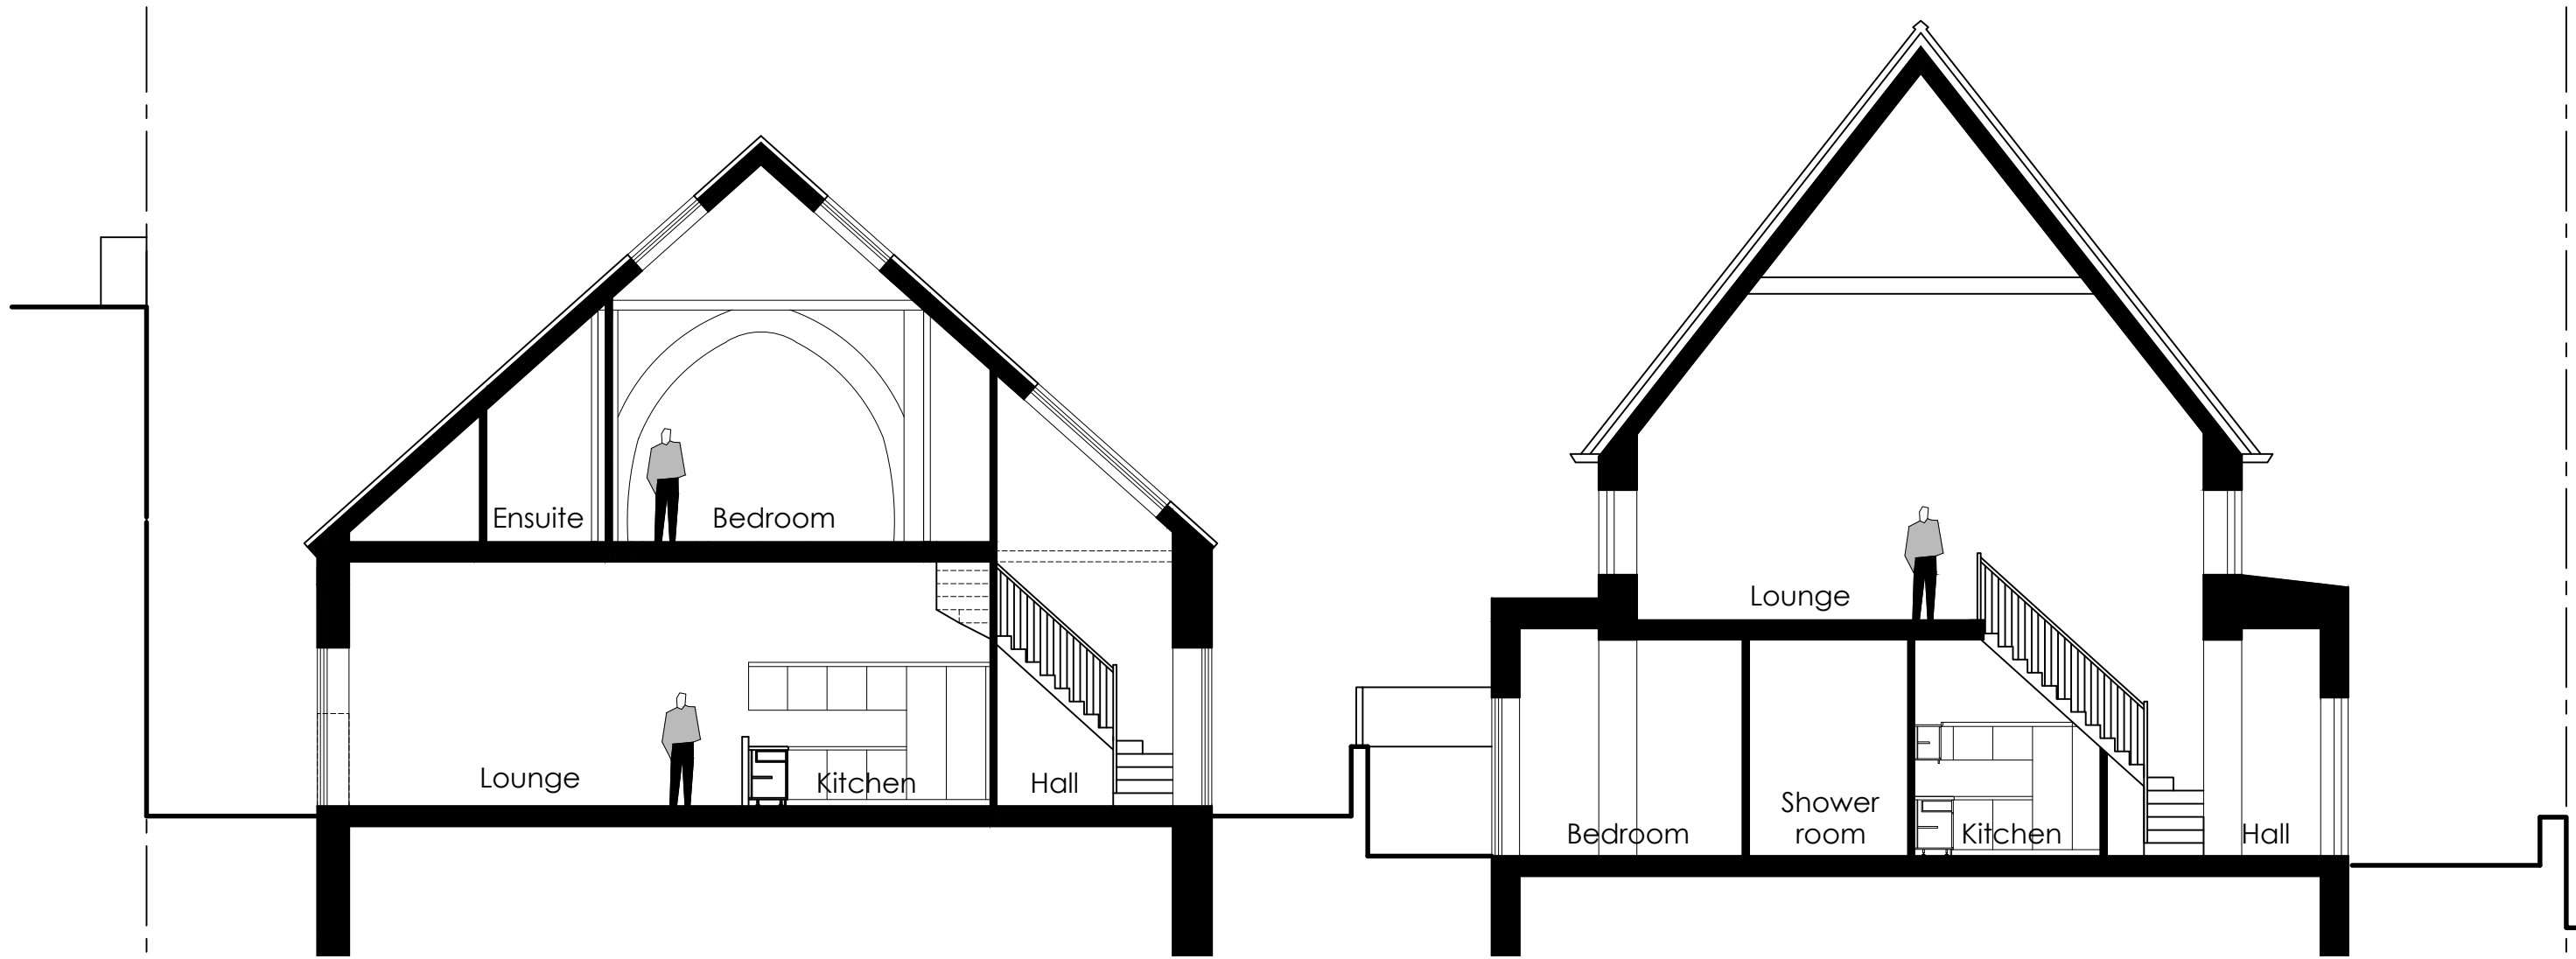

Proposed Typical Section (1:100)

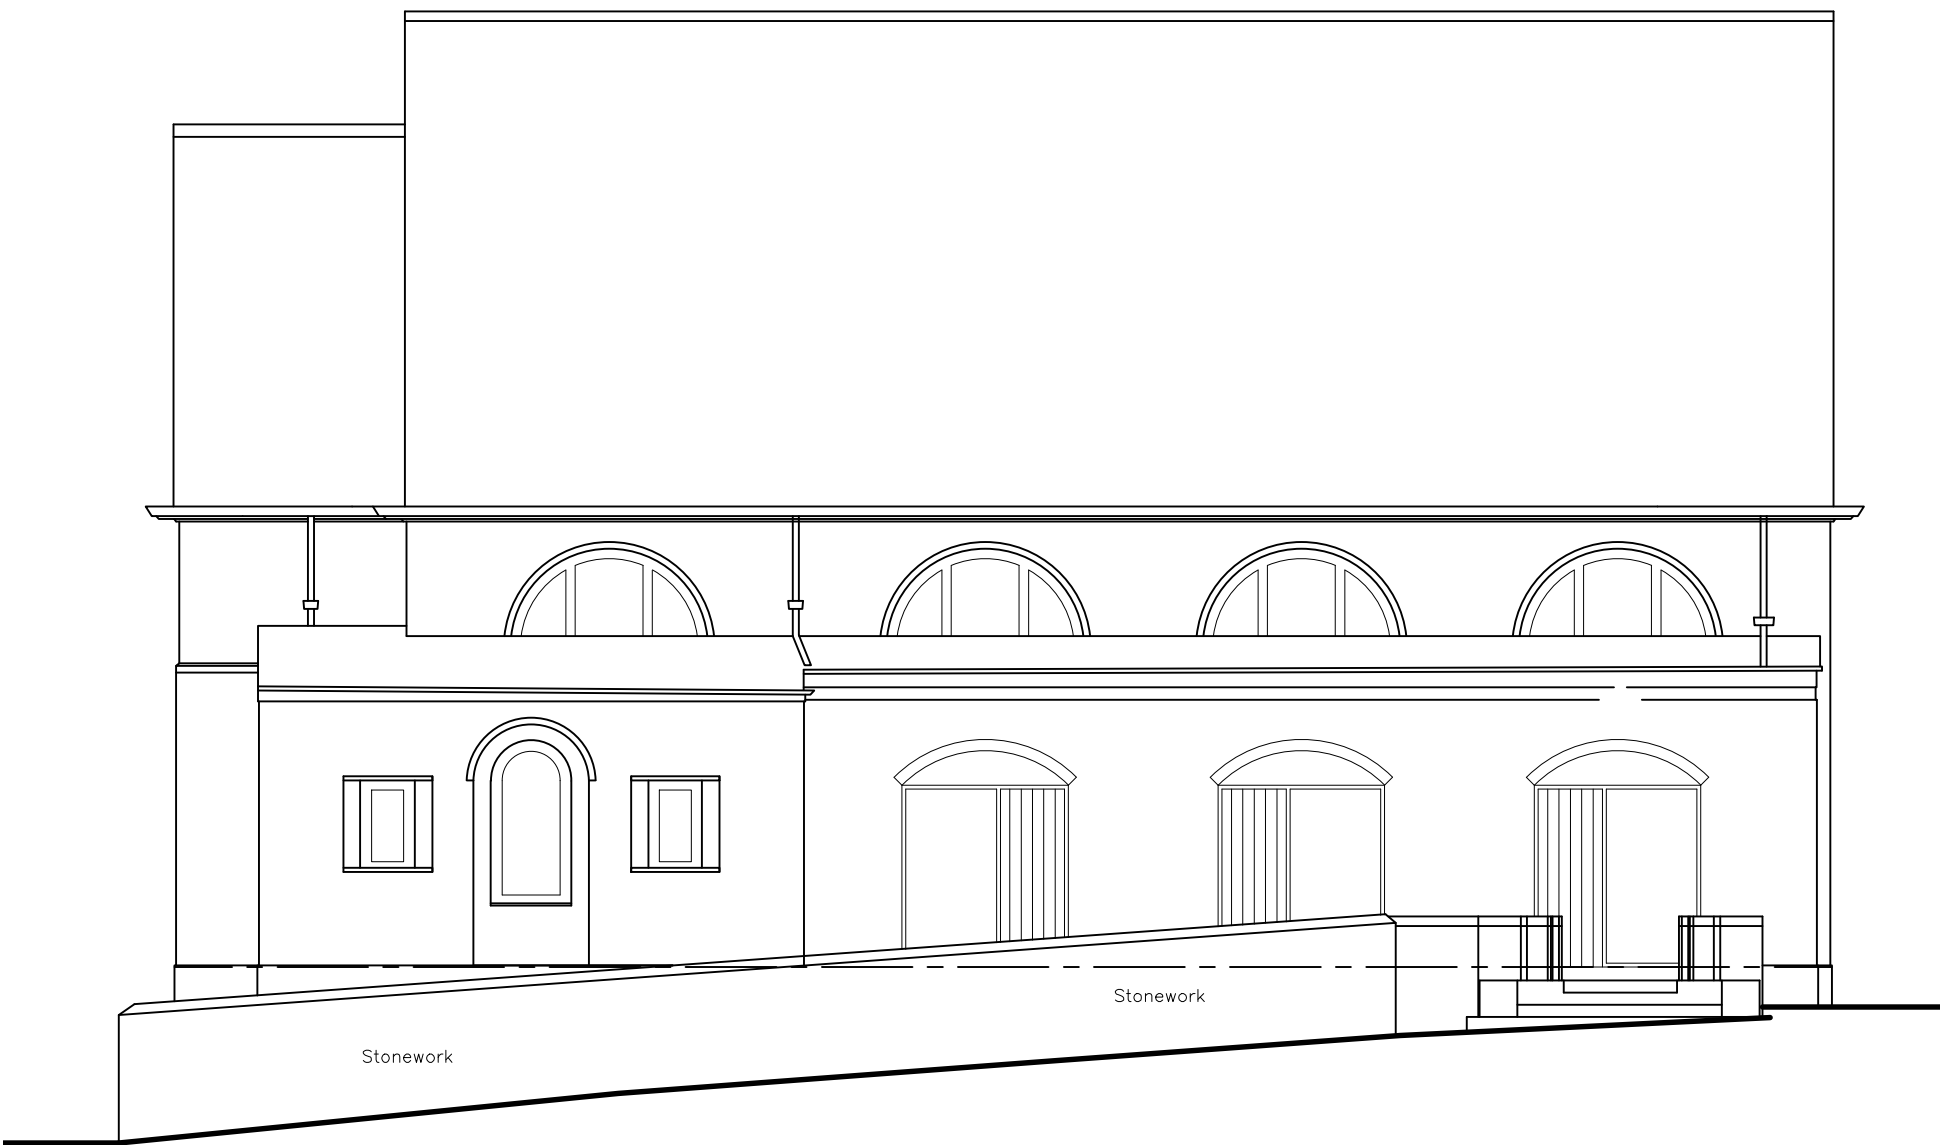

ELEVATION 4

Proposed North Elevation to Old Mill Lane (1:100)

P2	08-10-24	Obscure windows added.
P1	09-05-24	Preliminary Issue
Rev	Date	Comments

Project
Proposed Residential Conversion and Change of Use
St Barnabas Hall
26 Honeywell Street
Barnsley, S71 1PZ


Client
Kruidberg Capital

Drawing title
Proposed Elevations

Scale	1:100 @ A1	Drawing No.	A23-32-06	Revision	P2
Date	JUNE 2024				
Drawn By	BJDL				




T: +44 (0) 114 4491170 M: +44 07775107981
W: www.edge-ad.co.uk E: info@edge-ad.co.uk
Wharf House, Wharf Street, Sheffield S2 5SY - Registered Company No. 08593883

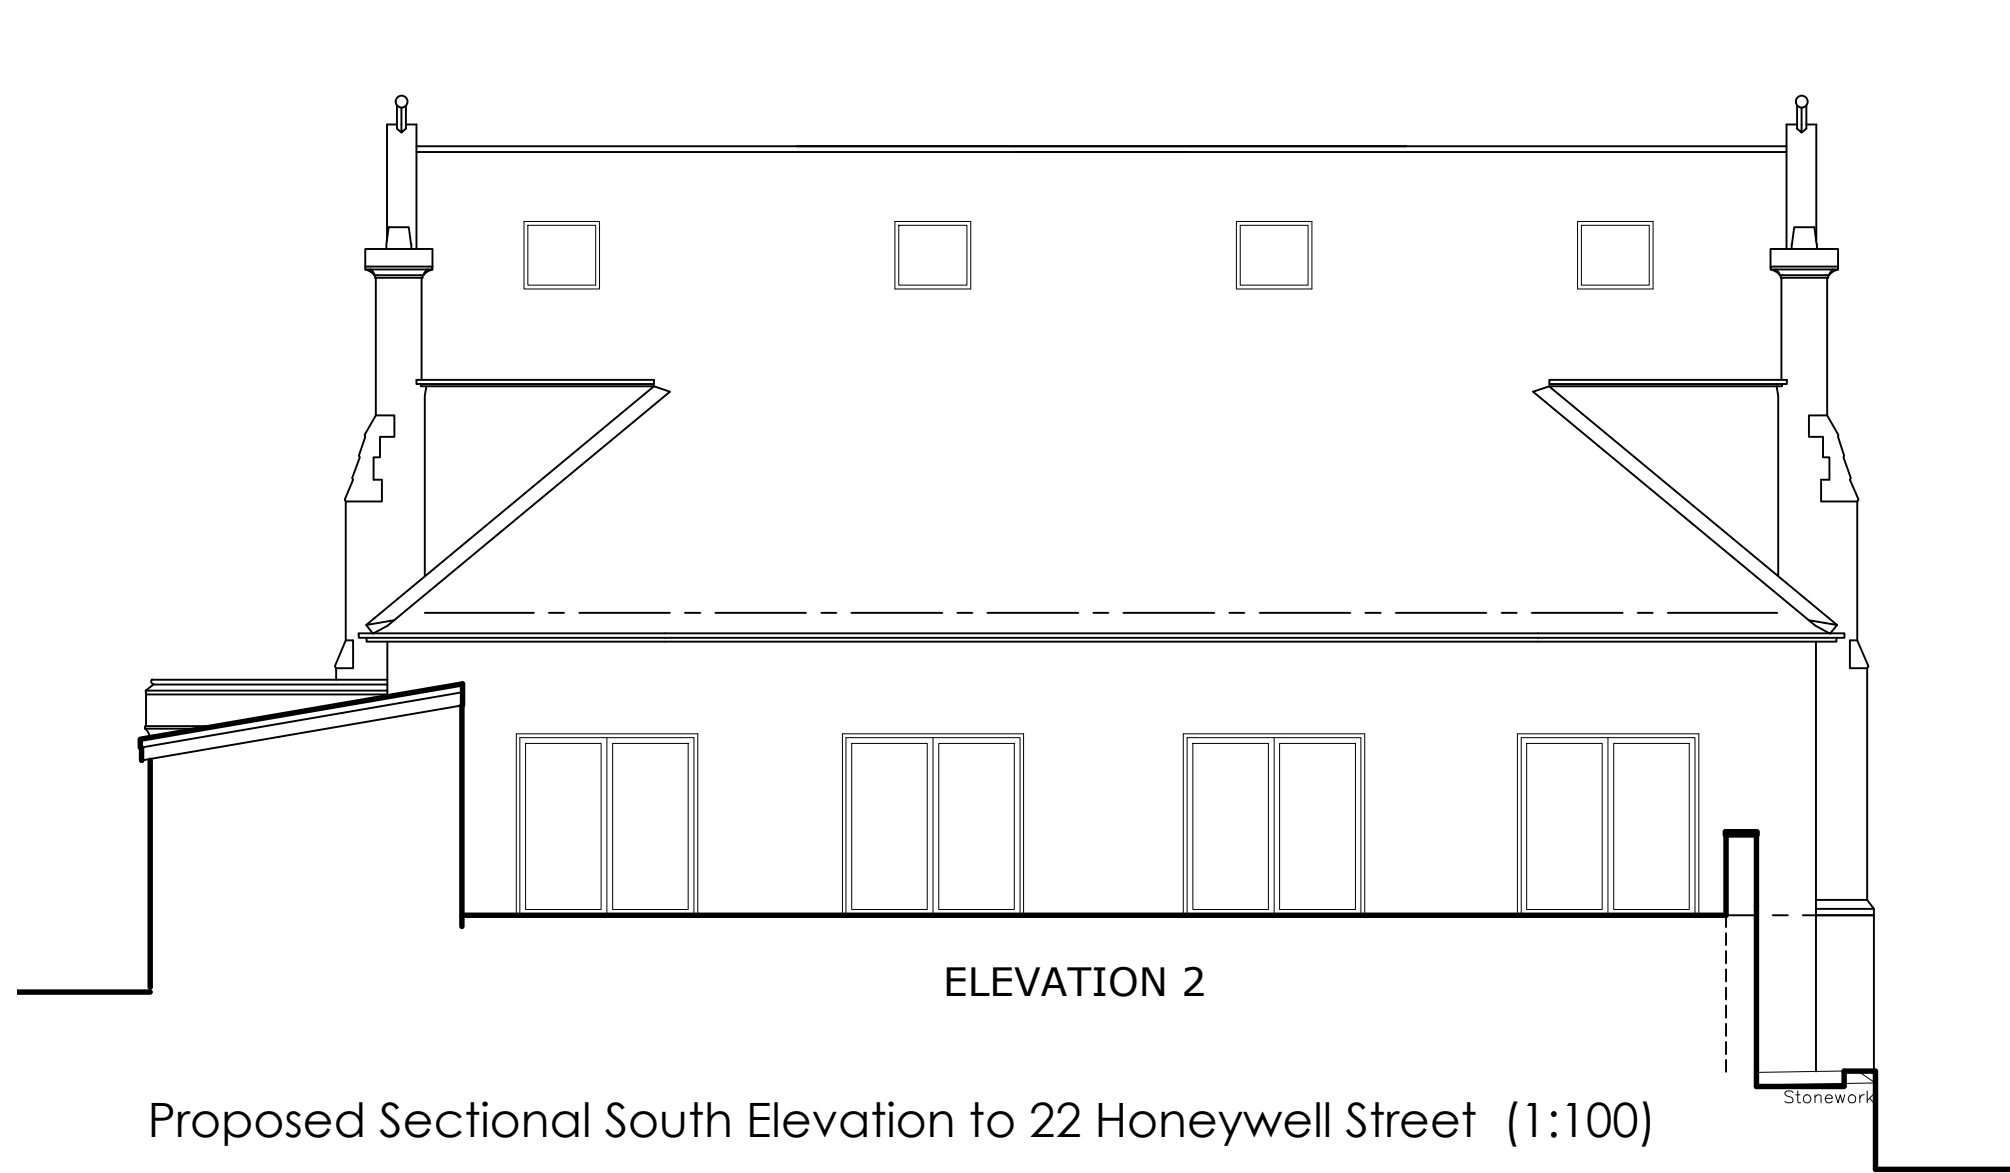


ELEVATION 2

Proposed Sectional South Elevation to 22 Honeywell Street (1:100)

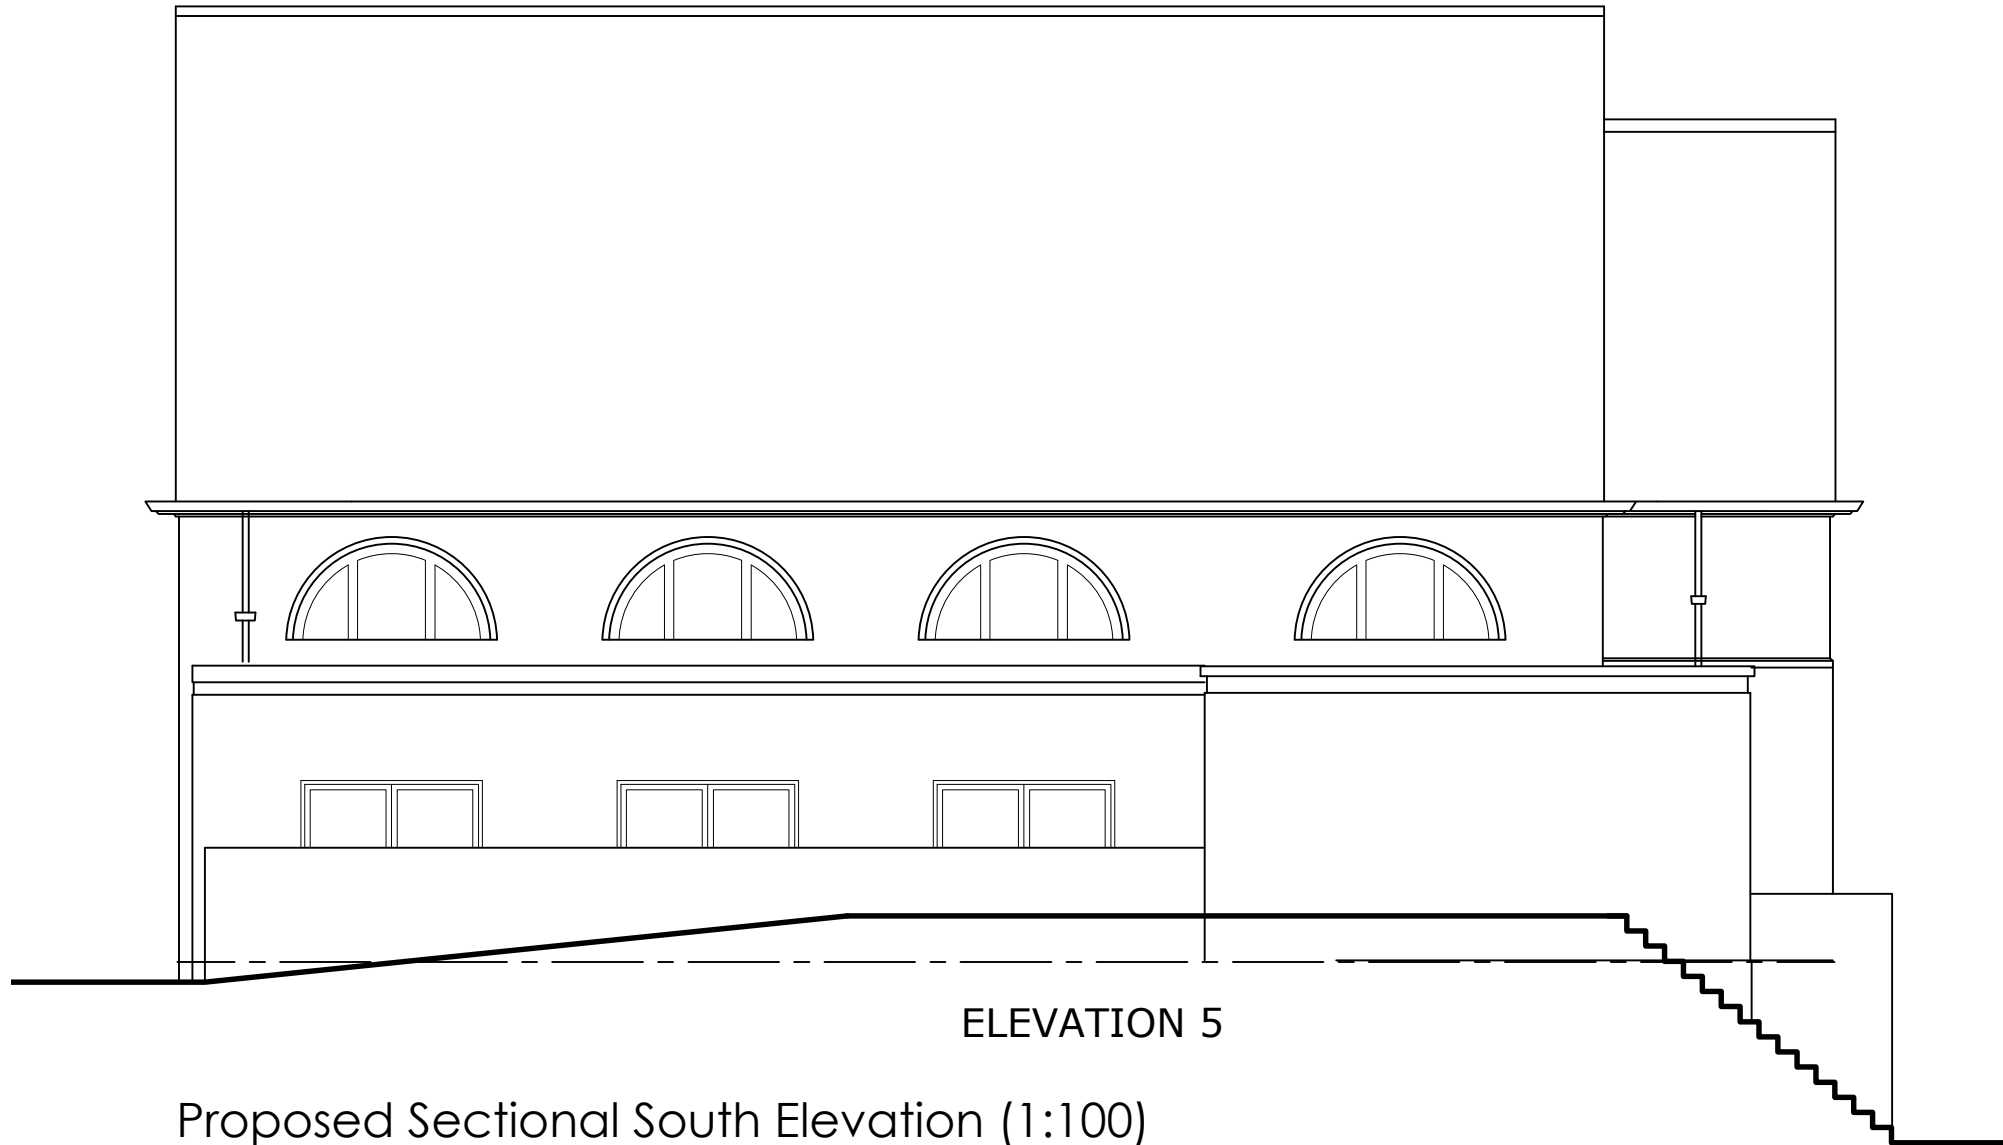

ELEVATION 5

Proposed Sectional South Elevation (1:100)

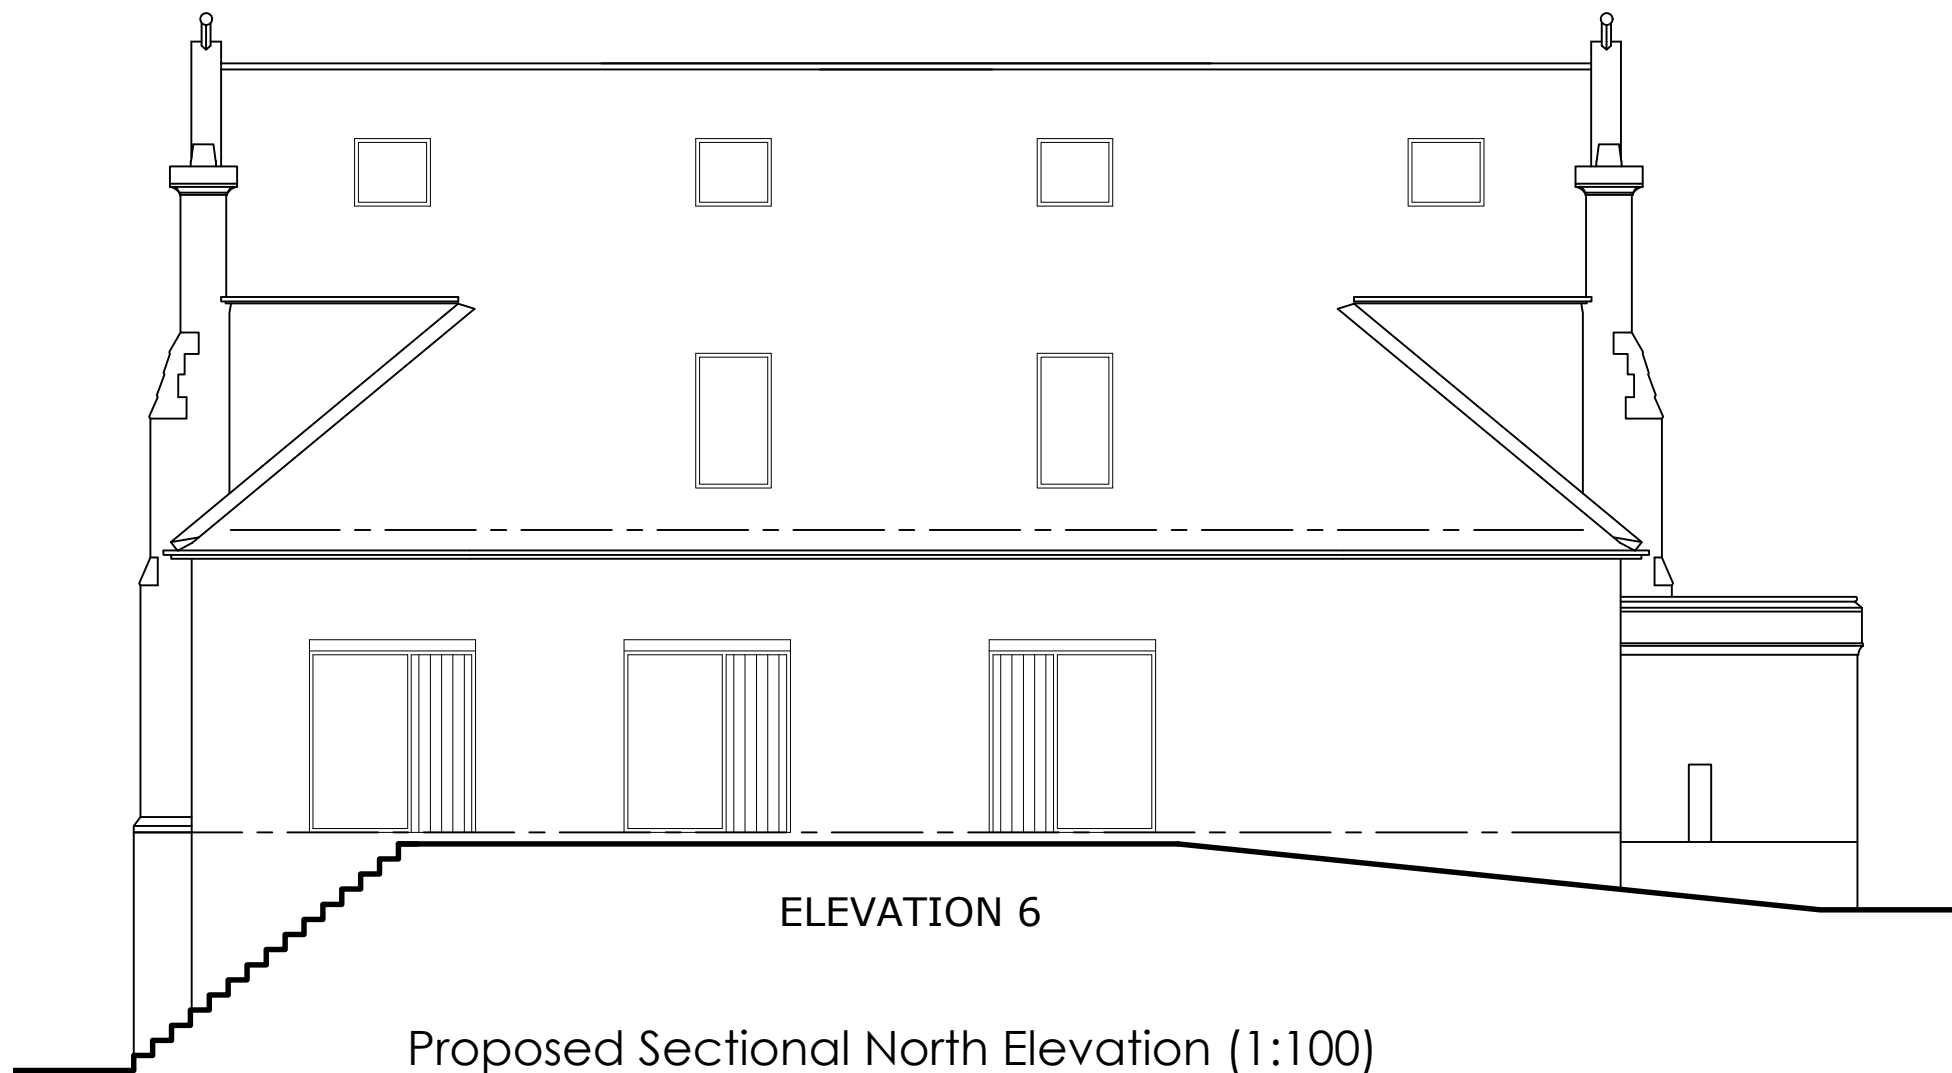

ELEVATION 6

Proposed Sectional North Elevation (1:100)