






FRONT ELEVATION (North) 1:50

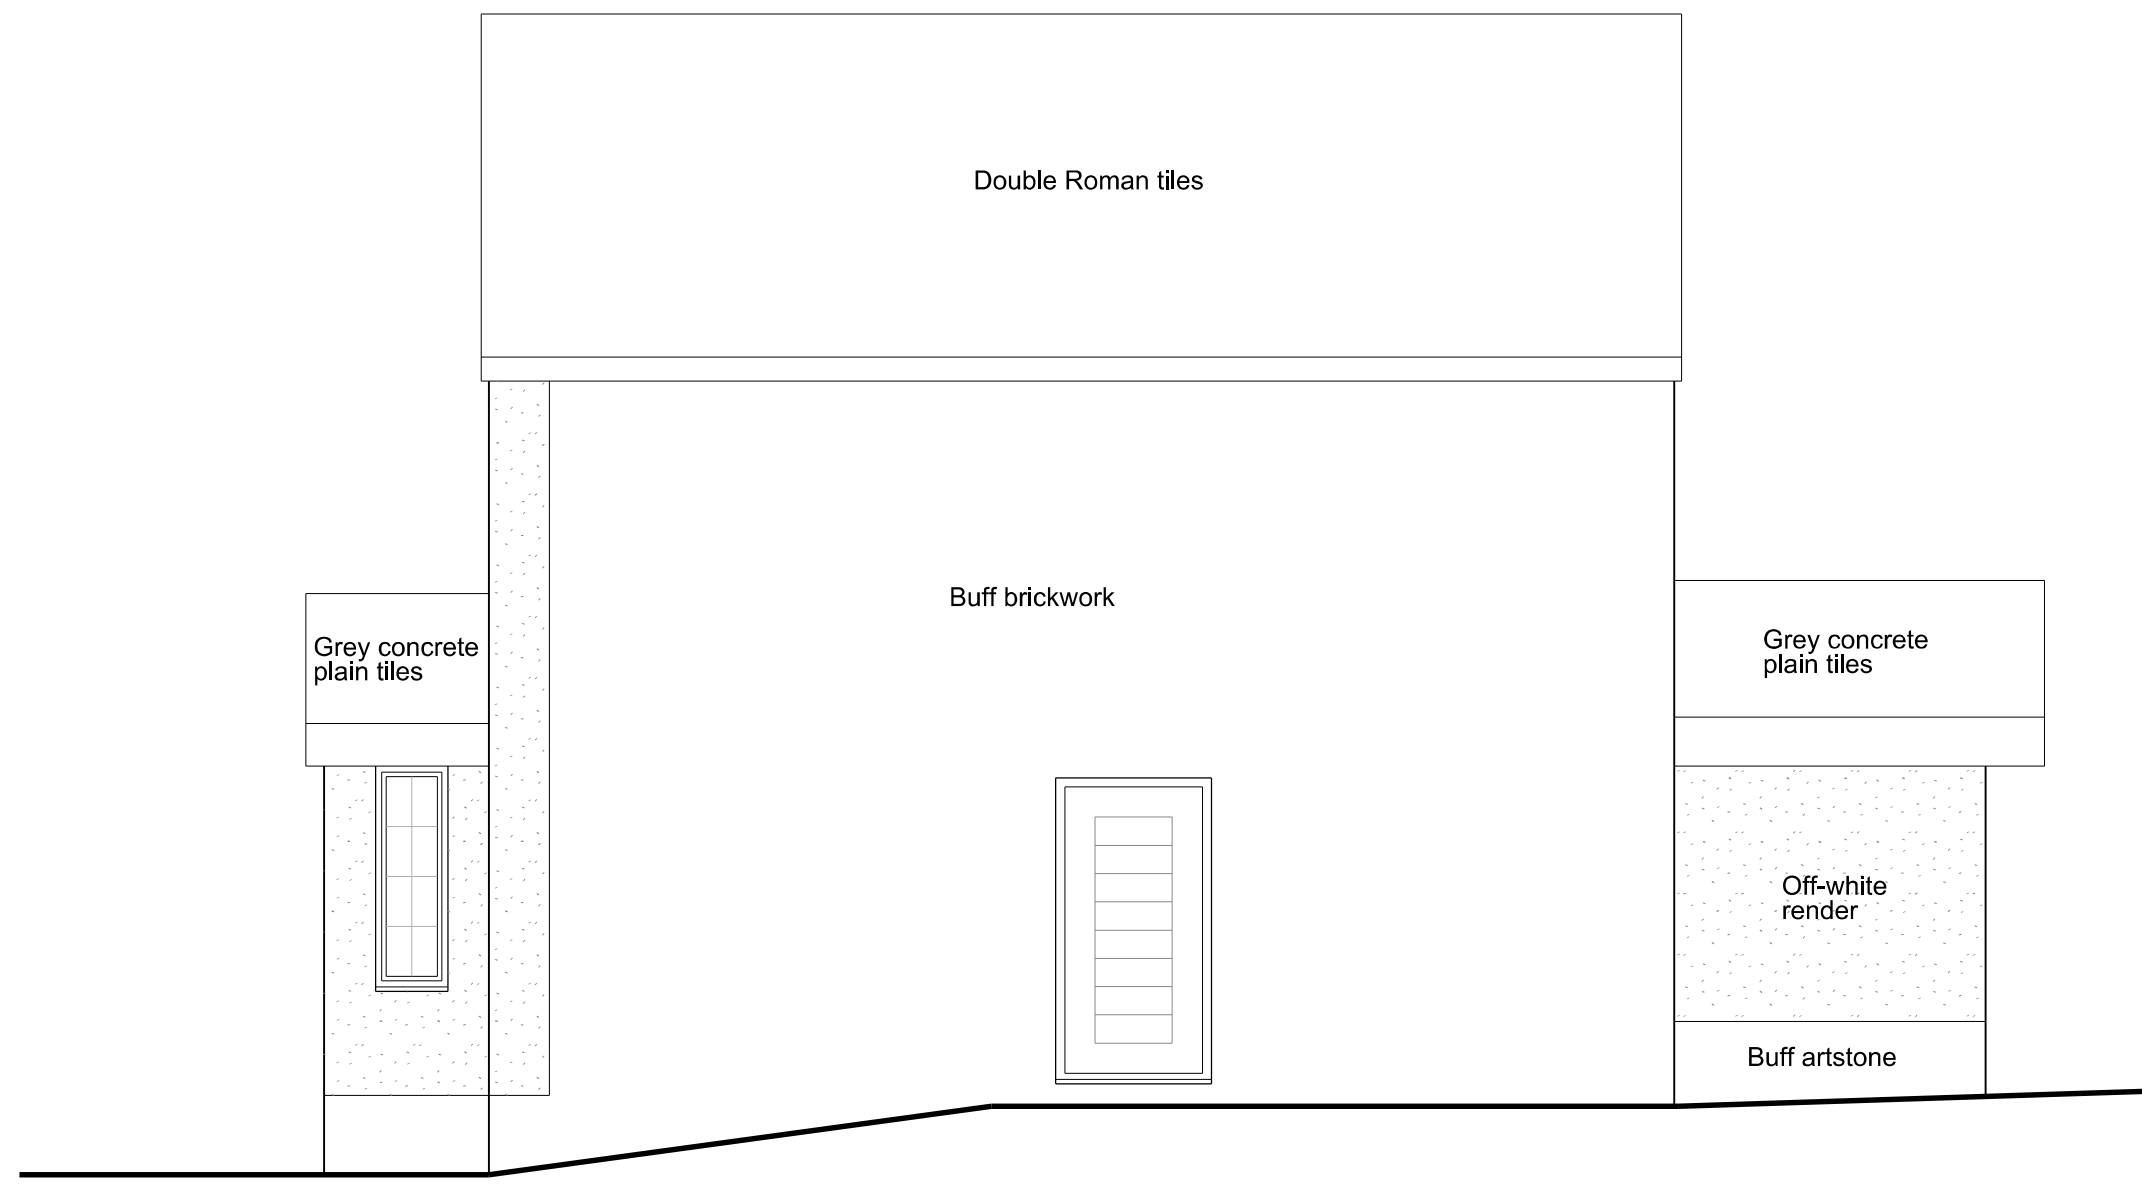


SIDE ELEVATION (West) 1:50

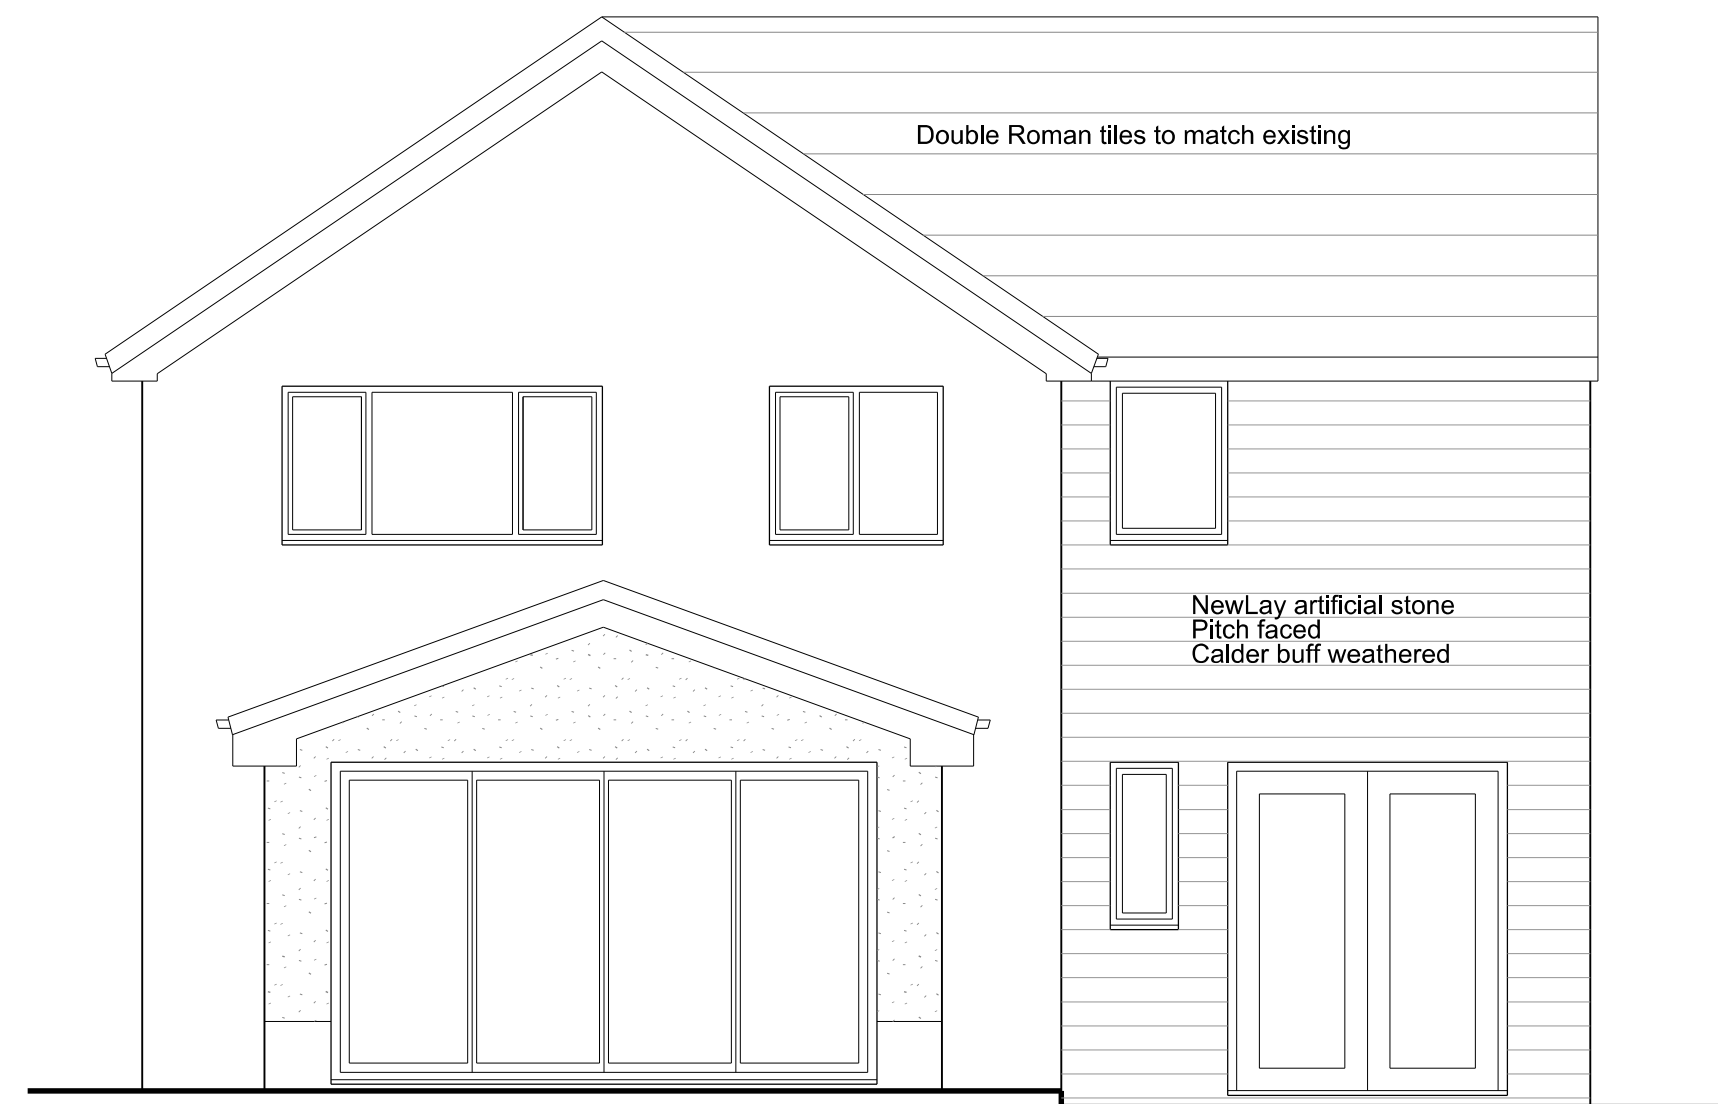


REAR ELEVATION (South) 1:50

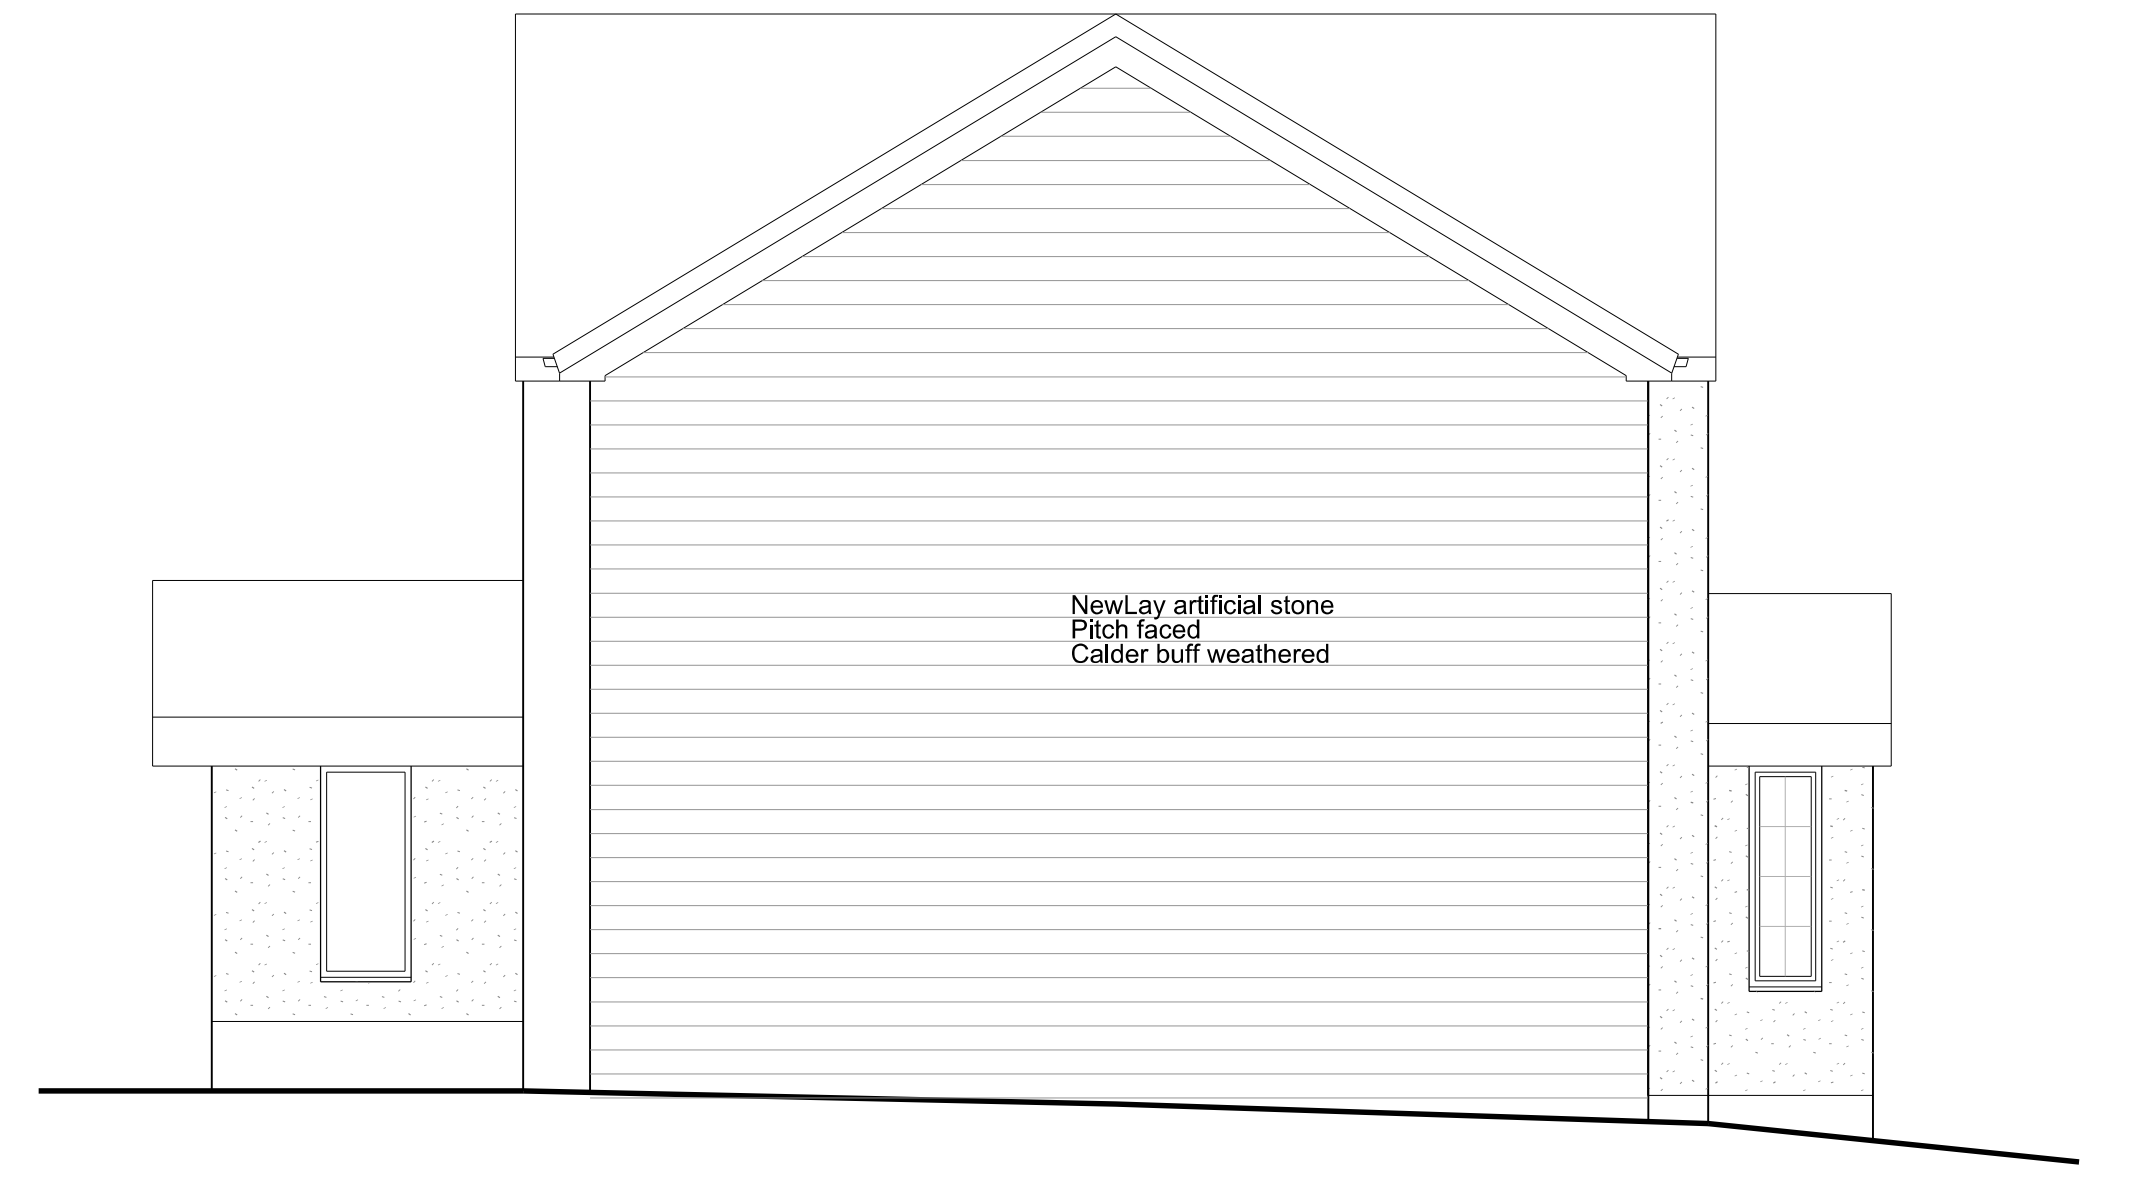


SIDE ELEVATION (East) 1:50

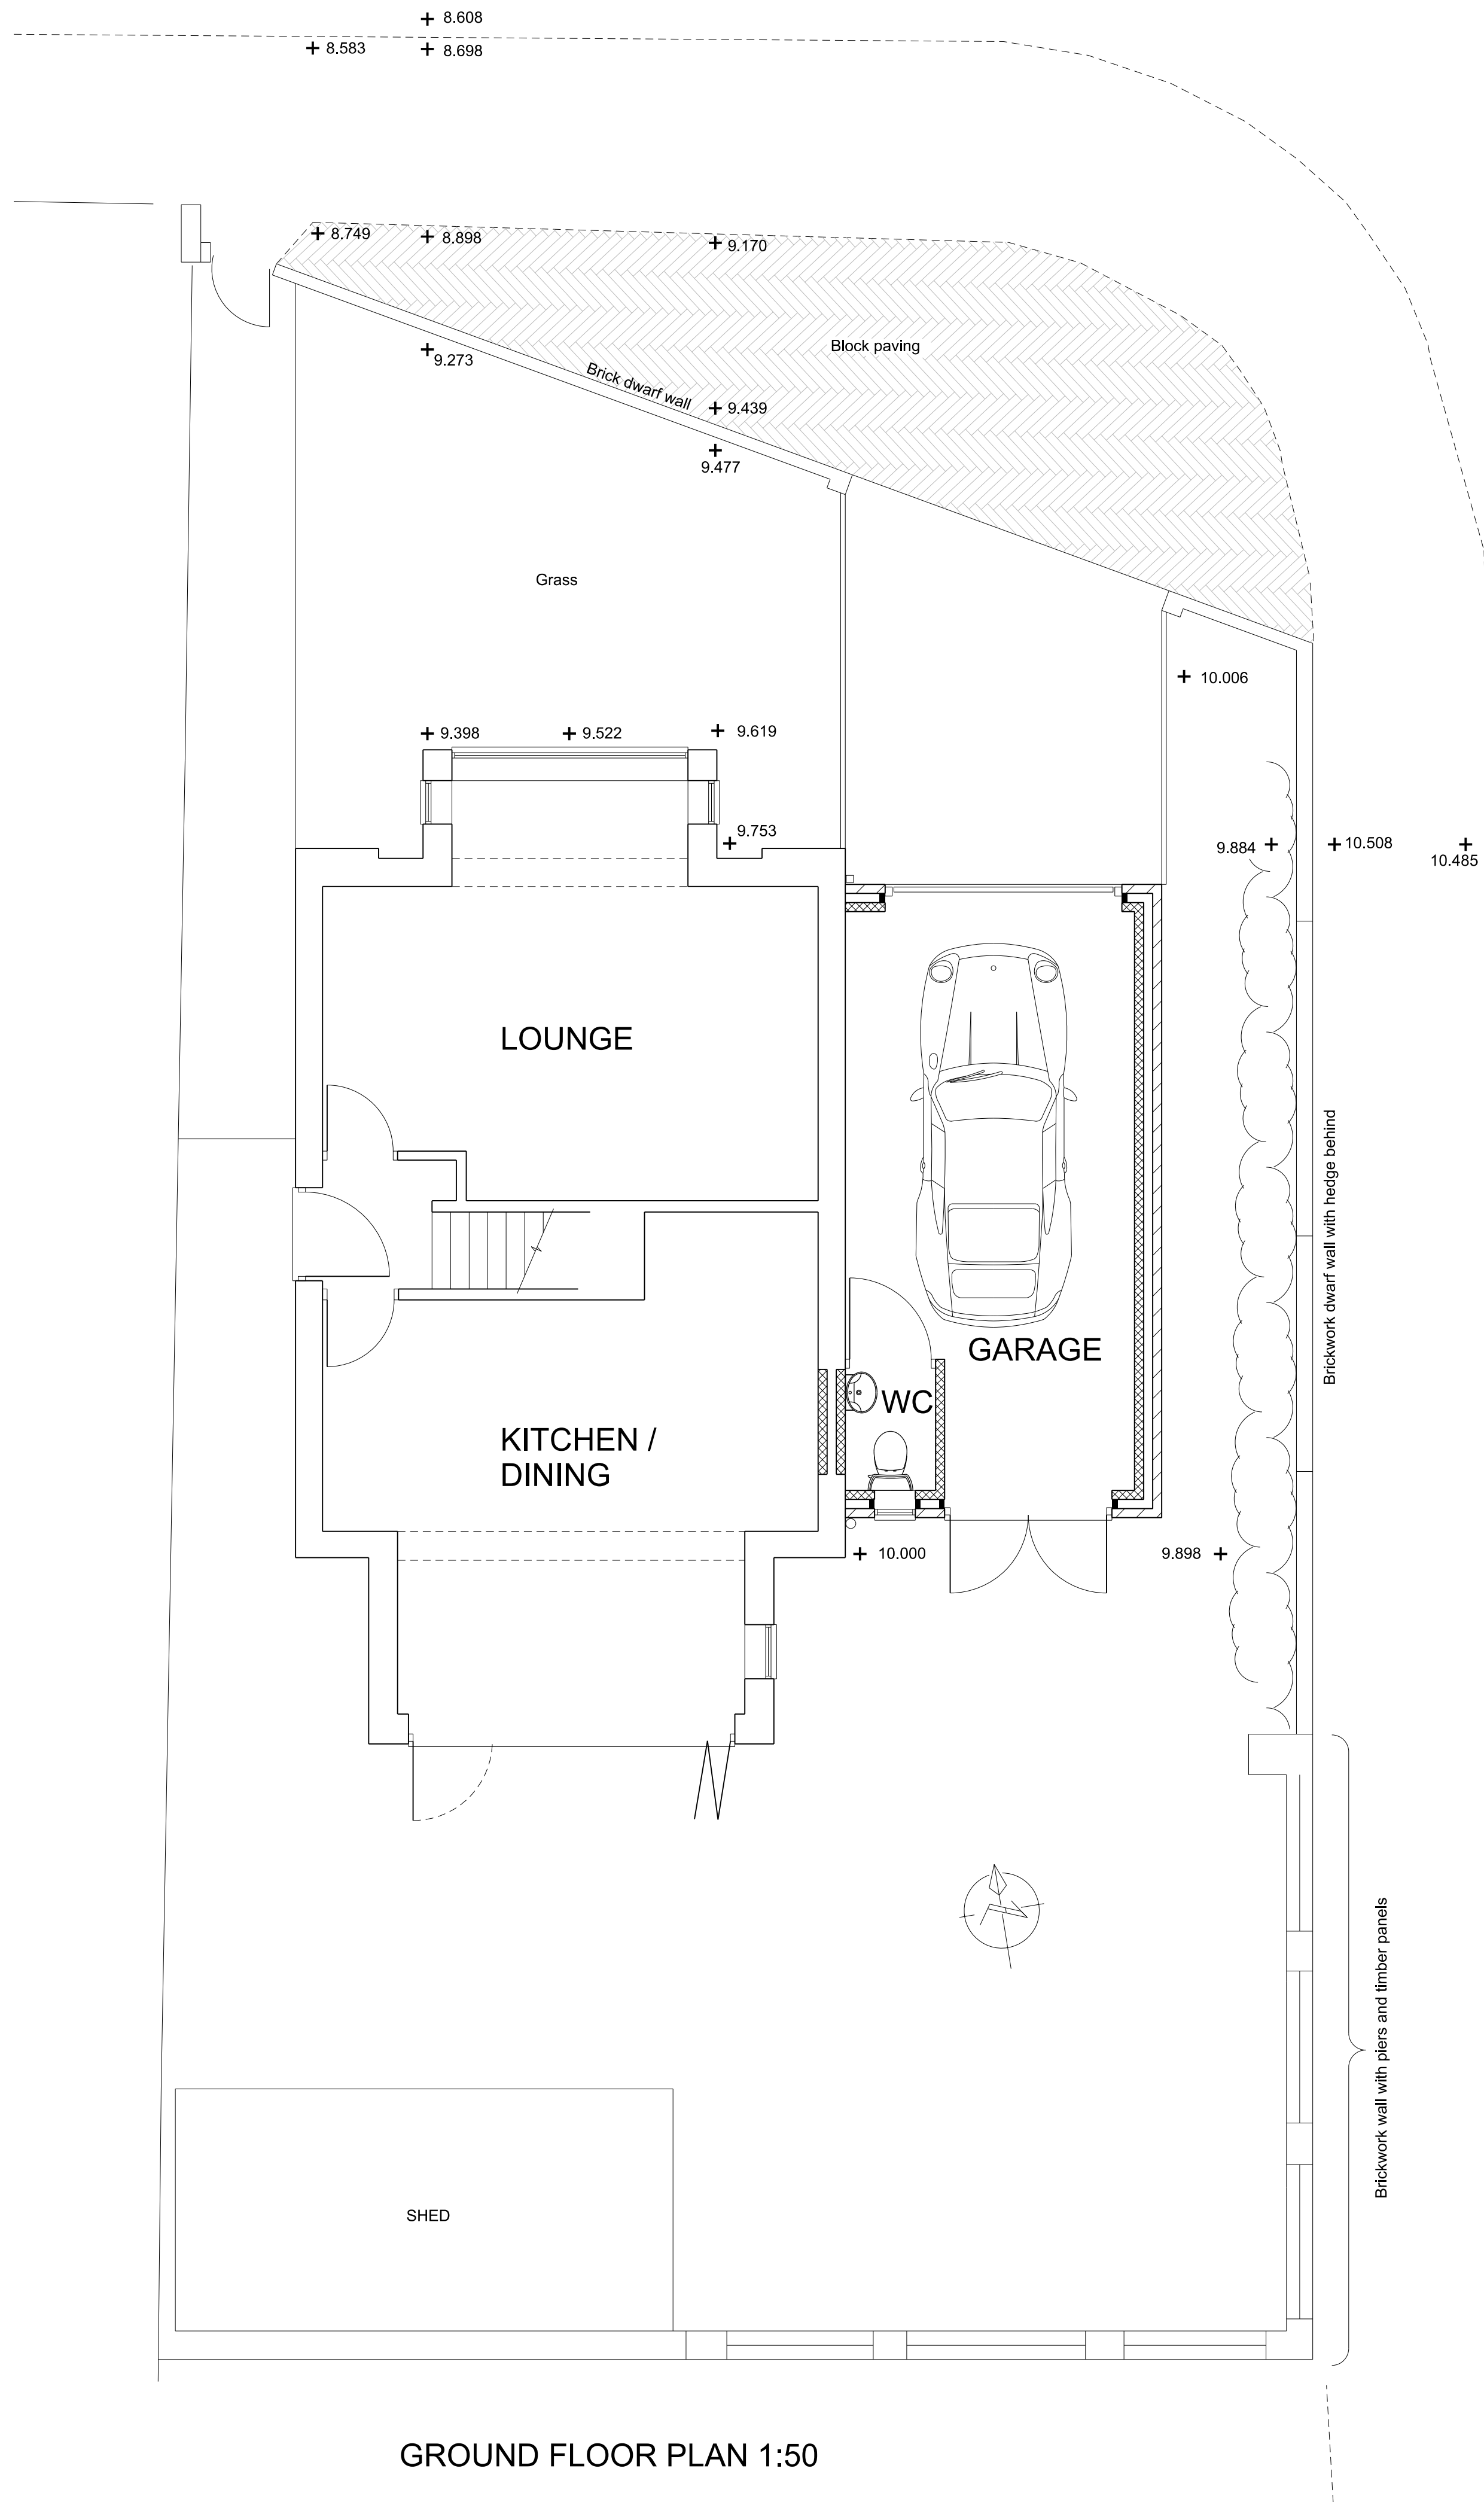


GROUND FLOOR PLAN 1:50

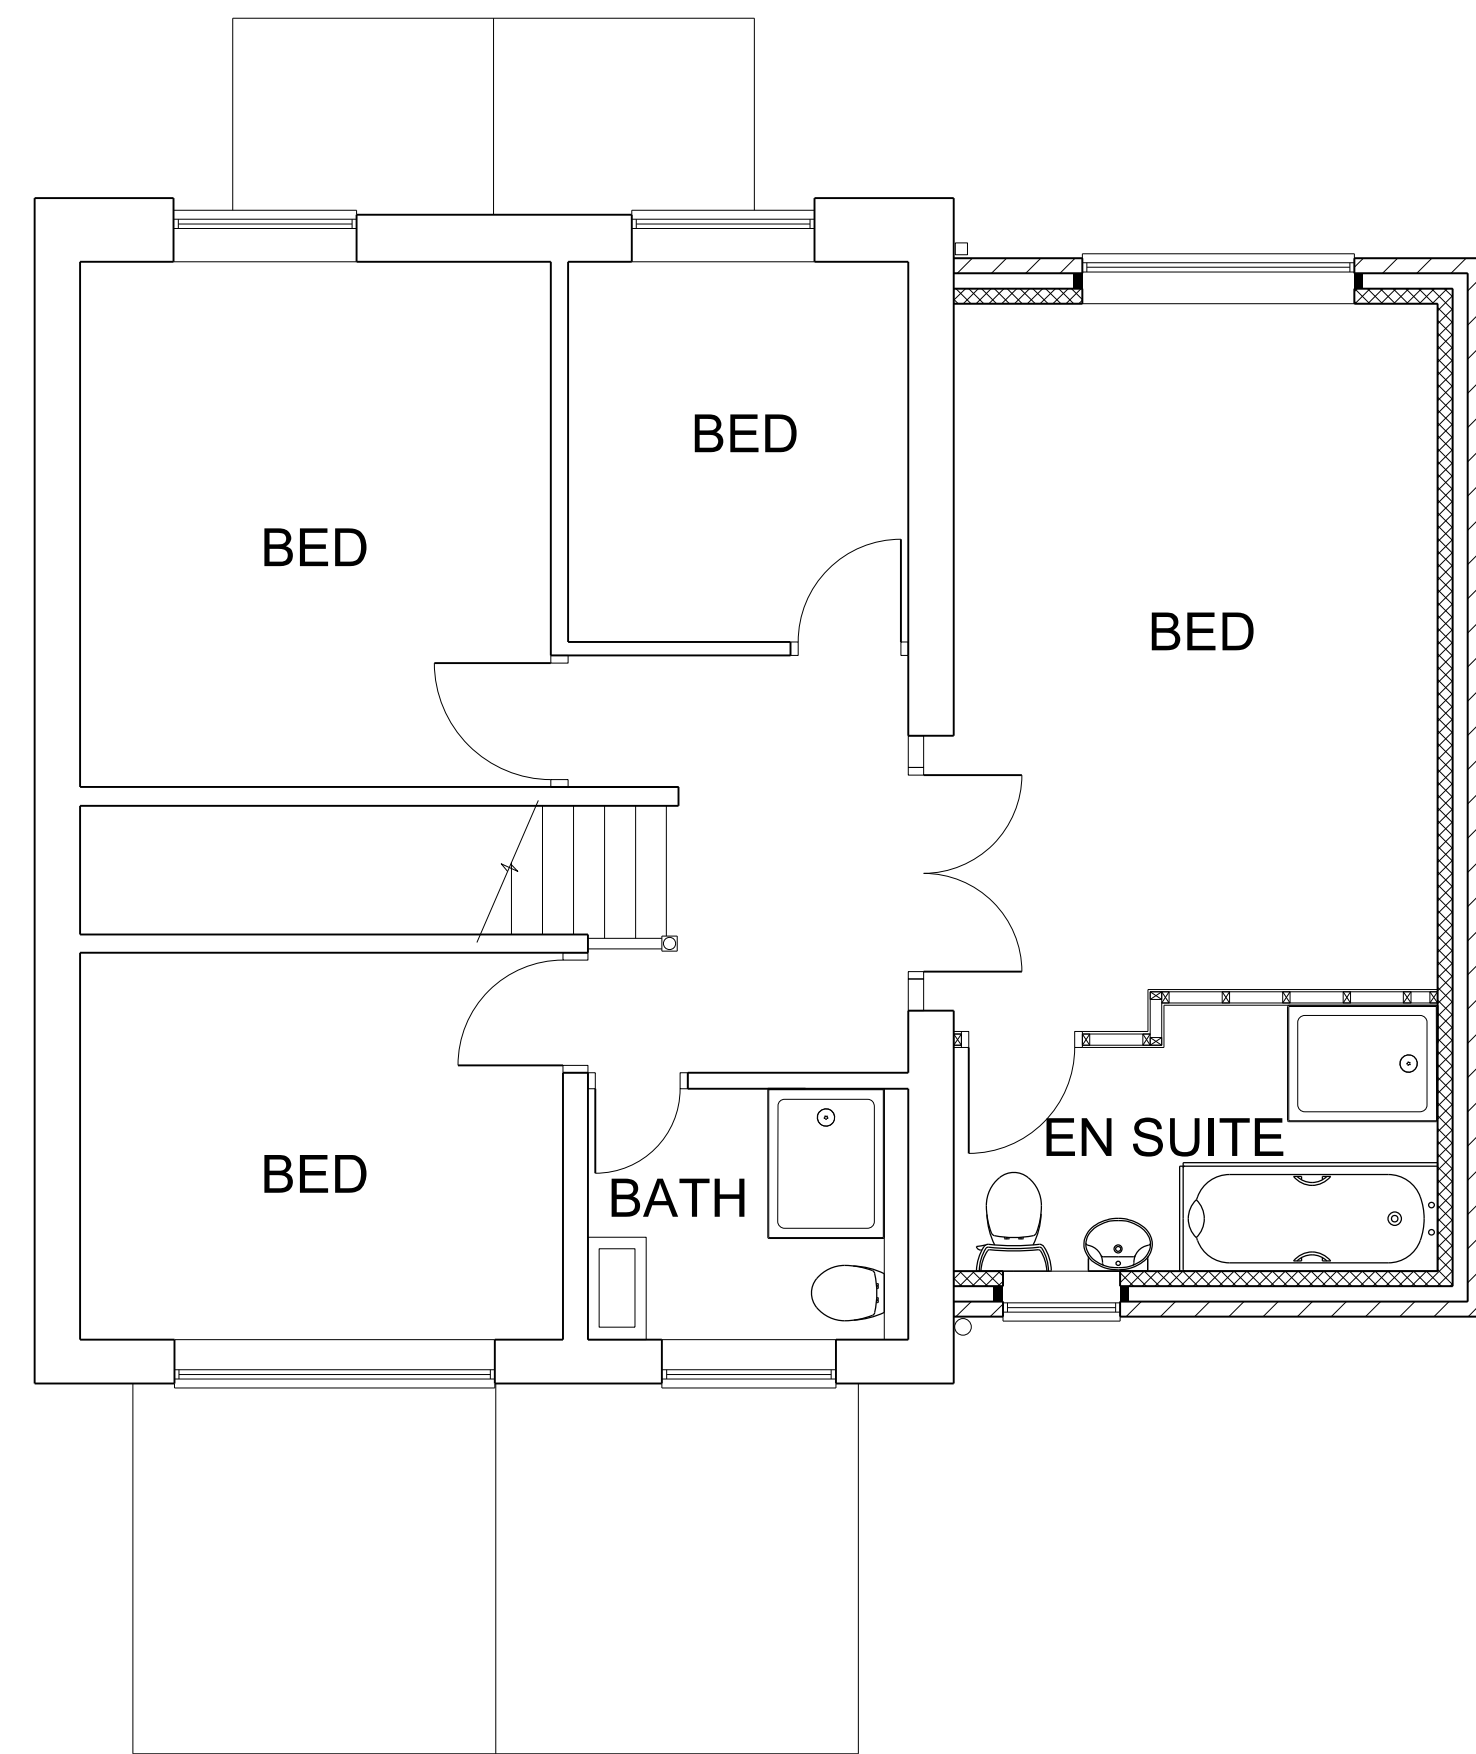

FIRST FLOOR PLAN 1:50

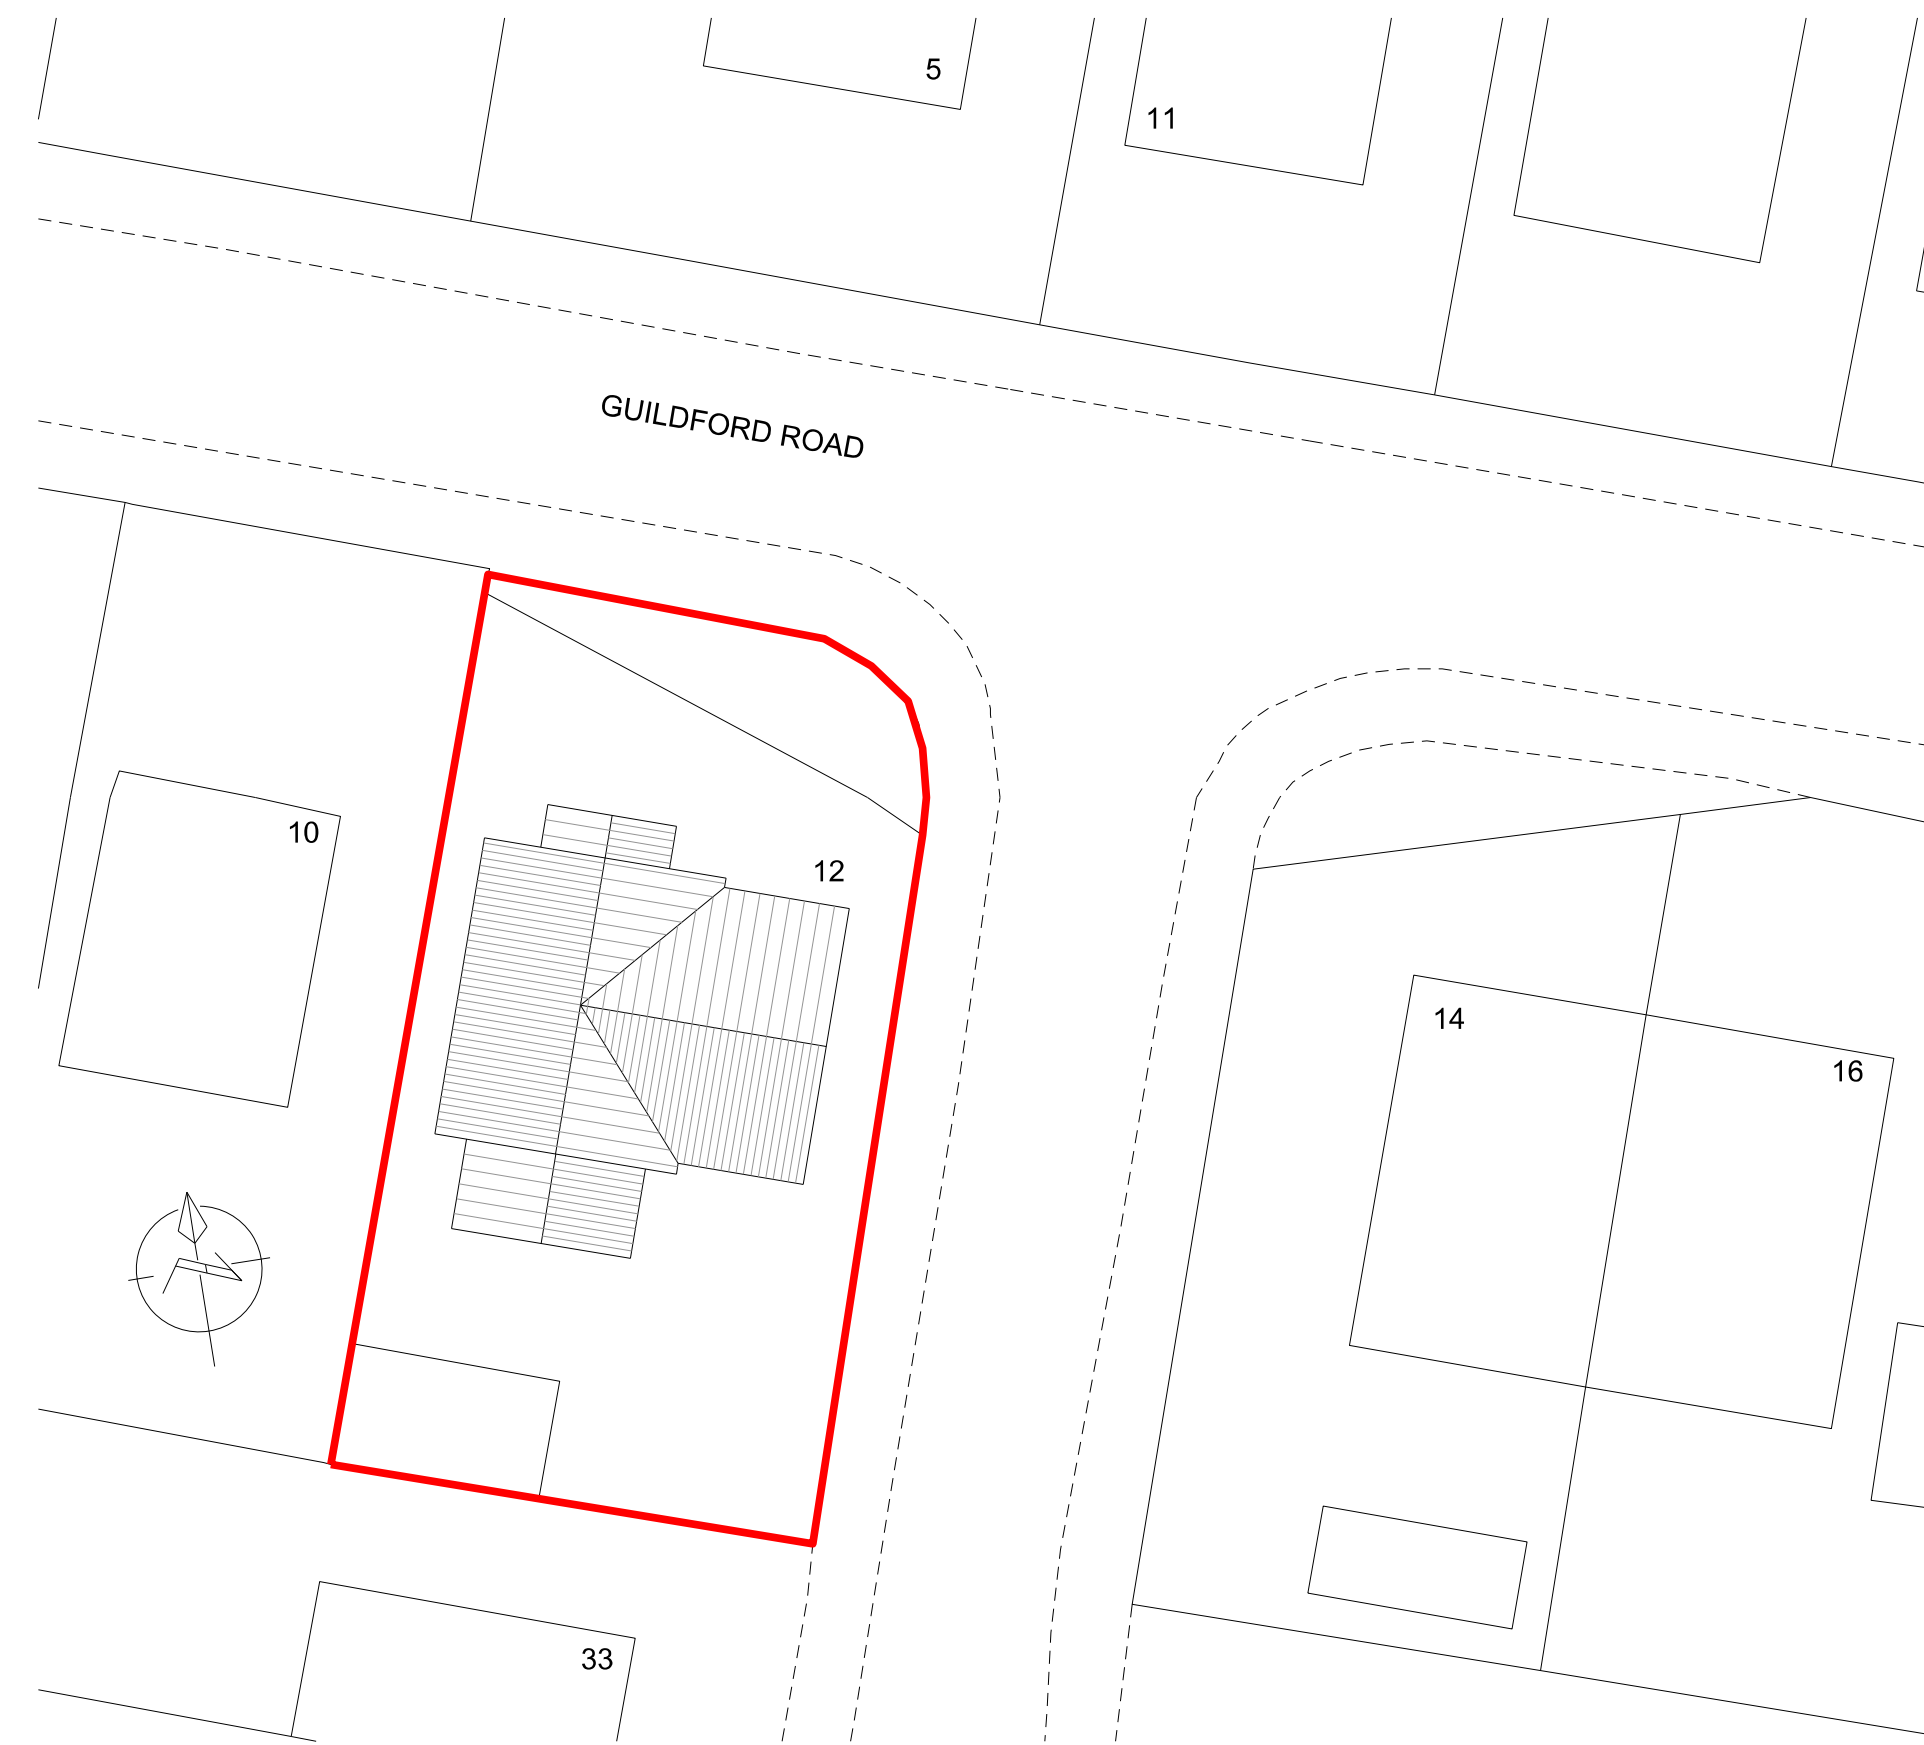

BLOCK PLAN 1:200

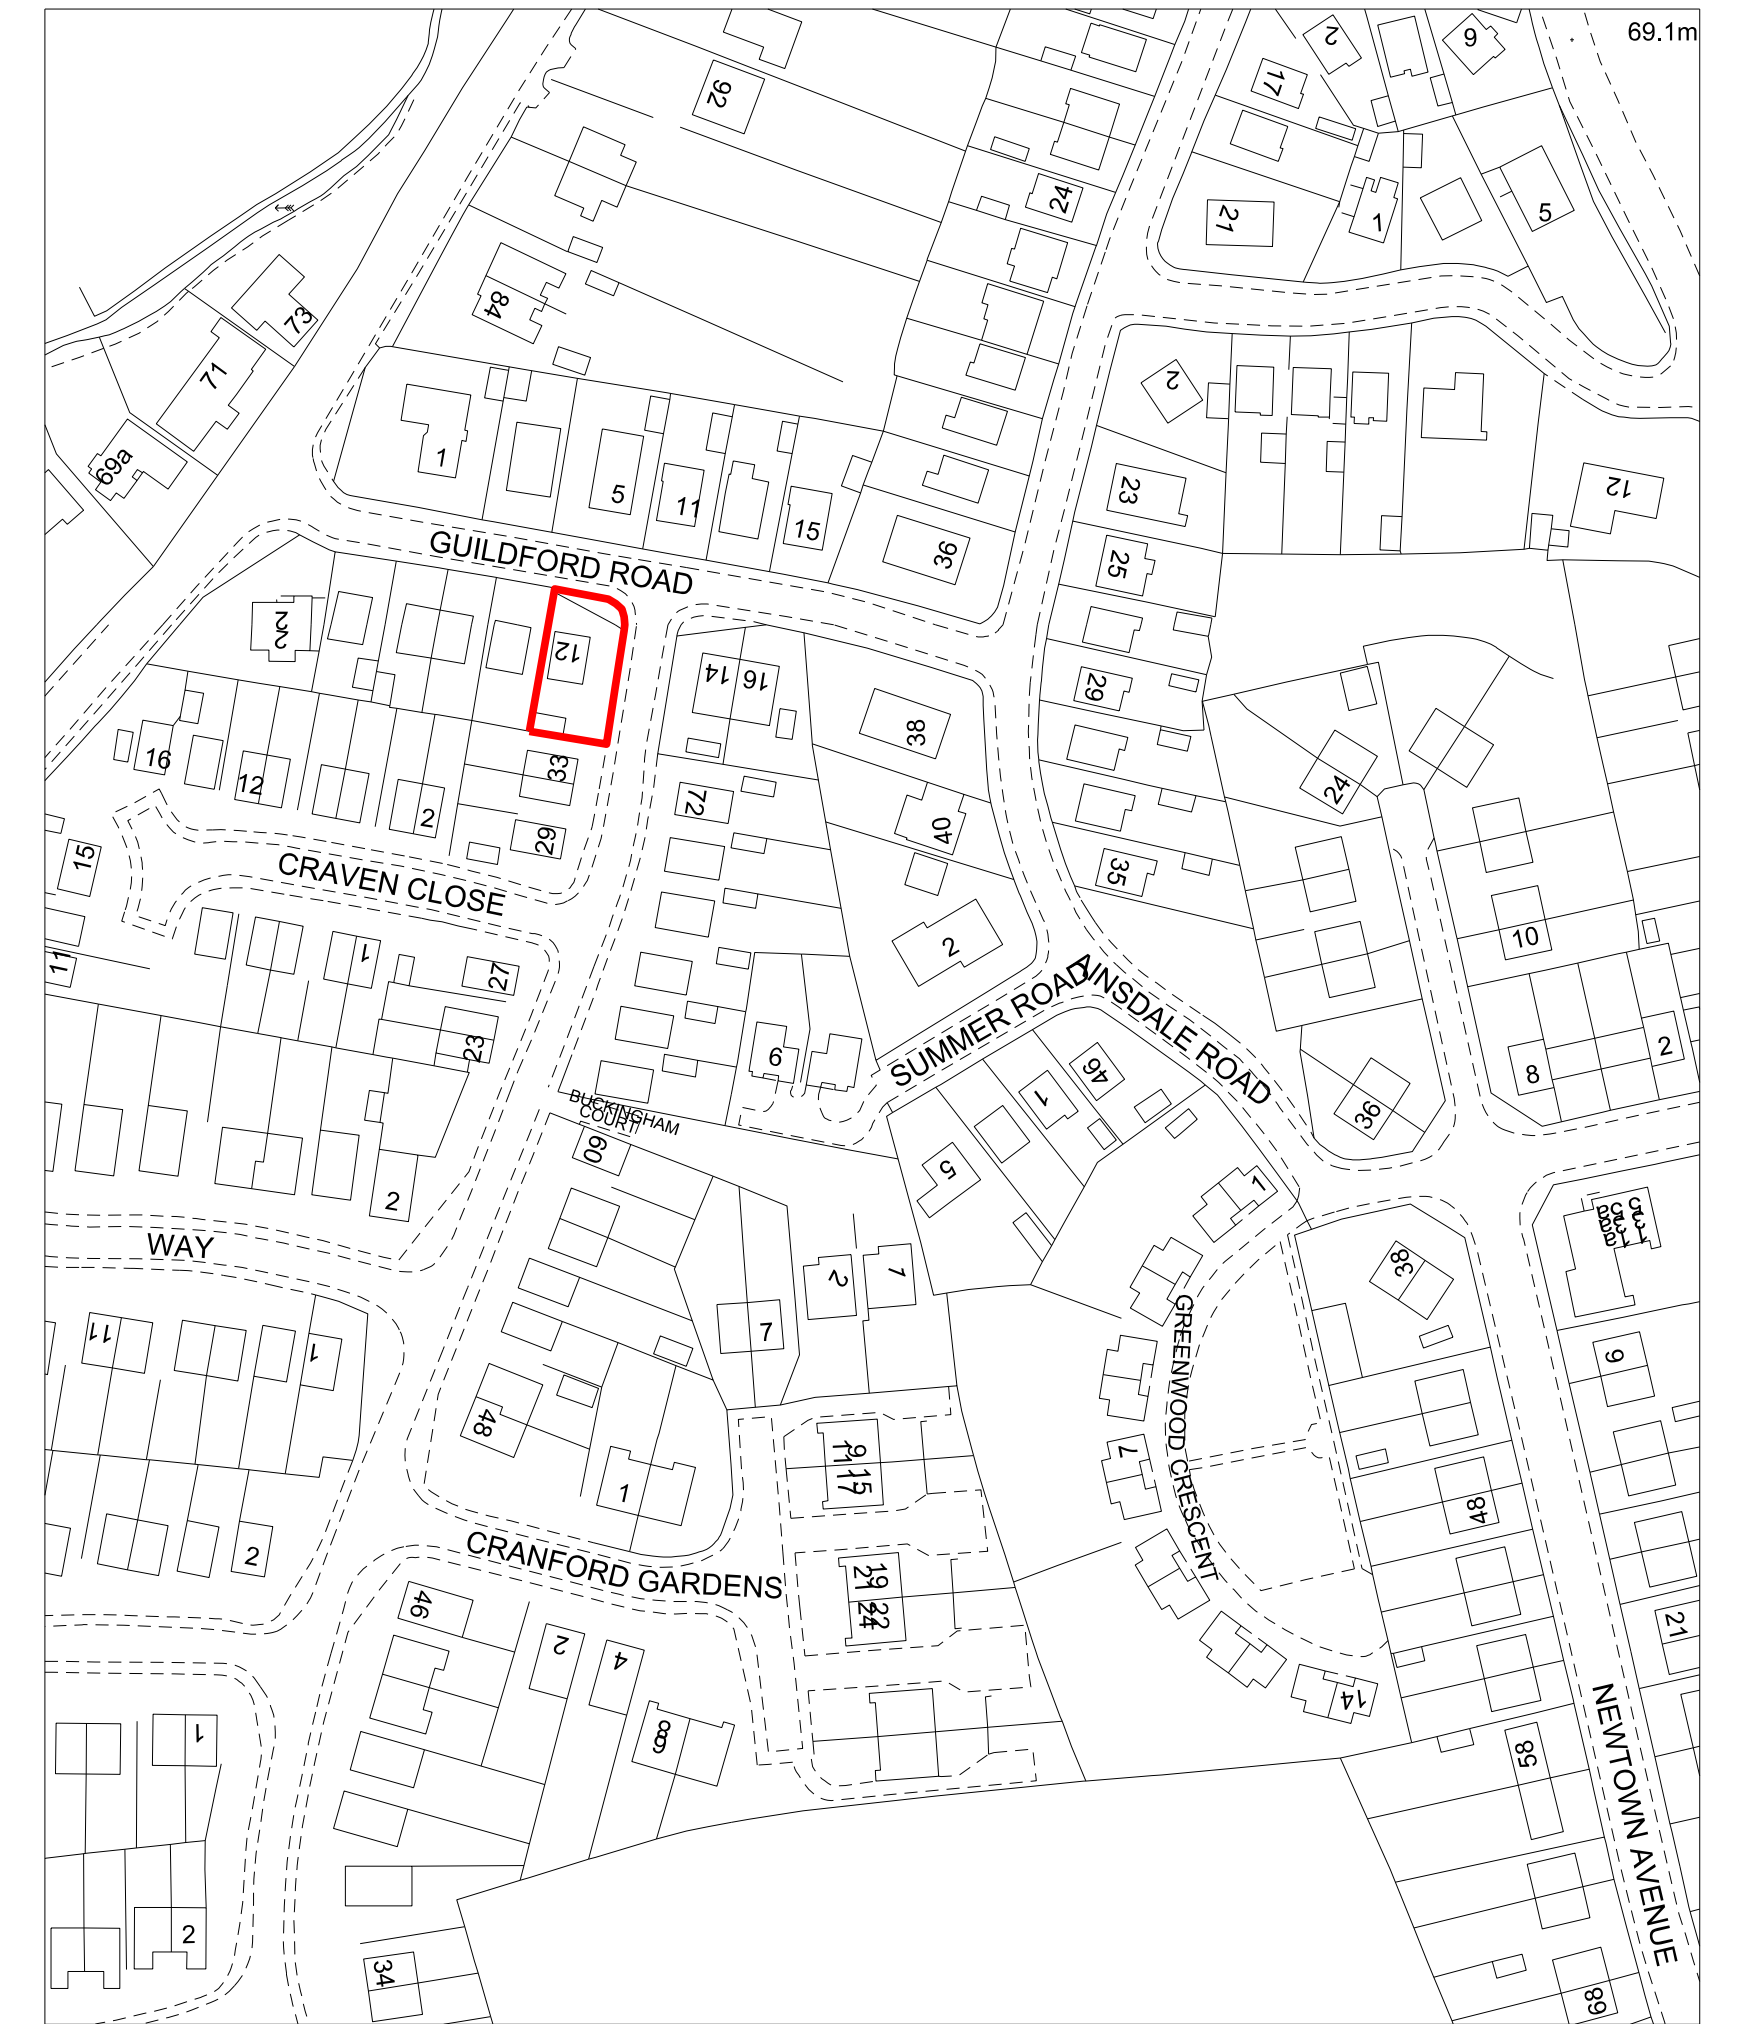

LOCATION PLAN 1:1250

12 Guildford Road,
Royston,
Barnsley,
S71 4HU

Client: Mr J Westwood

Project :Proposed two storey extension
to side

Title : Proposed plans and elevations

S71 4HU - 2

A		date:	drawn:	B		date:	drawn:	C		date:	drawn:	D		date:	drawn:	E		date:	drawn:	F		date:	drawn:	G		date:	drawn:	Scale:	Date:	Drawn:	Checked:	Approved:
		checked:	approved:			checked:	approved:			checked:	approved:			checked:	approved:			checked:	approved:			checked:	approved:			checked:	approved:	1:50	Feb 2025			