




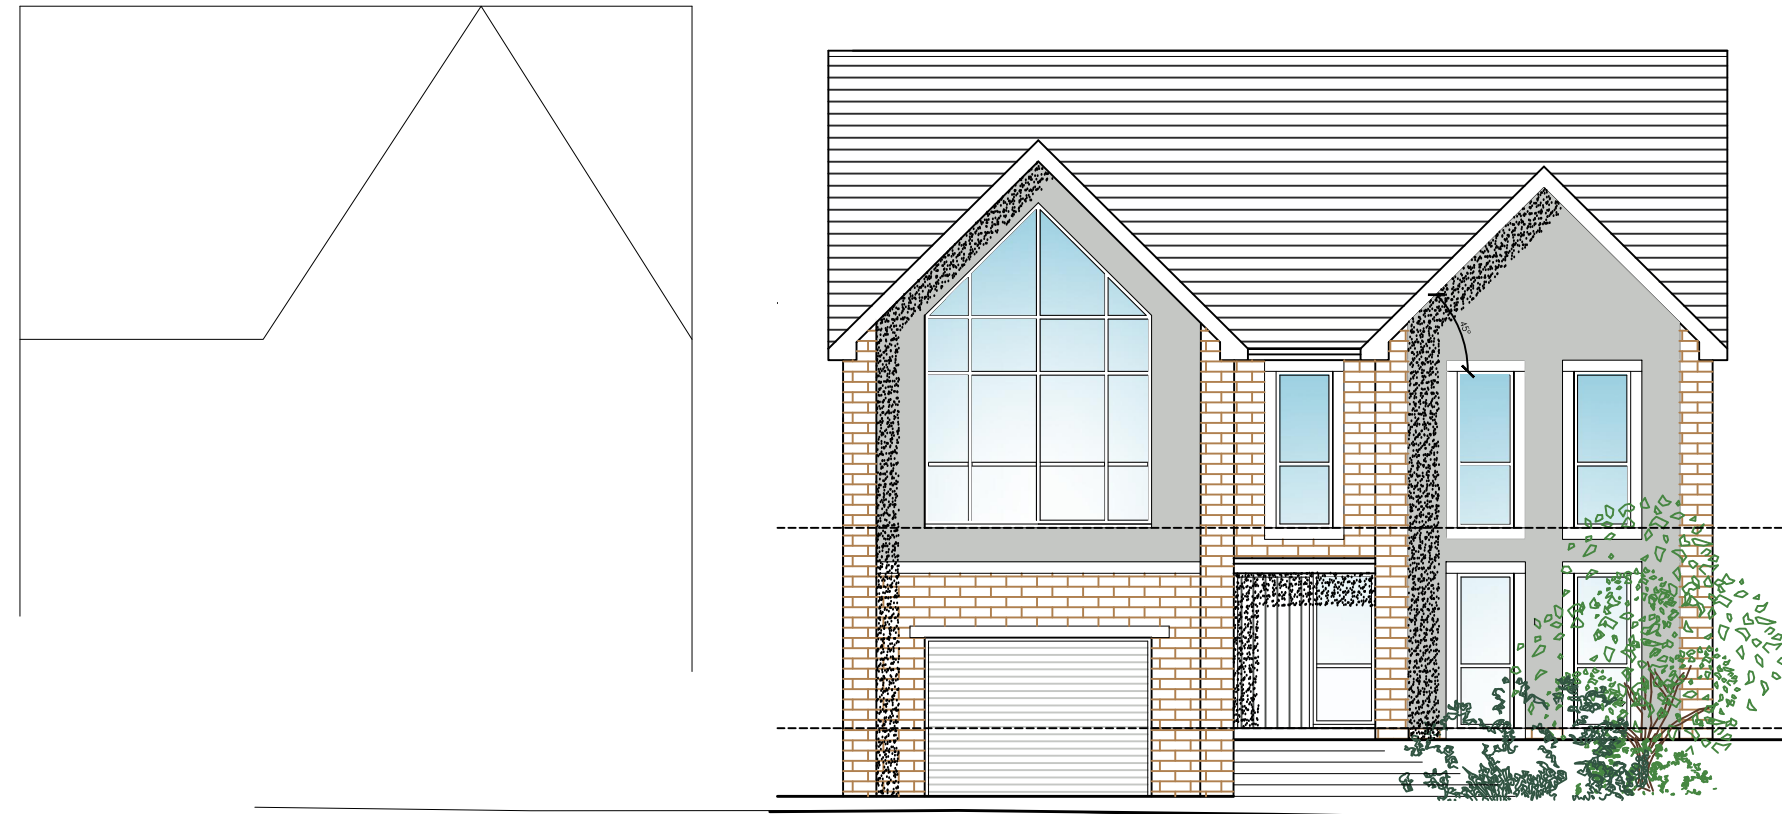


NORTH EAST ELEVATION

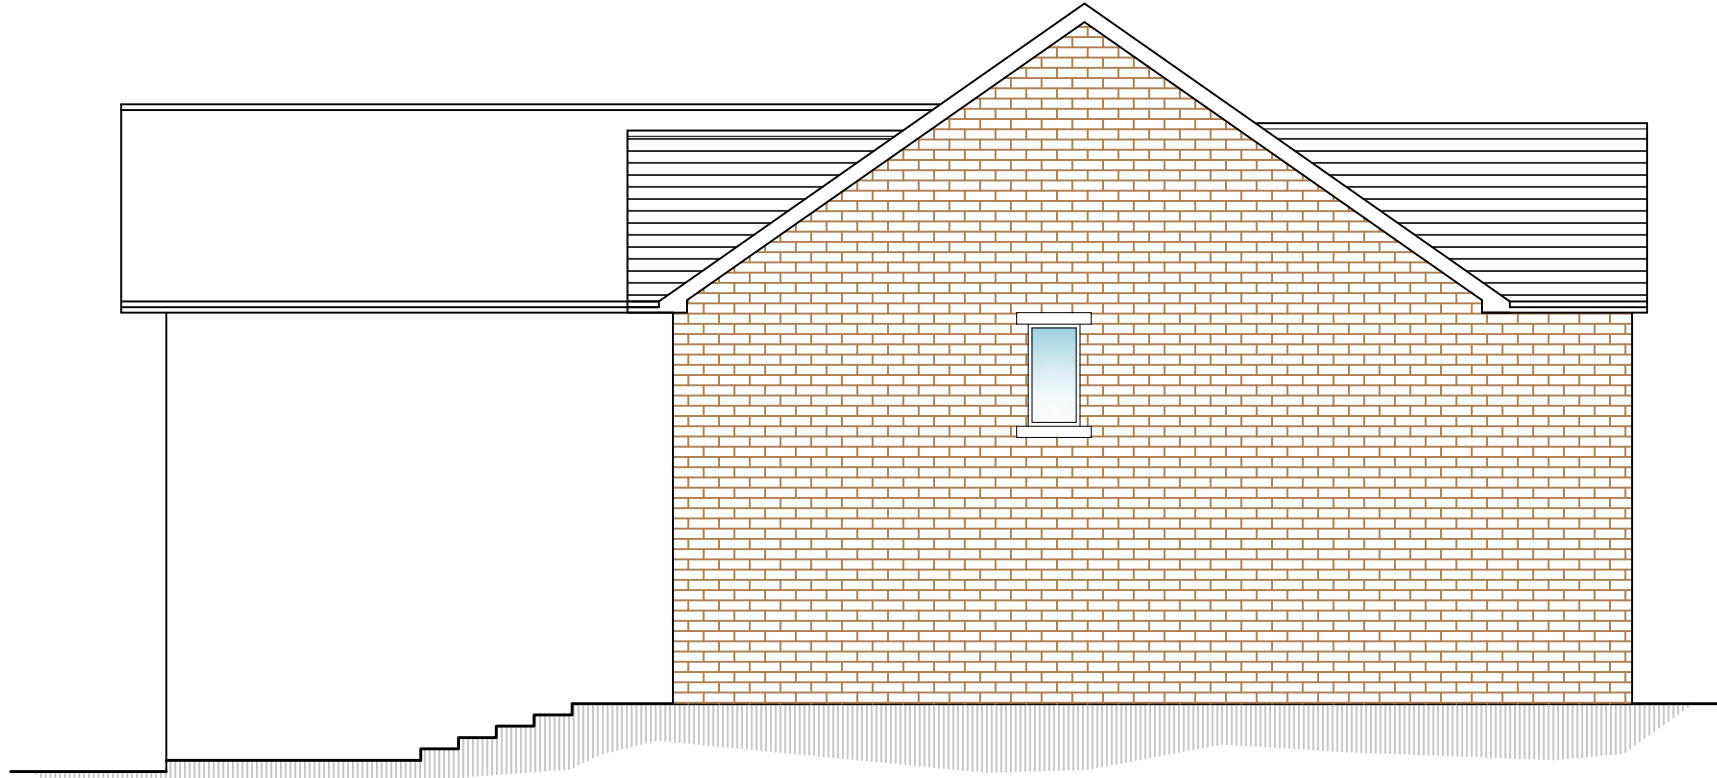


NORTH WEST ELEVATION

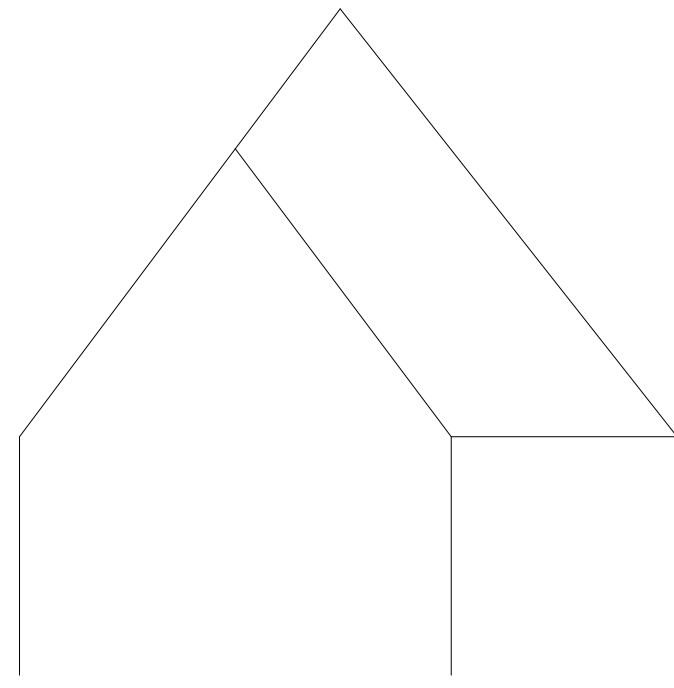


SOUTH WEST ELEVATION

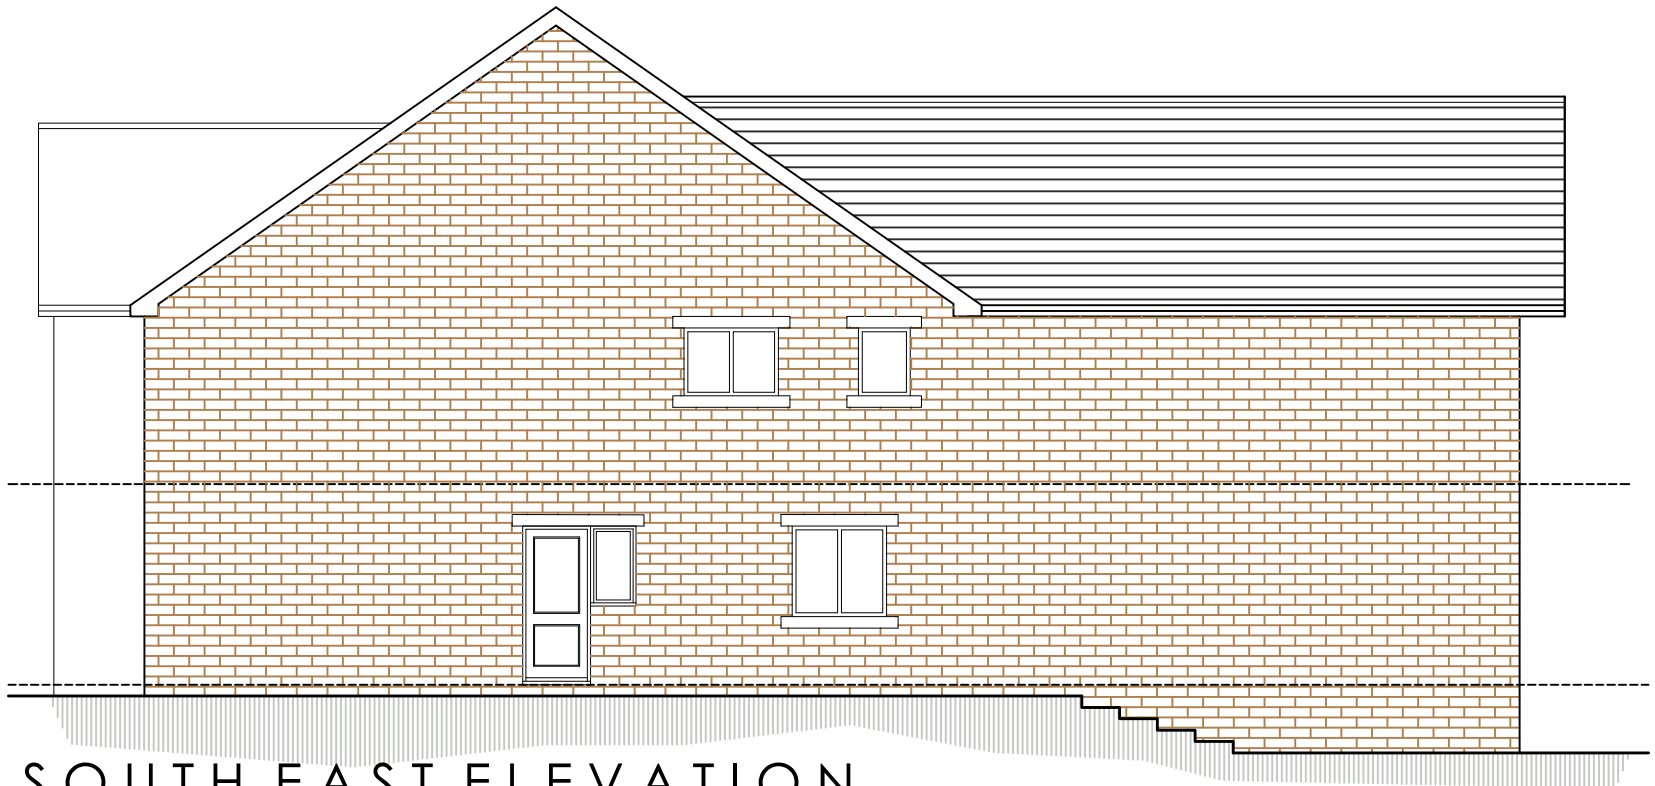


SOUTH EAST ELEVATION

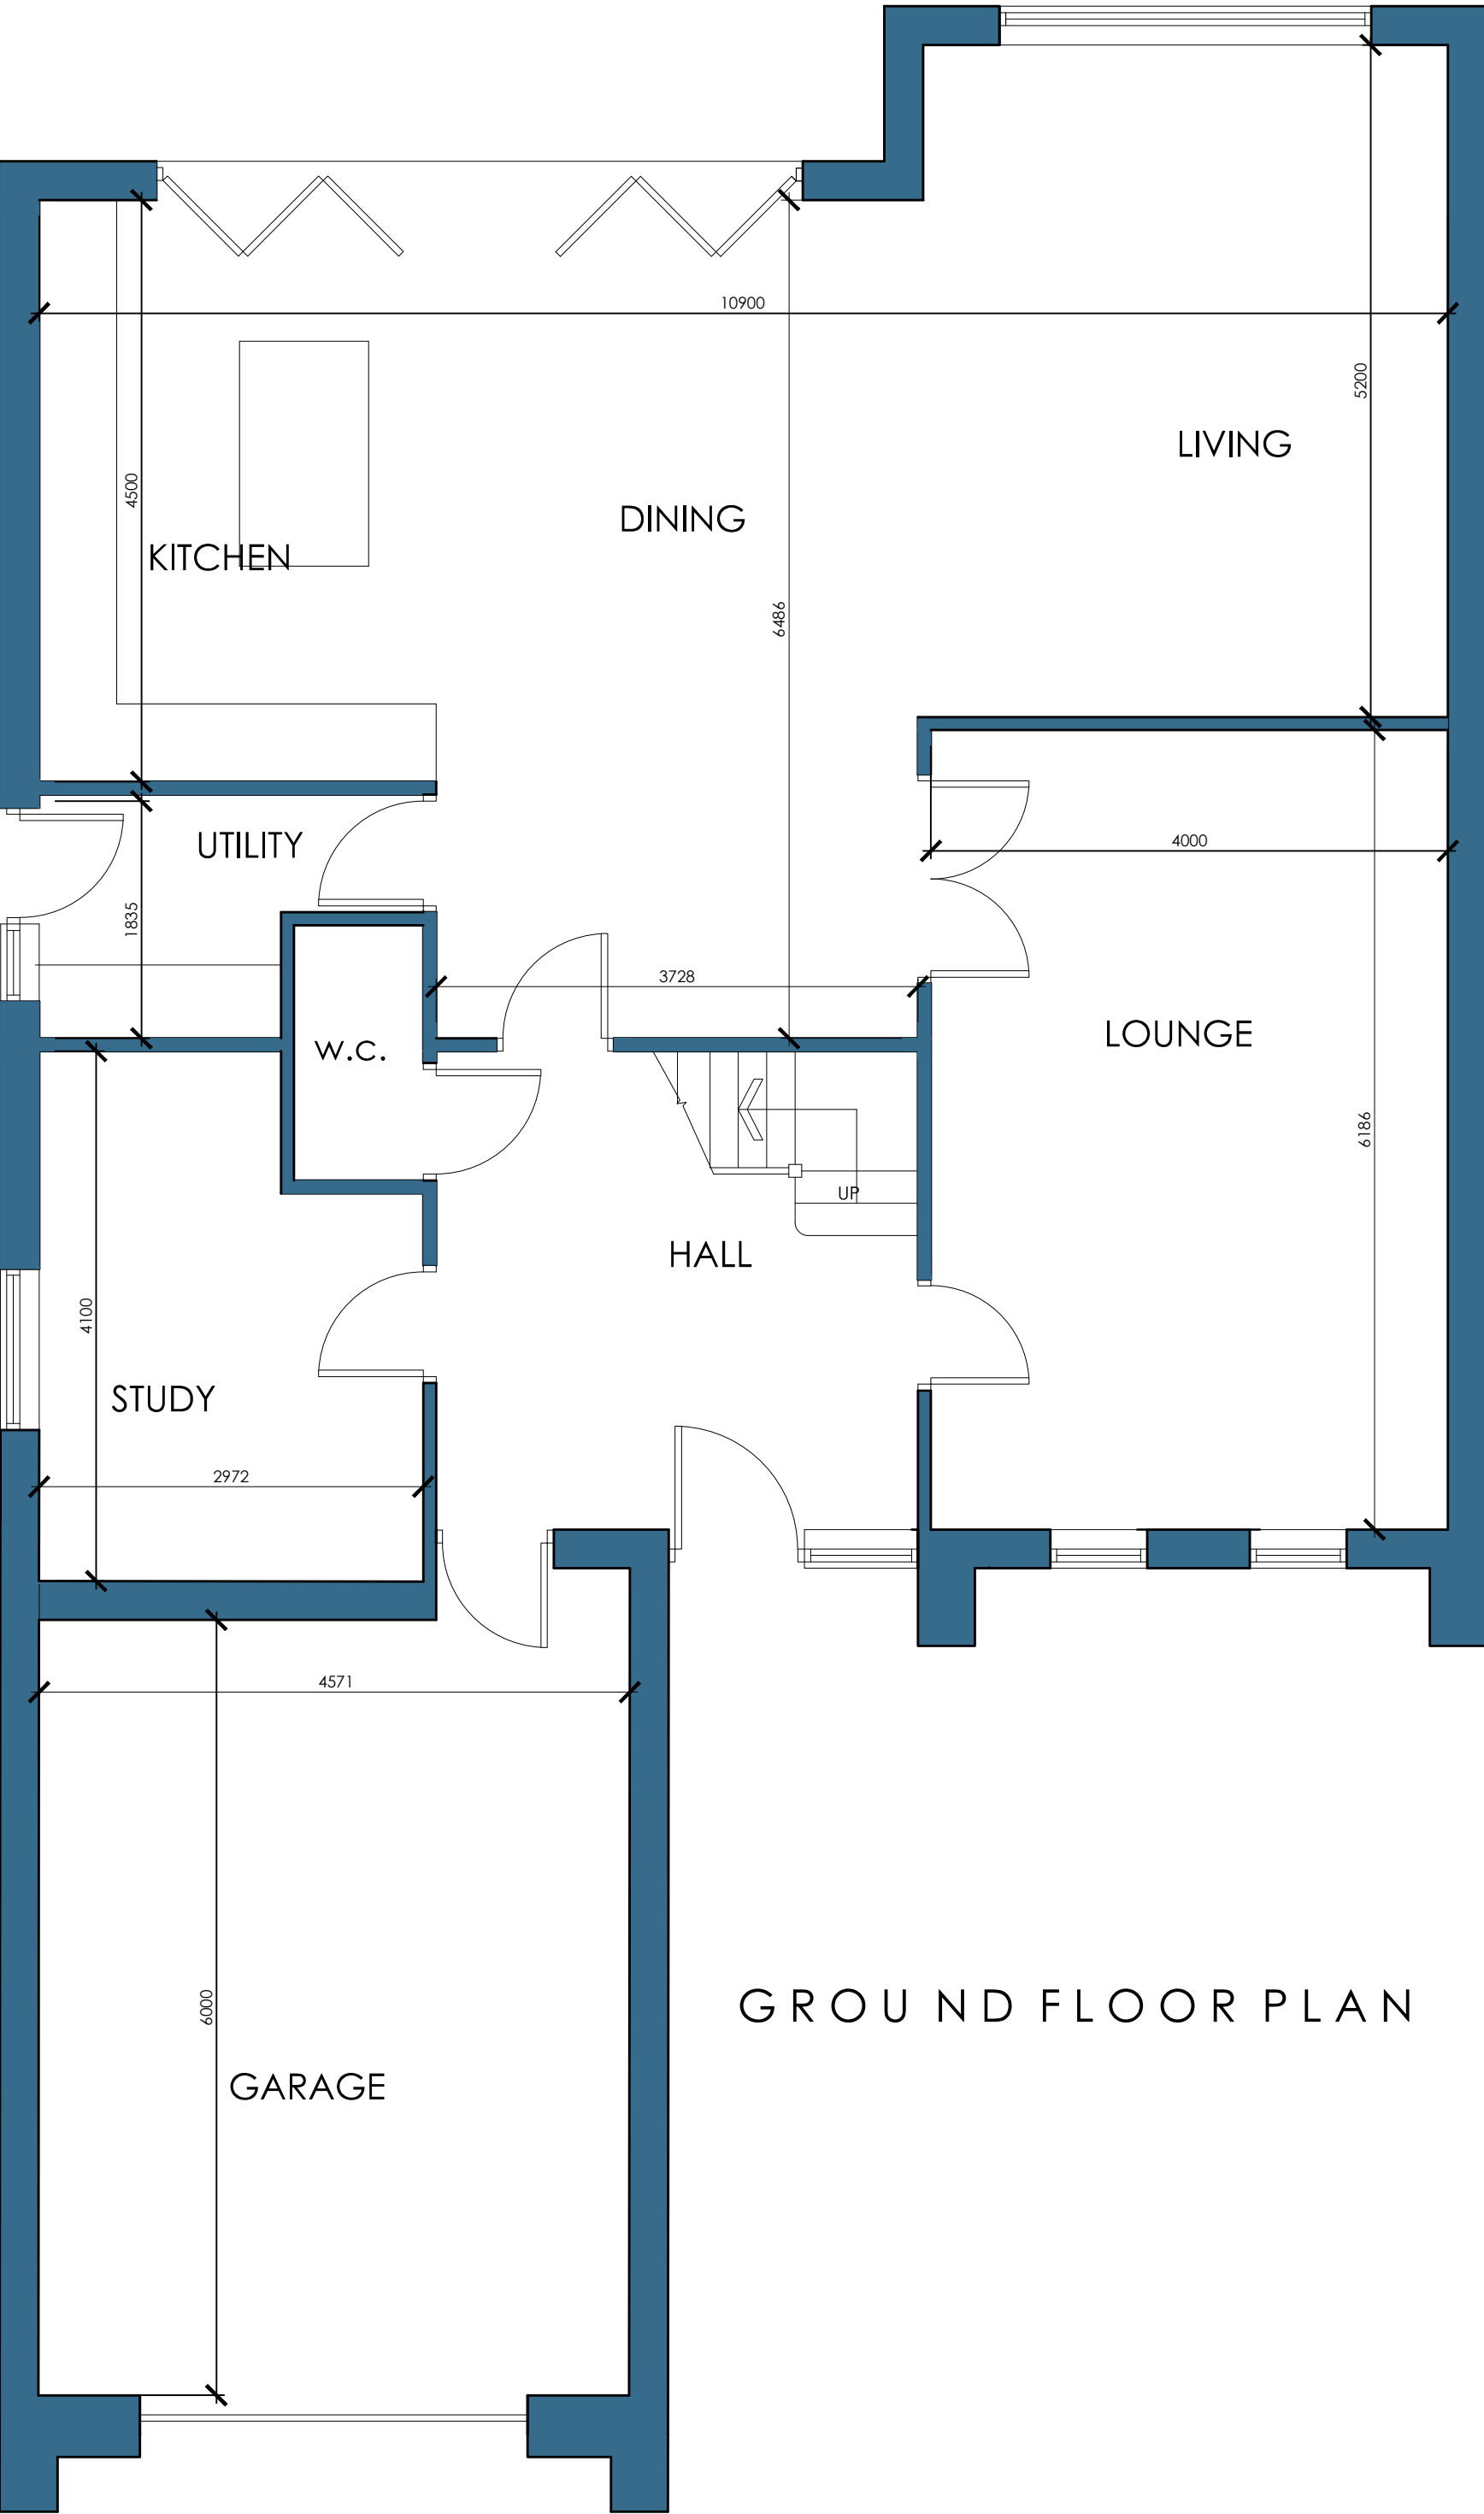


GROUND FLOOR PLAN

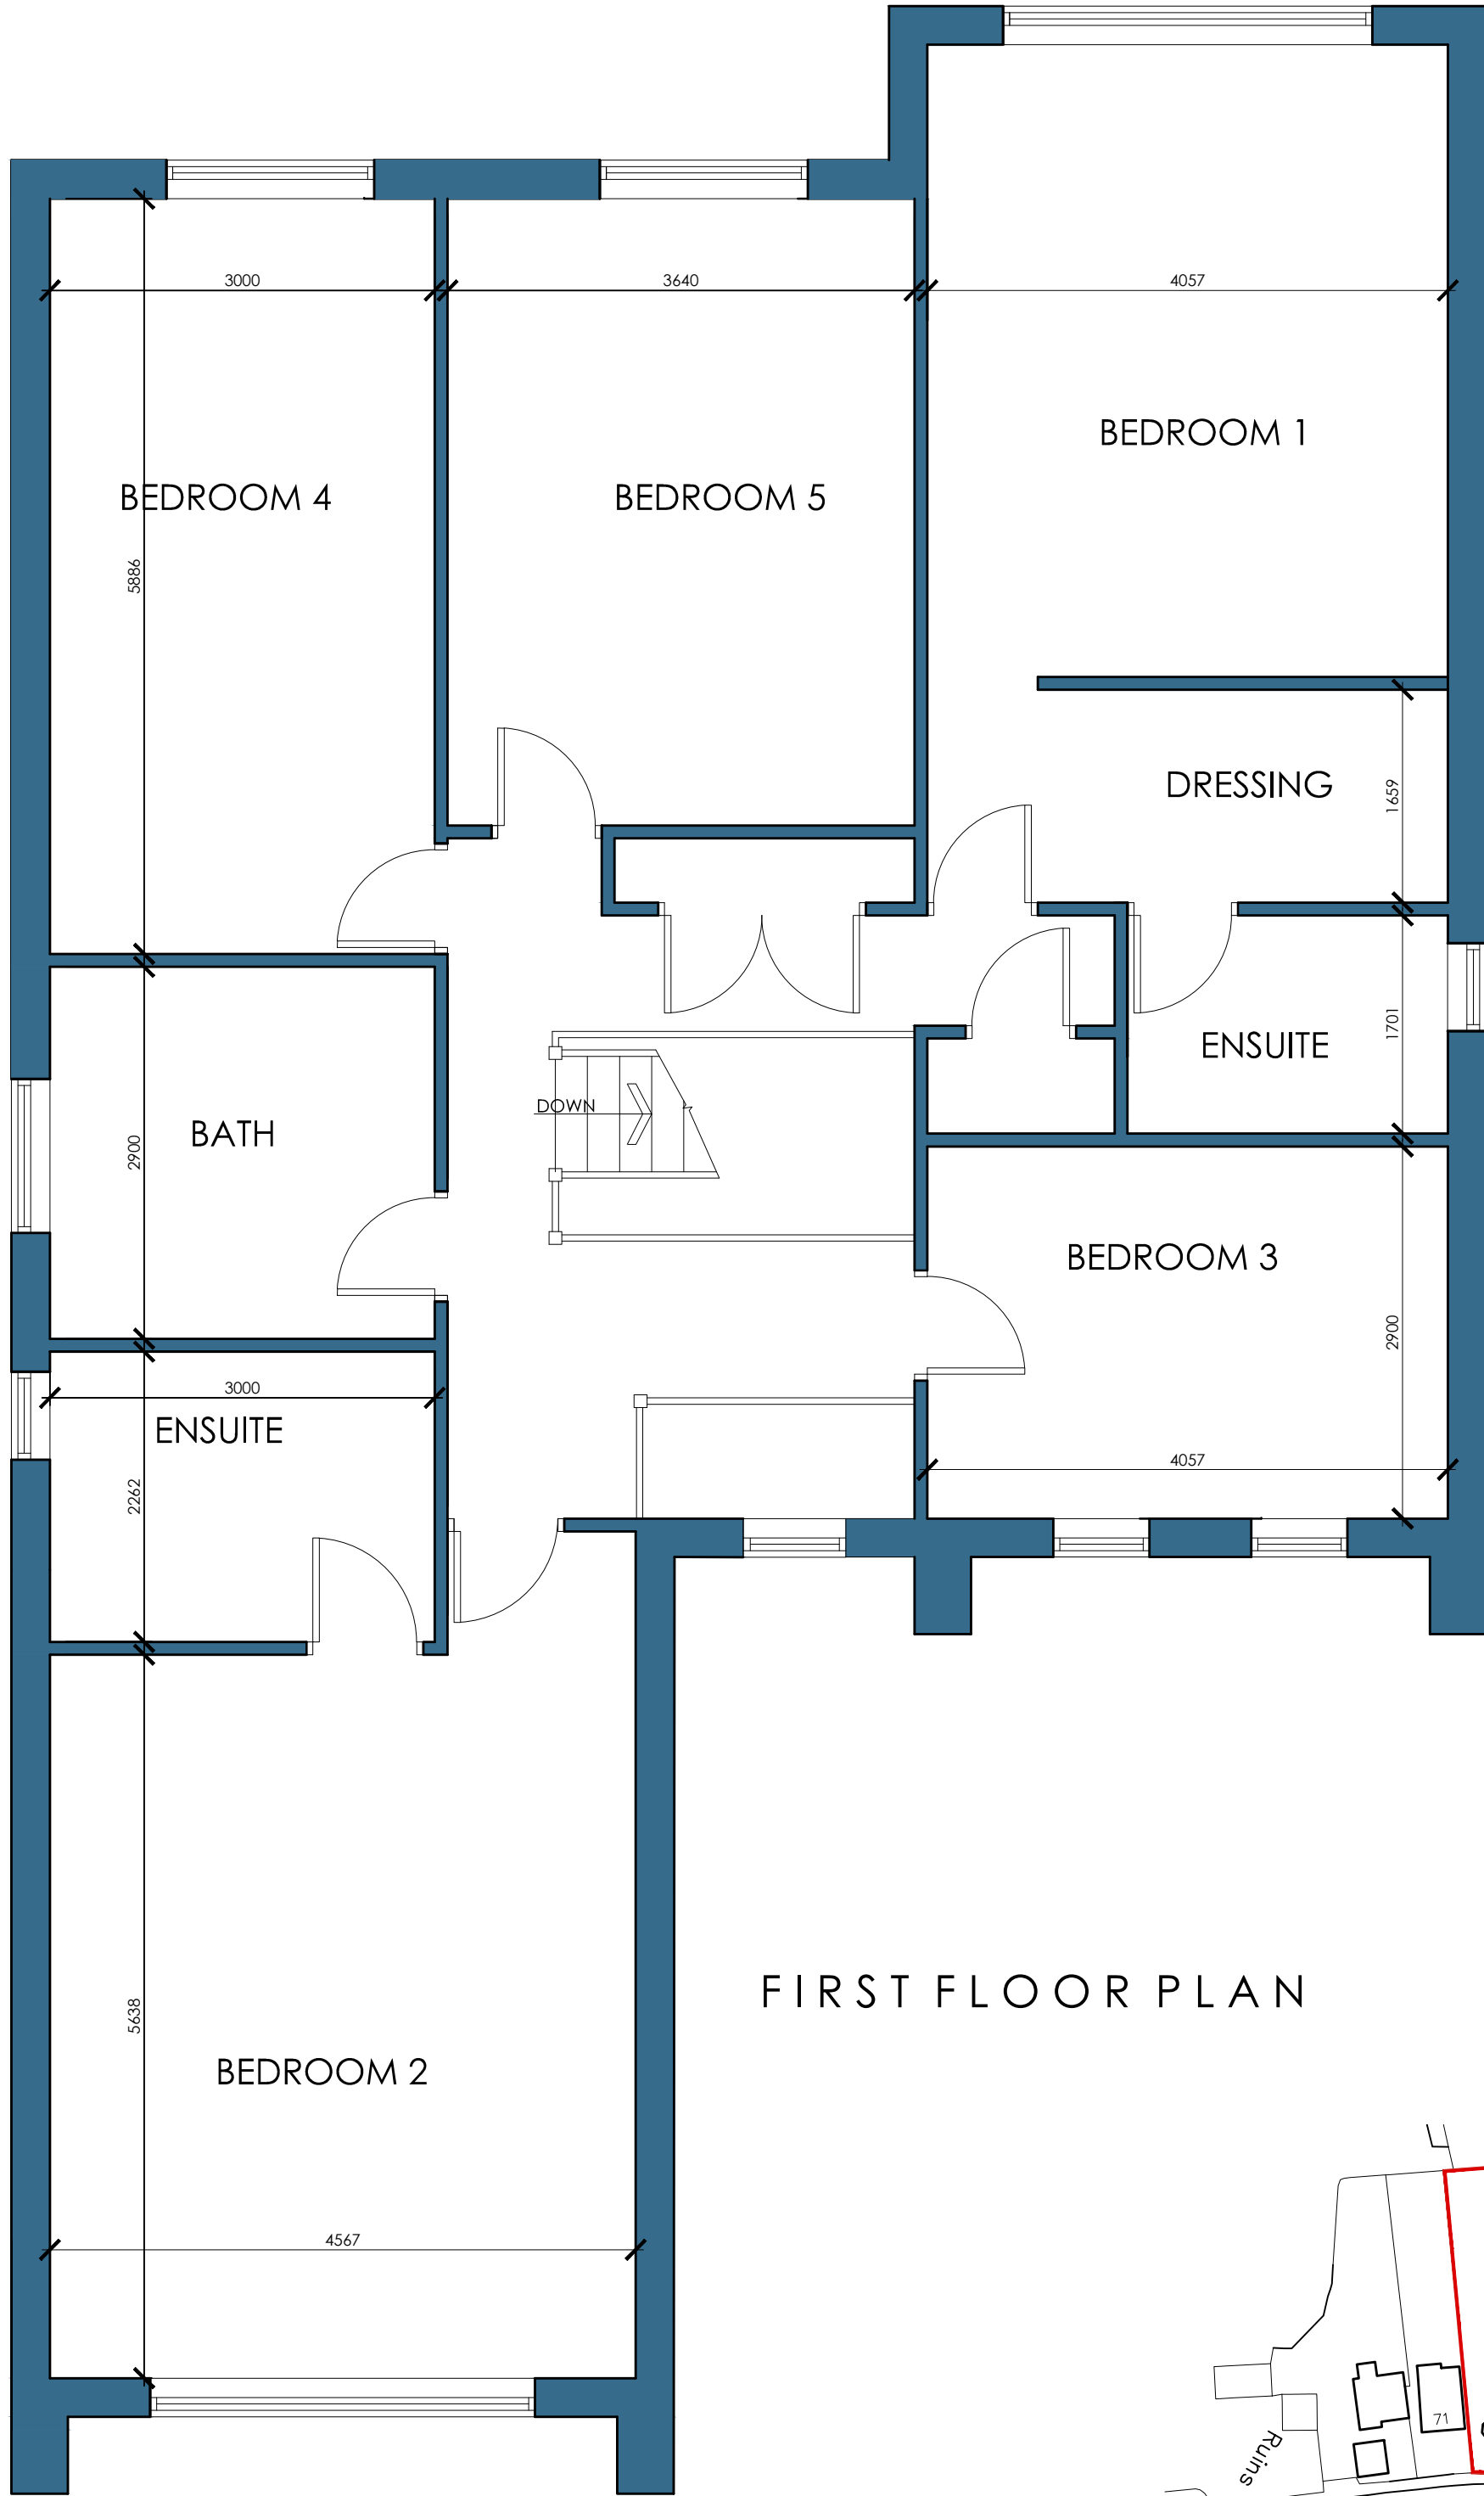

FIRST FLOOR PLAN

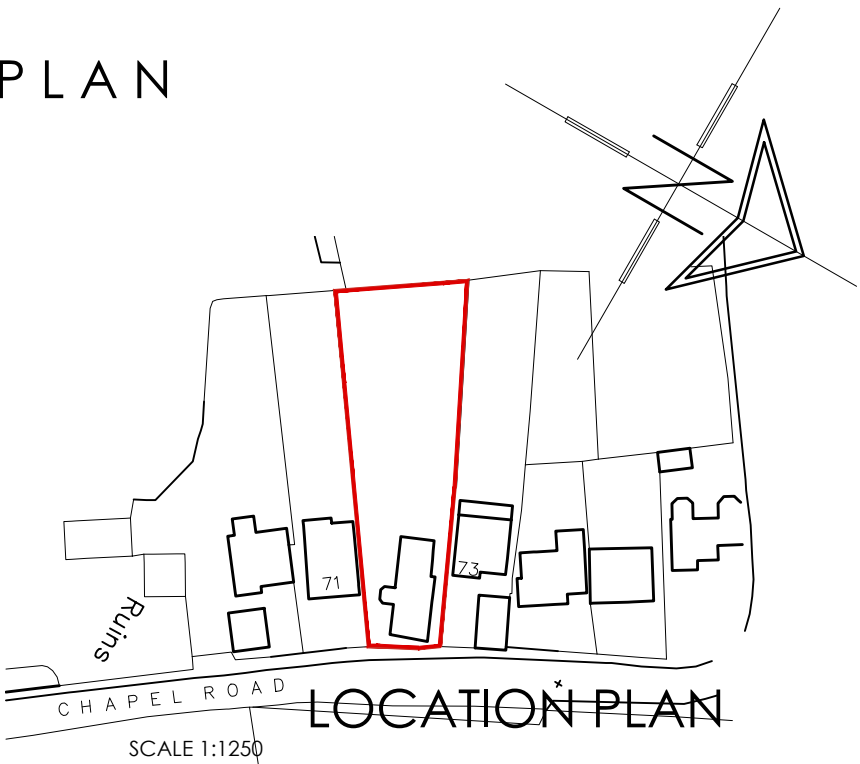

LOCATION PLAN

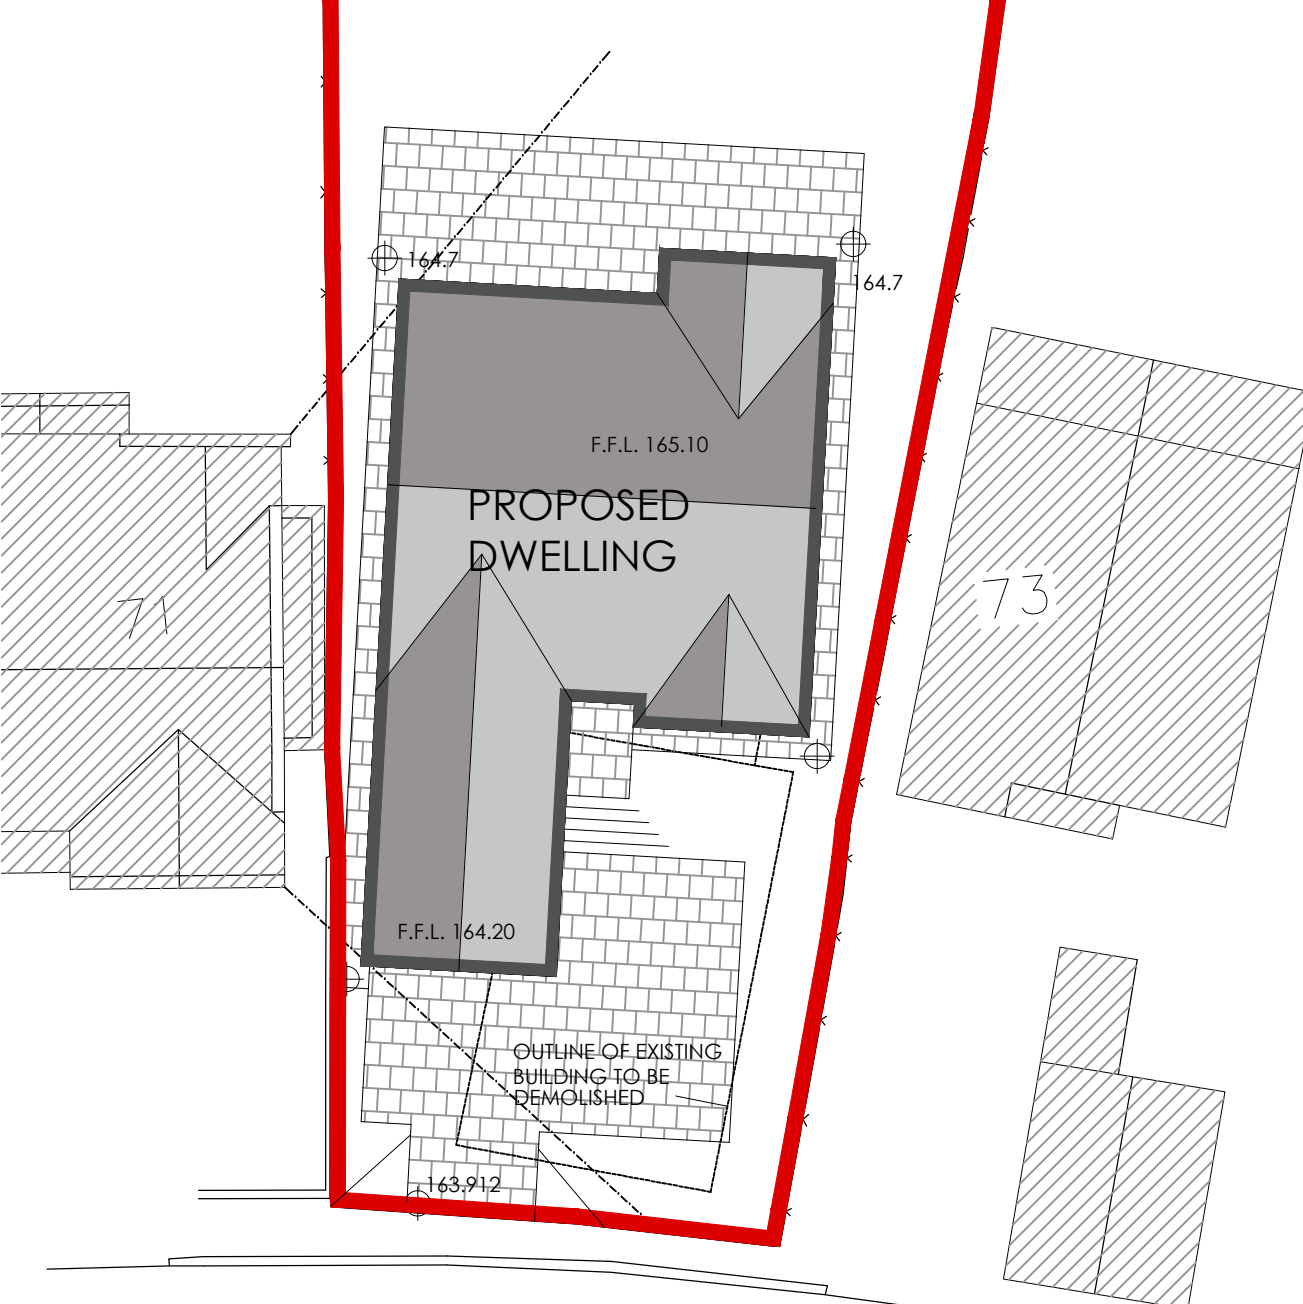

SITE PLAN

WhiteAgus PARTNERSHIP				OFFICE ONE, 34 VICTORIA ROAD, BARNSELY, S70 2BU				Phone: 01226 208482 Email: info@whiteaguspartnership.co.uk Web: www.whiteaguspartnership.co.uk			
ARCHITECTURAL SERVICES				Client.				DEVELOPMENTS BY BOUTIQUE			
Project.				Date.				Scale.			
PROPOSED DWELLING LAND AT GATE INN, CHAPEL ROAD PILLEY				APRIL 2022				1:50 & 1:100 @ A1			
Drawing Title.				Ref.				Dwg. No.			
PLANS AND ELEVATIONS				22-004				01			
Date				Date				Description			
25-04-22				A				REVISED TO CLIENTS REQUIREMENTS			