



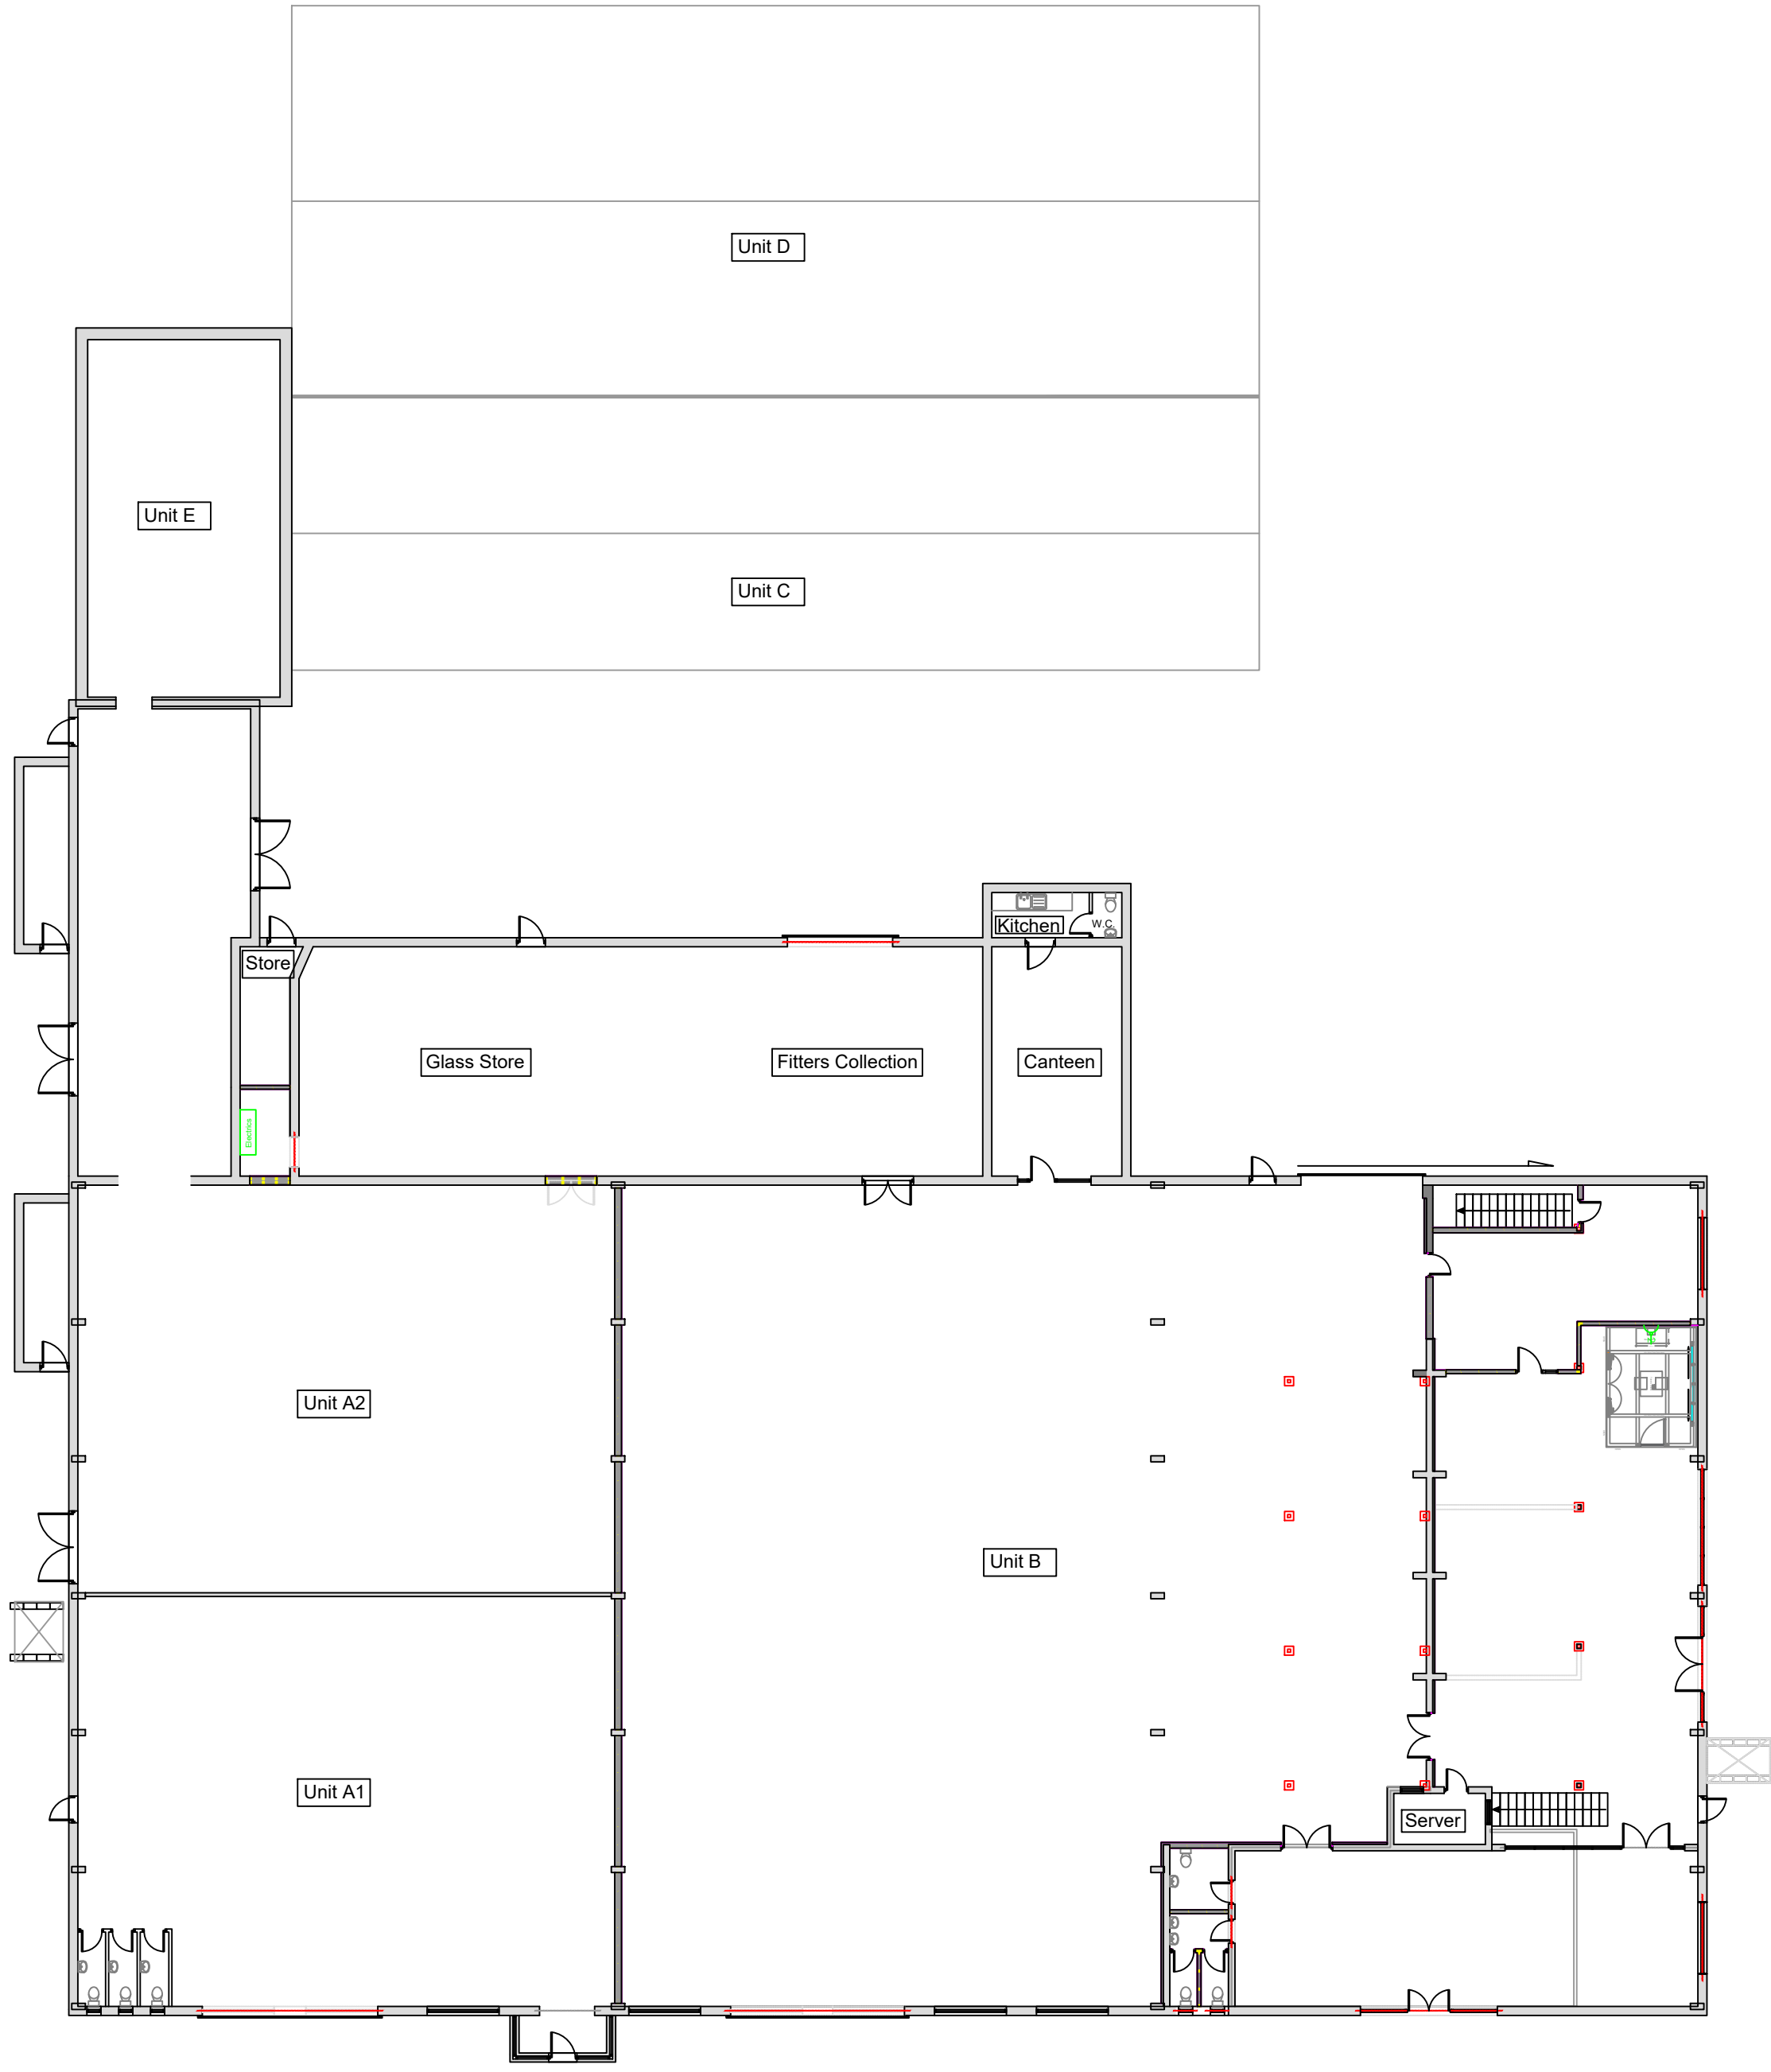

Existing - Floor Plan

Existing - Floor Plan

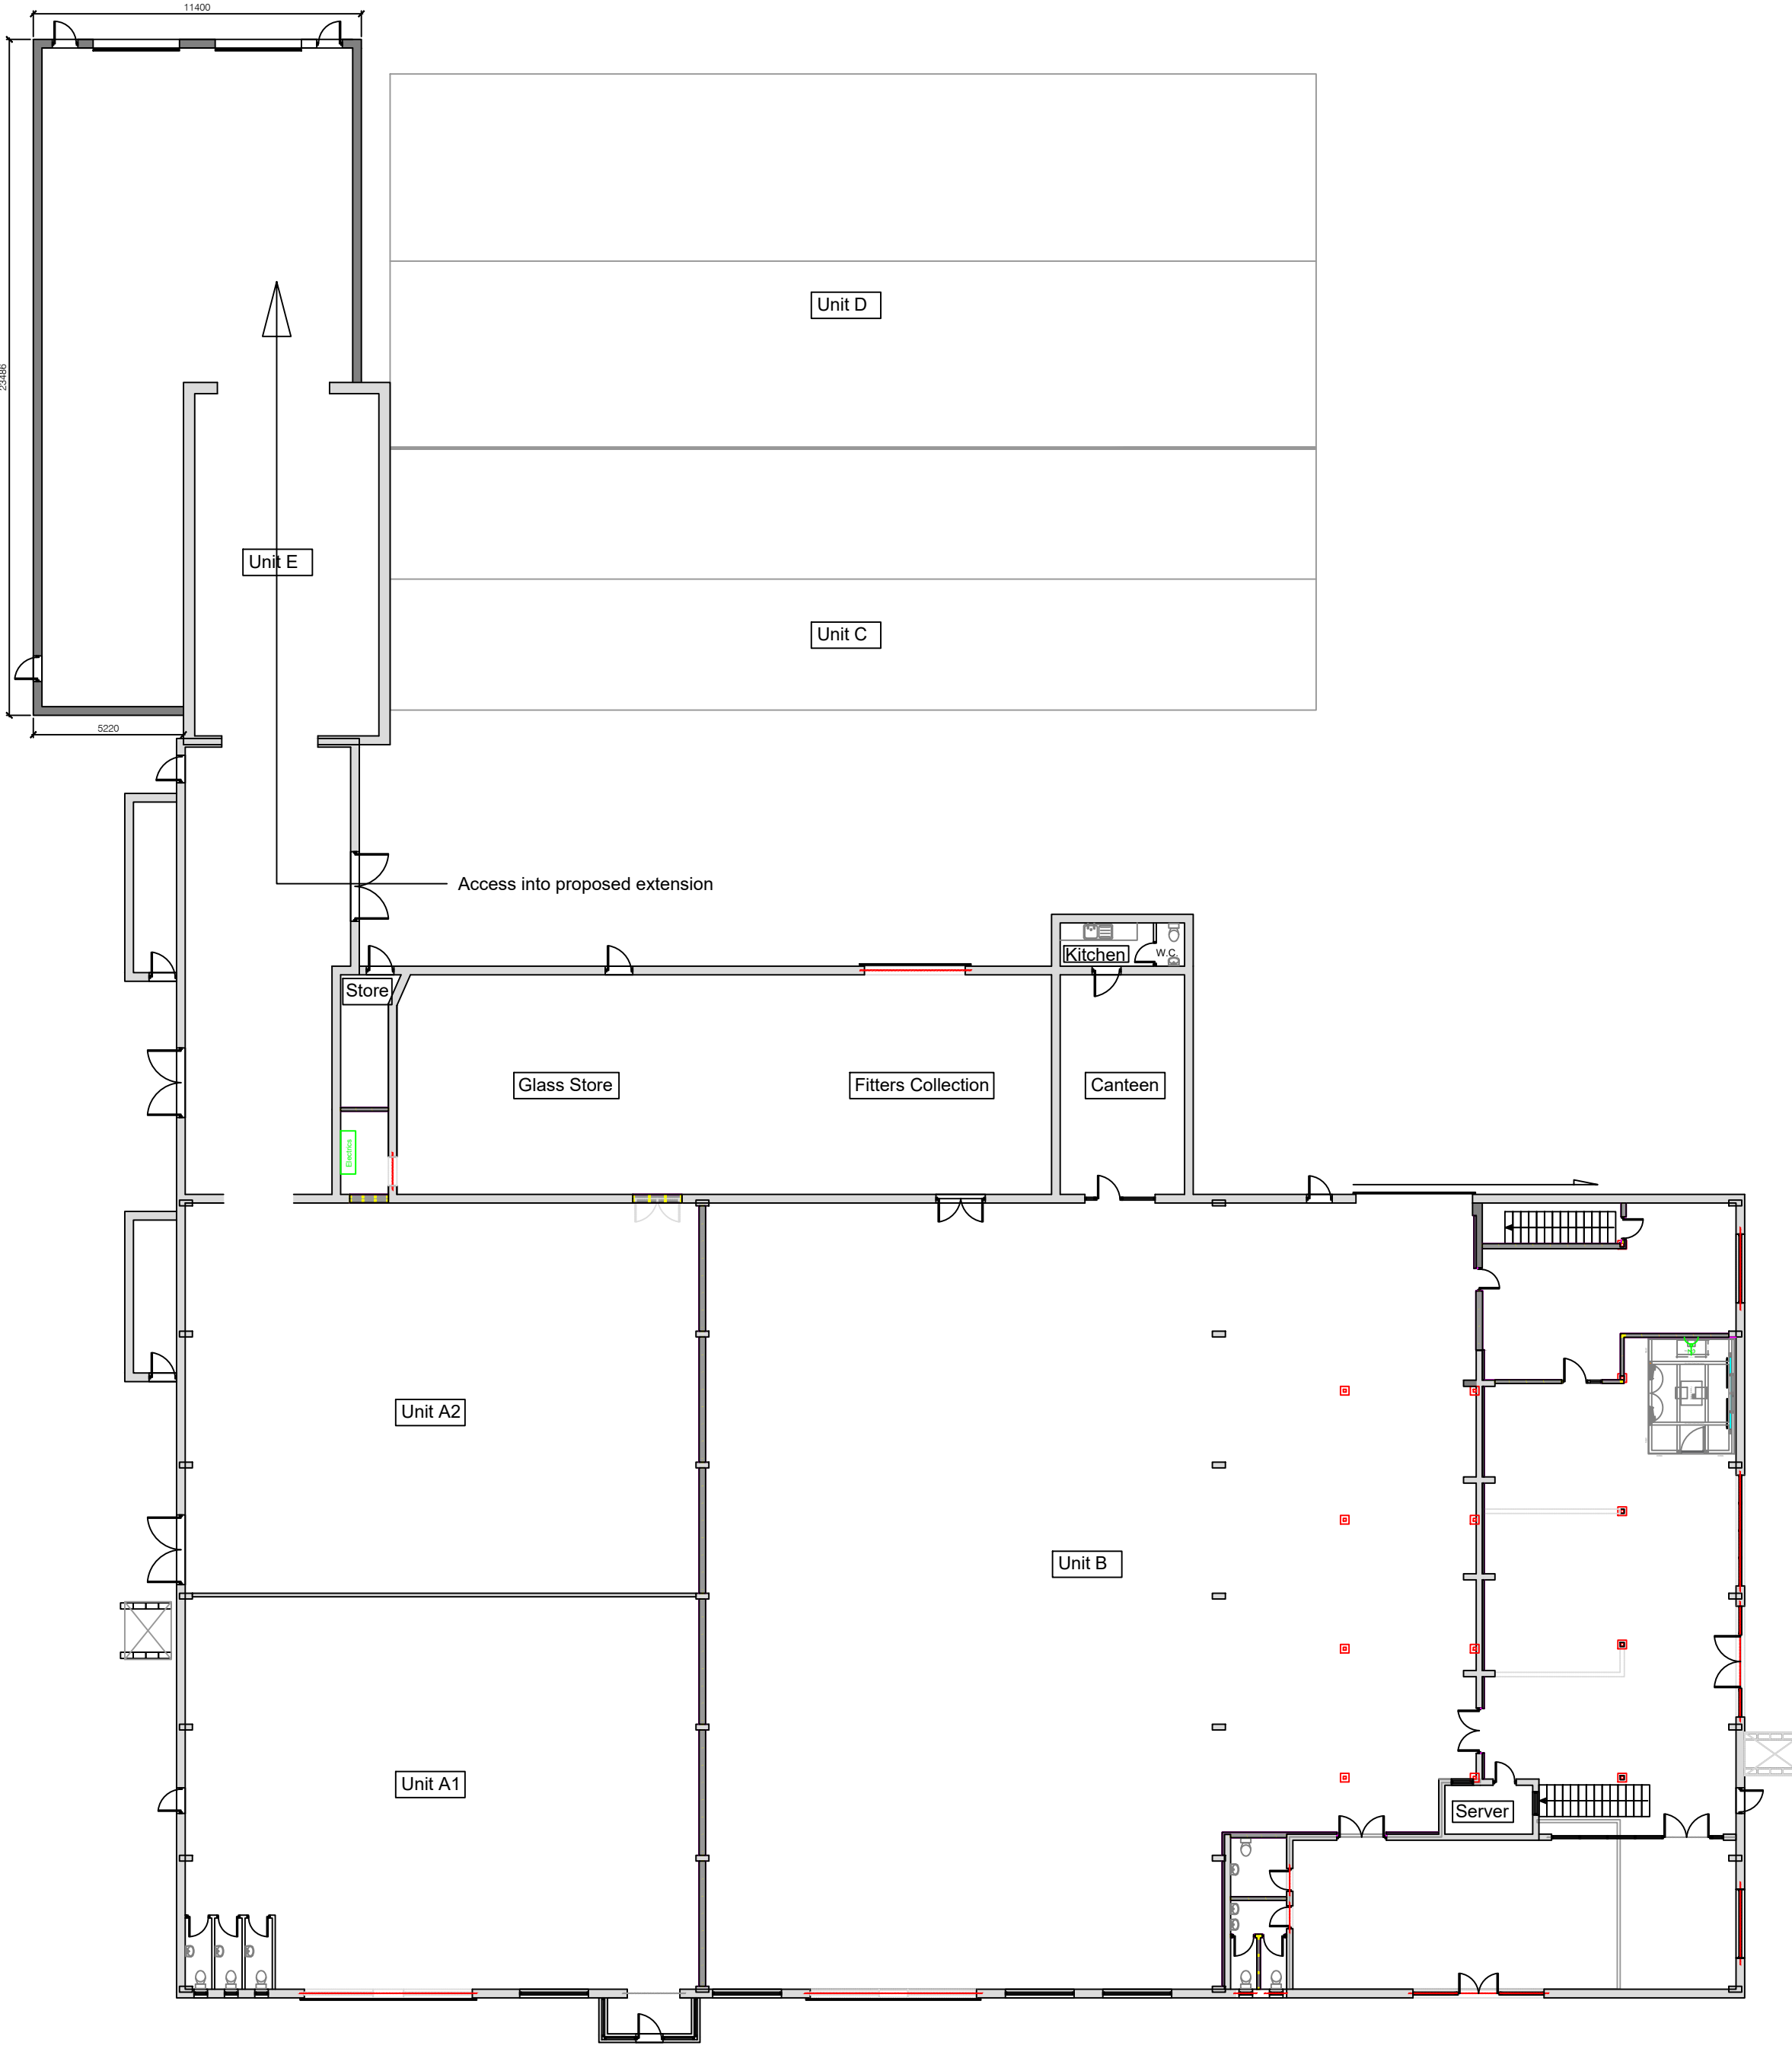

Proposed - Floor Plan

Proposed - Floor Plan

NOTES

|         |              |     |       |
|---------|--------------|-----|-------|
|         |              |     |       |
| N/A     | N/A          | N/A | N/A   |
| REV:    | DESCRIPTION: | BY: | DATE: |
| STATUS: |              |     |       |

**Inspo & Co**  
ARCHITECTURAL SERVICES

16 Brownroyd Avenue,  
Royston, Barnsley  
S71 4NU

Tel: 07931299470

CLIENT:  
**Mr Andrew O'Callaghan**  
**(Symphony Services Ltd)**

PROJECT TITLE:  
**PROPOSED ALTERATIONS TO**  
**Ward Shoes Building.**  
**Platts Common Ind Est,**  
**Chambers Road, Hoyland.**  
**Barnsley.**  
**S74 9SA**

DRAWING TITLE:  
**Existing & Proposed Floor Plan**

|                              |                          |                      |          |
|------------------------------|--------------------------|----------------------|----------|
| SCALE AT A1:<br><b>1:200</b> | DATE:<br><b>19/12/24</b> | DRAWN:<br><b>SOC</b> | CHECKED: |
| PROJECT NO:<br><b>0114</b>   | DRAWING NO:              | REVISION:            | <b>A</b> |