




Proposed  
Front Elevation  
Scale 1:50

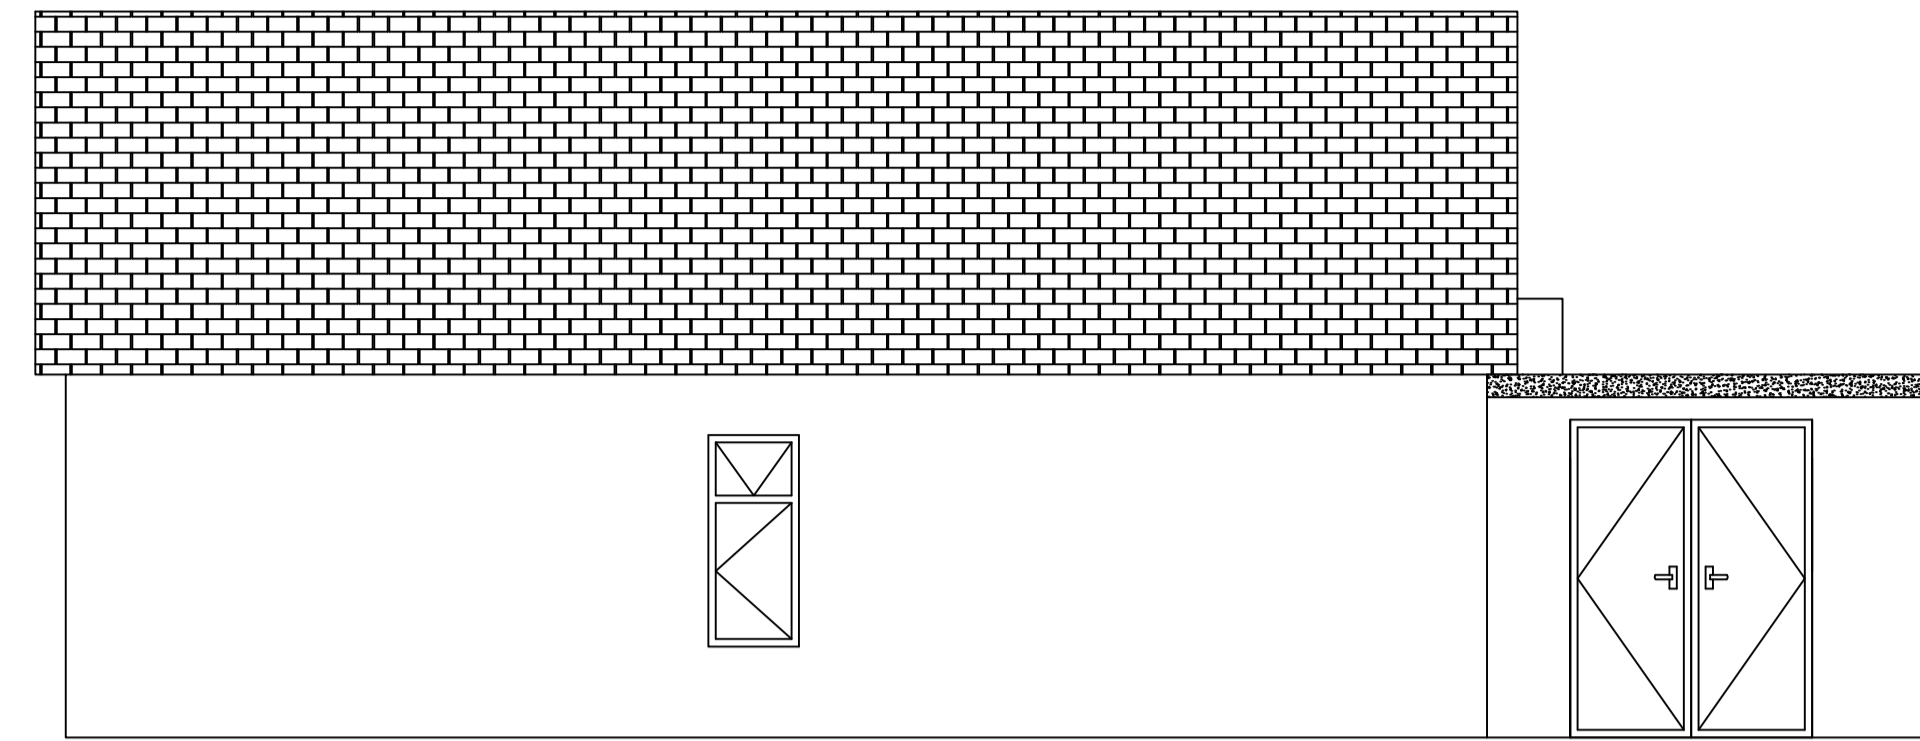


Proposed  
Side Elevation  
Scale 1:50

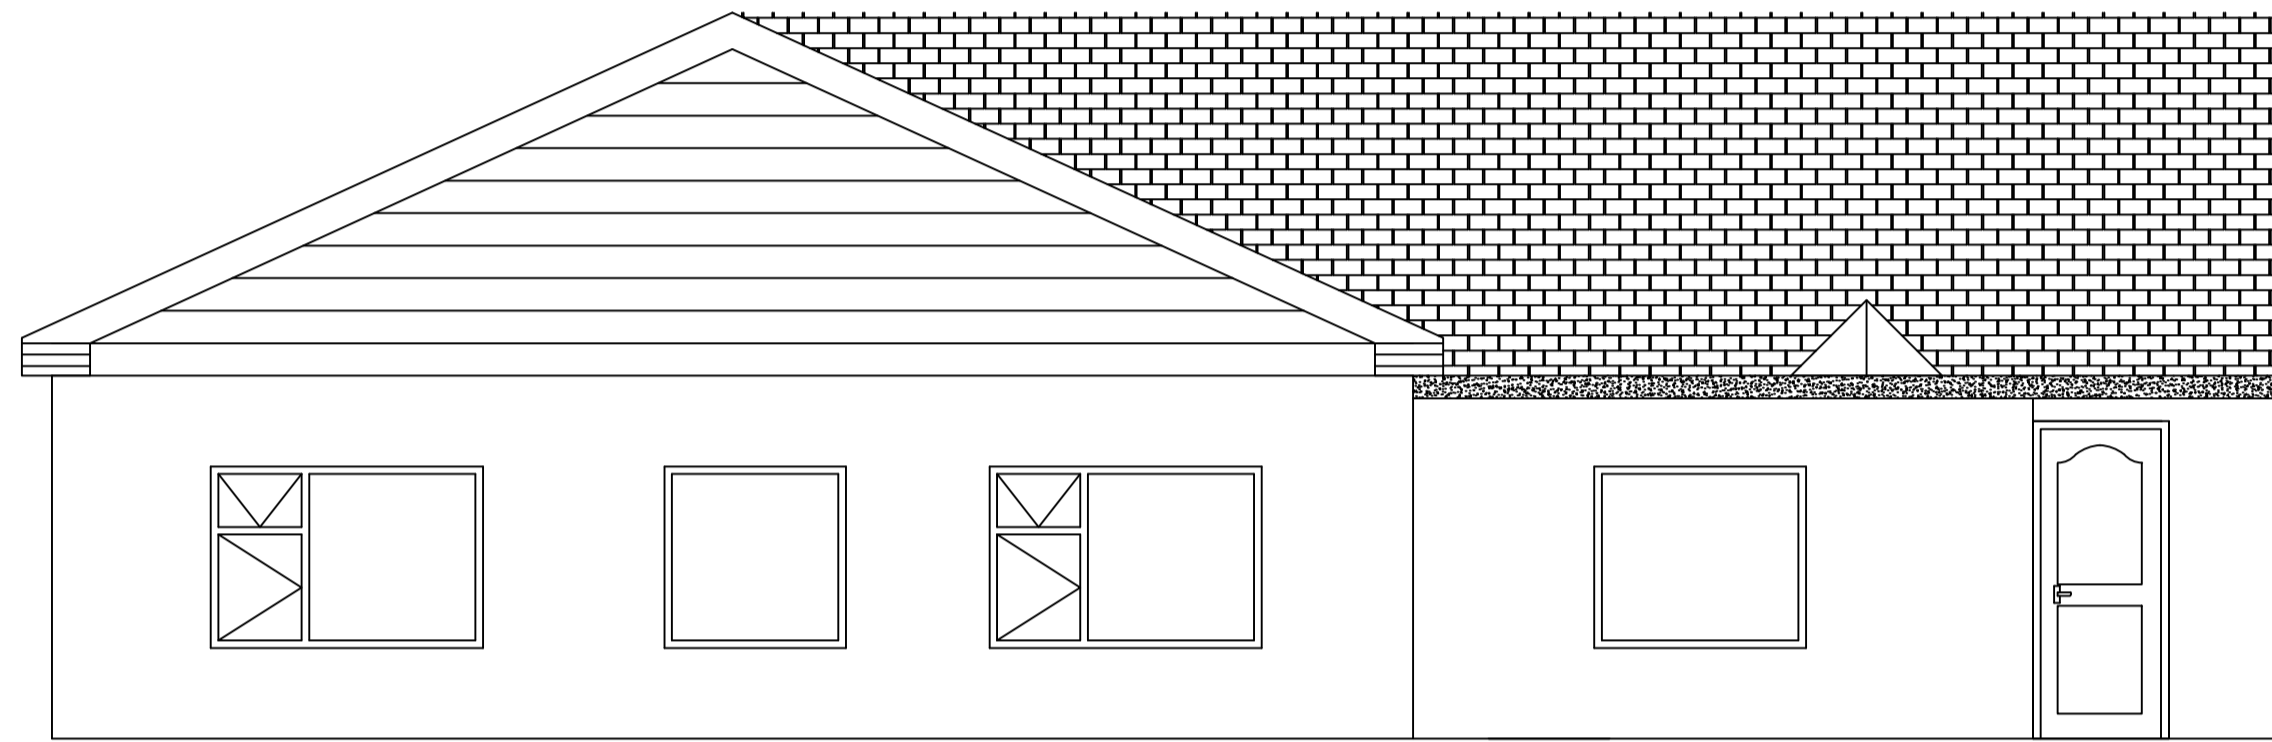


Proposed  
Rear Elevation  
Scale 1:50

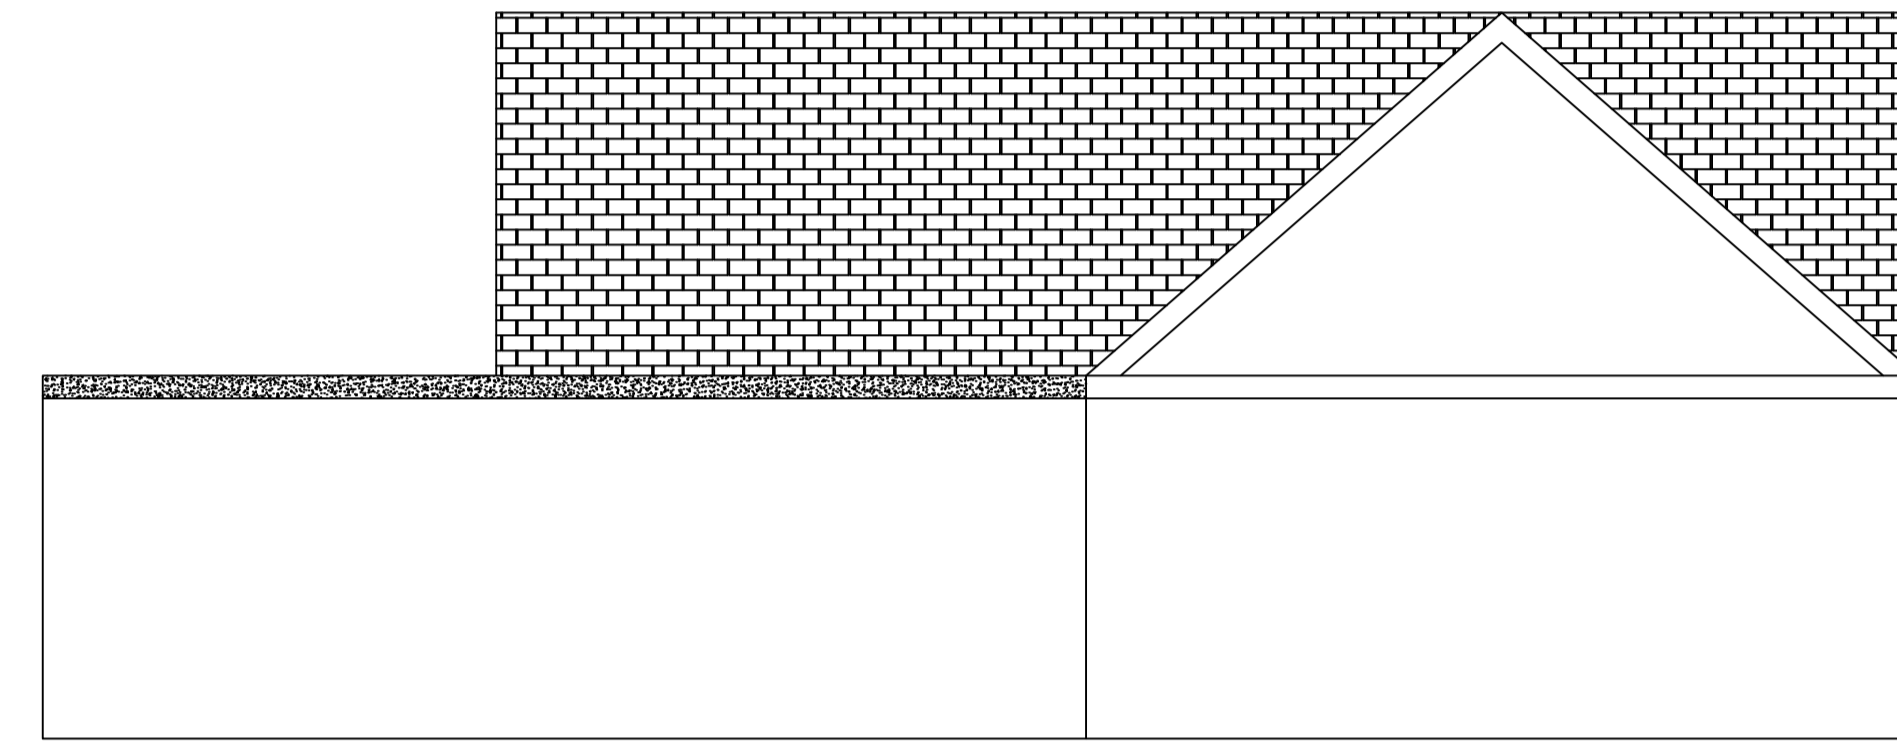


Proposed  
Side Elevation  
Scale 1:50

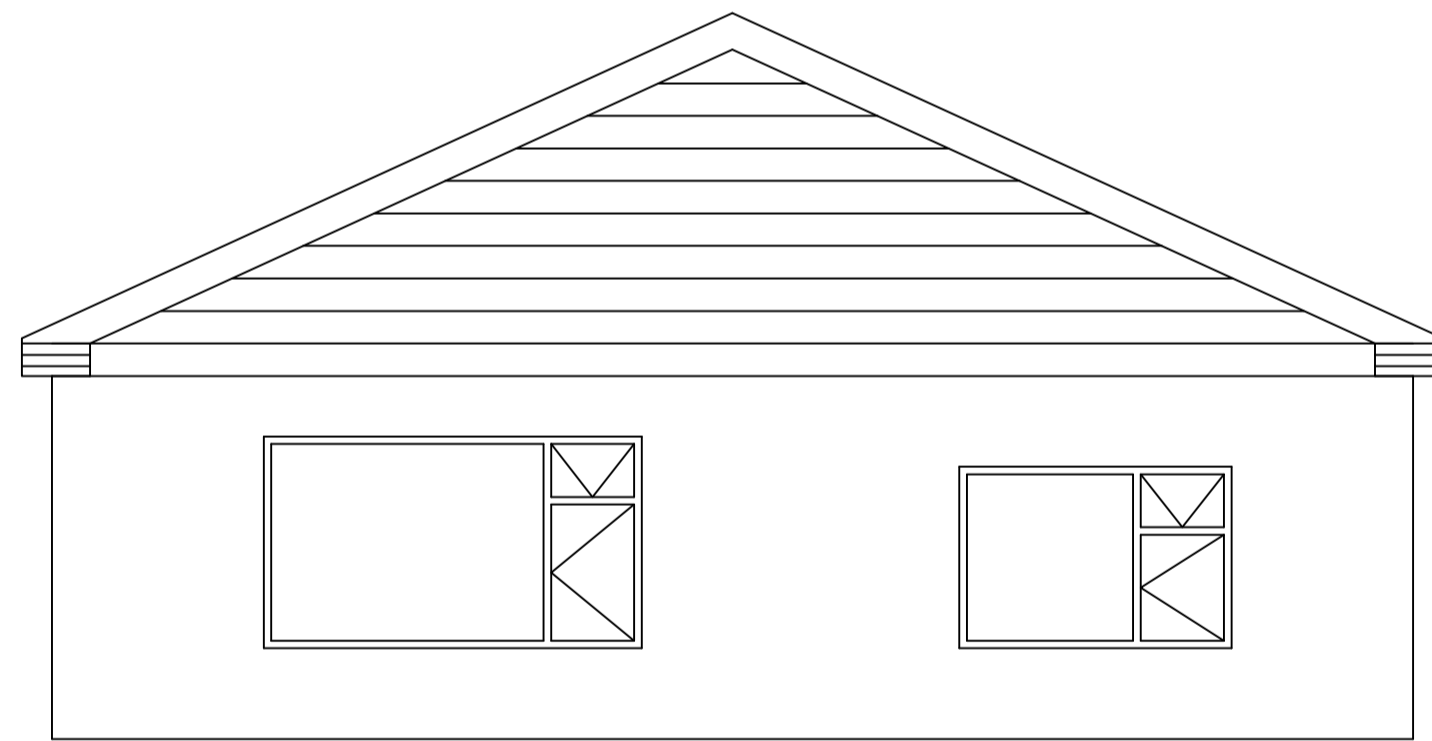


Existing  
Front Elevation  
Scale 1:50

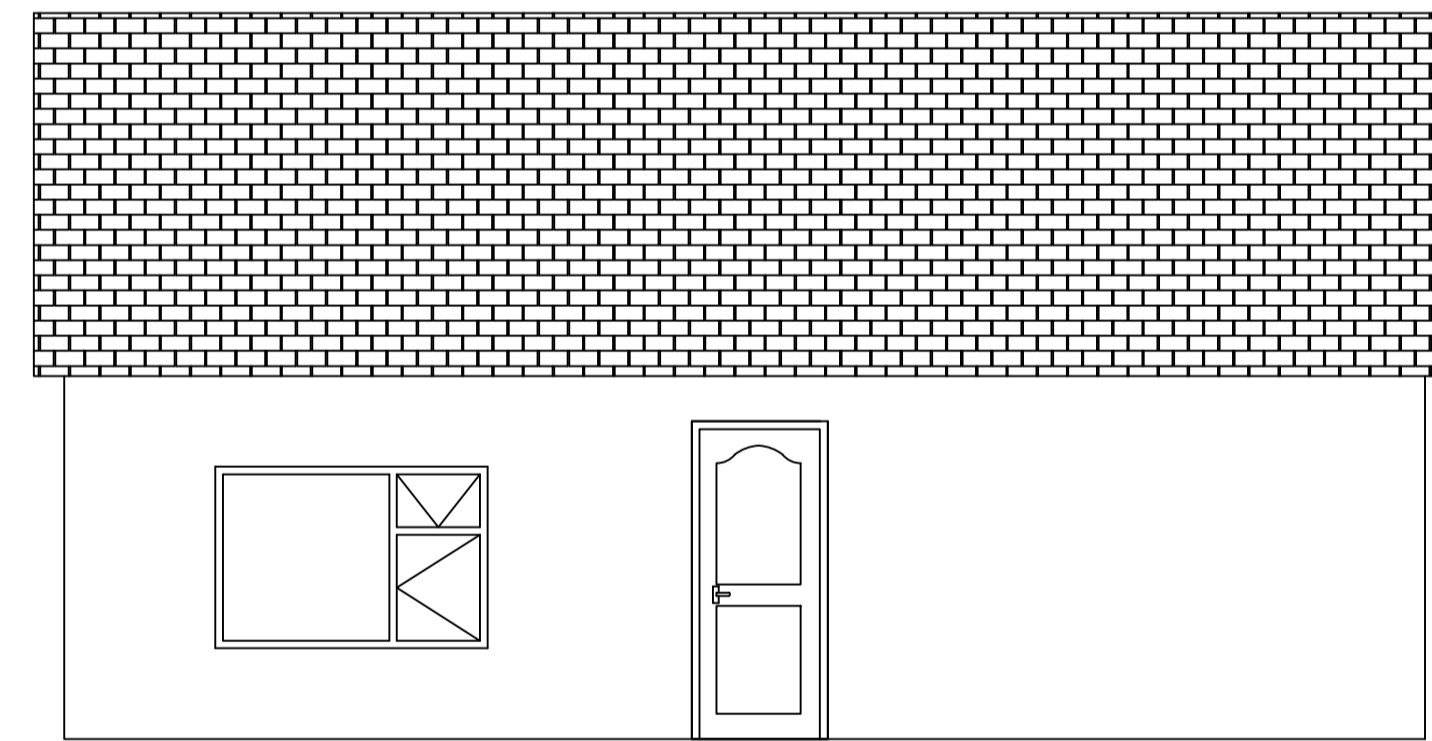

Existing  
Side Elevation  
Scale 1:50

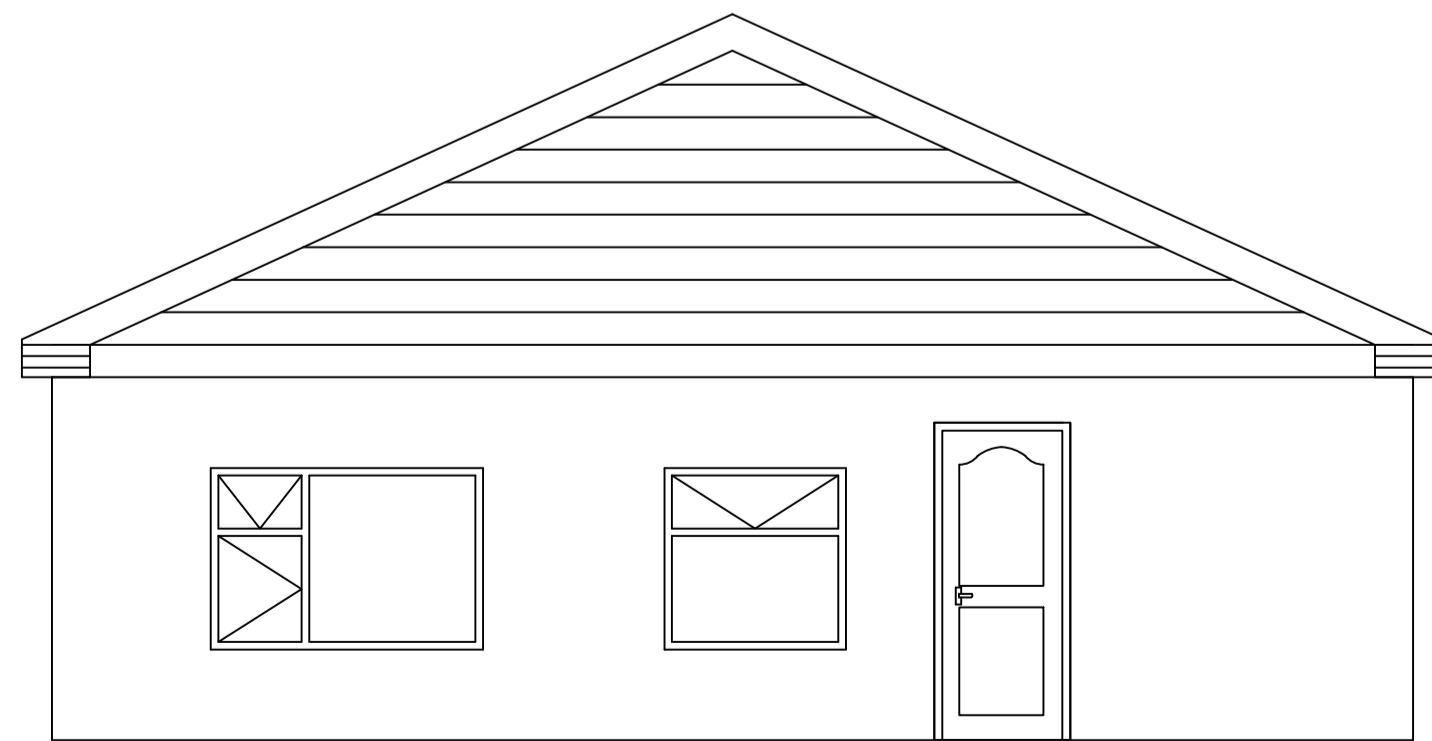

Existing  
Rear Elevation  
Scale 1:50

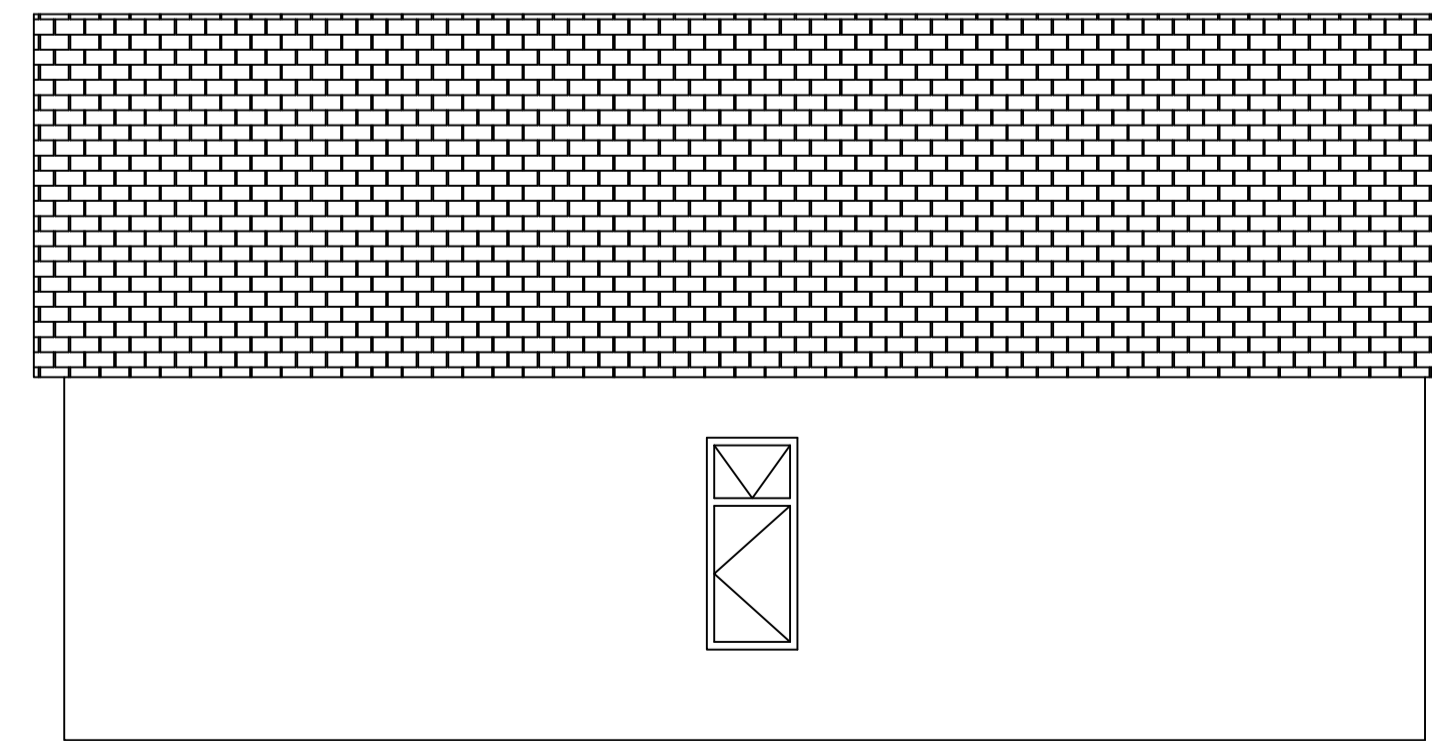

Existing  
Side Elevation  
Scale 1:50

|                                  |           |             |              |       |
|----------------------------------|-----------|-------------|--------------|-------|
| PROJECT:                         |           |             |              |       |
| .                                |           |             |              |       |
| .                                |           |             |              |       |
| .                                |           |             |              |       |
| CLIENT:                          |           |             |              |       |
| Mrs. Murphy                      |           |             |              |       |
| TITLE:                           |           |             |              |       |
| Planning Application, Elevations |           |             |              |       |
| SCALE:                           | DRAWN BY: | CHECKED BY: | DRAWING No.: | REV.: |
| 1:50                             | J.M.      | J.M.        | P-02         | -     |
| DATE:                            |           |             |              |       |
| March 13                         |           |             |              |       |