



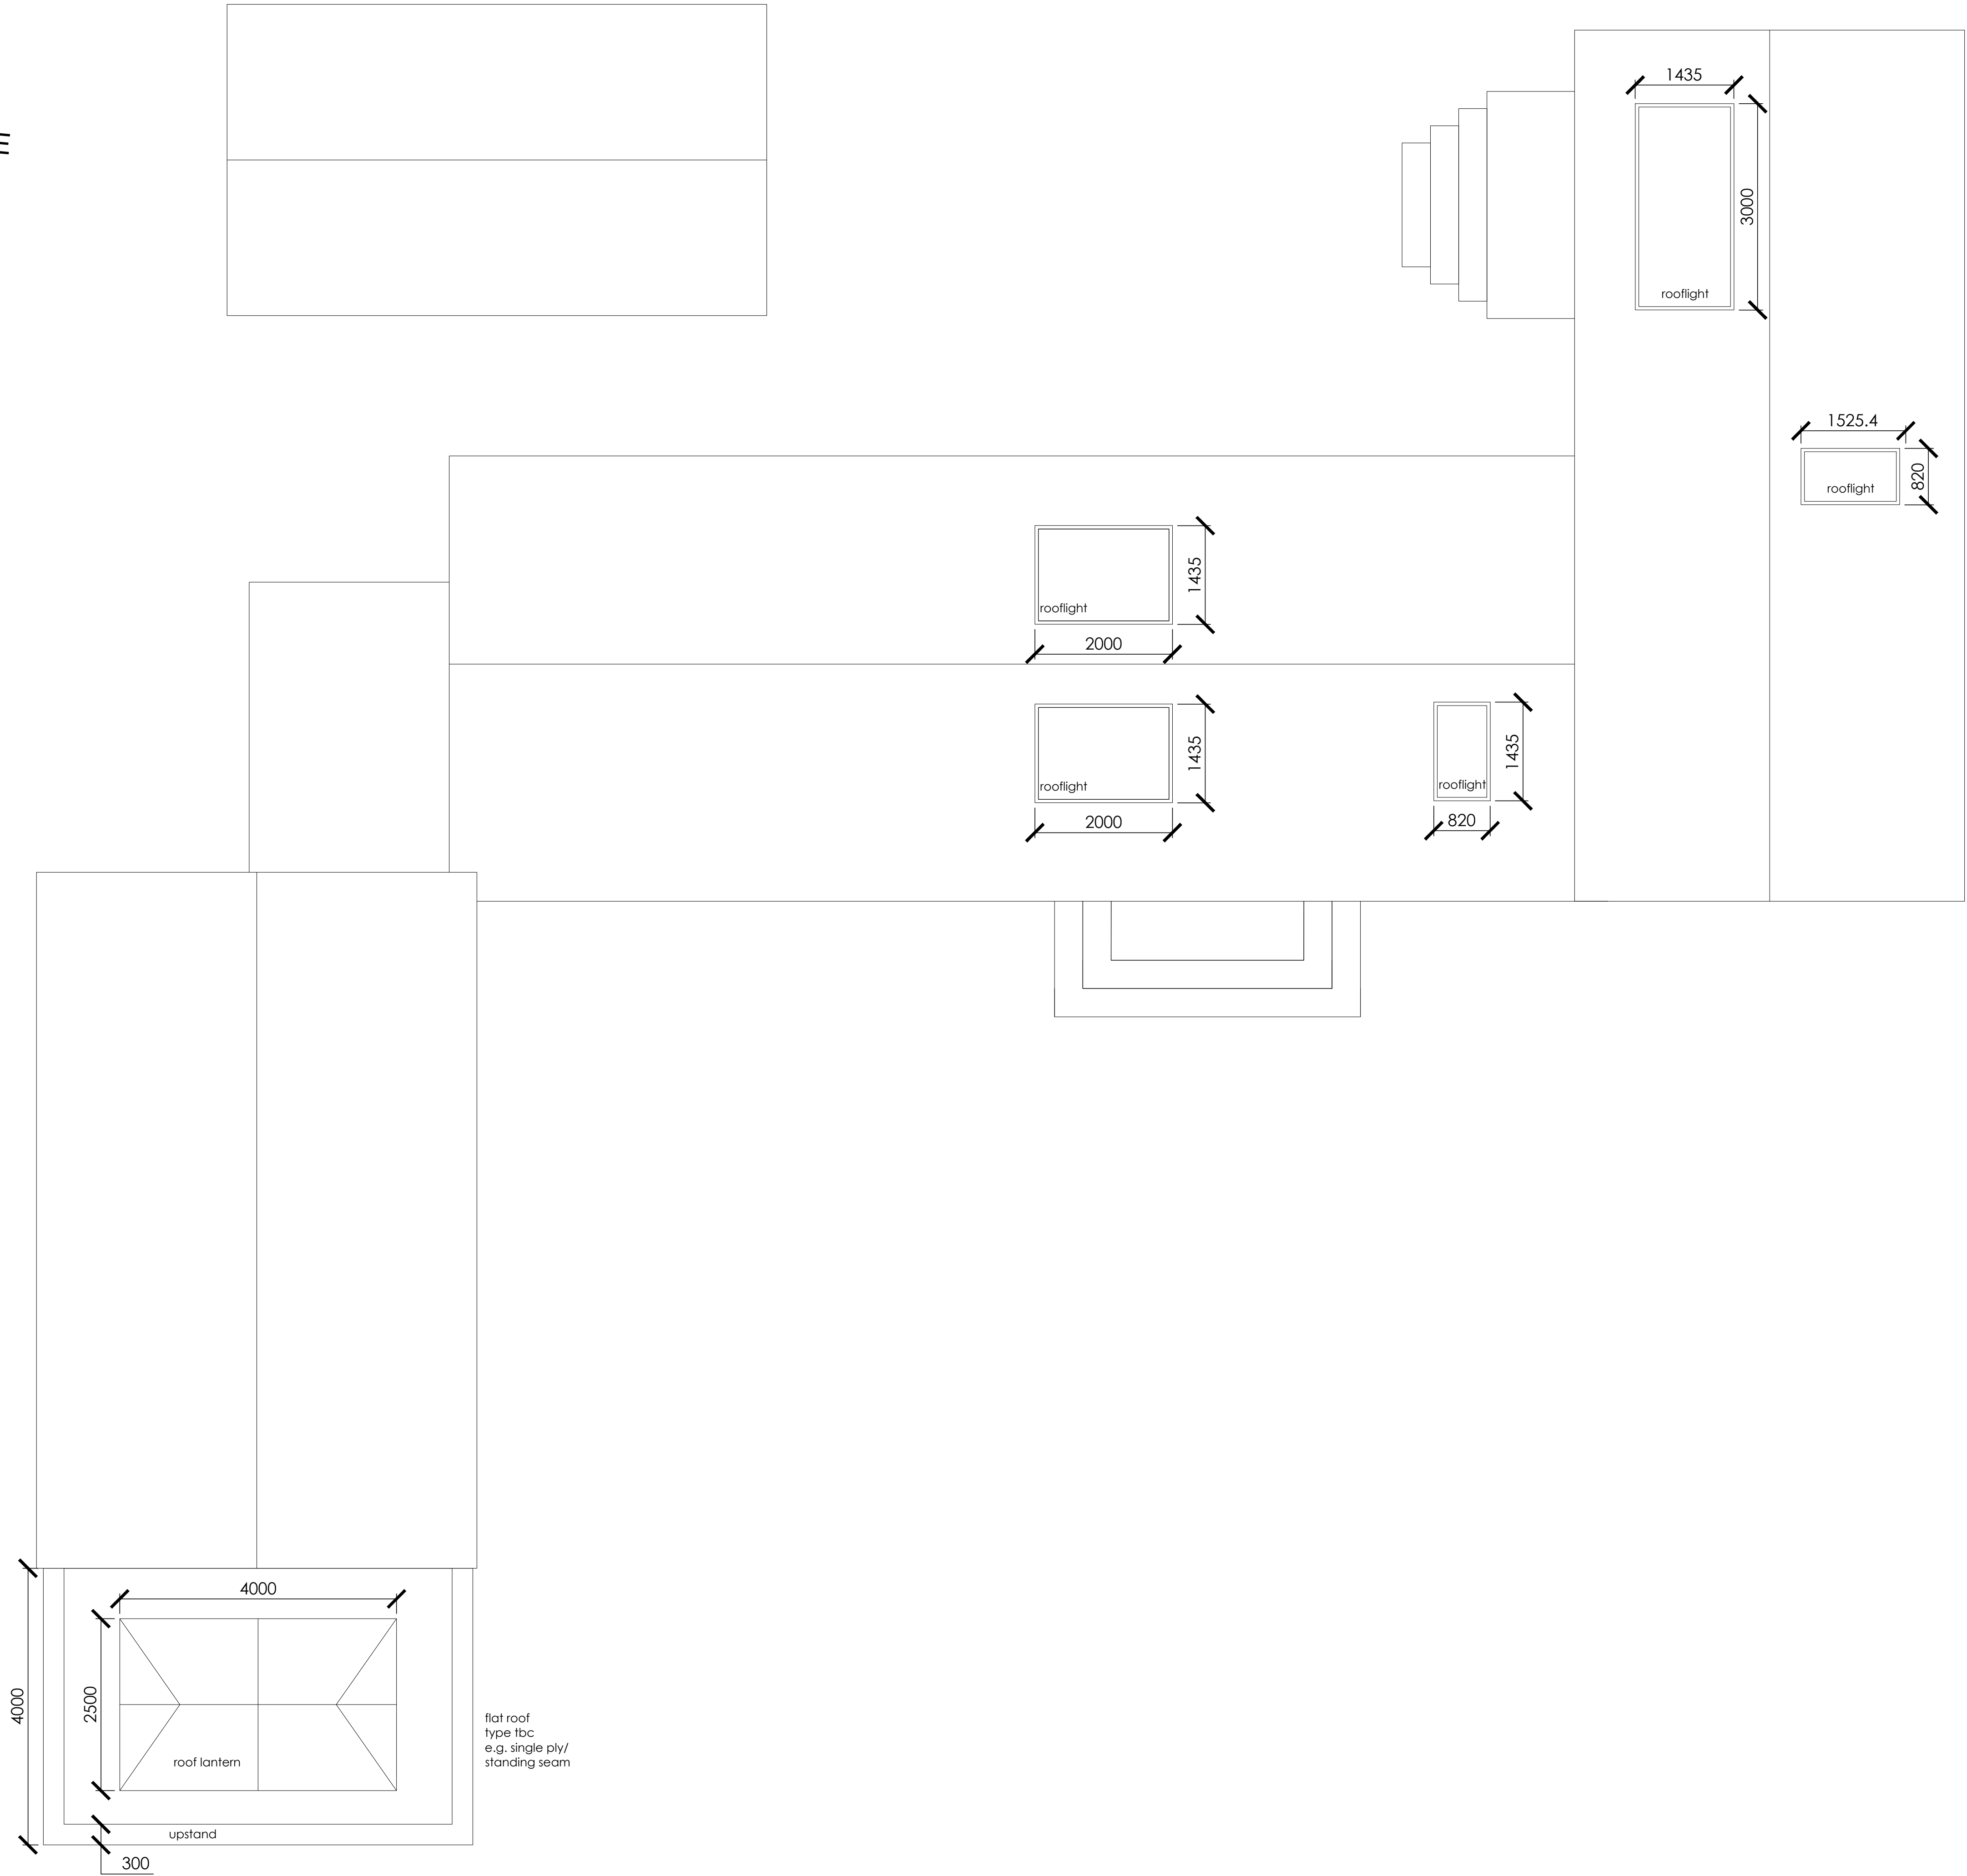

Proposed Roof Plan
Scale 1: 50

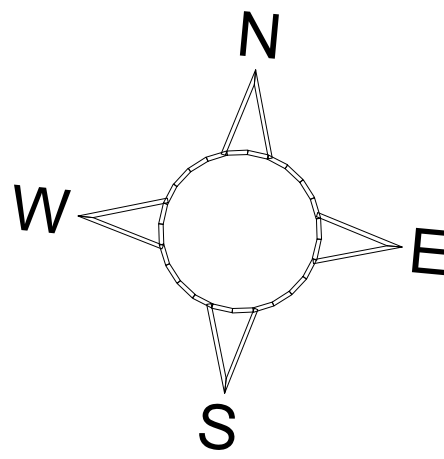

Client
S & A Miller

Project
Greystones, Barnsley

Title
Proposed Roof Plan

Drawn	Date	Scale	@ A1
FB	20.02.2022	1:50	
Status	Project Number	Drawing Number	Revision
PLANNING	1986	(2)03	-