



Land Registry
Official copy of
title plan


Title number SYK501361
Ordnance Survey map reference SE2800SE
Scale 1:1250 enlarged from 1:2500
Administrative area South Yorkshire : Barnsley

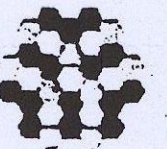


Copyright Crown Copyright. Produced by Land Registry. Reproduction in whole or in part is prohibited without the prior written permission of Ordnance Survey, Licence Number 100026316.

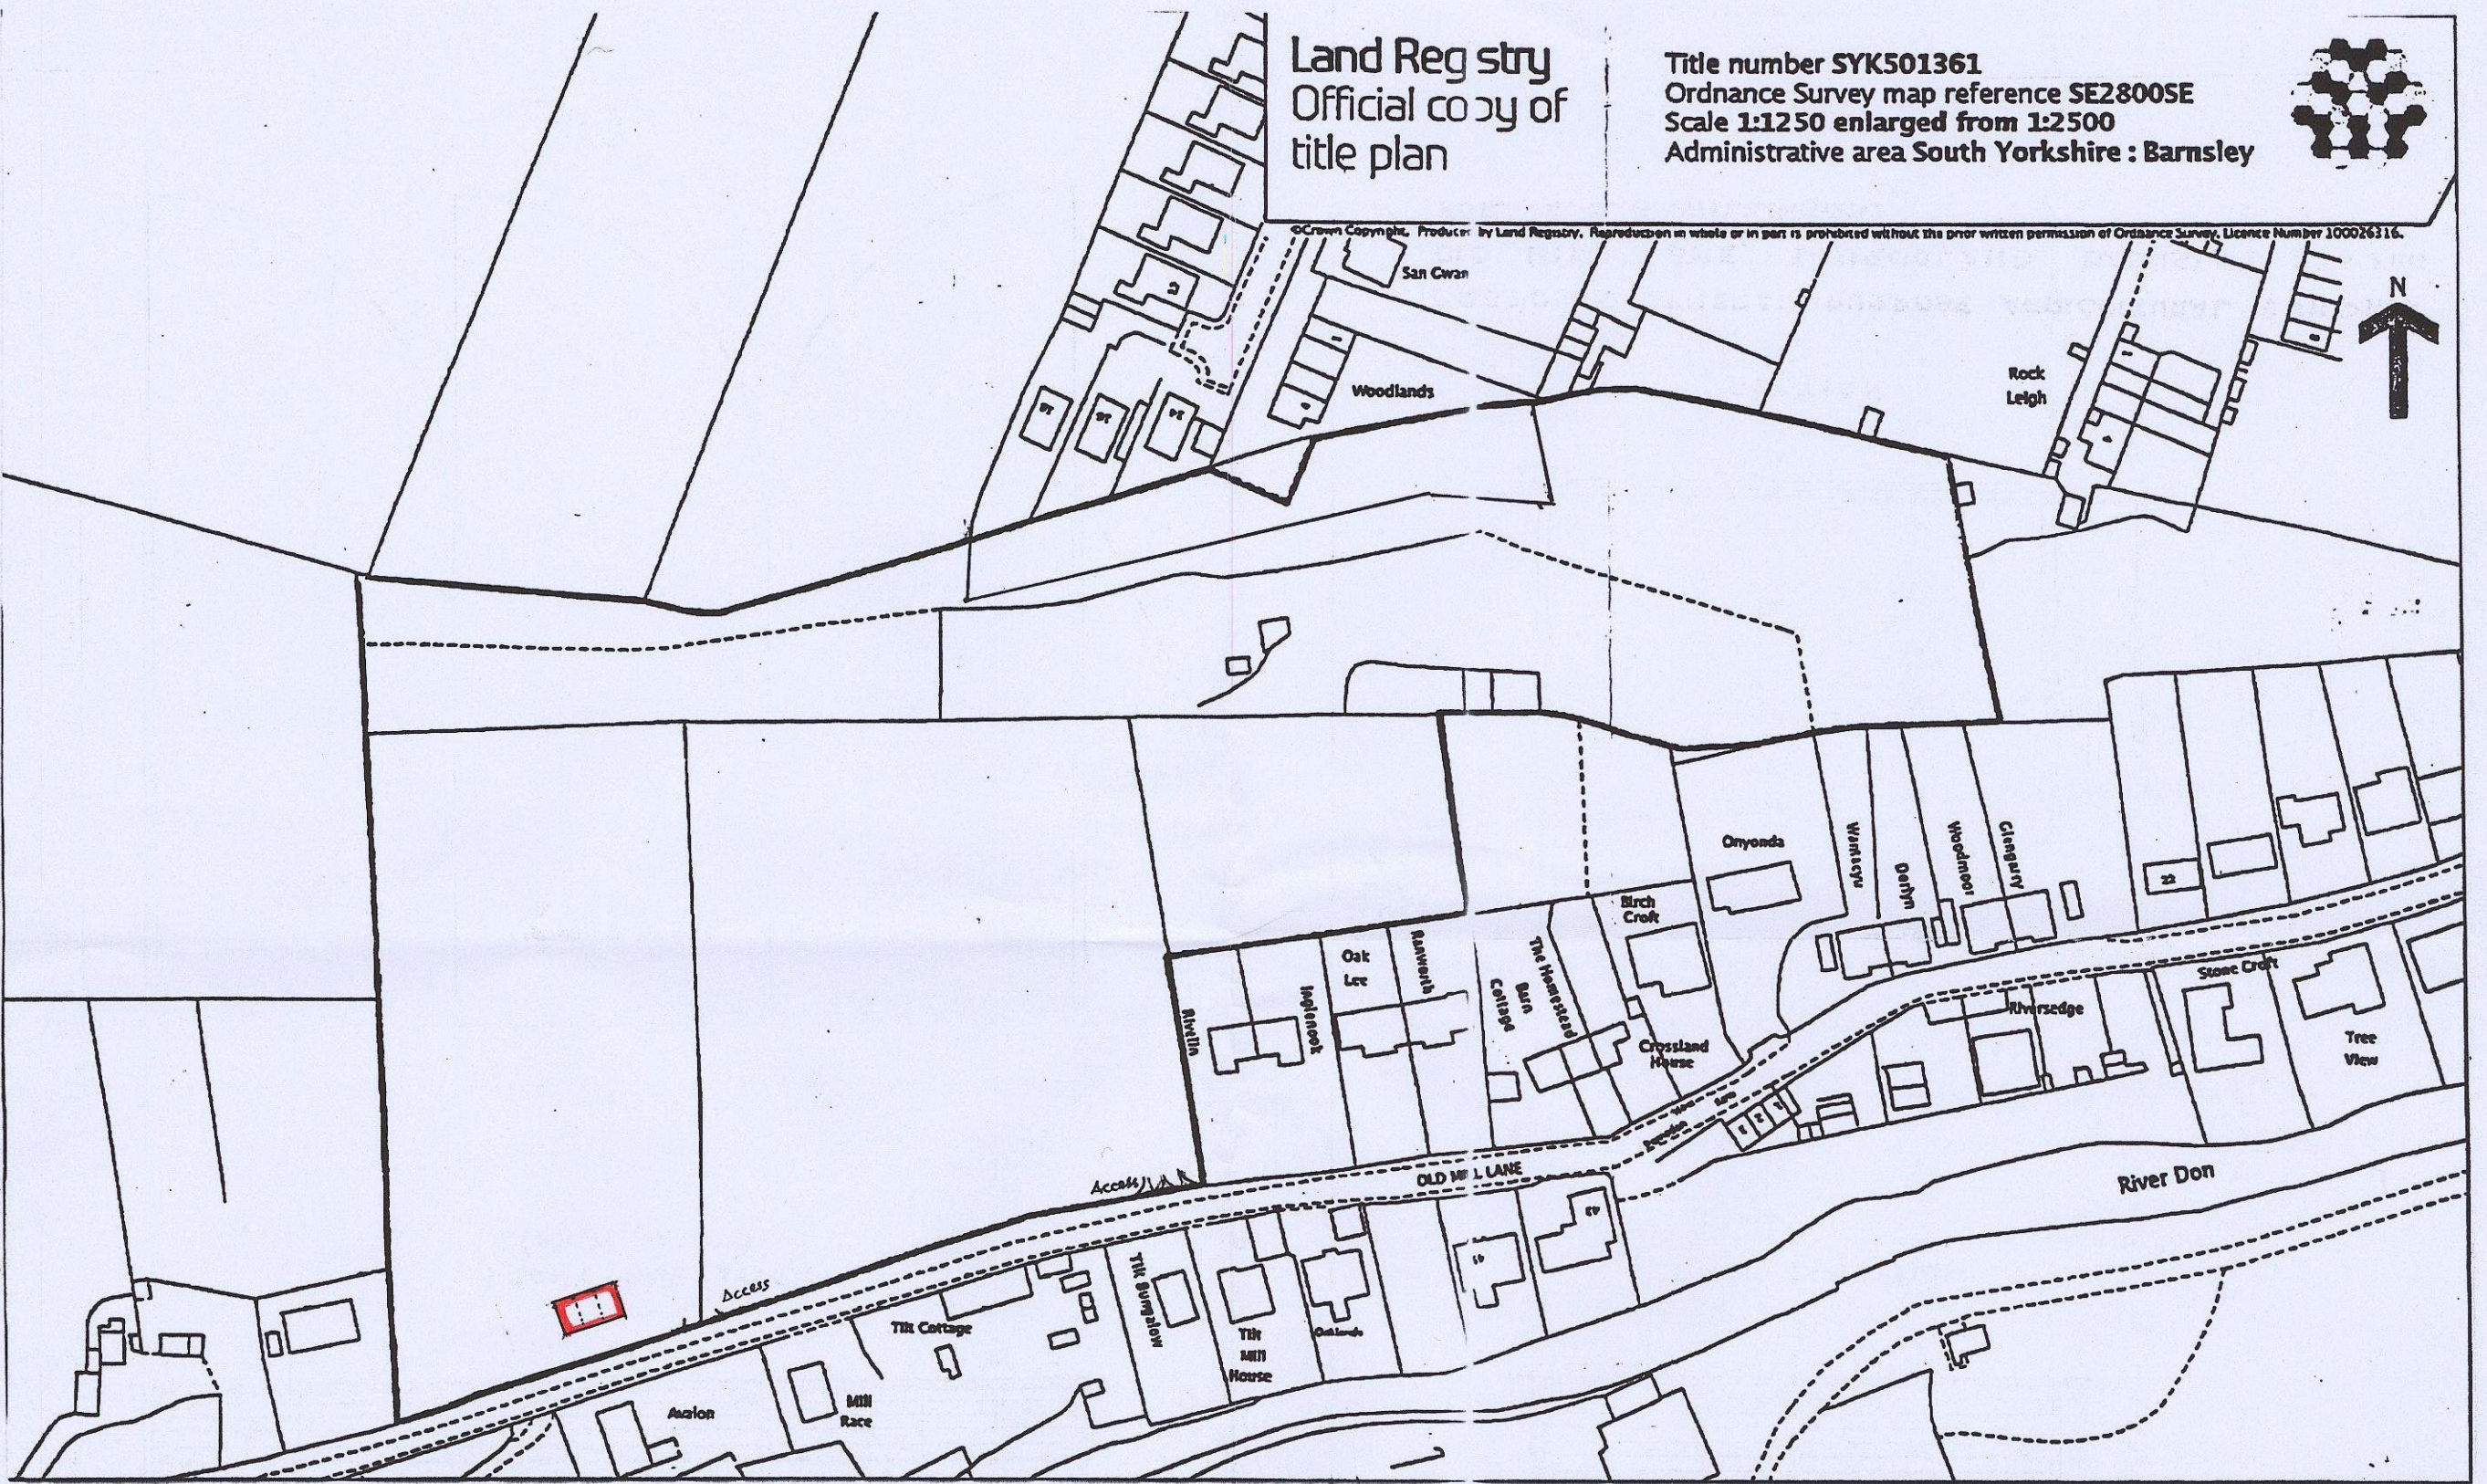


SITE PLAN 1/1250.

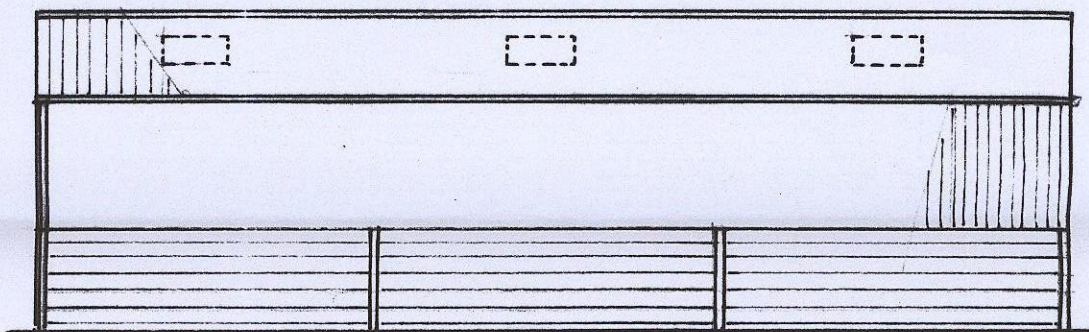


REAR ELEVATION

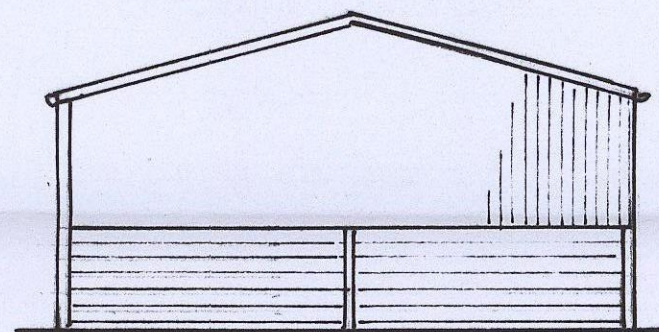


SIDE ELEVATION

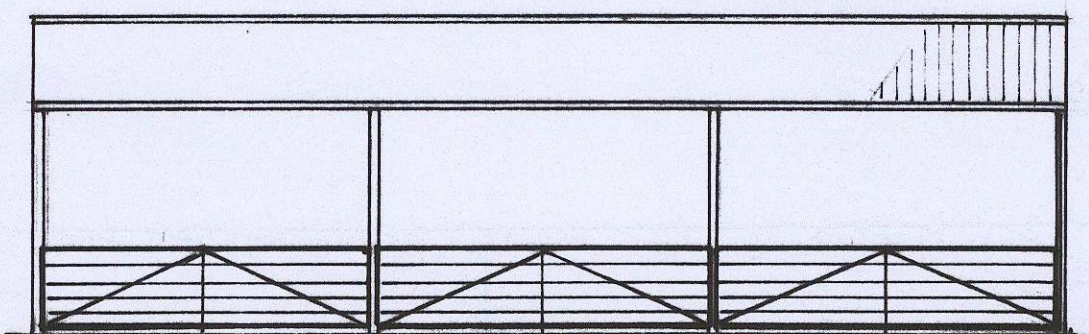

FRONT ELEVATION
(NORTH FACING)

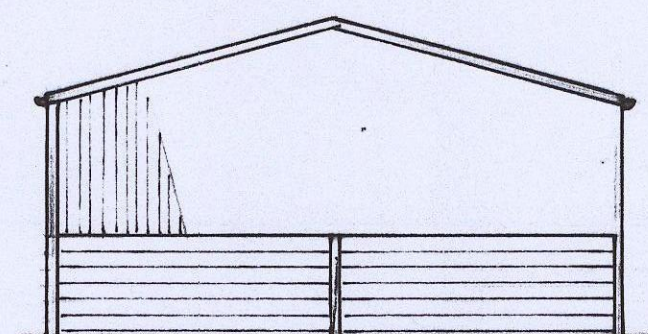


SIDE ELEVATION

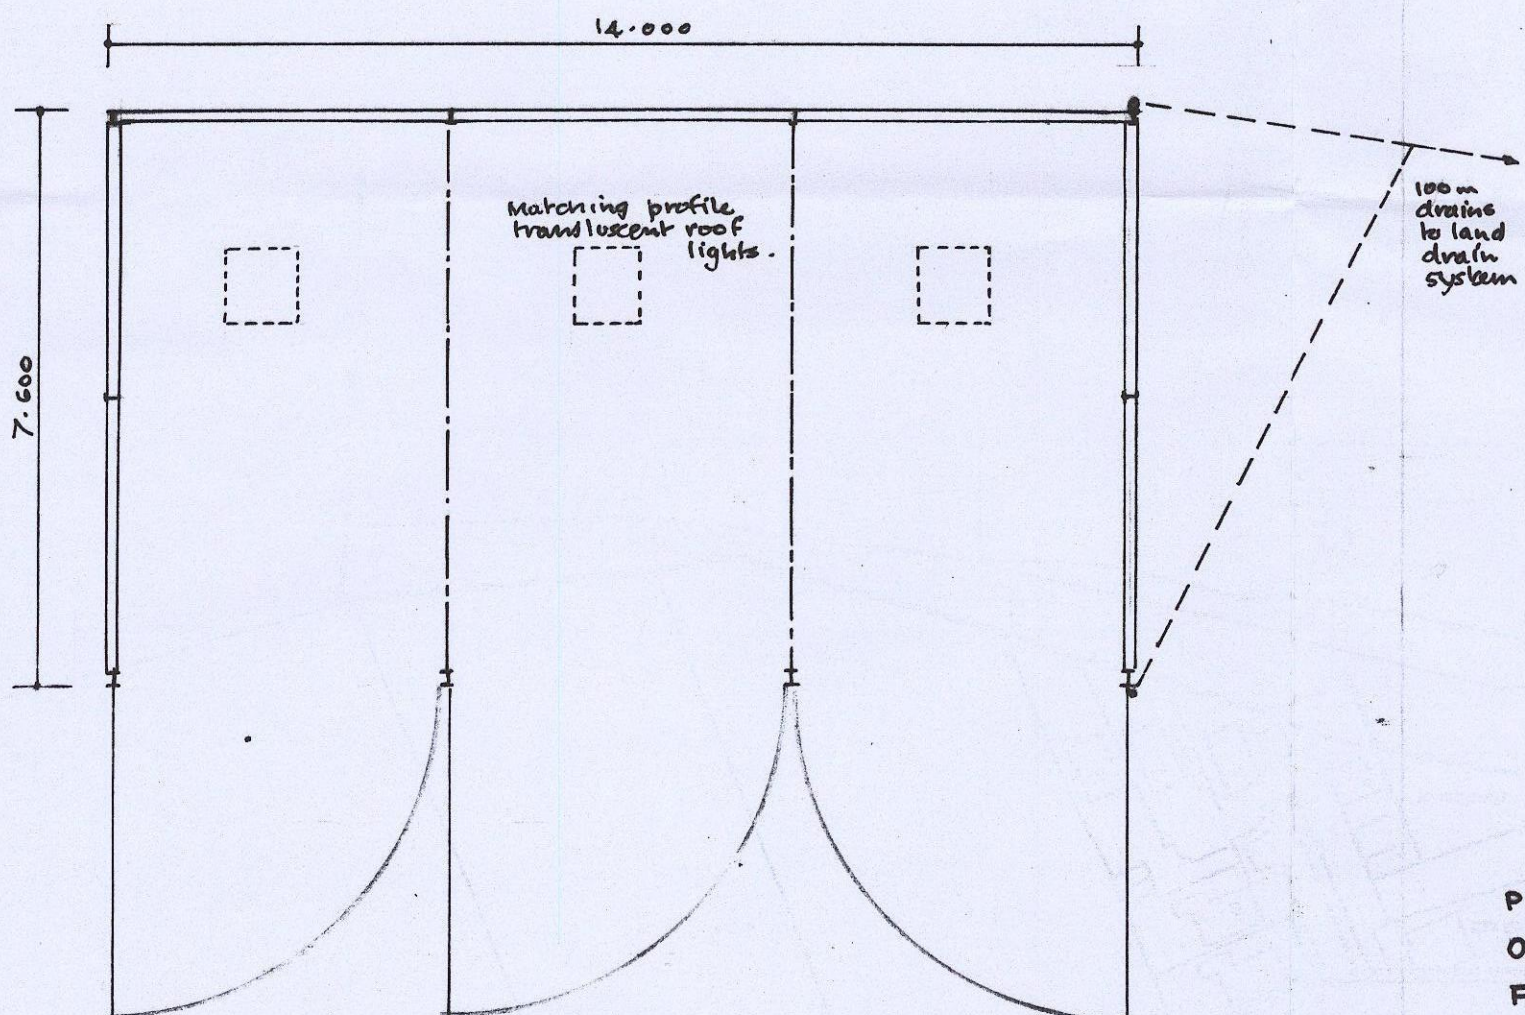

PLAN

Dark green plastic faced
metal profile roof sheets
on timber purlins.
Steel portal frames.
Tanalised Yorkshire boarding
on timber beams.
1.2m high art stone walls.
Galvanised tubular gates.
Concrete column bases.
Black P.V.C. rainwater gutters
and down pipes.

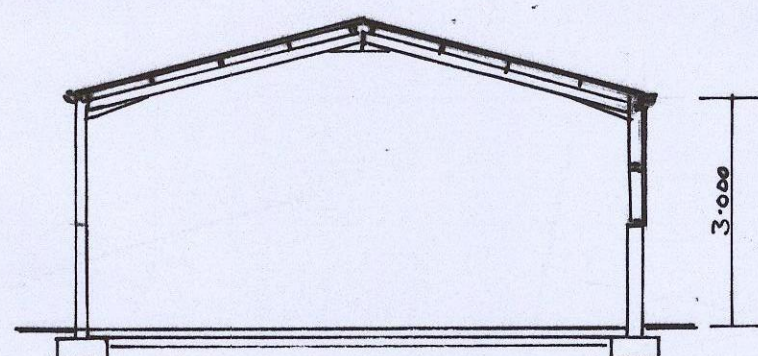

SECTION

PROPOSED GENERAL PURPOSE AGRICULTURAL BUILDING
OLD MILL LANE, THURGOLOD. BARNSELY S35 7EG
FOR A. C. S. WILKINSON.

SCALE: 1 - 100.